



0 Proposed Ground Floor Plan

1 : 100

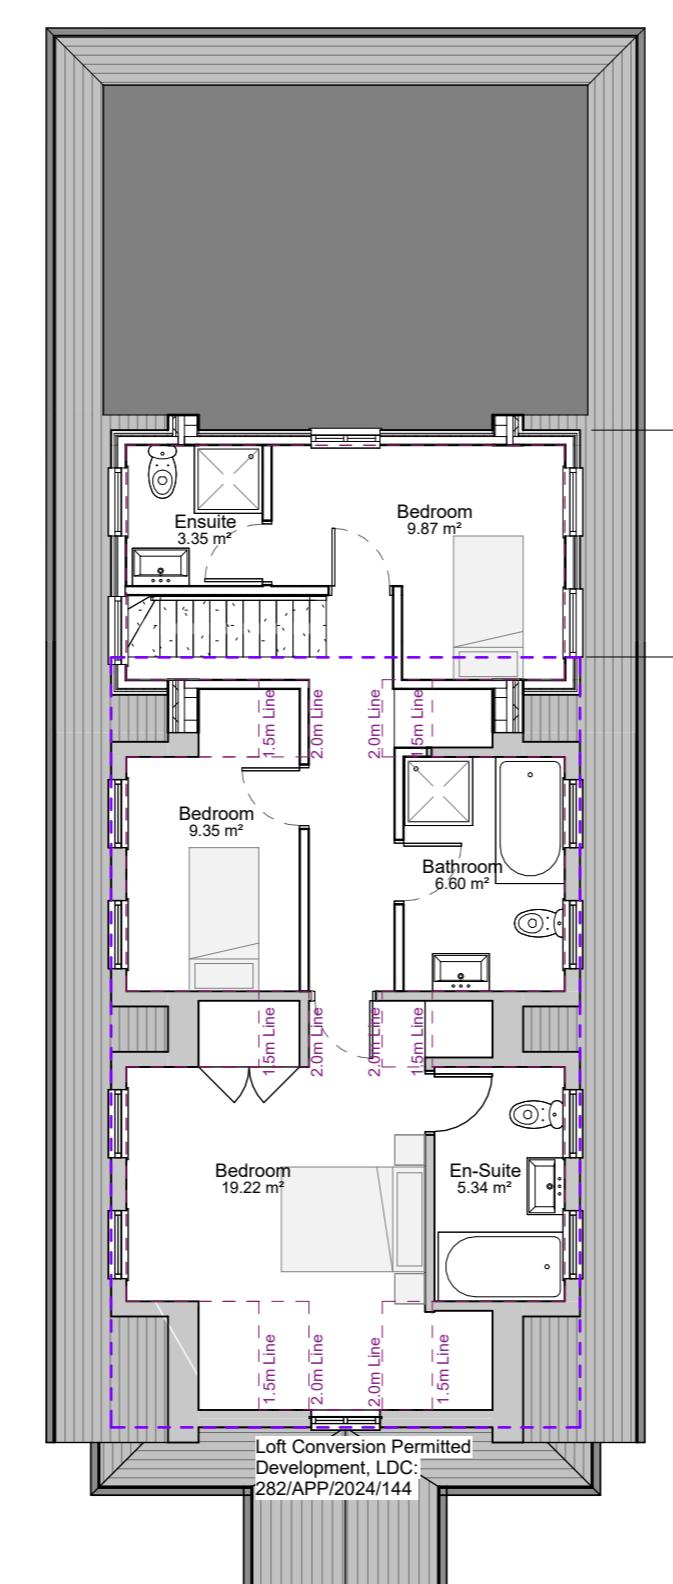


1 Proposed First Floor Plan

1 : 100

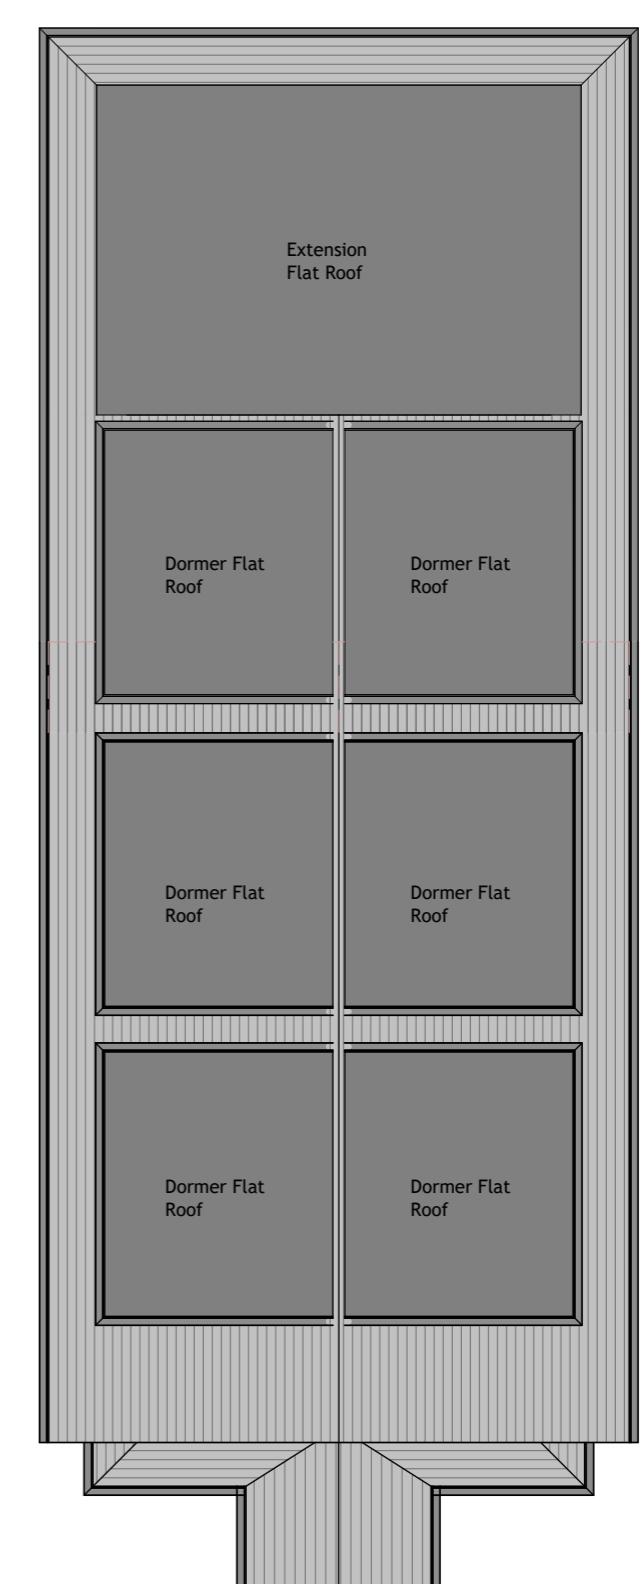

3 Proposed Roof Plan

1 : 100

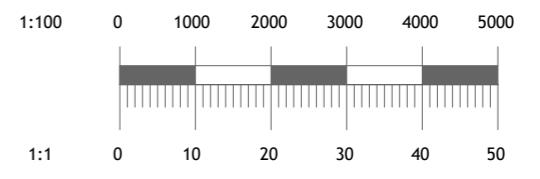

Project No.	AR0712		
Dwg No.	AR-PL-4001		
Revision	-		
Scale at A3	1 : 100		
Date	18-12-24		
Designed	SS	Checked	AC
Drawn	SS	Approved	AC