

Client Name

Arshad Malik

Project Address

95 Pole Hill Road,
Uxbridge UB10 0QD

Section

Rear Extensions

Stage

Planning


Drawing Title

Proposed Elevations

Drawing Status


For Approval

Revisions and Notes

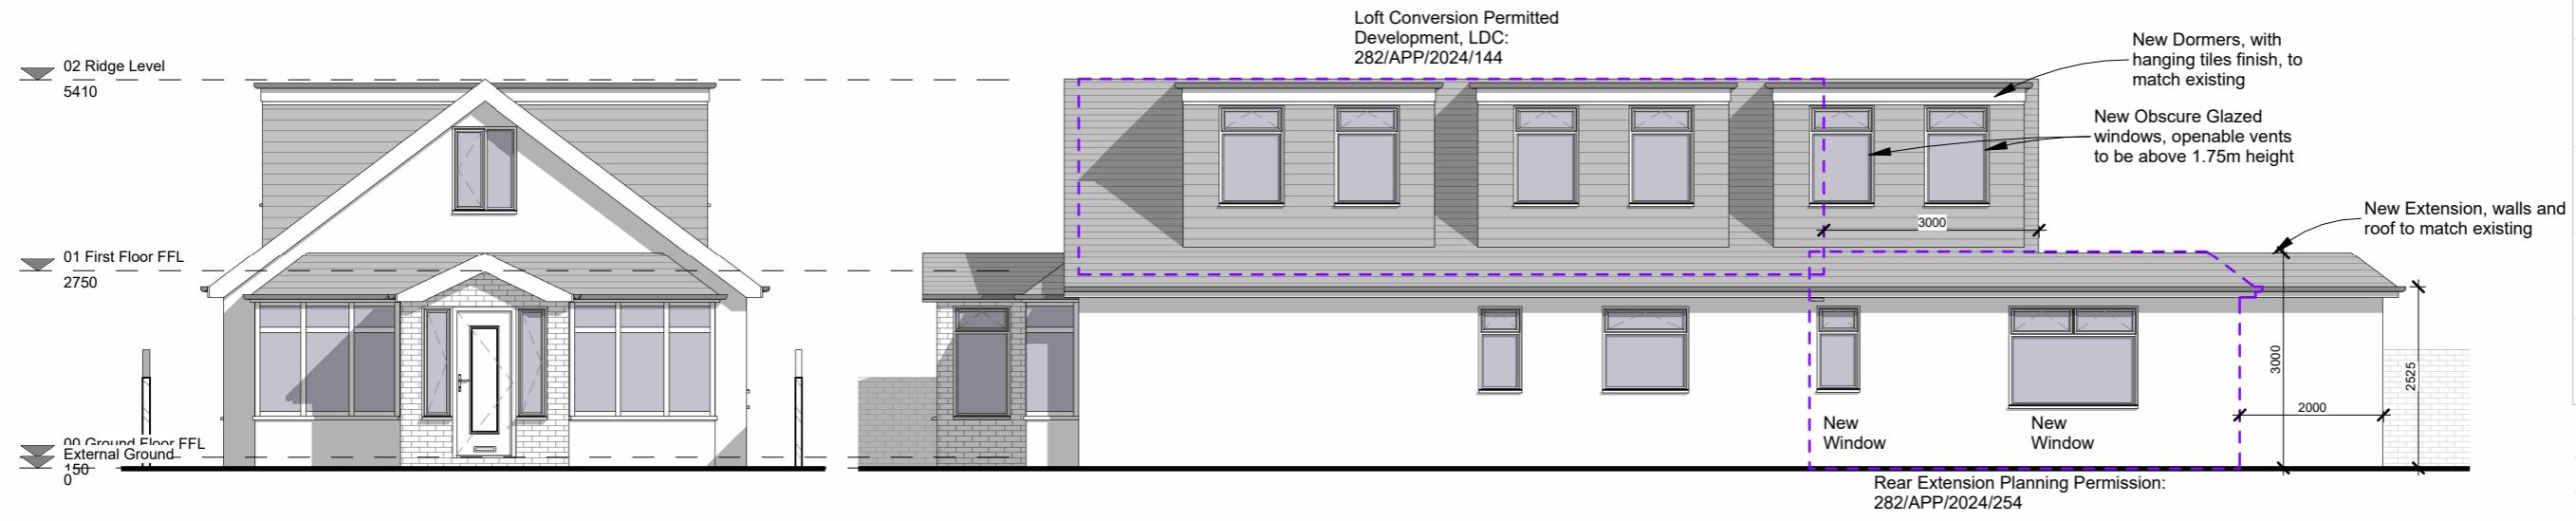


1 Proposed Front Elevation
1 : 100

4 Proposed RHS Elevation
1 : 100

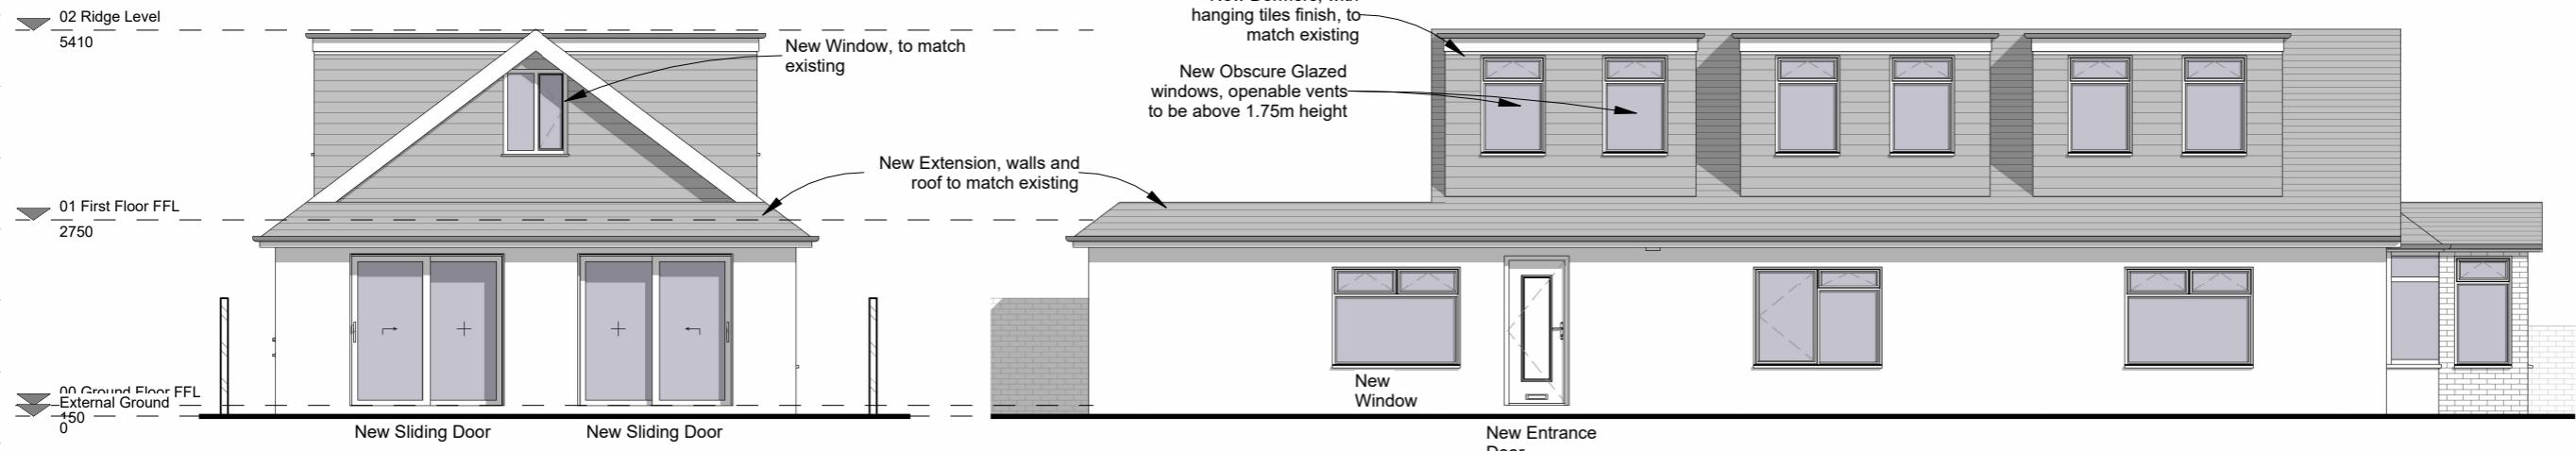

2 Proposed Rear Elevation
1 : 100

3 Proposed LHS Elevation
1 : 100

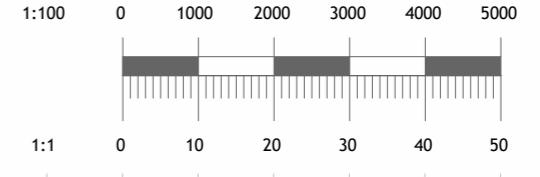

Project No. AR0712

Dwg No. AR-PL-4002

Revision -

Scale at A3 1 : 100

Date 18-12-24

Designed SS Checked AC

Drawn SS Approved AC