



1 Existing Front Elevation  
1 : 100

4 Existing RHS Elevation  
1 : 100

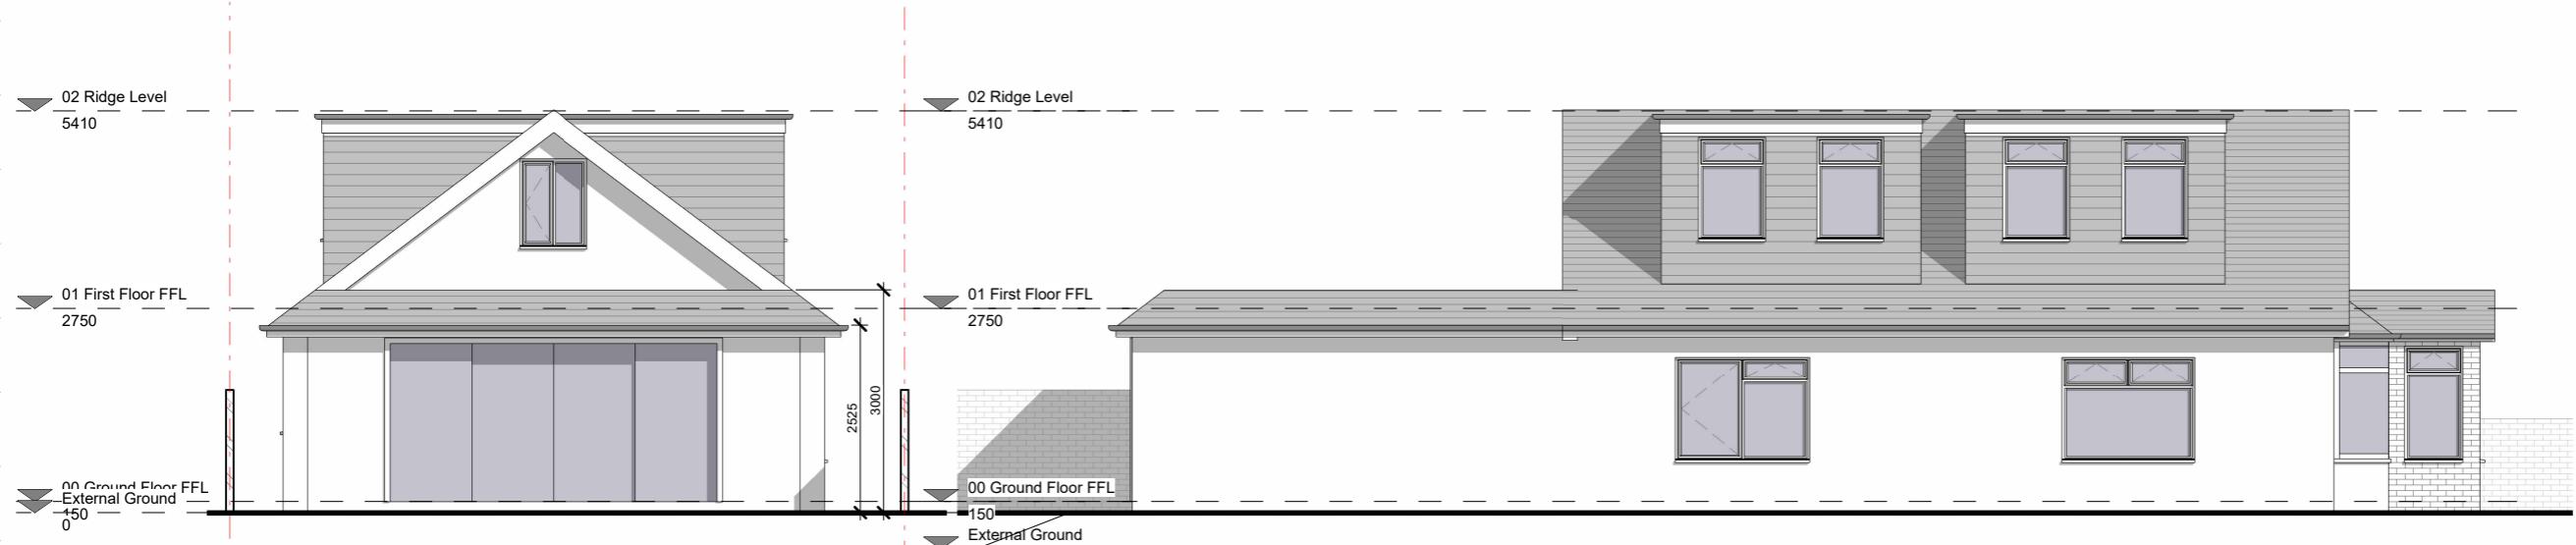

2 Existing Rear Elevation  
1 : 100

3 Existing LHS Elevation  
1 : 100

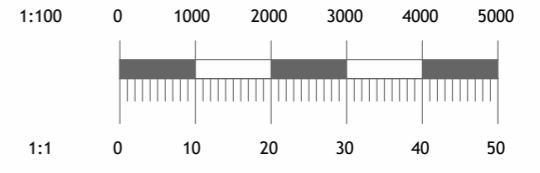

Project No.	AR0712
Dwg No.	AR-PL-3002
Revision	-
Scale at A3	1 : 100
Date	18-12-24
Designed	SS
Drawn	SS
Checked	AC
Approved	AC