

Client Name

Arshad Malik

Project Address

95 Pole Hill Road,  
Uxbridge UB10 0QD

Section

Rear Extension

Stage

Planning

Drawing Title


Proposed Elevations

Drawing Status

For Approval


Revisions and Notes

A-09/07/25-Amendments

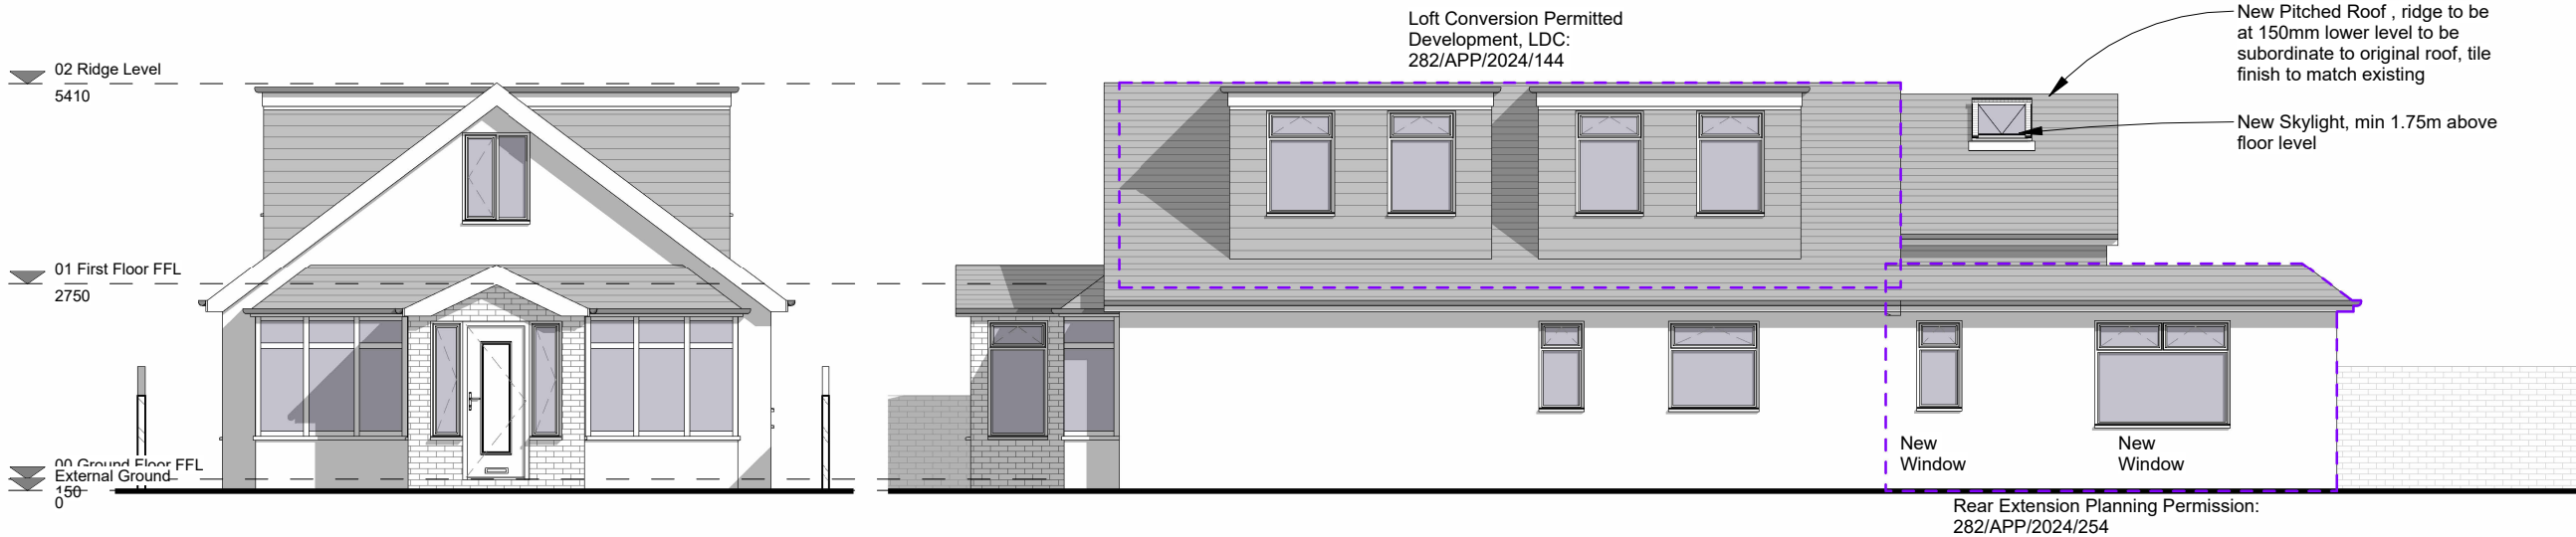


1 Proposed Front Elevation  
1 : 100

4 Proposed RHS Elevation  
1 : 100

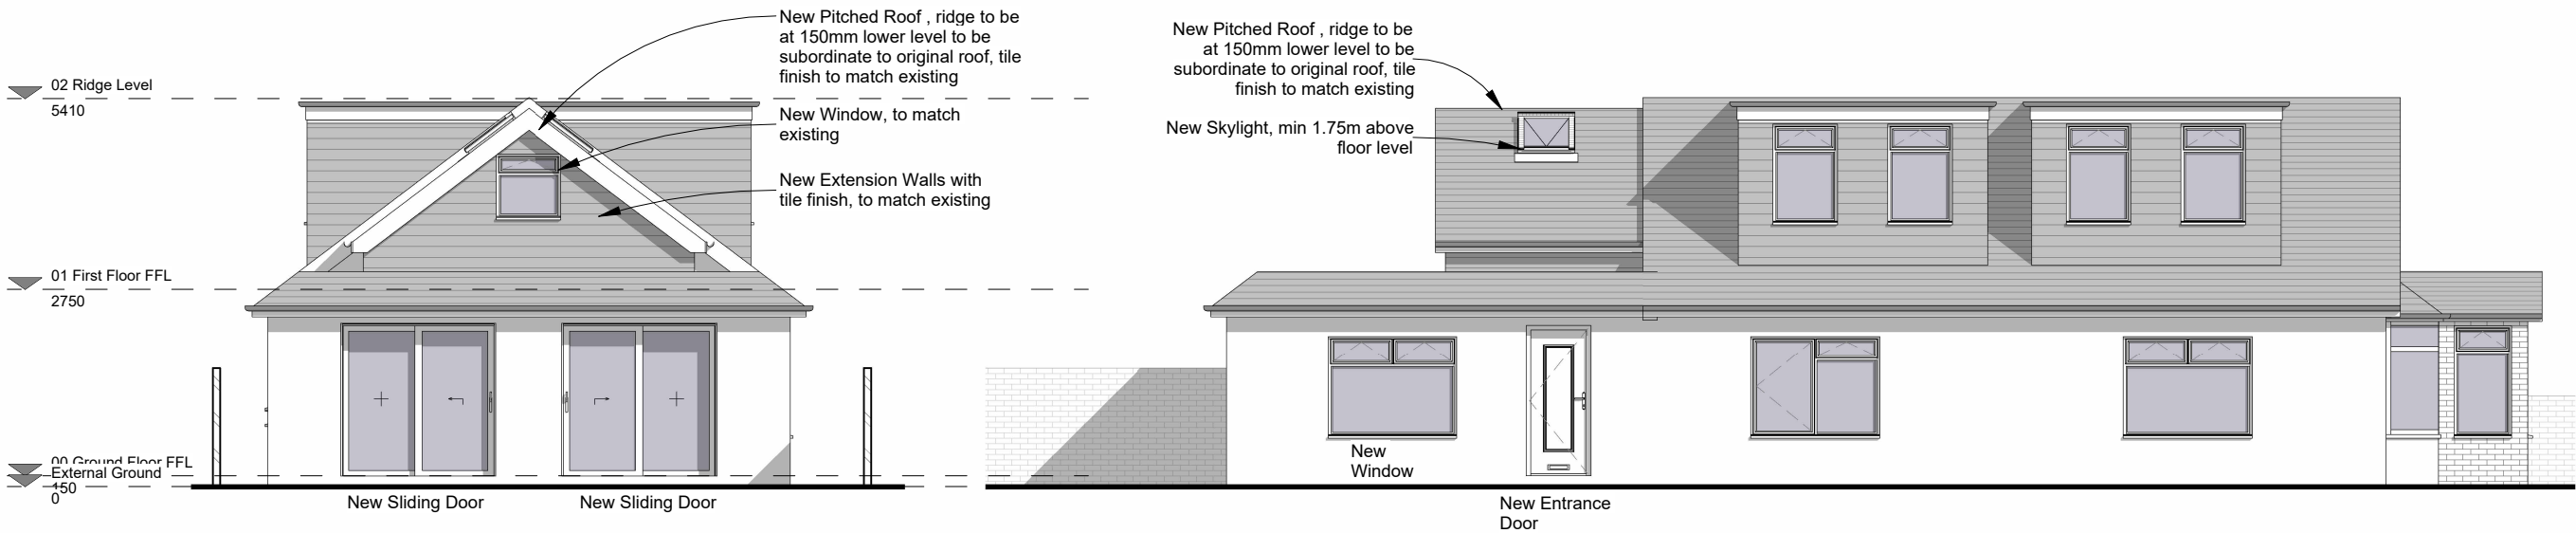

2 Proposed Rear Elevation  
1 : 100

3 Proposed LHS Elevation  
1 : 100

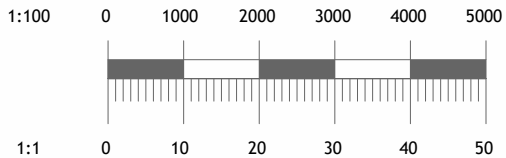

Project No.	AR0712	
Dwg No.	AR-PL-4002	
Revision	A	
Scale at A3	1 : 100	
Date	18-12-24	
Designed	SS	Checked AC
Drawn	SS	Approved AC