

Client Name

Arshad Malik

Project Address

95 Pole Hill Road,
Uxbridge UB10 0QD

Section

Additions to Roof

Stage

Planning

Drawing Title


Existing Elevations

Drawing Status

For Approval


Revisions and Notes

Project No.	AR0712		
Dwg No.	AR-PL-5002		
Revision	0		
Scale at A3	1 : 100		
Date	16-07-26		
Designed	SS	Checked	AC
Drawn	SS	Approved	AC

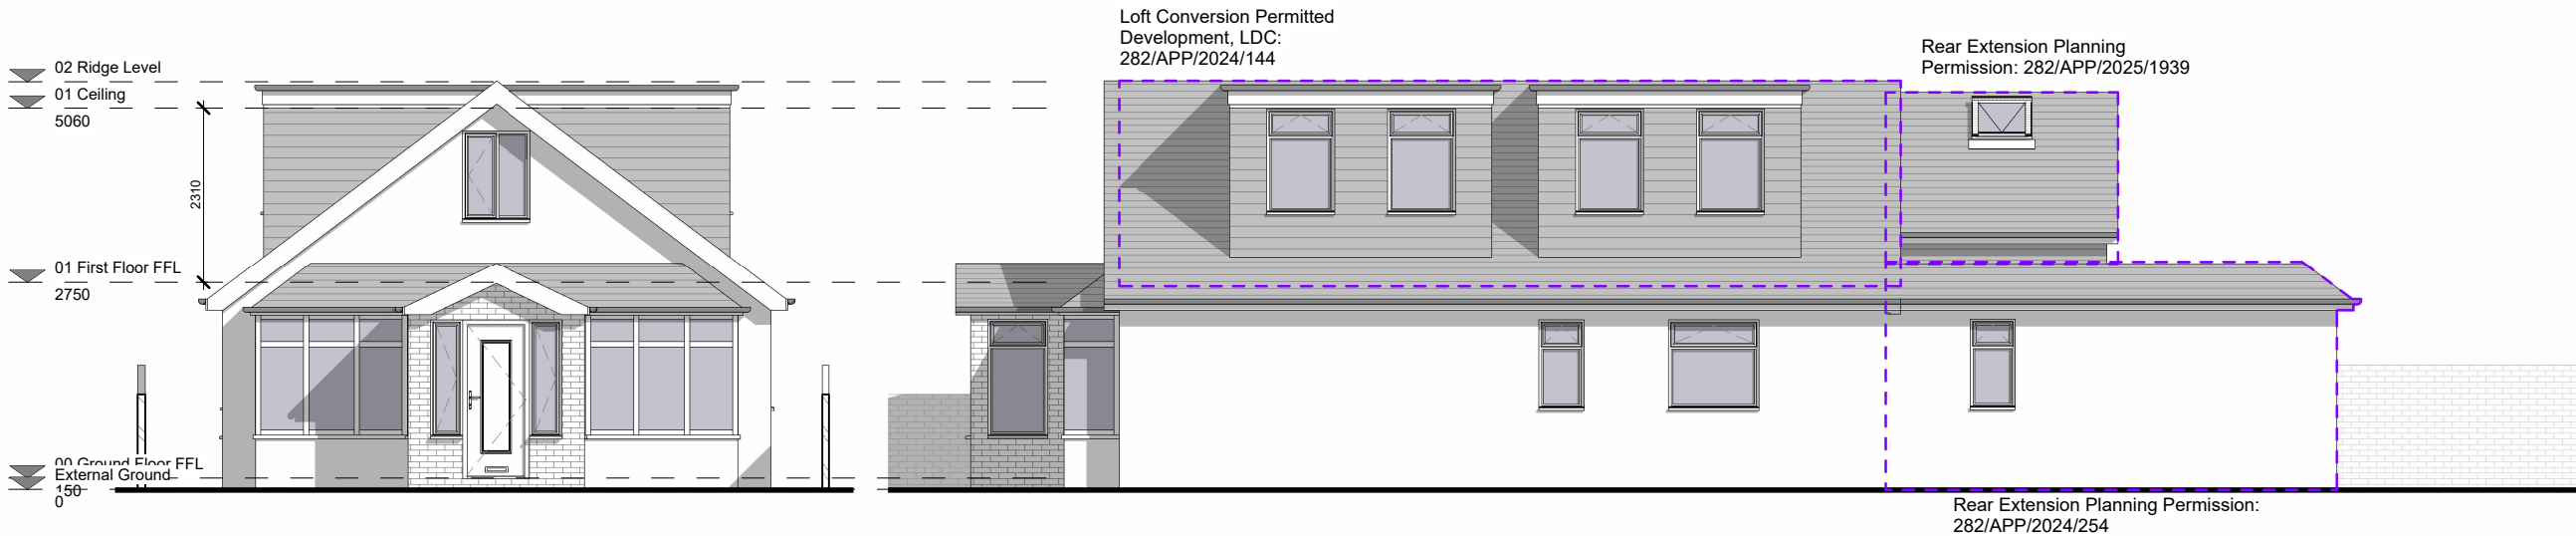

1 Existing Front Elevation
1 : 100

4 Existing RHS Elevation
1 : 100

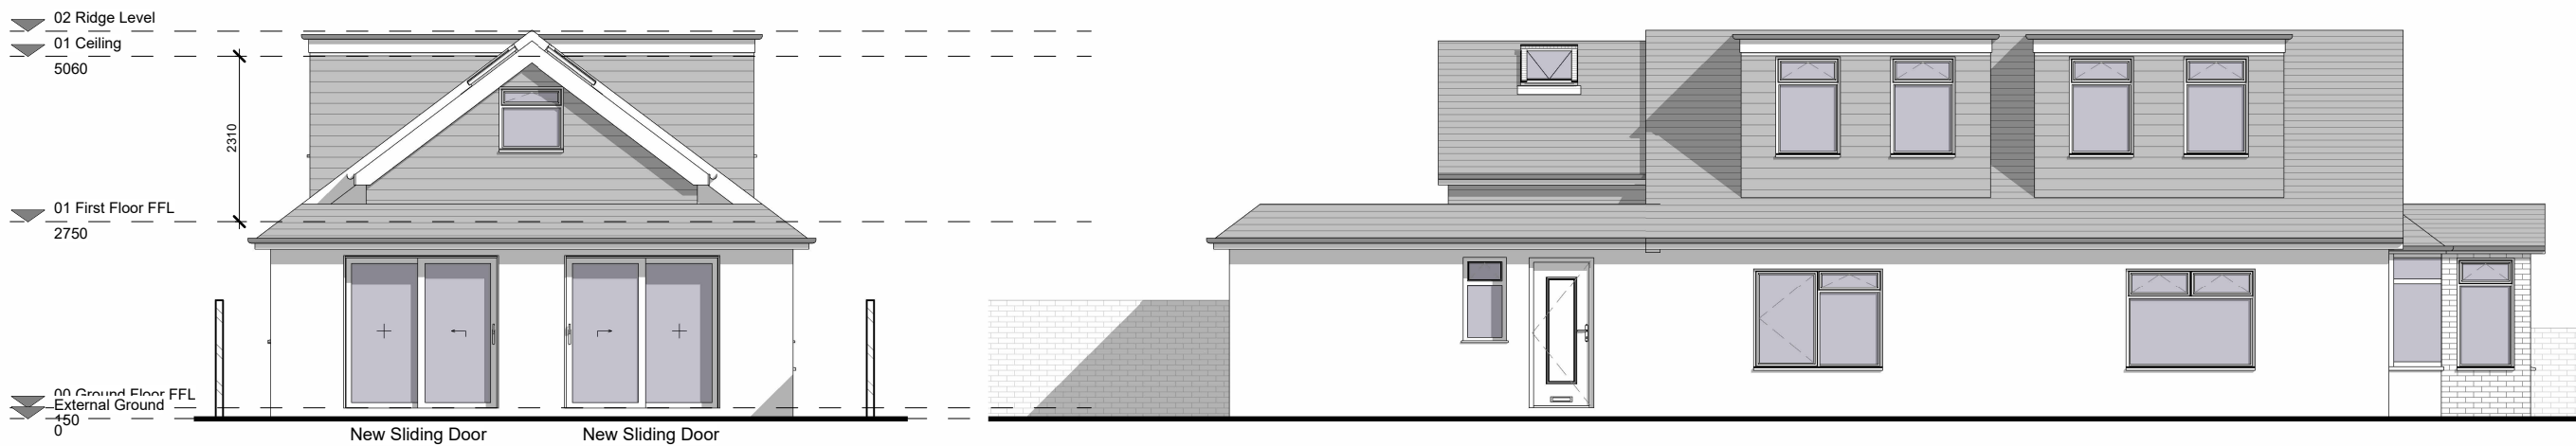

2 Existing Rear Elevation
1 : 100

3 Existing LHS Elevation
1 : 100

