




Project No.	AR0712	
Dwg No.	AR-PL-5101	
Revision	0	
Scale at A3	1 : 100	
Date	16-07-26	
Designed	SS	Checked AC
Drawn	SS	Approved AC

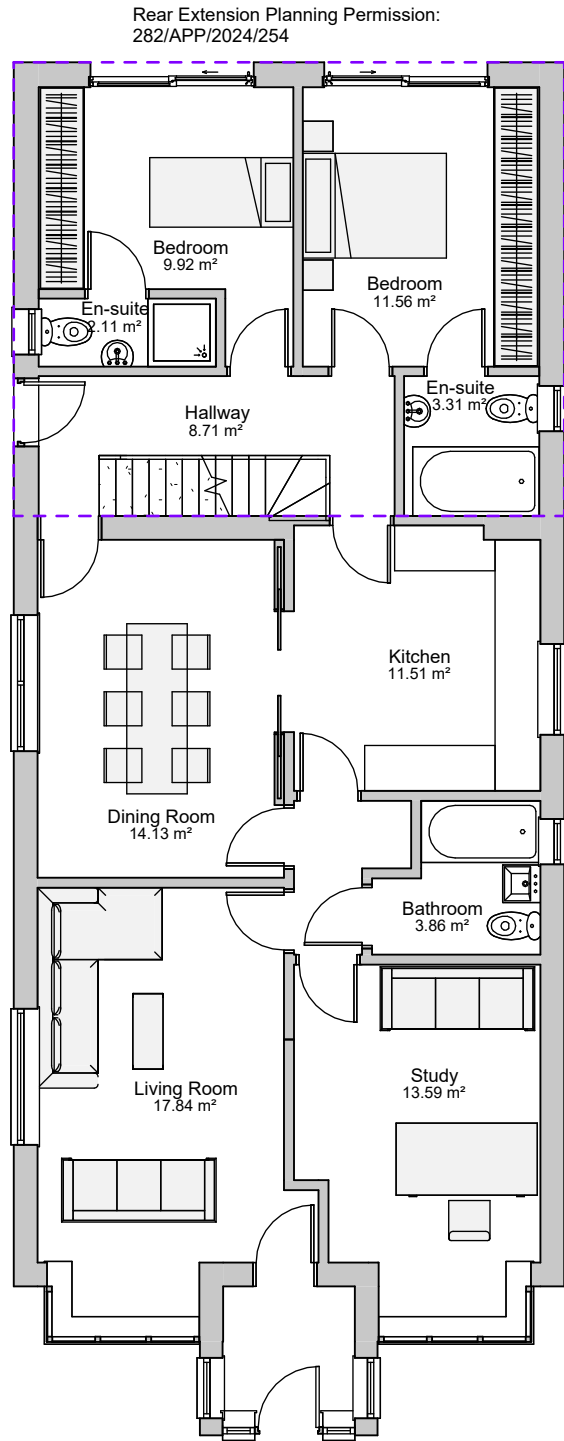

0 Proposed Ground Floor Plan
1 : 100

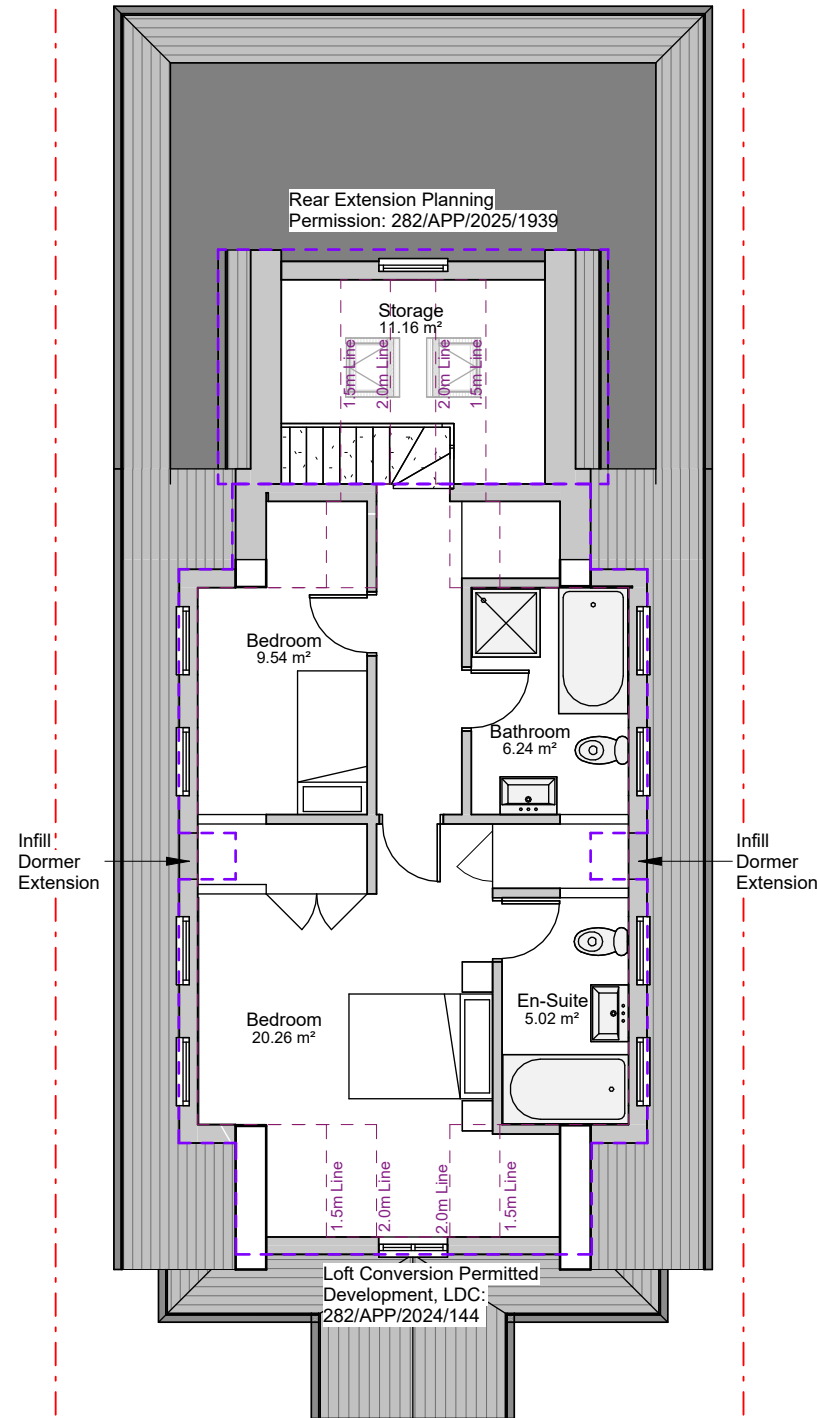

1 Proposed First Floor Plan
1 : 100

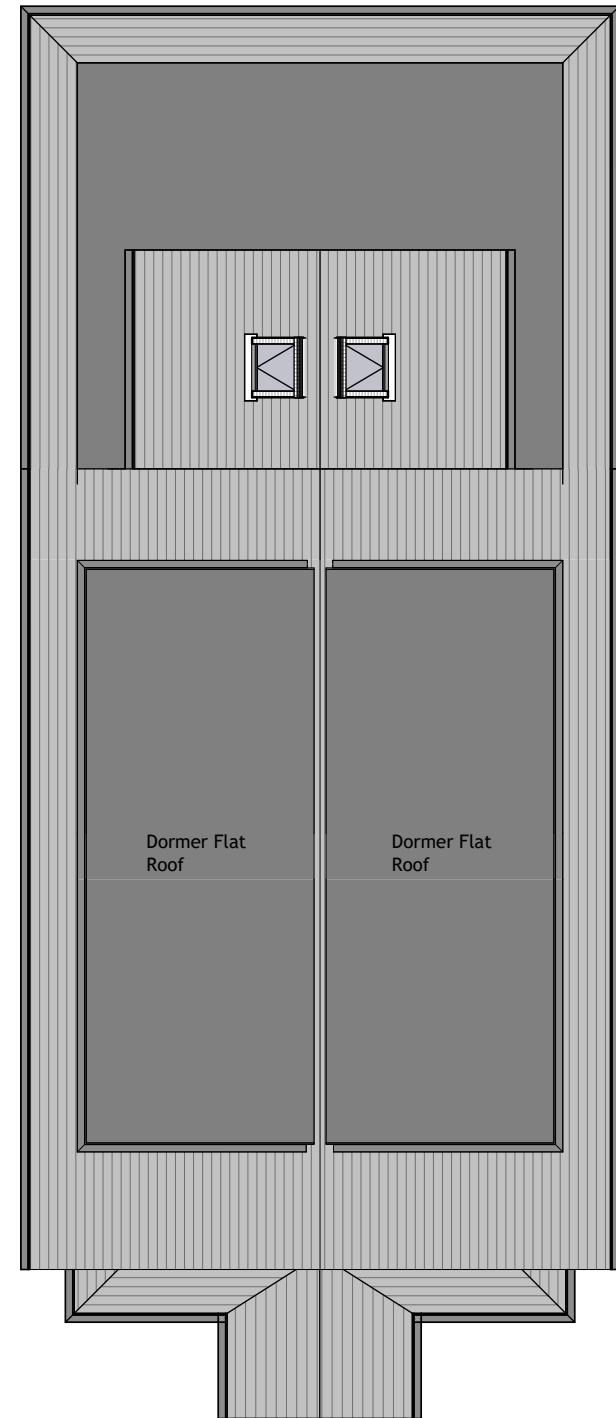

3 Proposed Roof Plan
1 : 100

