

Client Name

Arshad Malik

Project Address

95 Pole Hill Road,
Uxbridge UB10 0QD

Section

Additions to Roof

Stage

Planning

Drawing Title


Proposed Elevations

Drawing Status

For Approval


Revisions and Notes

Project No.	AR0712		
Dwg No.	AR-PL-5102		
Revision	0		
Scale at A3	1 : 100		
Date	16-07-26		
Designed	SS	Checked	AC
Drawn	SS	Approved	AC

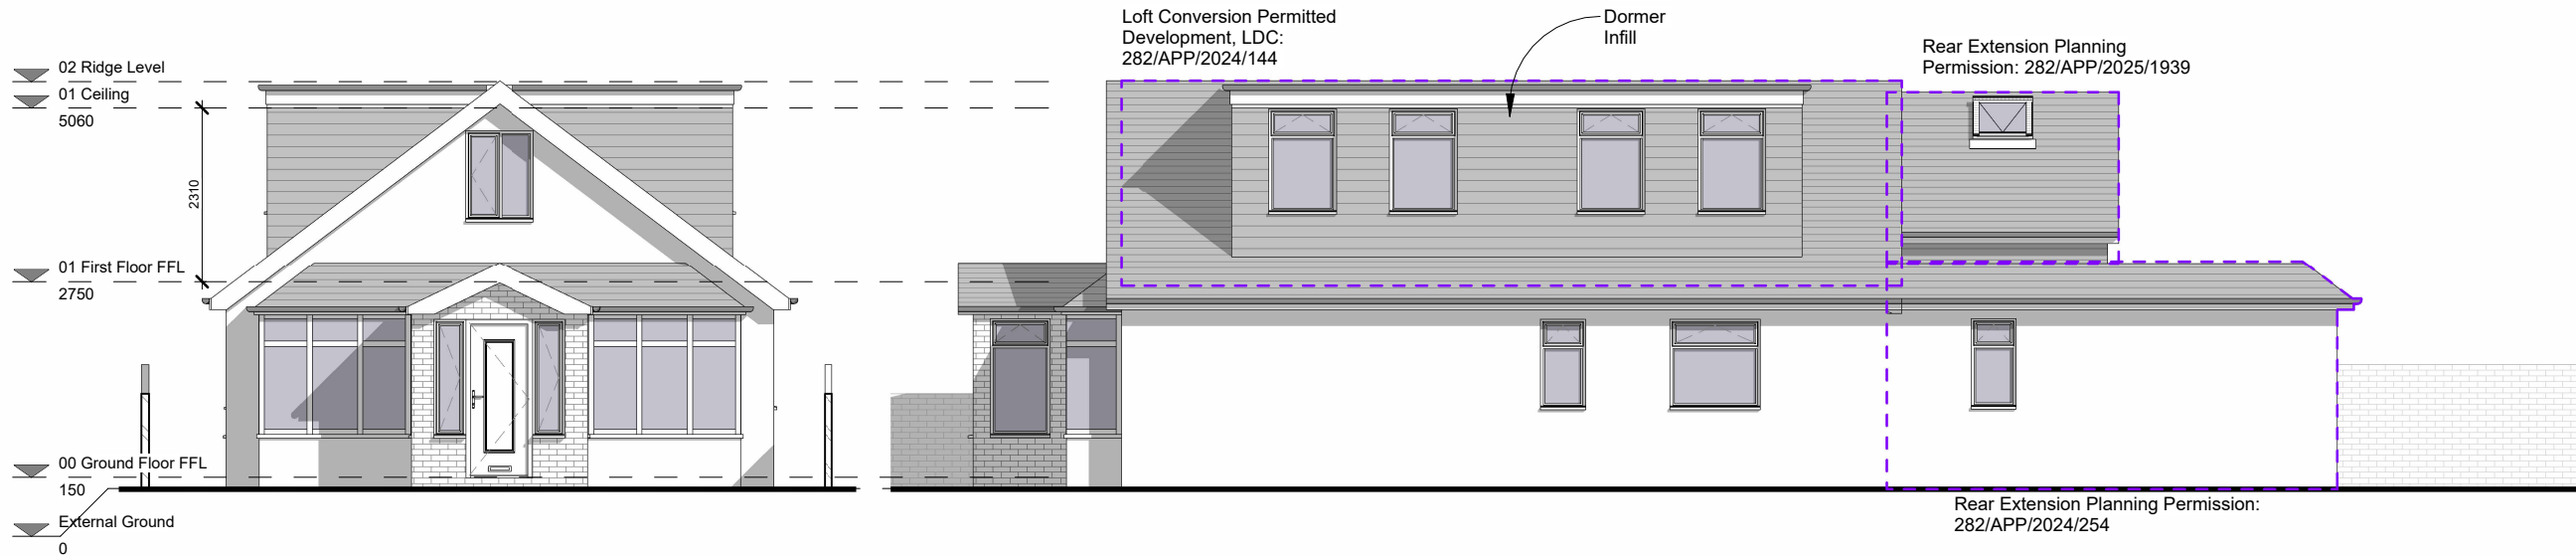

1 Proposed Front Elevation
1 : 100

4 Proposed RHS Elevation
1 : 100

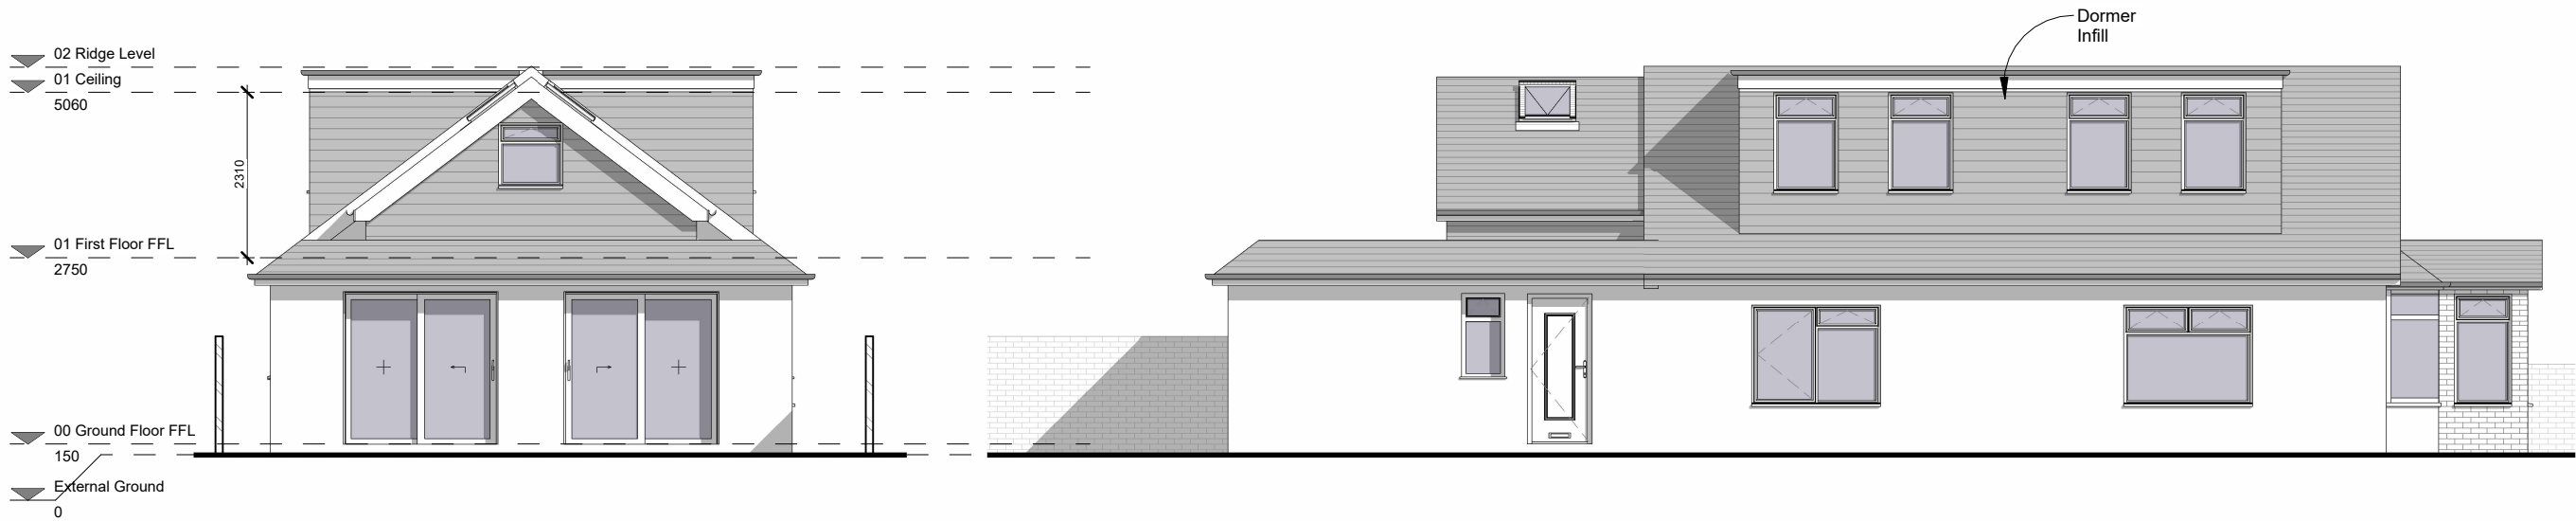

2 Proposed Rear Elevation
1 : 100

3 Proposed LHS Elevation
1 : 100

