



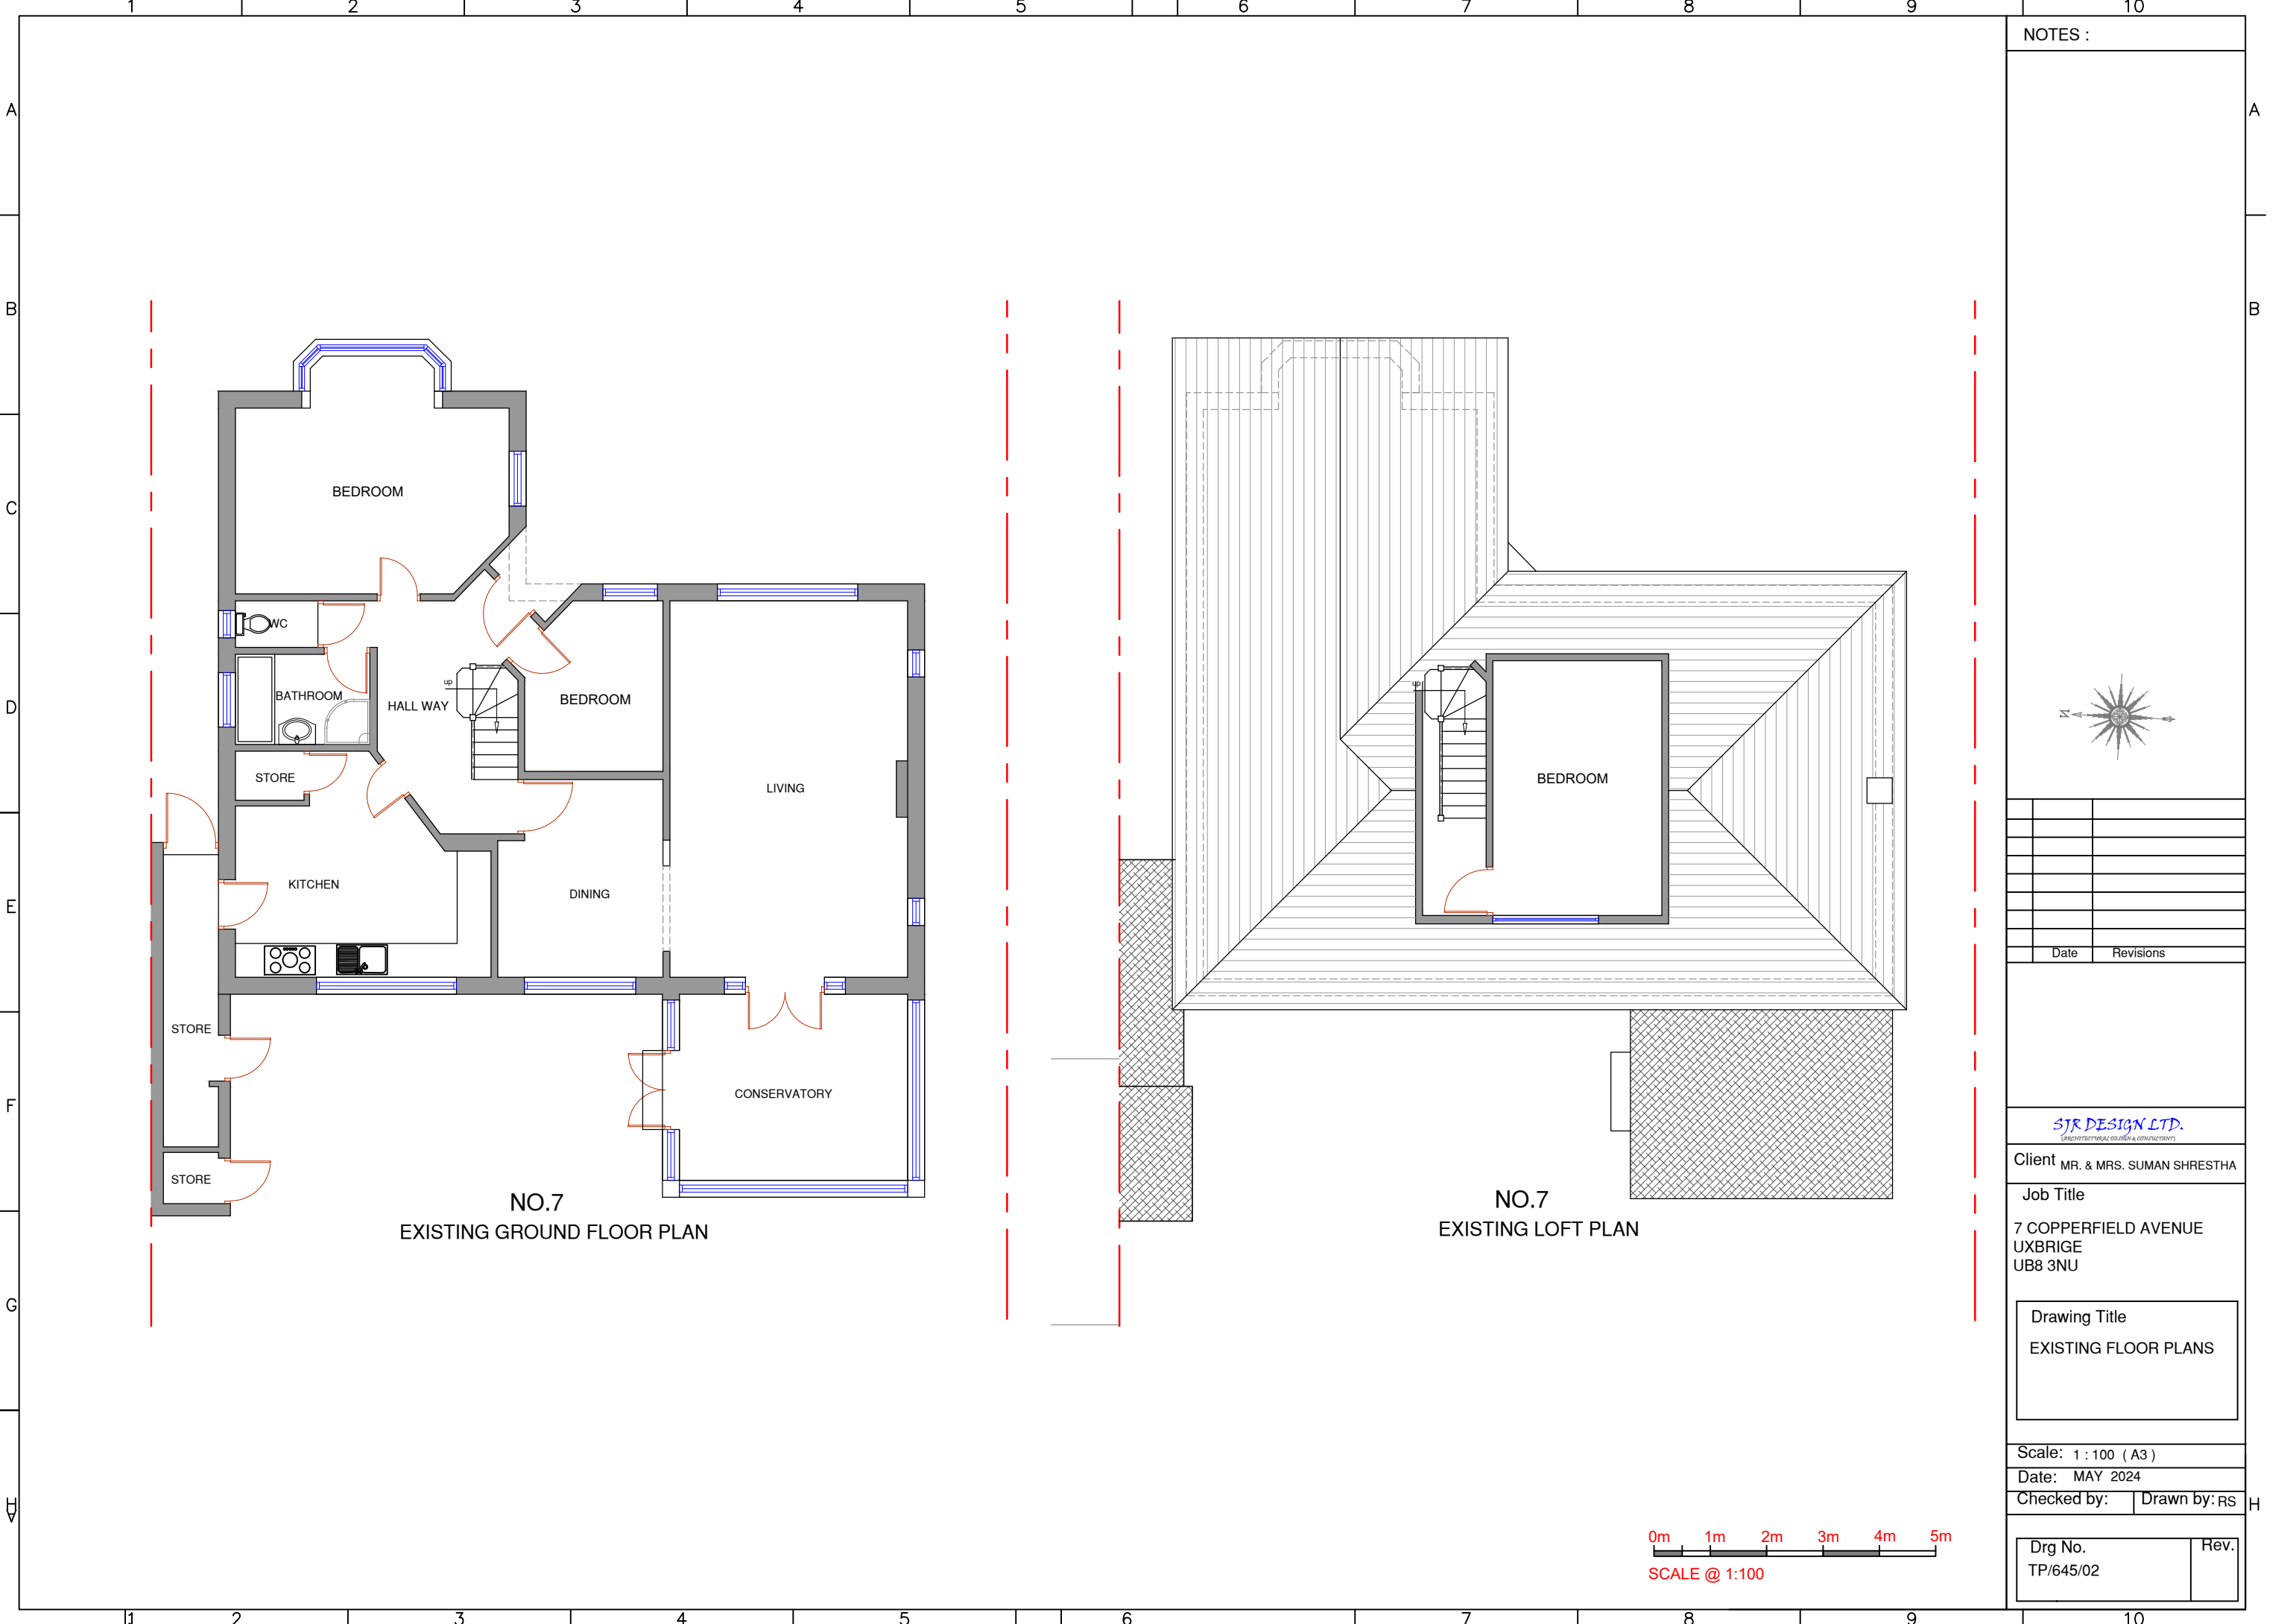

NOTES :

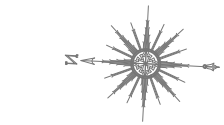

Date	Revisions

SJR DESIGN LTD.
(ARCHITECTURAL DESIGN & CONSTRUCTION)

Client MR. & MRS. SUMAN SHRESTHA

Job Title

7 COPPERFIELD AVENUE
UXBRIDGE
UB8 3NU

Drawing Title
EXISTING FLOOR PLANS

Scale: 1 : 100 (A3)

Date: MAY 2024

Checked by: Drawn by: RS

Drg No.
TP/645/02

Rev.