

 
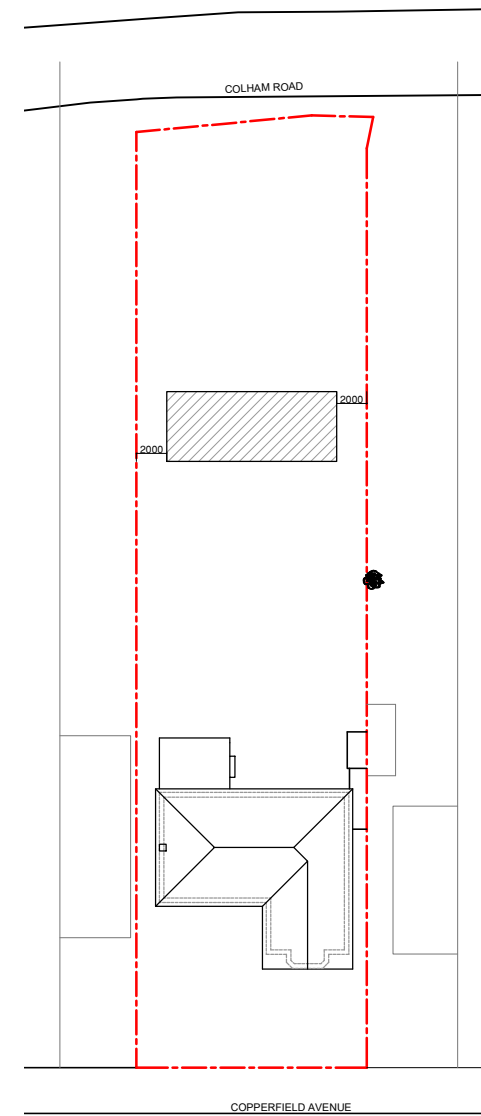
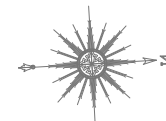
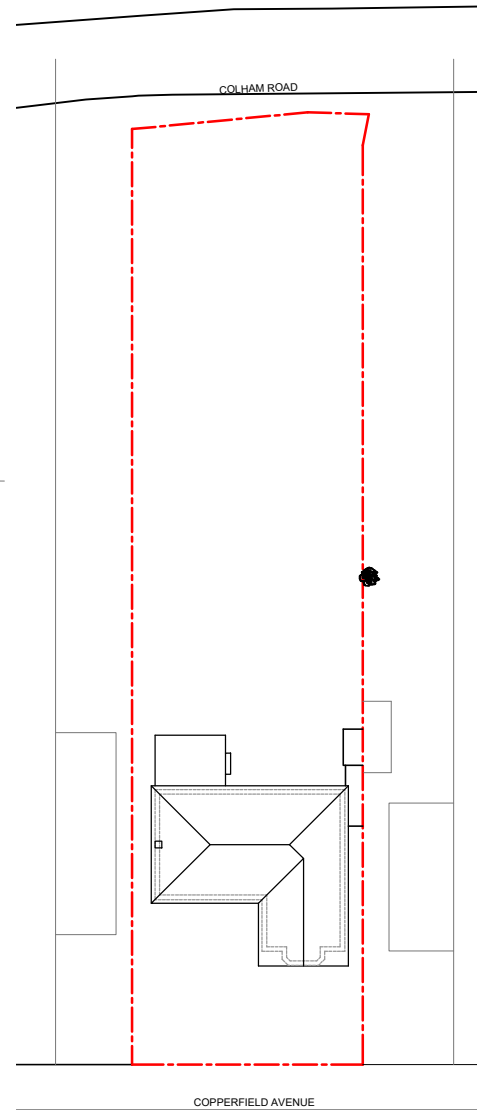


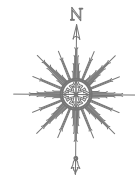

LOCATION PLAN

1 : 1250 SCALE

 

NOTES :

[illegible]

SJR DESIGN LTD.

Client: MR. & MRS. SUMAN SHRESTHA

Job Title
7 COPPERFIELD AVENUE UXBRIDGE UB8 3NU

Drawing Title

LOCATION EXISTING AND
PROPOSED SITE PLANS

Scale: 1 : 500 / 1250 (A3)

Date: FEBRUARY 2024

Checked by:	Drawn by: RS	H
-------------	--------------	---

Drg No. TP/645/OUT01	Rev.
-------------------------	------