



PROPOSED FRONT ELEVATION

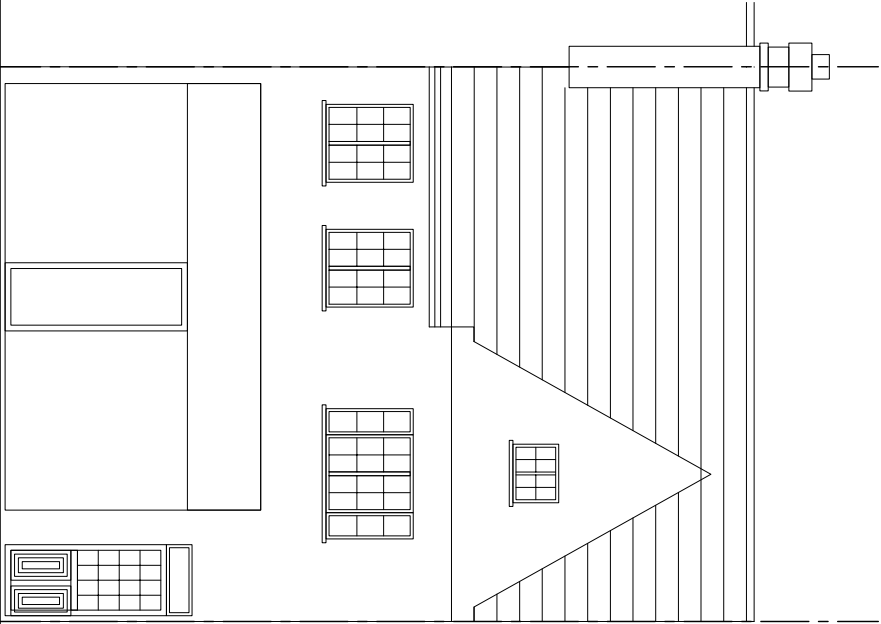

EXISTING FRONT ELEVATION

 

		DRAWING TITLE Existing & Proposed Front Elevations		
REV	DATE	DESCRIPTION		
		TITLE Proposed conversion of roof space to habitable use to include 2 rear dormers and 1 front roof light. 170a Field End Road, Eastcote, Ruislip, Pinner HA5 1RH	Drawn by Dev	Date June 24
		Owner Mr S S Mukhni	Scale 1:100	Drawing No. F-03
		Revision 01		