



PRINCESS LANE
ELEVATION SHOWING NEW SIGN REPLACING PREVIOUS SIGN

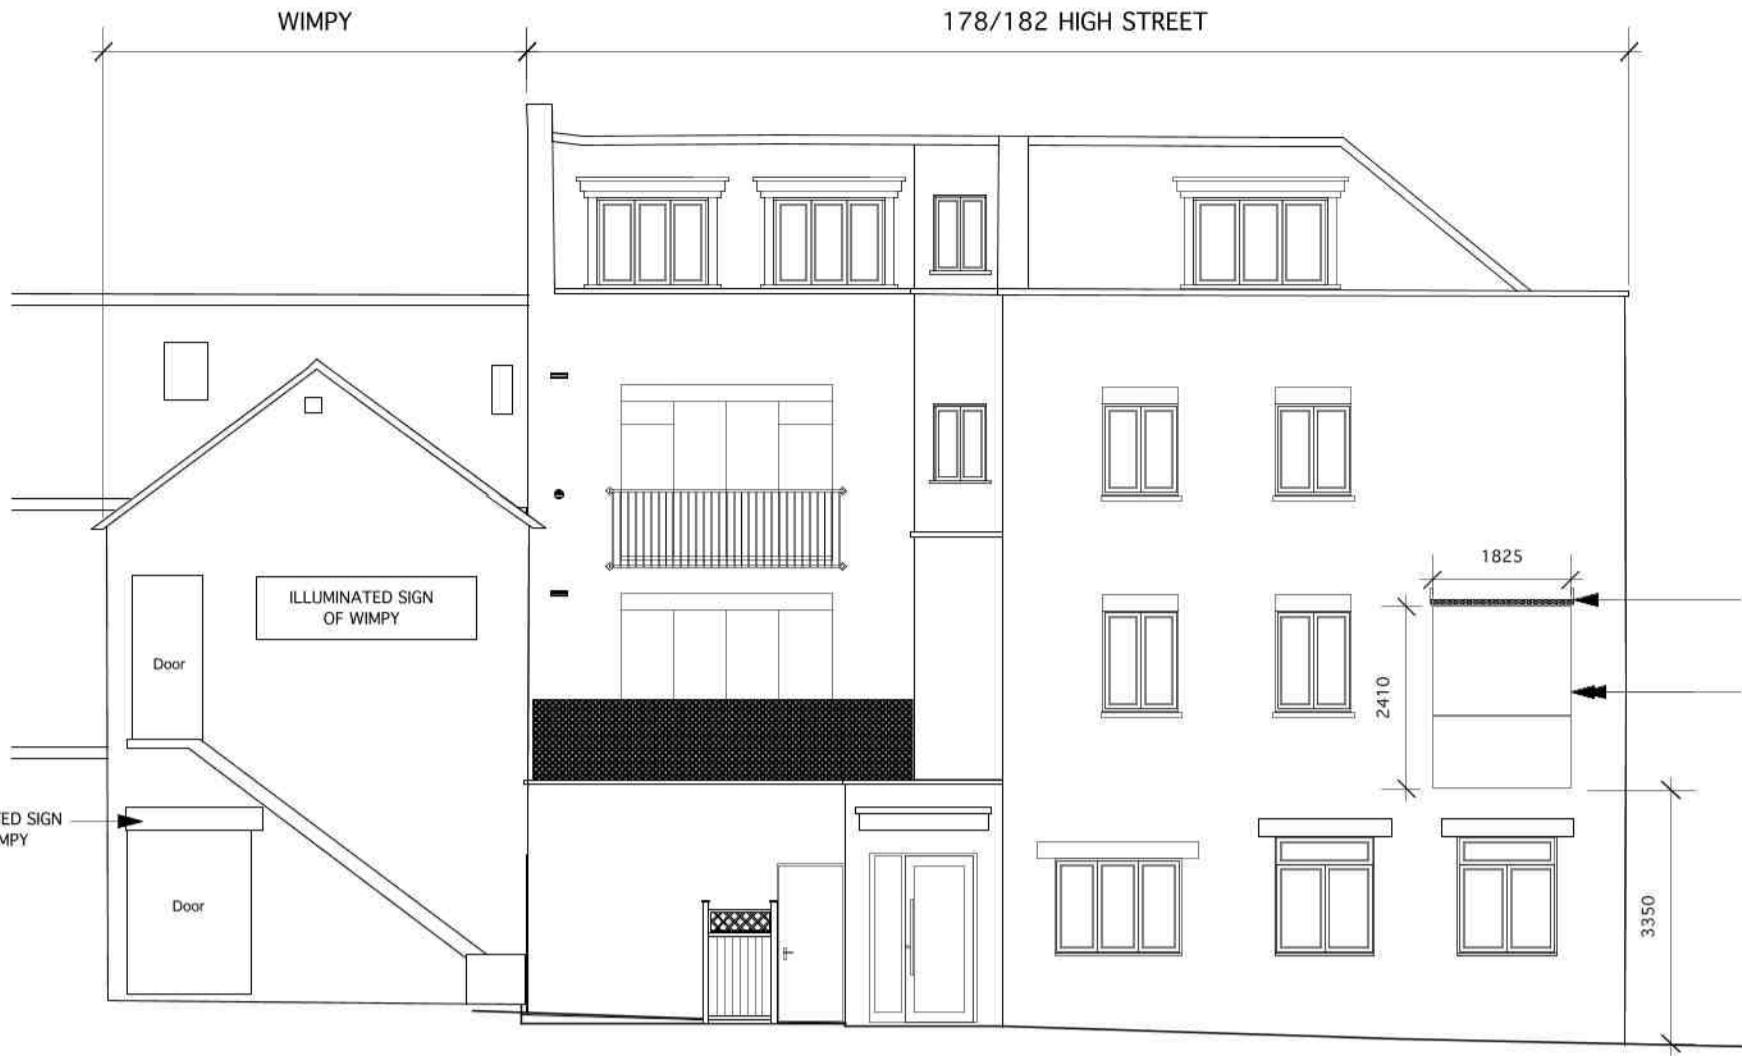

PRINCESS LANE
ELEVATION SHOWING EXISTING SIGN THAT HAS BEEN REPLACED

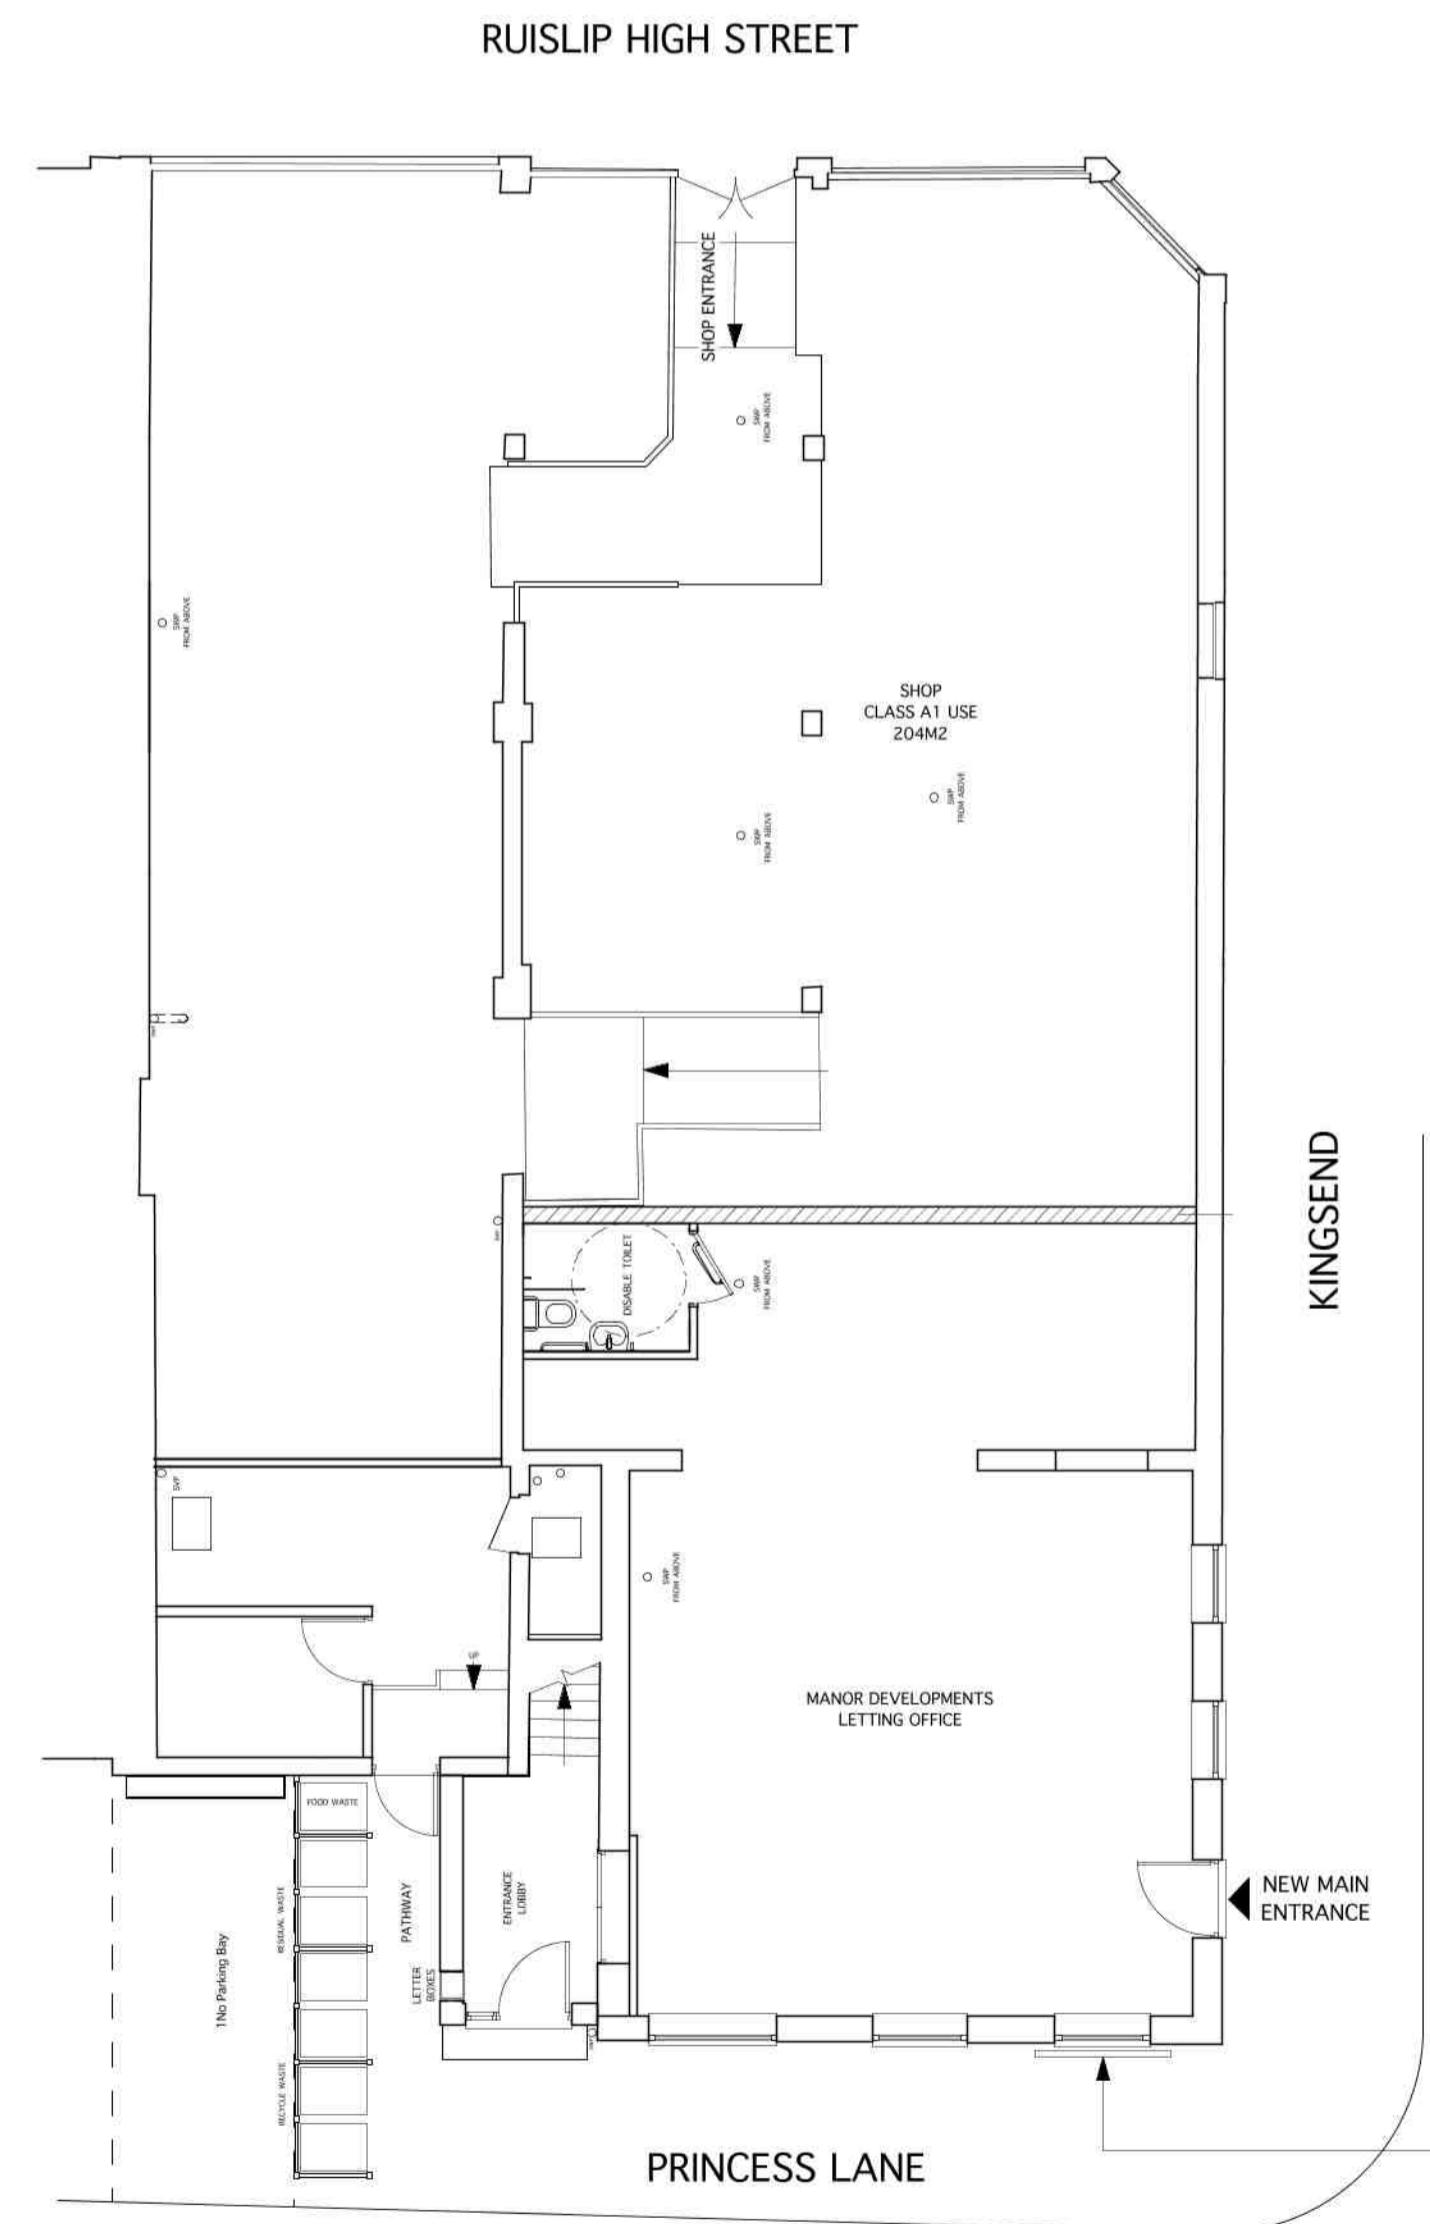

GROUND FLOOR PLAN

SCALE: 1:100 @ A1		
0 1M 2M 3M 4M 5M		
Client	MR PETER McANDREW MANOR DEVELOPMENTS 2 KINGSEND RUISLIP, MIDDLESEX HA4 4DA	
Property	178 - 182 HIGH STREET RUISLIP, MIDDLESEX HA4 8LJ	
Job Title	NEW NON LIT SIGN TO REPLACE OLD ILLUMINATED SIGN REAR OF PROPERTY PRINCESS LANE	
Drawing	GROUND FLOOR PLAN, ELEVATIONS AND LOCATION PLAN	
Date	22.01.19	Scale 1:100 @ A1
Job No	178HSR	Drawing No S-100
Revision No		A
ANDREAS GEORGIOU t/a GIAD		
Office F3, Kingsbury House 468 Church Lane, London NW9 8UA Tel: 020 8200 2331 TEL: 07956 587037 email: andreas@giad.co.uk		
RESERVE THE COPYRIGHT ON ALL DOCUMENTS AND DRAWINGS		