




NOTES
Dimensions are not to be scaled from this drawing.

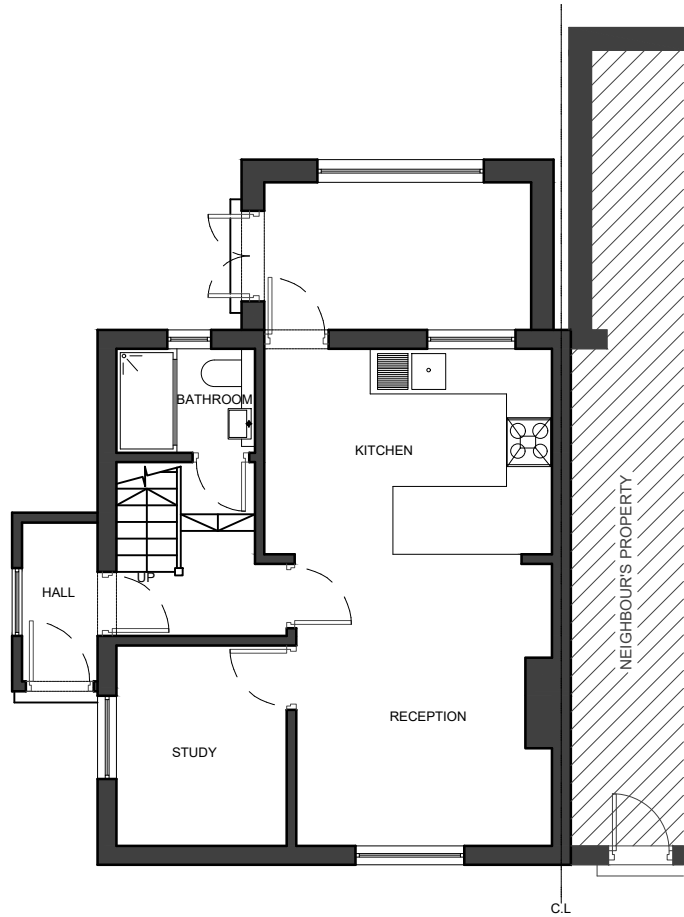


01 - GROUND FLOOR PLAN

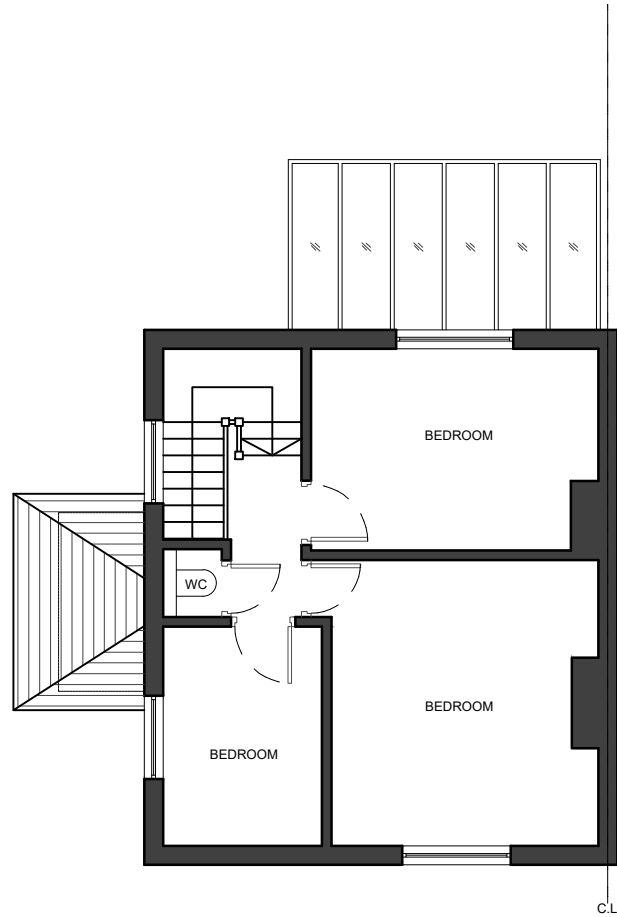

02 - FIRST FLOOR PLAN

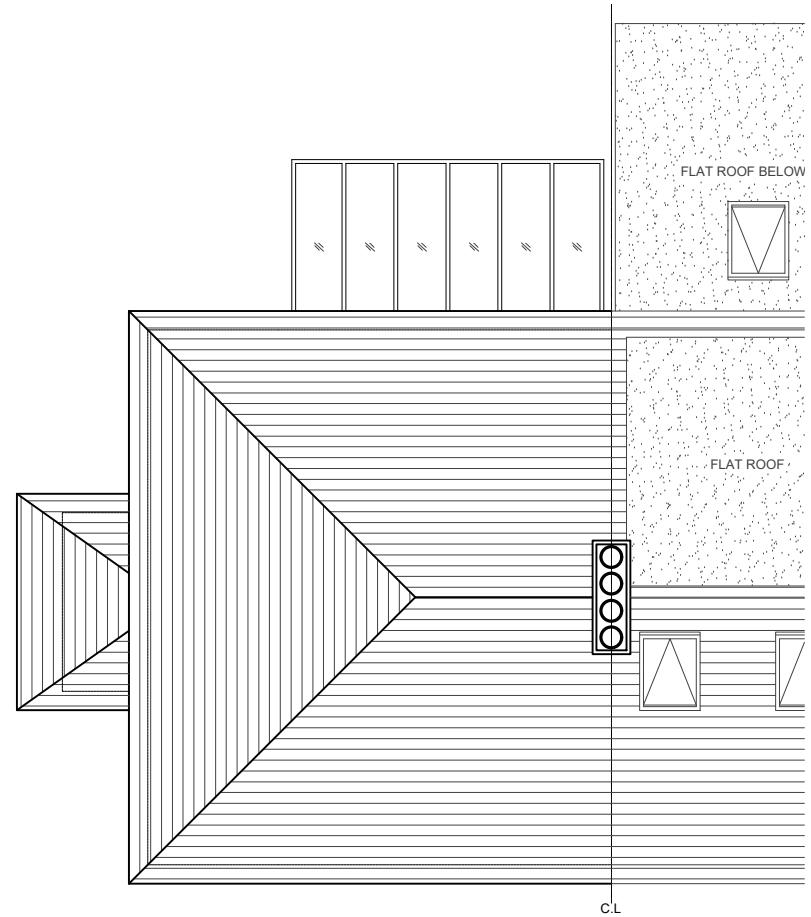

03 - ROOF PLAN

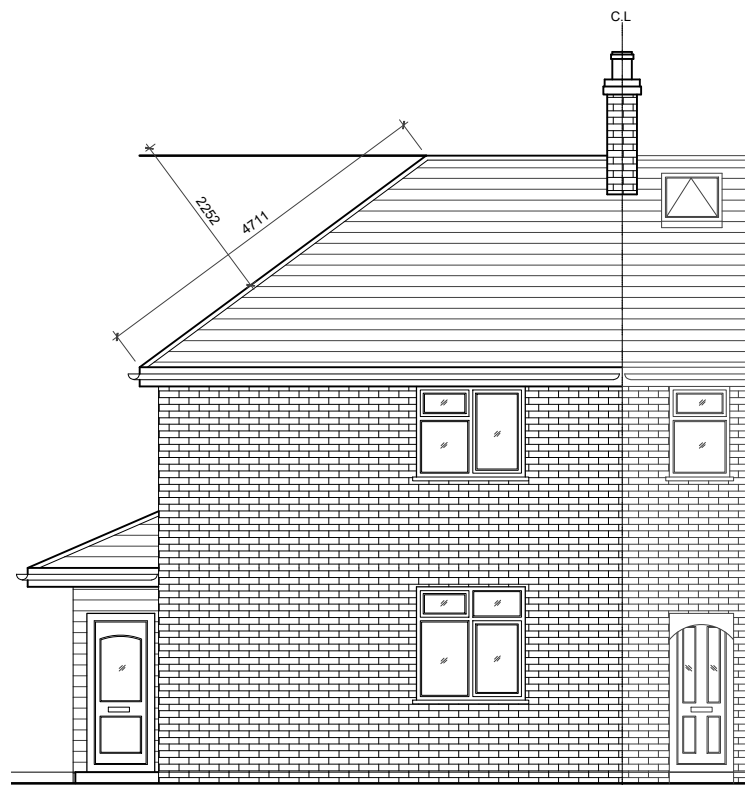

04 - FRONT ELEVATION



05 - REAR ELEVATION



06 - SIDE ELEVATION

0 1 2m 3 4 5m
Scale

| REVISIONS | | | |
|-----------|-------------|------|----|
| NO | DESCRIPTION | DATE | BY |
| | | | |
| | | | |
| | | | |
| | | | |
| | | | |
| | | | |
| | | | |
| | | | |
| | | | |

**LAWFULNESS
CERTIFICATE**

DE ARCHITECTURAL CONSULT.LTD
M: 07869580774, 07883602259
E: design.endeavour@gmail.com

| | | | |
|---|---------------------------|----------|----------------|
| Project 65 CASTLE AVENUE YIEWSLEY LONDON, UB7 8LQ | | | |
| Title EXISTING PLANS & ELEVATIONS | | | |
| Scale 1:100@A3 | Drawn NK | Approved | Date APR-22 |
| Job No. DAC-73/22 | Drawing No. PD-65CA-02 | Rev. | |