



01 - GROUND FLOOR PLAN

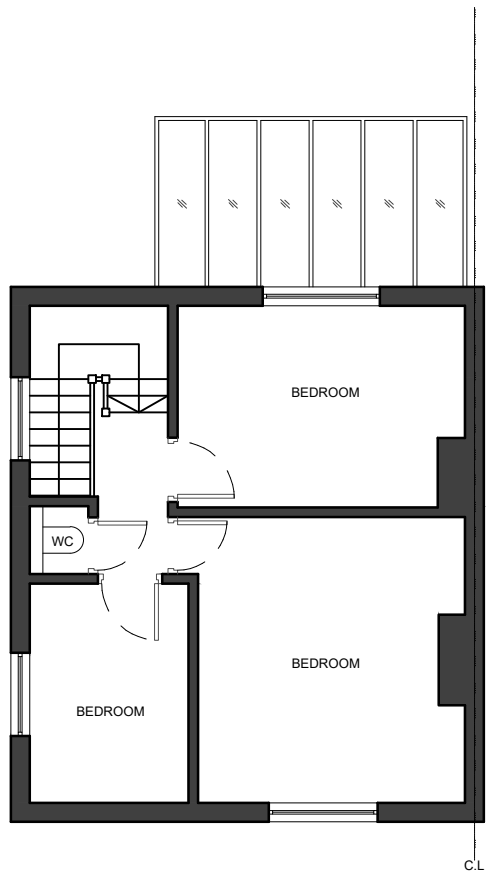

02 - FIRST FLOOR PLAN

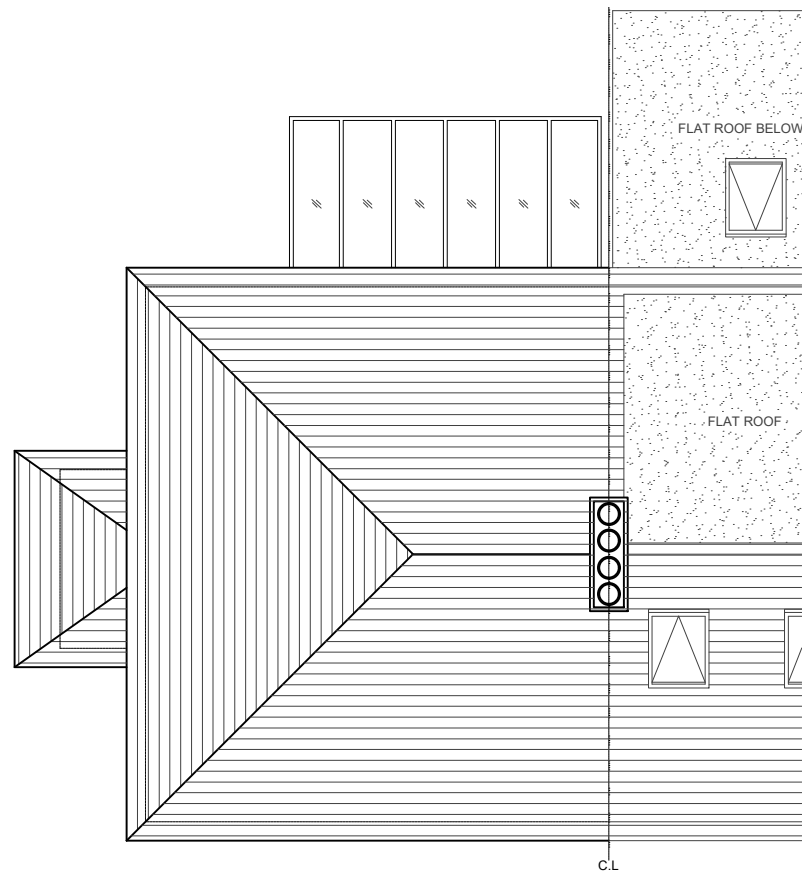

03 - ROOF PLAN



04 - FRONT ELEVATION



05 - REAR ELEVATION



06 - SIDE ELEVATION

0 1 2m 3 4 5m
Scale

REVISIONS			
NO	DESCRIPTION	DATE	BY

HOUSE-HOLDER
APPLICATION

DE ARCHITECTURAL CONSULT.LTD
M: 07869580774, 07883602259
E: design.endeavour@gmail.com

Project 65 CASTLE AVENUE YIEWSLEY
LONDON, UB7 8LQ

Title EXISTING PLANS & ELEVATIONS

Scale 1:100@A3	Drawn NK	Approved	Date JUNE-22
Job No. DAC-73/22	Drawing No. PH-65CA-02	Rev.	