




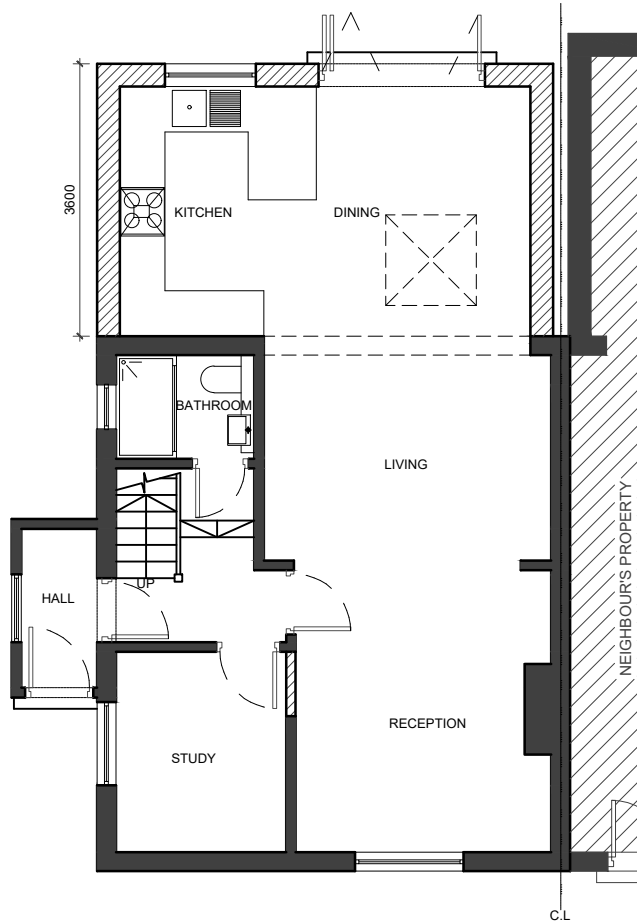

01 - GROUND FLOOR PLAN

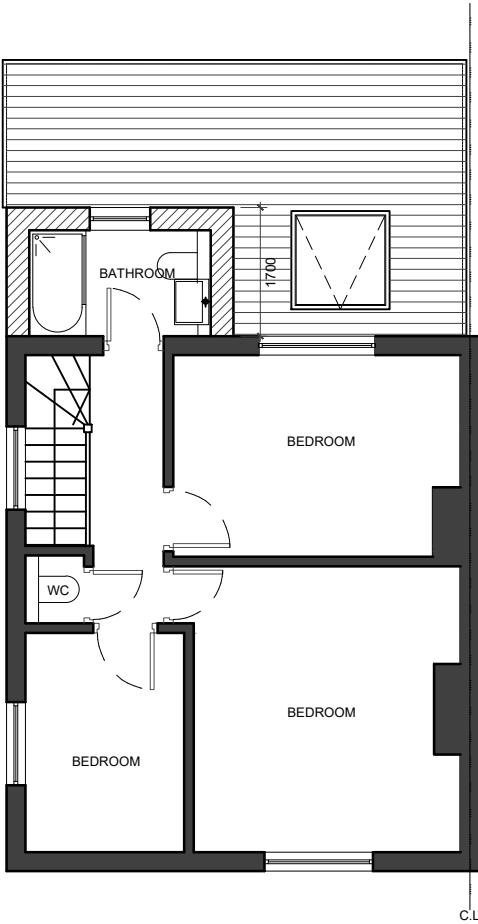


02 - FIRST FLOOR PLAN

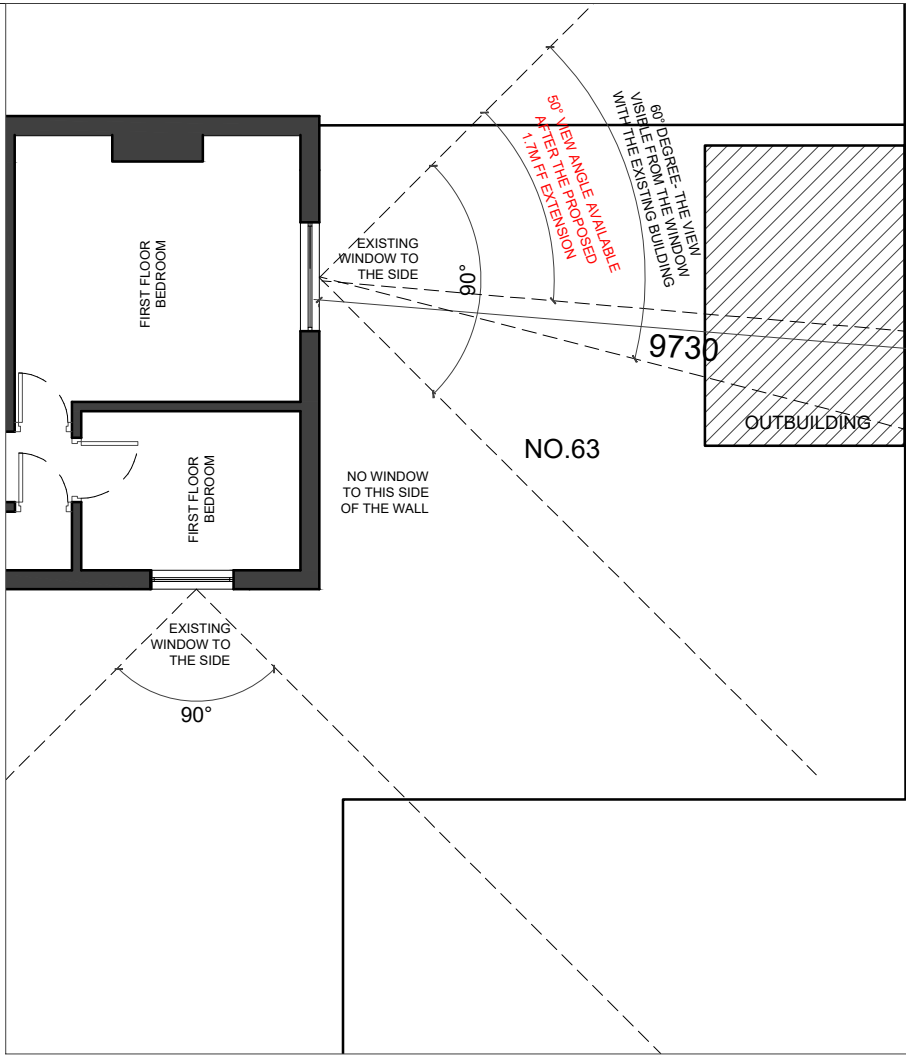

03 - ROOF PLAN




04 - FRONT ELEVATION

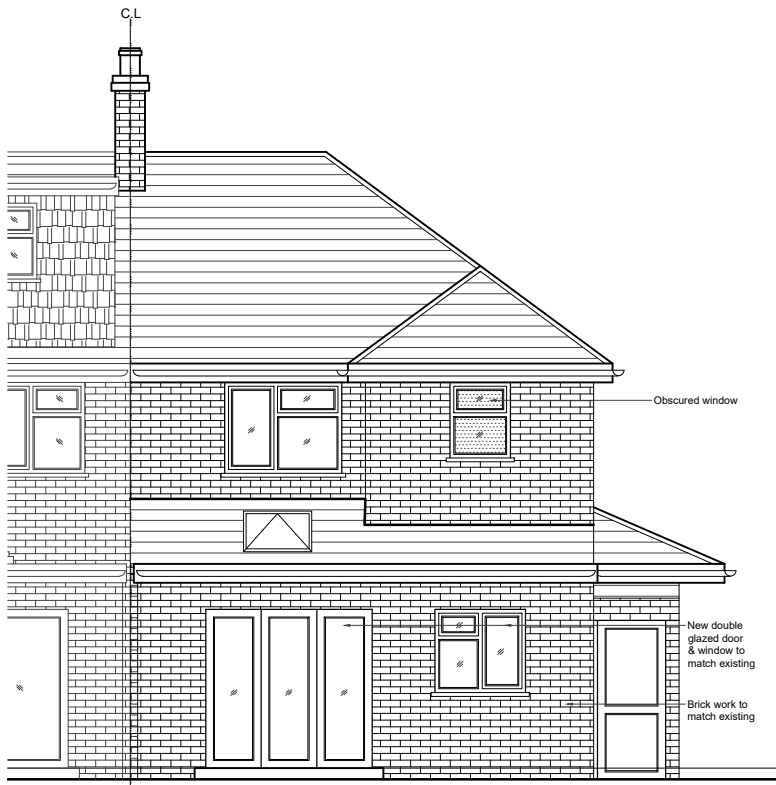

05 - REAR ELEVATION



06 - SIDE ELEVATION

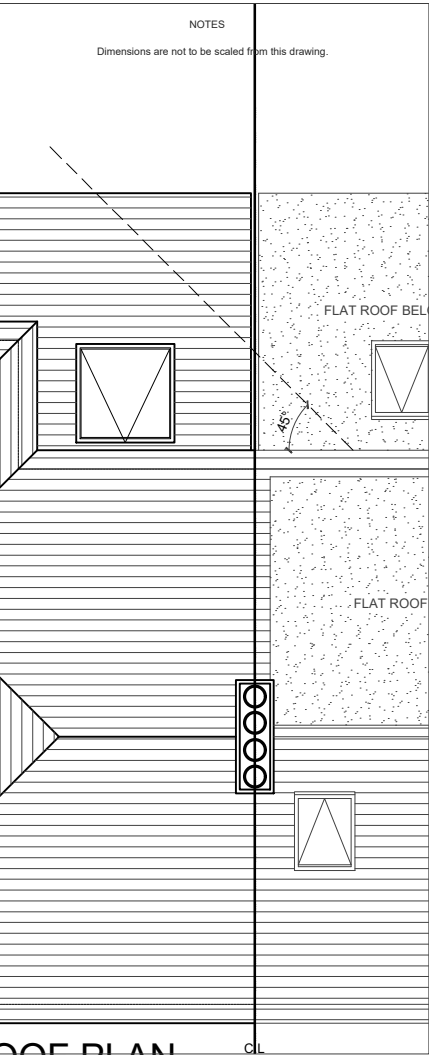

0 1 2m 3 4 5m
Scale

REVISIONS			
NO	DESCRIPTION	DATE	BY

HOUSE-HOLDER
APPLICATION

DE ARCHITECTURAL CONSULT.LTD
M: 07869580774, 07883602259
E: design.endeavour@gmail.com

Project 65 CASTLE AVENUE YIEWSLEY LONDON, UB7 8LQ			
Title PROPOSED PLANS & ELEVATIONS			
Scale 1:100@A3	Drawn NK	Approved	Date JULY-22
Job No. DAC-73/22	Drawing No. PH-65CA-03	Rev.	