


T1 and T2 denotes Tree 1 and Tree 2
To be removed as part of works

8 HEWENS ROAD, HAYES, UB4 8JR

EXISTING

GROUND FLOOR & ROOF PLANS

date DEC 2024	client DANIEL BOWERS	
scale 1:100 @A1	drawing no. 24 / 8H / EX 100	revision -

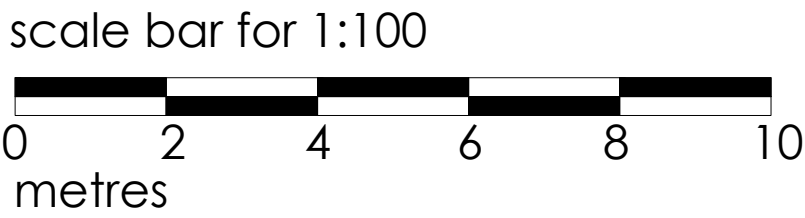



MIKE BECK DESIGN

t: 07961 031 843
w: www.mikebeckdesign.co.uk
e: info@mikebeckdesign.co.uk