


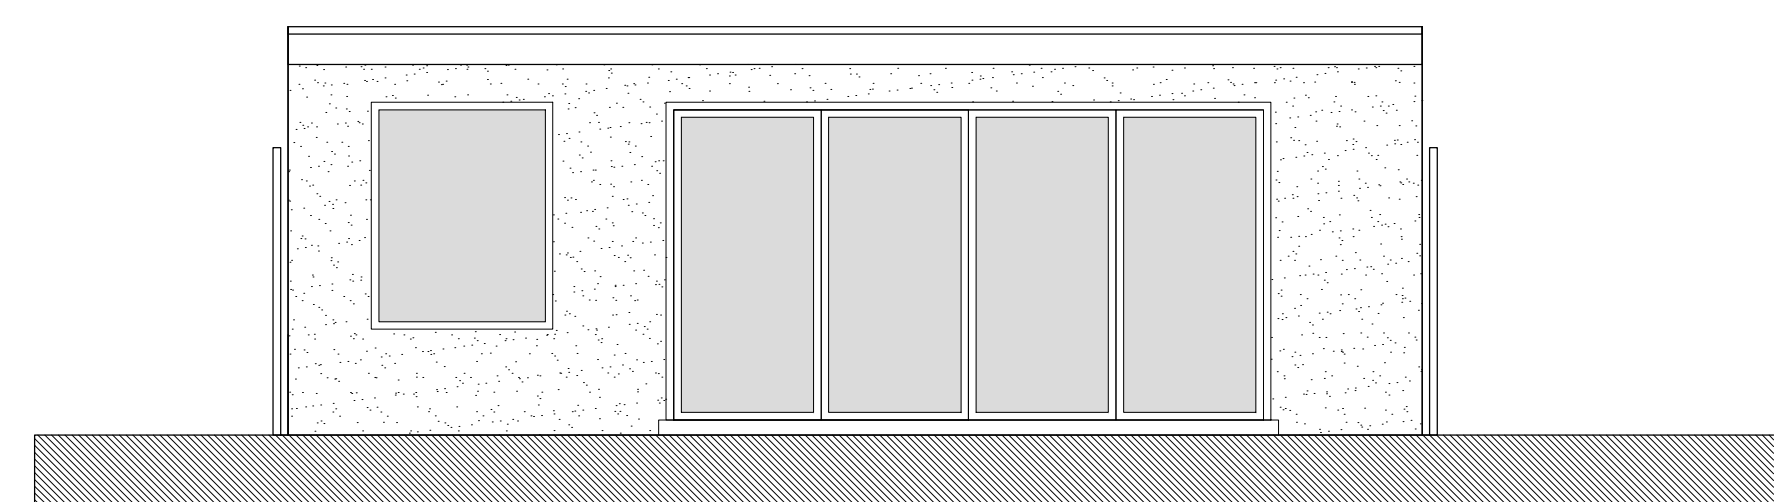


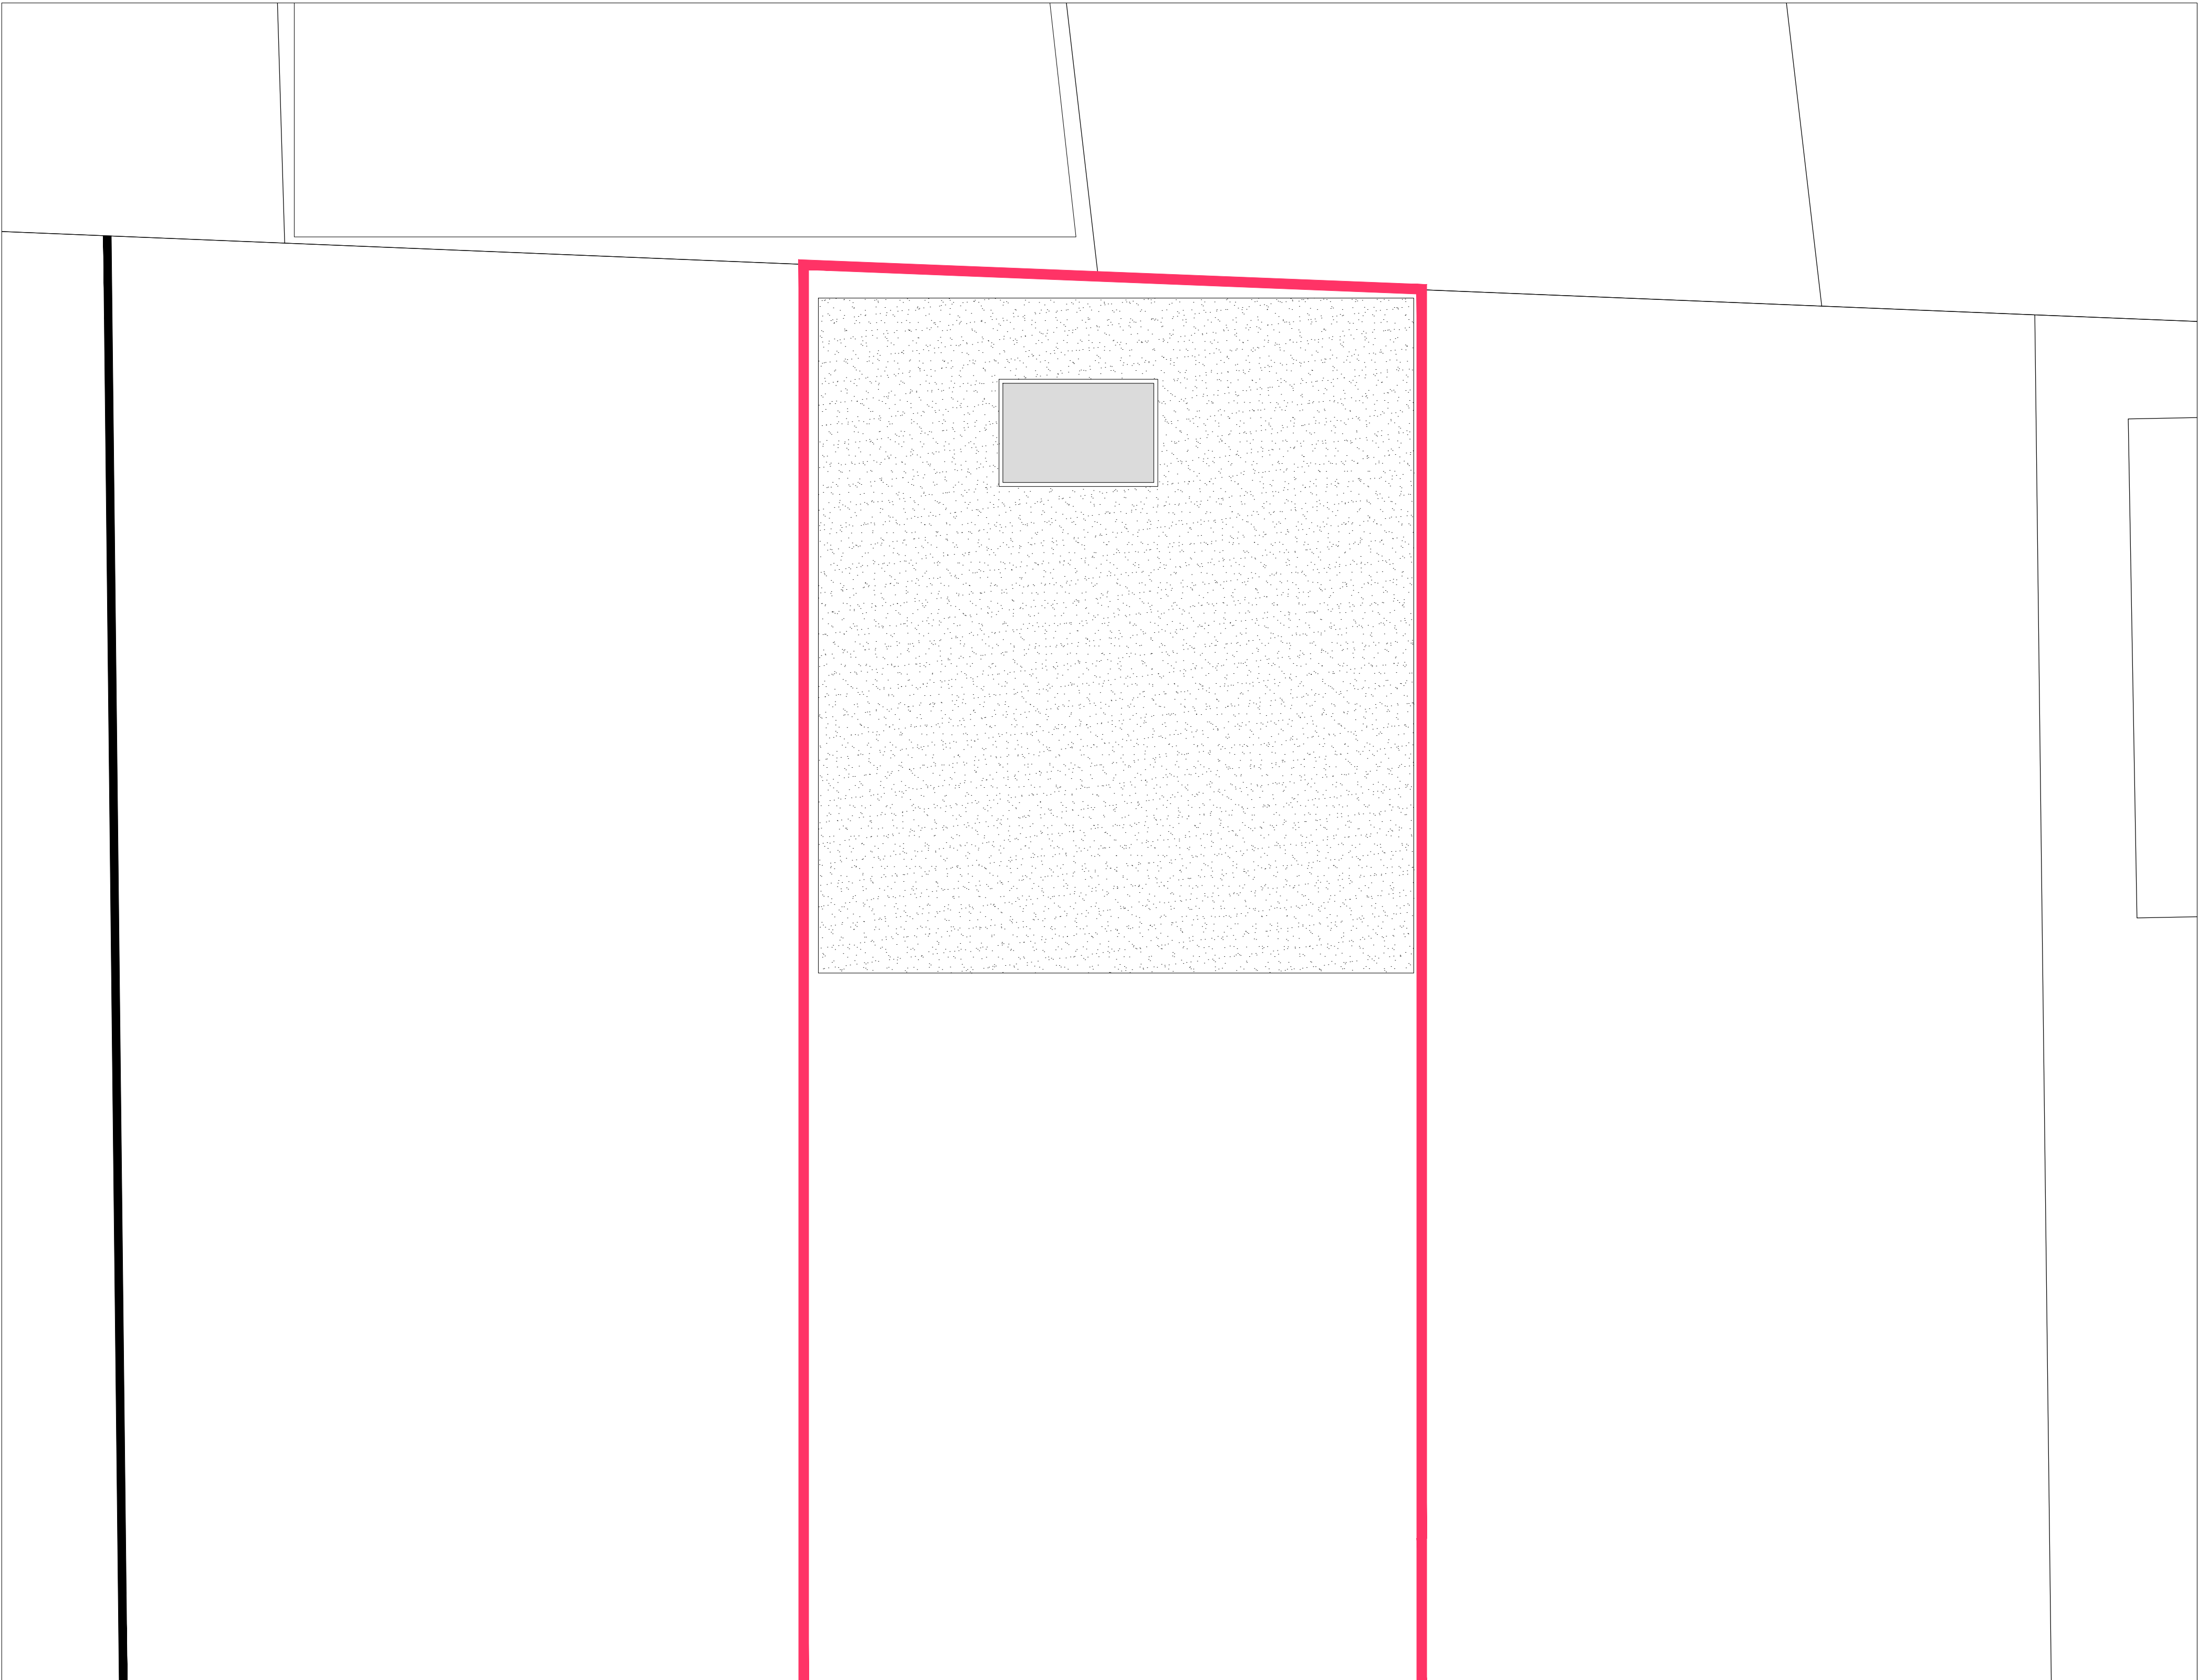


HOUSE FACING ELEVATION

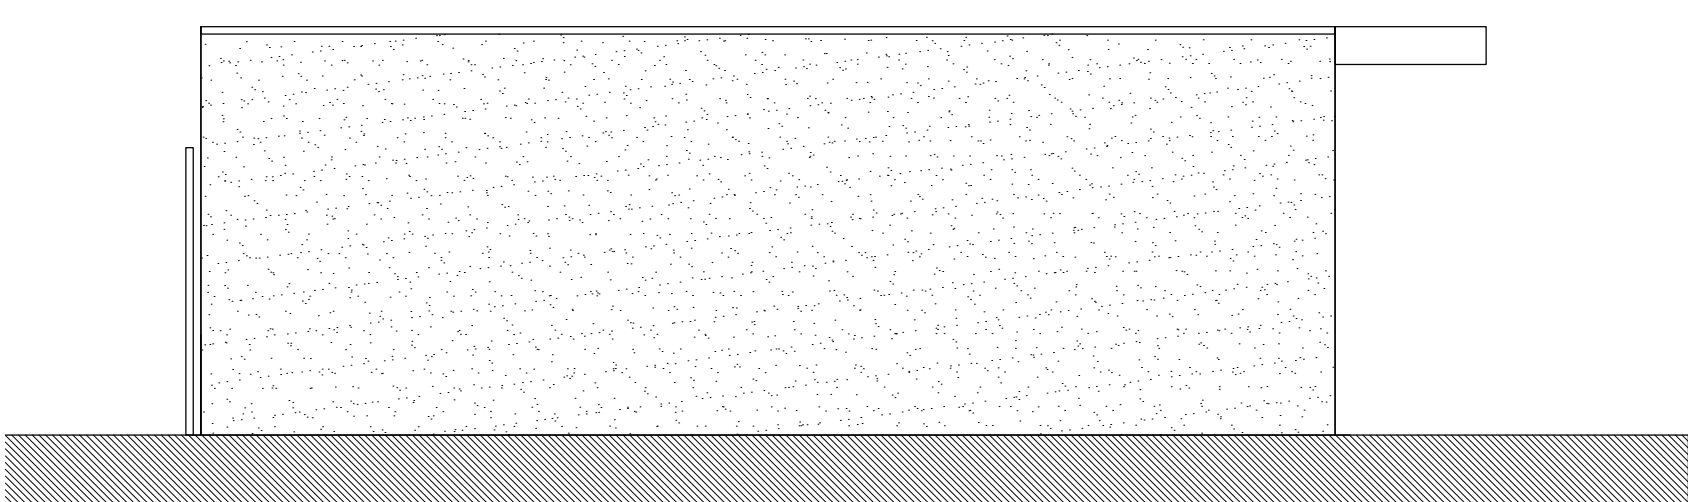

SIDE ELEVATION

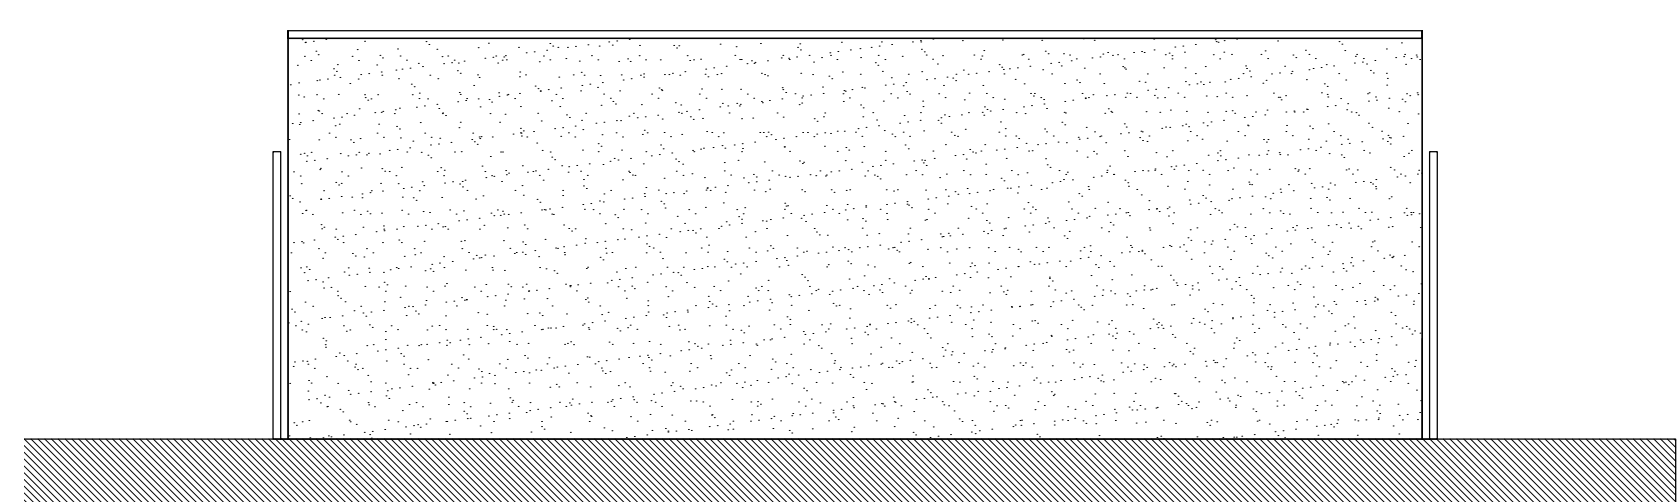

REAR ELEVATION

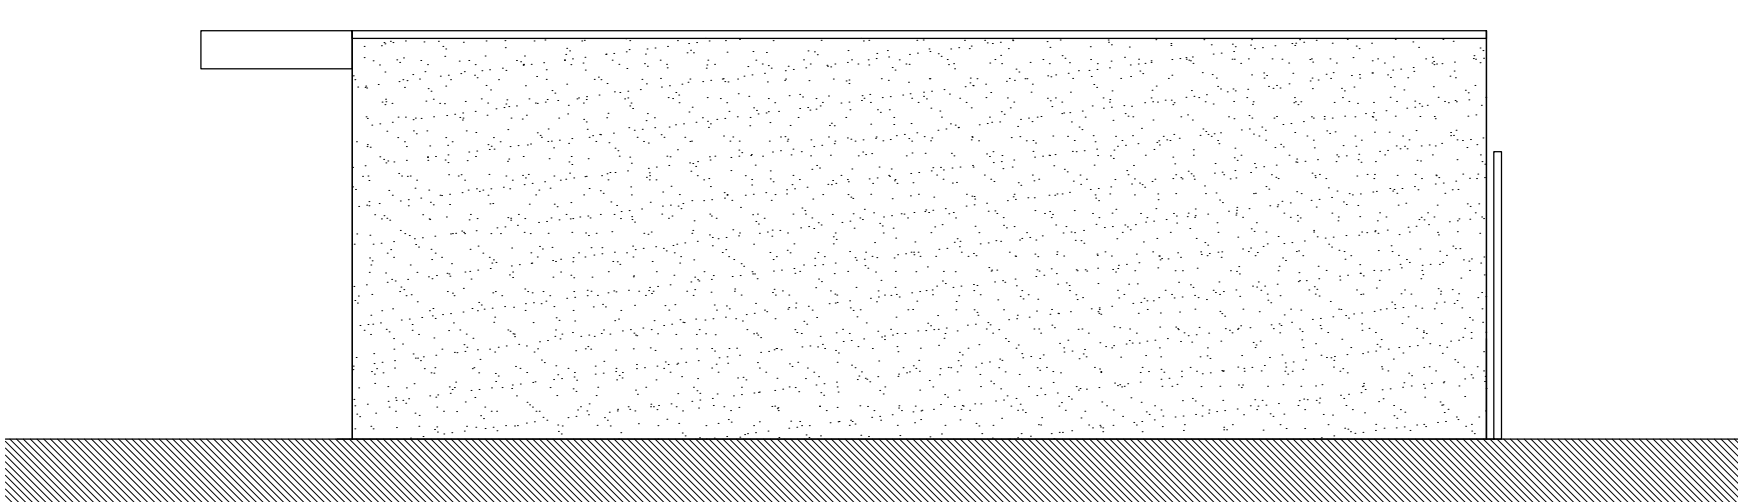


SIDE ELEVATION

8 HEWENS ROAD, HAYES, UB4 8JR

PD

PROPOSED ROOF PLAN AND ELEVATIONS

APR 2025			client DANIEL BOWERS
scale 1:50 @A1	drawing no. 25 / 8H / PD 101	revision -	

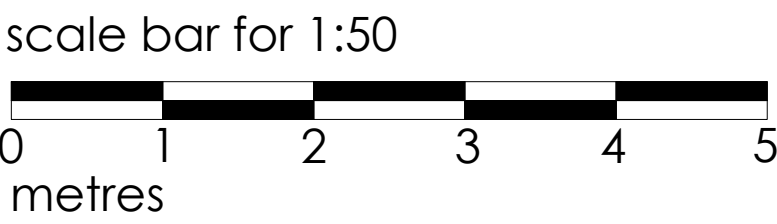

MIKE BECK DESIGN

t: 07961 031 843
w: www.mikebeckdesign.co.uk
e: info@mikebeckdesign.co.uk