




HOUSE FACING ELEVATION

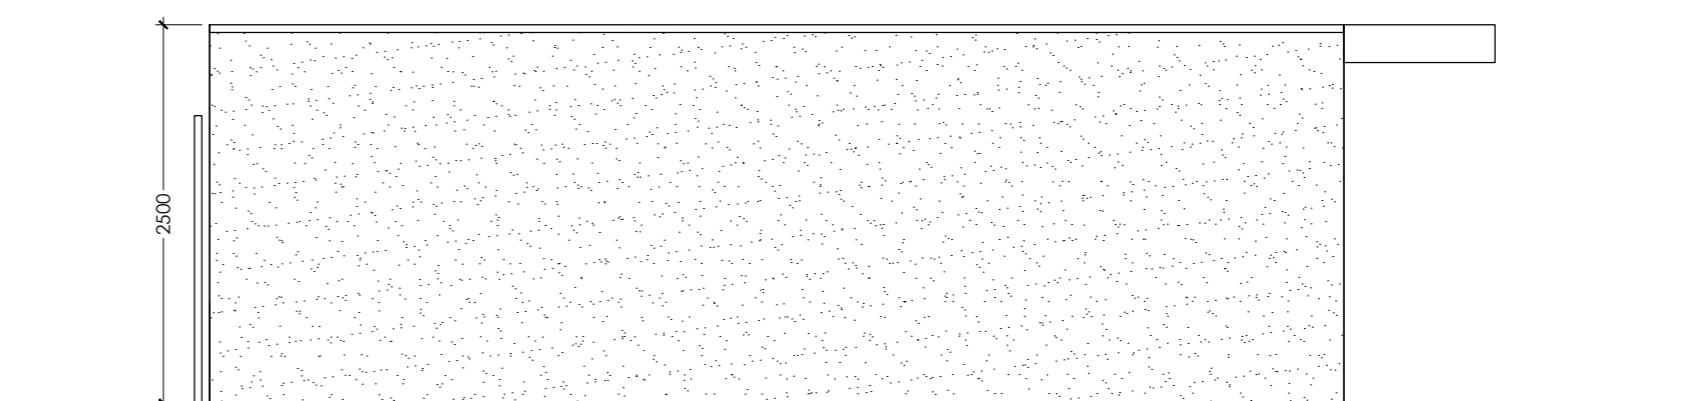

SIDE ELEVATION

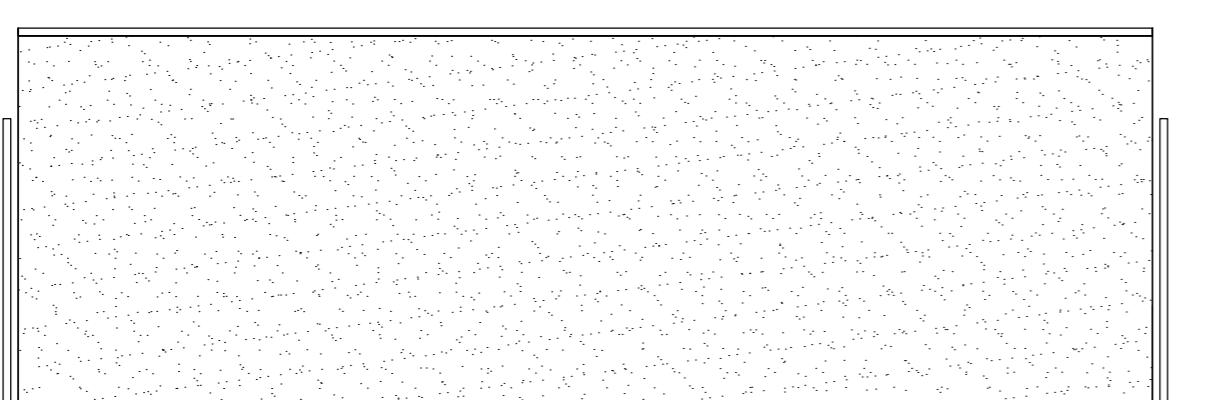

REAR ELEVATION

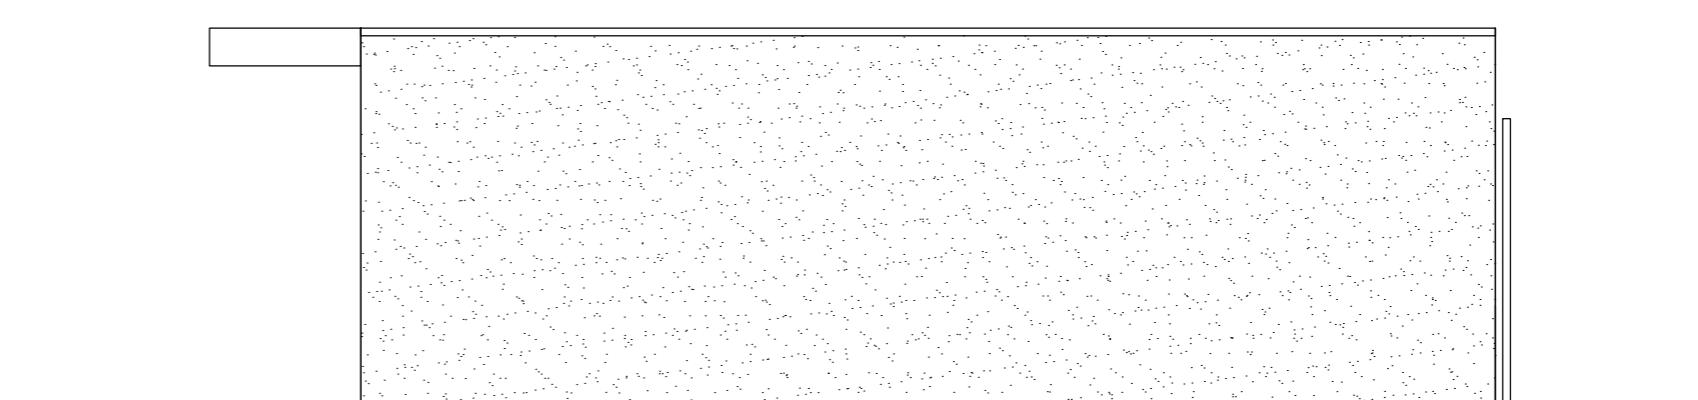

SIDE ELEVATION

8 HEWENS ROAD, HAYES, UB4 8JR

PD

PROPOSED ROOF PLAN AND ELEVATIONS

client
APR 2025 DANIEL BOWERS

scale 1:50 @A1 drawing no. 25 / 8H / PD 101

revision A

scale bar for 1:50
0 1 2 3 4 5
metres



t: 07961 031 843
w: www.mikebeckdesign.co.uk
e: info@mikebeckdesign.co.uk