


Outbuilding

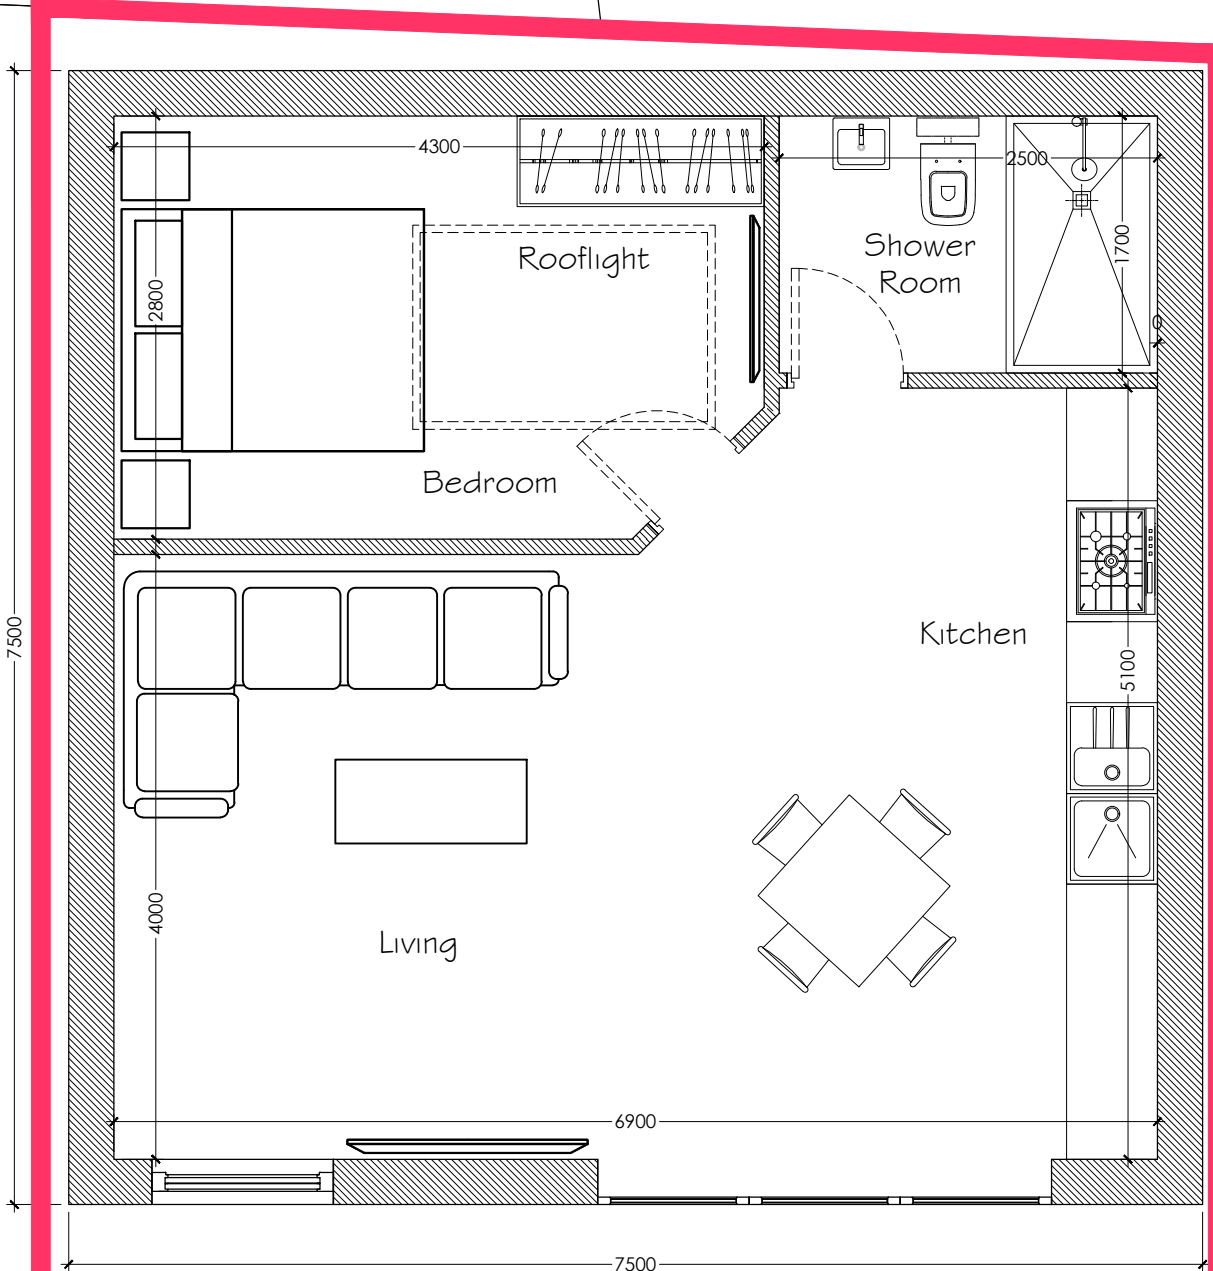

PROPOSED  
GROUND FLOOR PLAN

no.4  
Outbuilding


no.10  
Outhouse

no.8  
Outhouse

no.6  
House

no.10 House

no.8 House

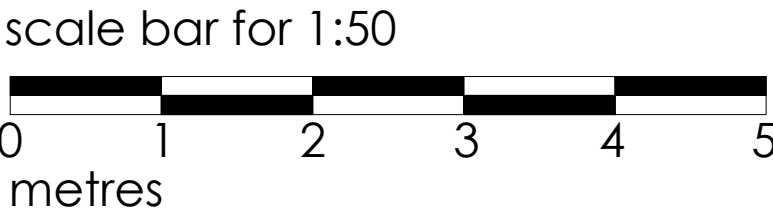

8 HEWENS ROAD, HAYES, UB4 8JR

PLANNING

PROPOSED GROUND FLOOR PLAN

DEC 2024	client DANIEL BOWERS	
scale 1:50 @A1	drawing no. 24 / 8H / P 100	revision -



**MIKE BECK DESIGN**

t: 07961 031 843  
w: [www.mikebeckdesign.co.uk](http://www.mikebeckdesign.co.uk)  
e: [info@mikebeckdesign.co.uk](mailto:info@mikebeckdesign.co.uk)