




HOUSE FACING ELEVATION

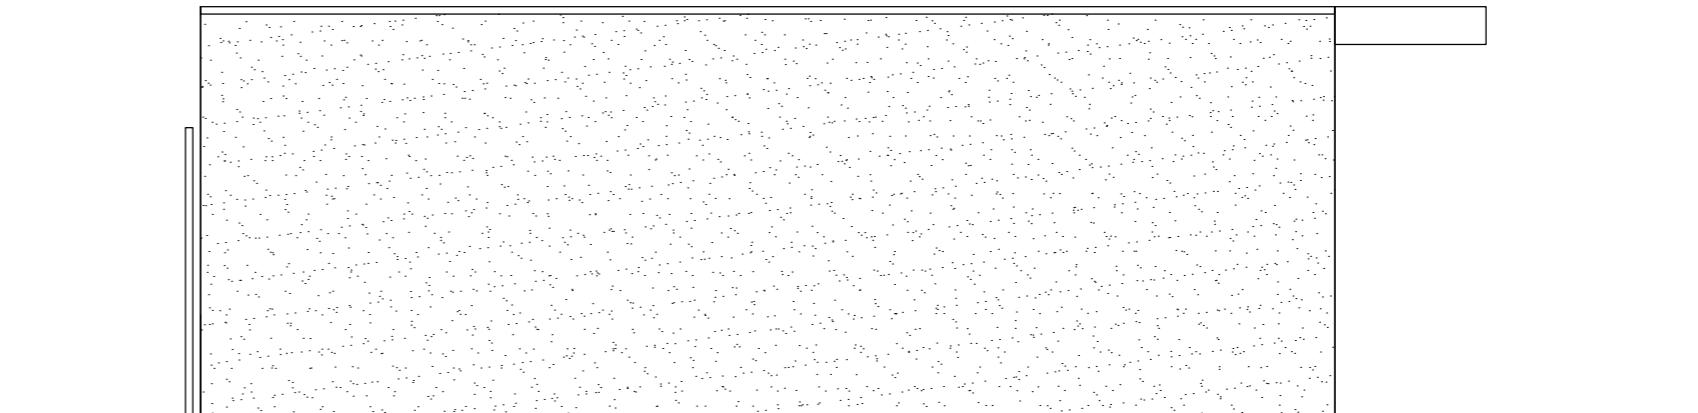

SIDE ELEVATION

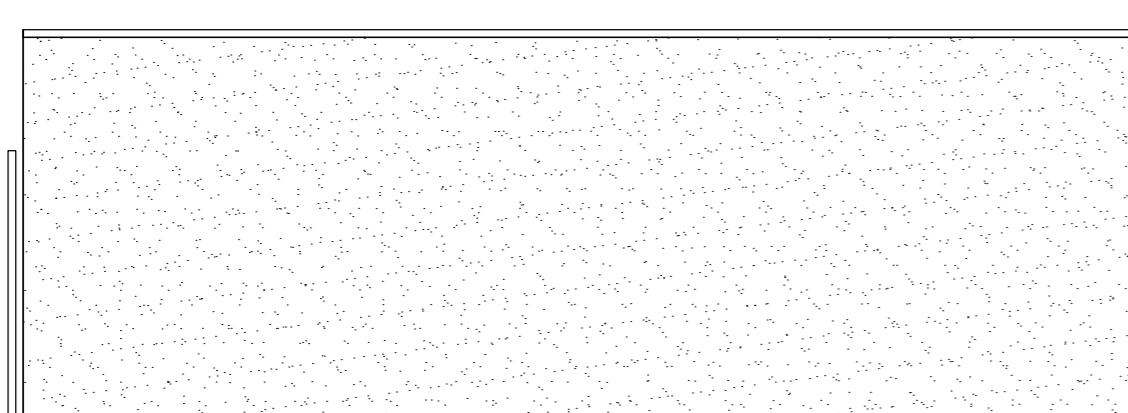

REAR ELEVATION

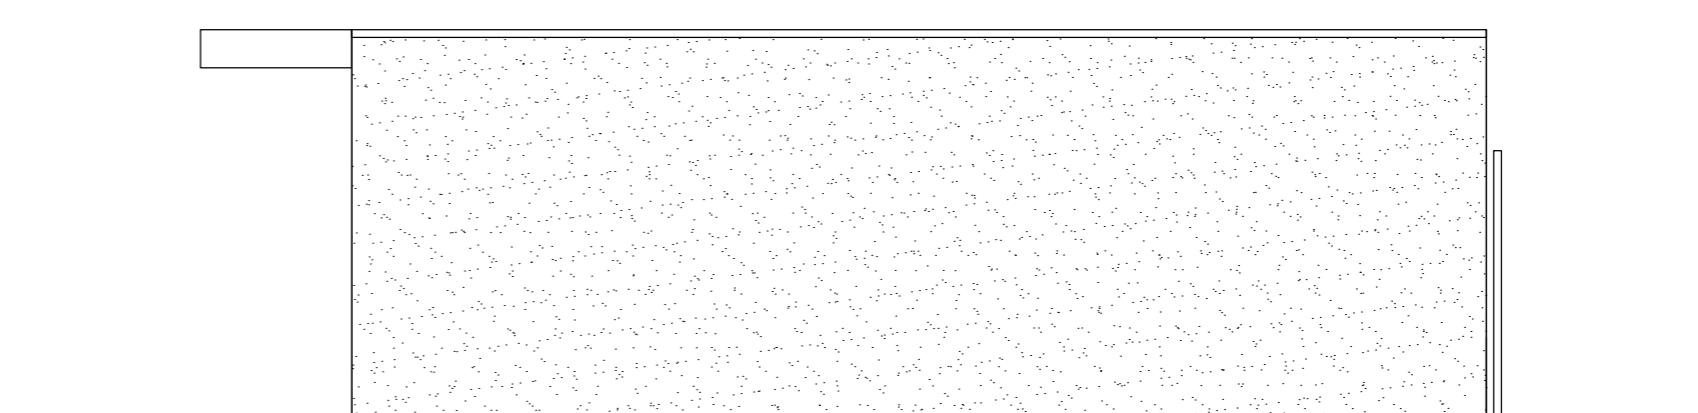

SIDE ELEVATION

8 HEWENS ROAD, HAYES, UB4 8JR

PLANNING

PROPOSED ROOF PLAN AND ELEVATIONS

DEC 2024 | client  
DANIEL BOWERS

scale | drawing no.  
1:50 @A1 | 24 / 8H / P 101

revision  
-

scale bar for 1:50

