




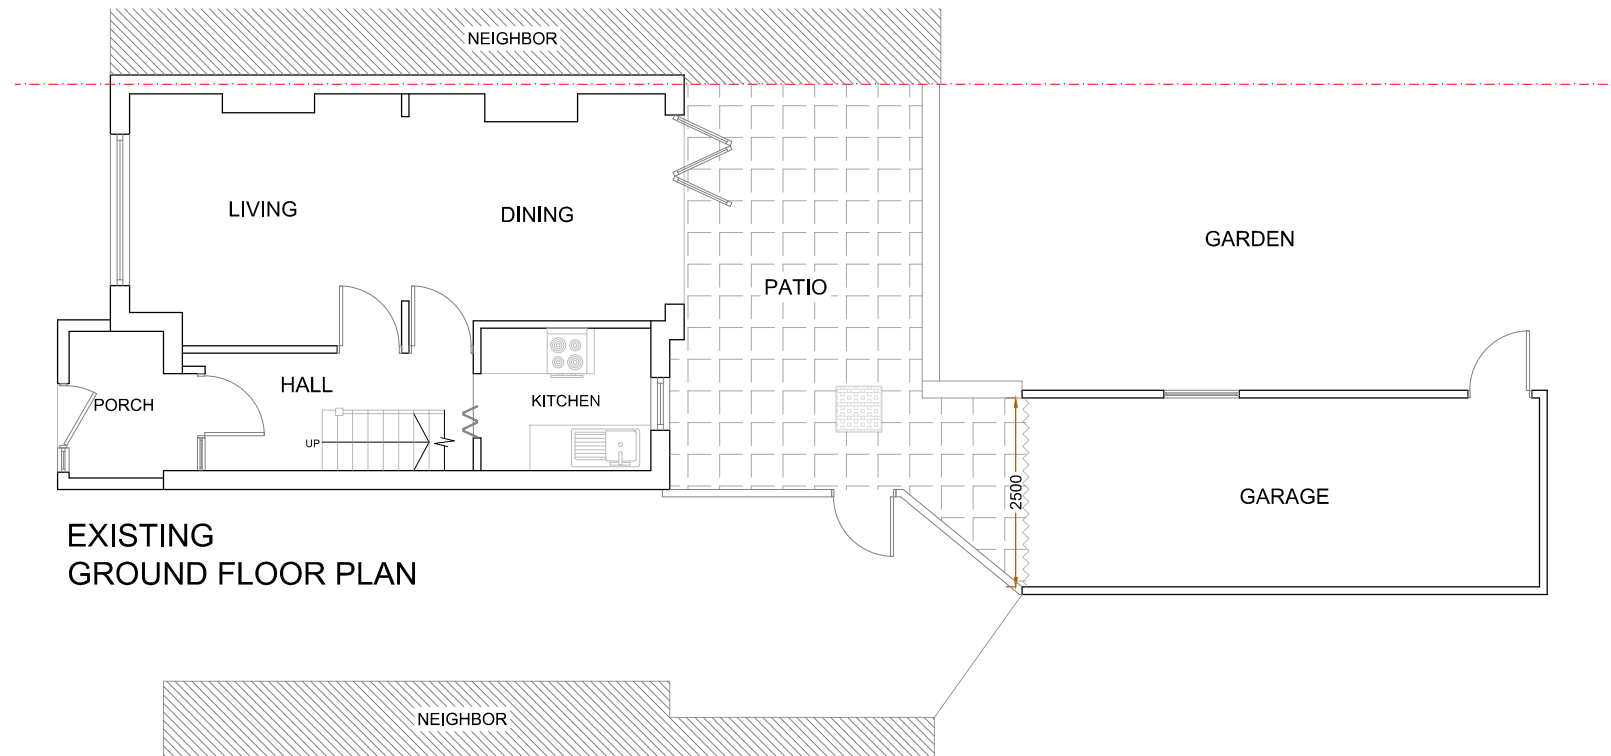

EXISTING
GROUND FLOOR PLAN

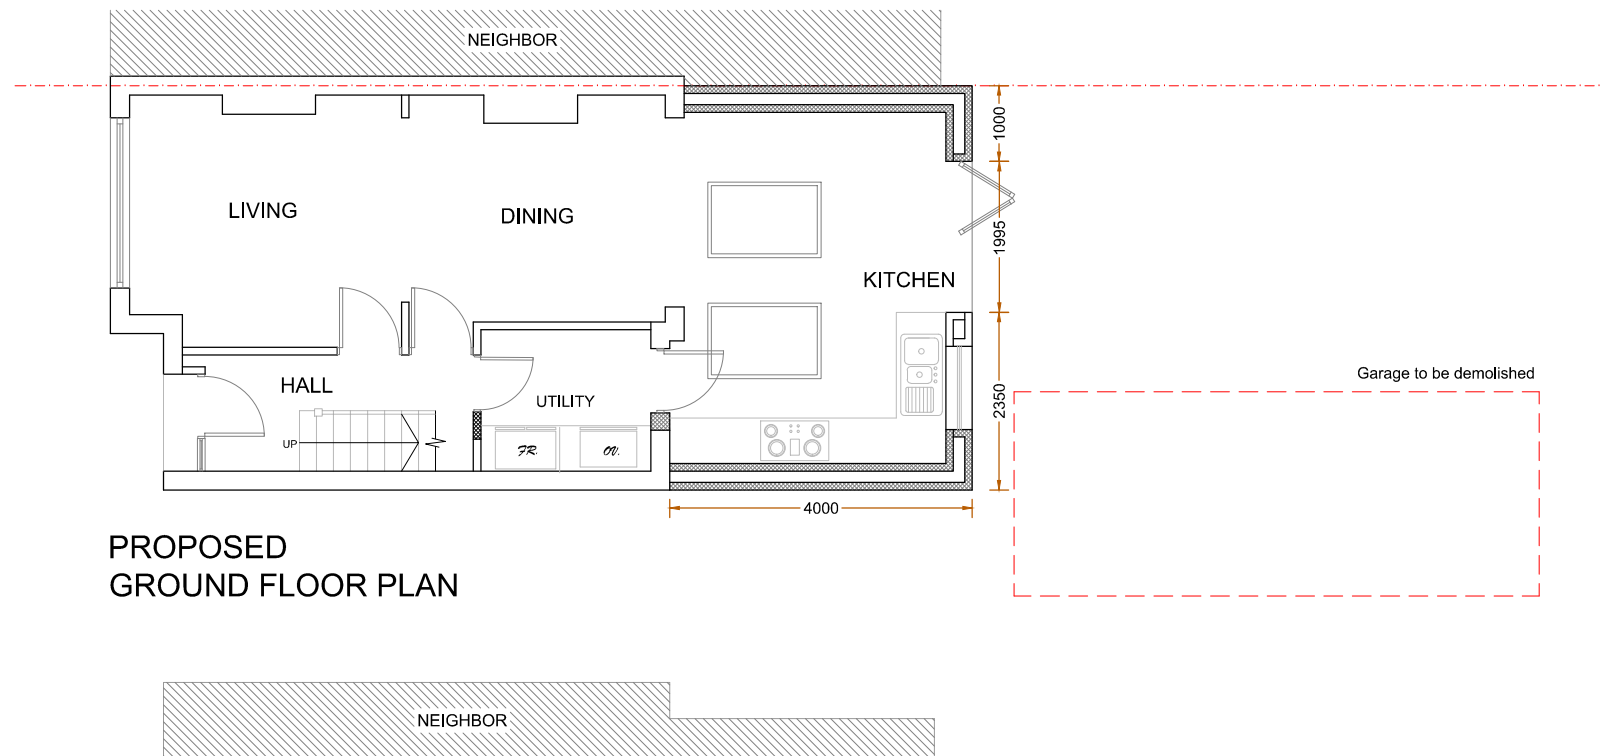

PROPOSED
GROUND FLOOR PLAN

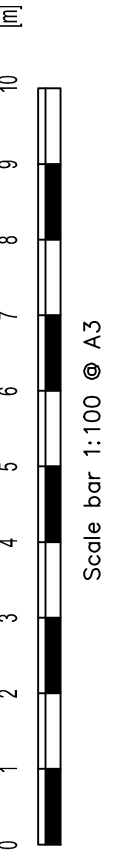


Revision notes:			CLIENT	SITE 54 Seaton Road, HAYES, UB3 1NT	Date: 01.01.2023		Planning Application Party Wall Survey info@sheladiya.com 020 3129 9374 www.krndesignstudio.com www.sheladiya.com	
Rev:	Date:	Notes:						
			DRAWING NO: 2024269.RE101	DRAWING TITLE Existing & Proposed Floor Plans	Scale @ A3: 1:100			
					Revision: P01			




EXISTING
FRONT ELEVATION




EXISTING
SIDE ELEVATION-1

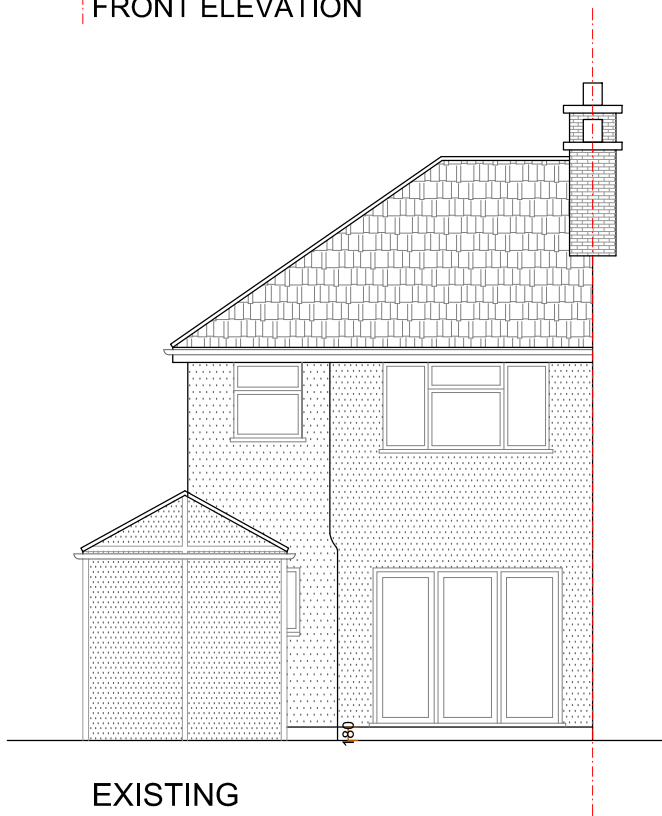

EXISTING
REAR ELEVATION

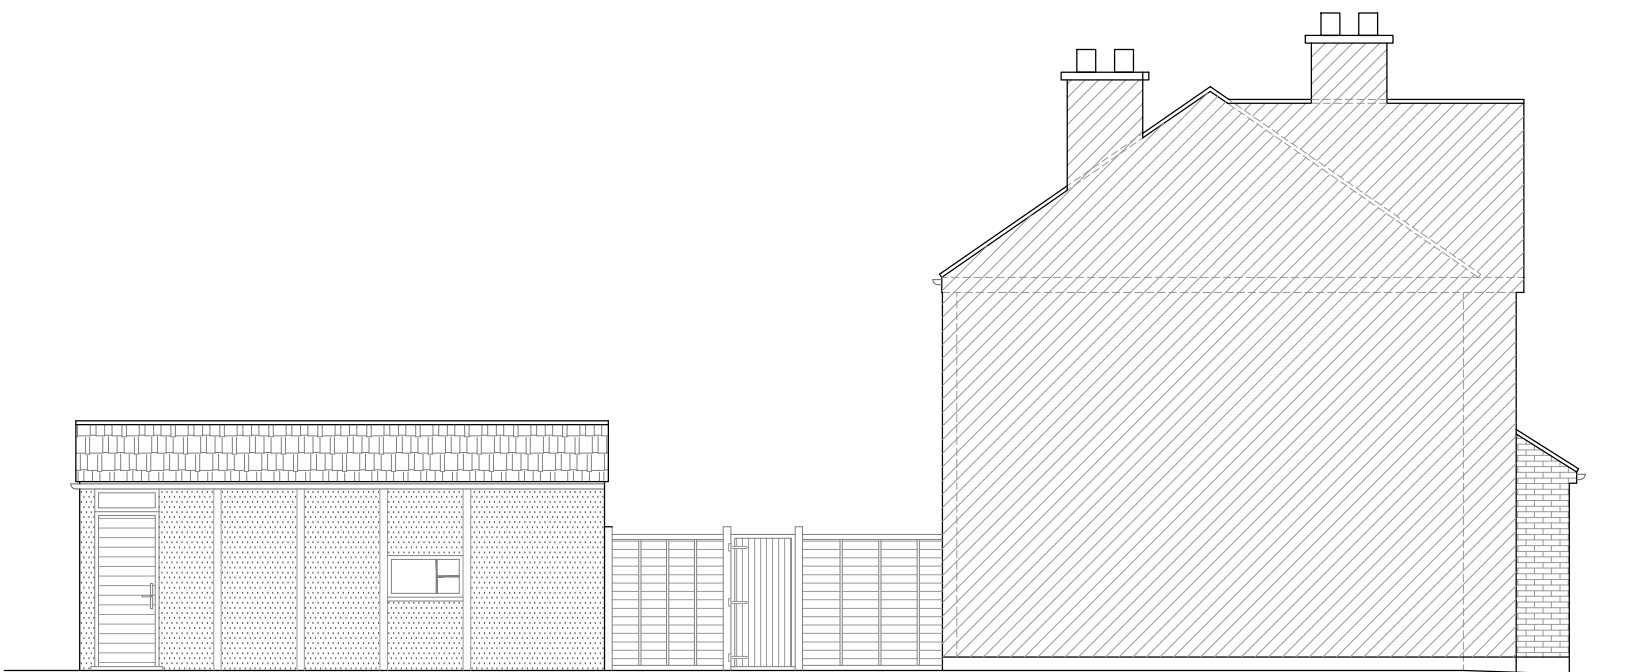

EXISTING
SIDE ELEVATION-2

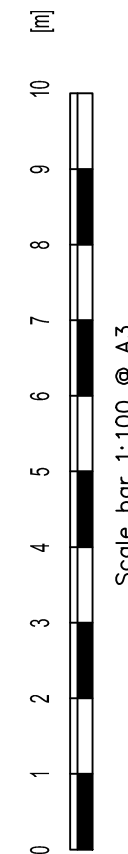

Revision notes:		
Rev:	Date:	Notes:

CLIENT
DRAWING NO: 2024269.RE102

SITE 54 Seaton Road, HAYES, UB3 1NT
DRAWING TITLE Existing Elevations

Date: 01.01.2023
Scale @ A3: 1:100
Revision: P01



Planning Application
Party Wall Survey


info@sheladiya.com
020 3129 9374

www.krndesignstudio.com
www.sheladiya.com







FRONT ELEVATION
(NO CHANGE PROPOSED)

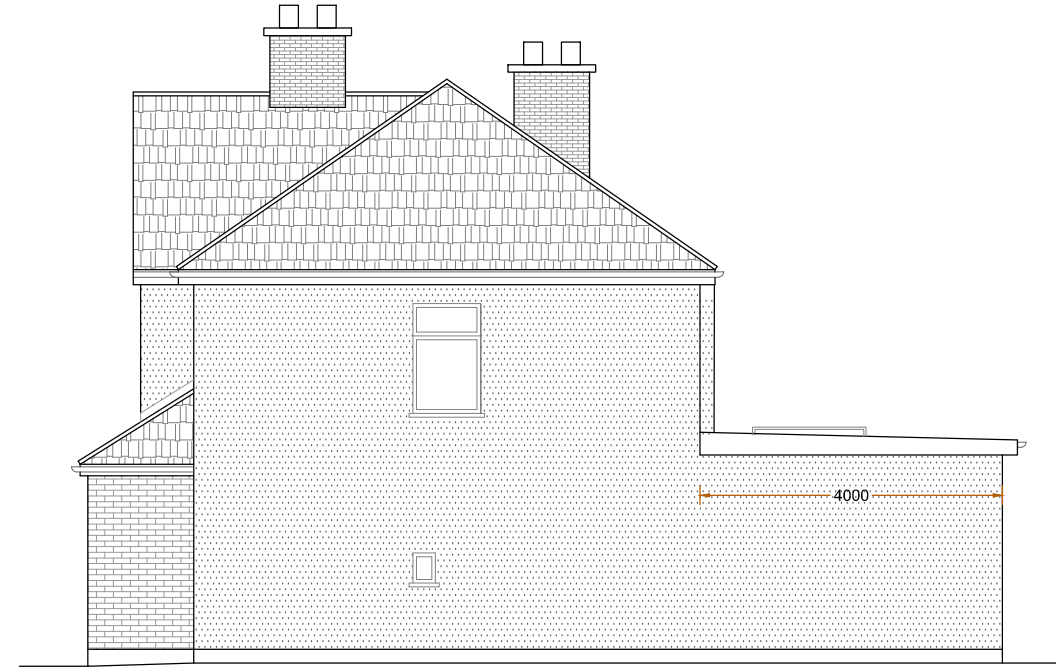


PROPOSED
SIDE ELEVATION-1

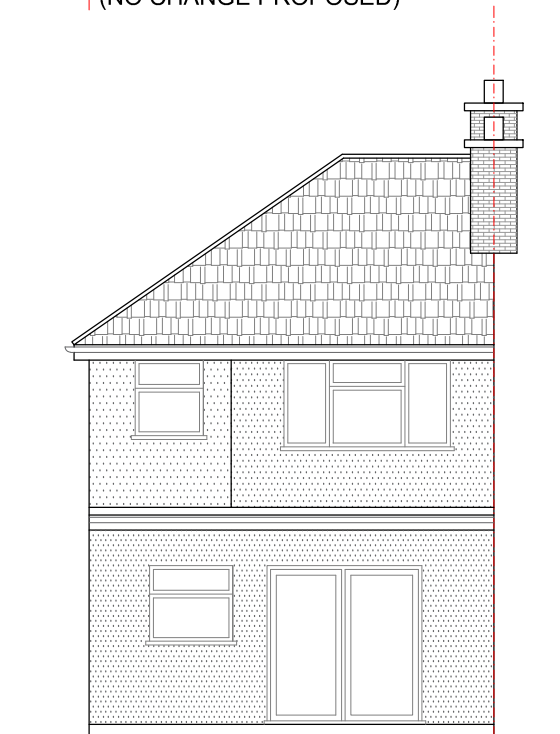

PROPOSED
REAR ELEVATION

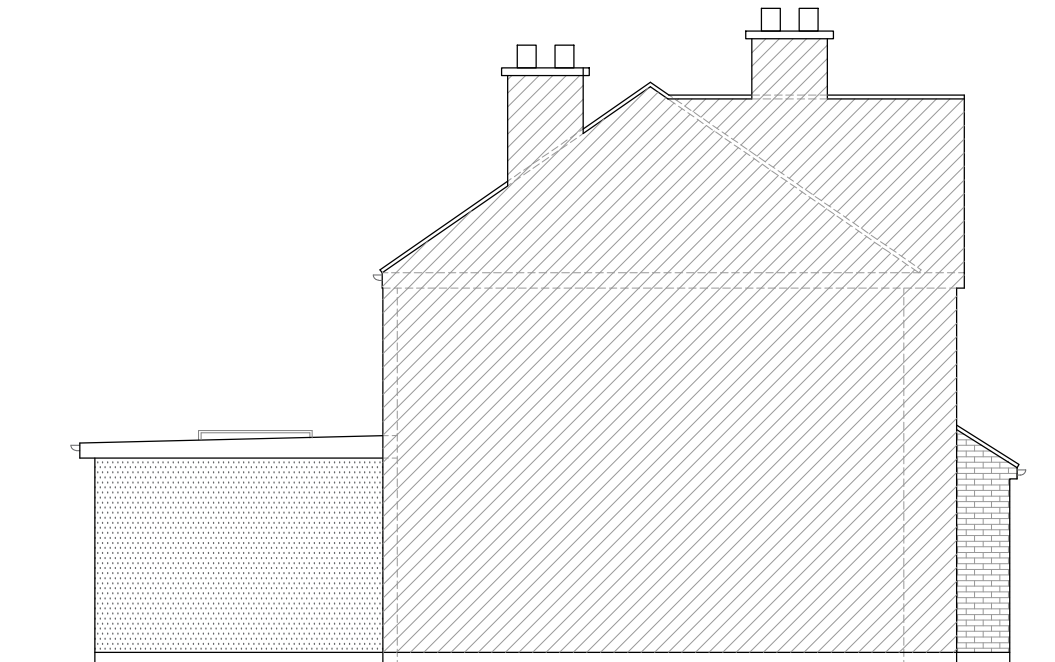

PROPOSED
SIDE ELEVATION-2

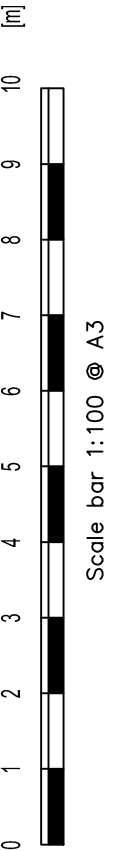

Revision notes:		
Rev:	Date:	Notes:

CLIENT
DRAWING NO: 2024269.RE103

SITE 54 Seaton Road, HAYES, UB3 1NT
DRAWING TITLE Proposed Elevations

Date: 01.01.2023
Scale @ A3: 1:100
Revision: P01






Planning Application
Party Wall Survey



info@sheladiya.com
020 3129 9374

www.krndesignstudio.com
www.sheladiya.com



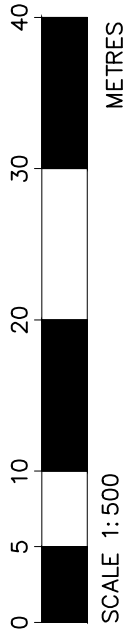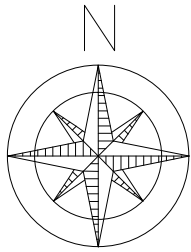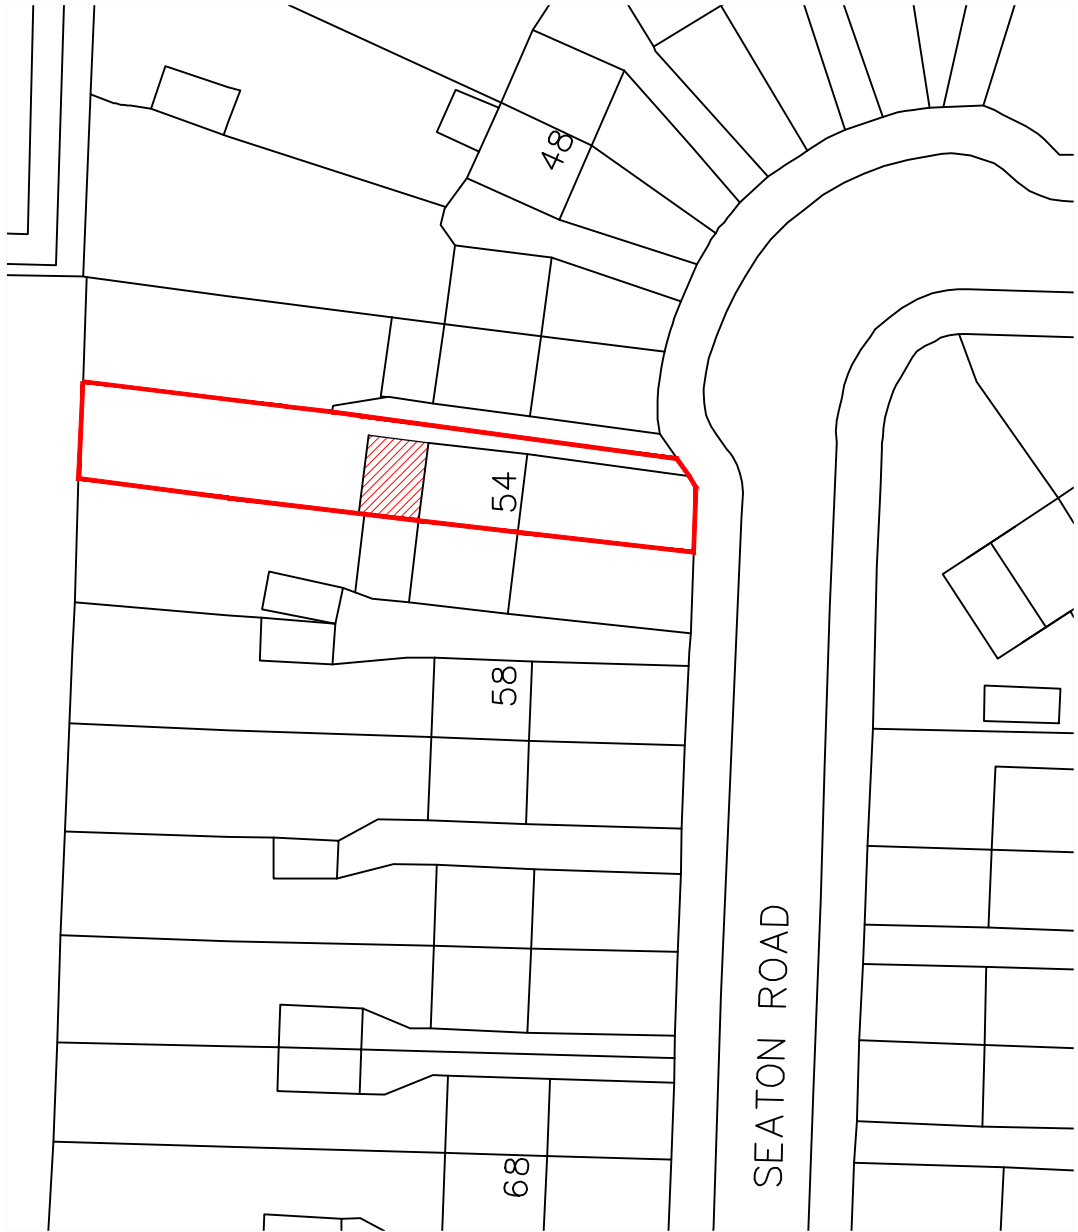

SITE BLOCK PLAN

 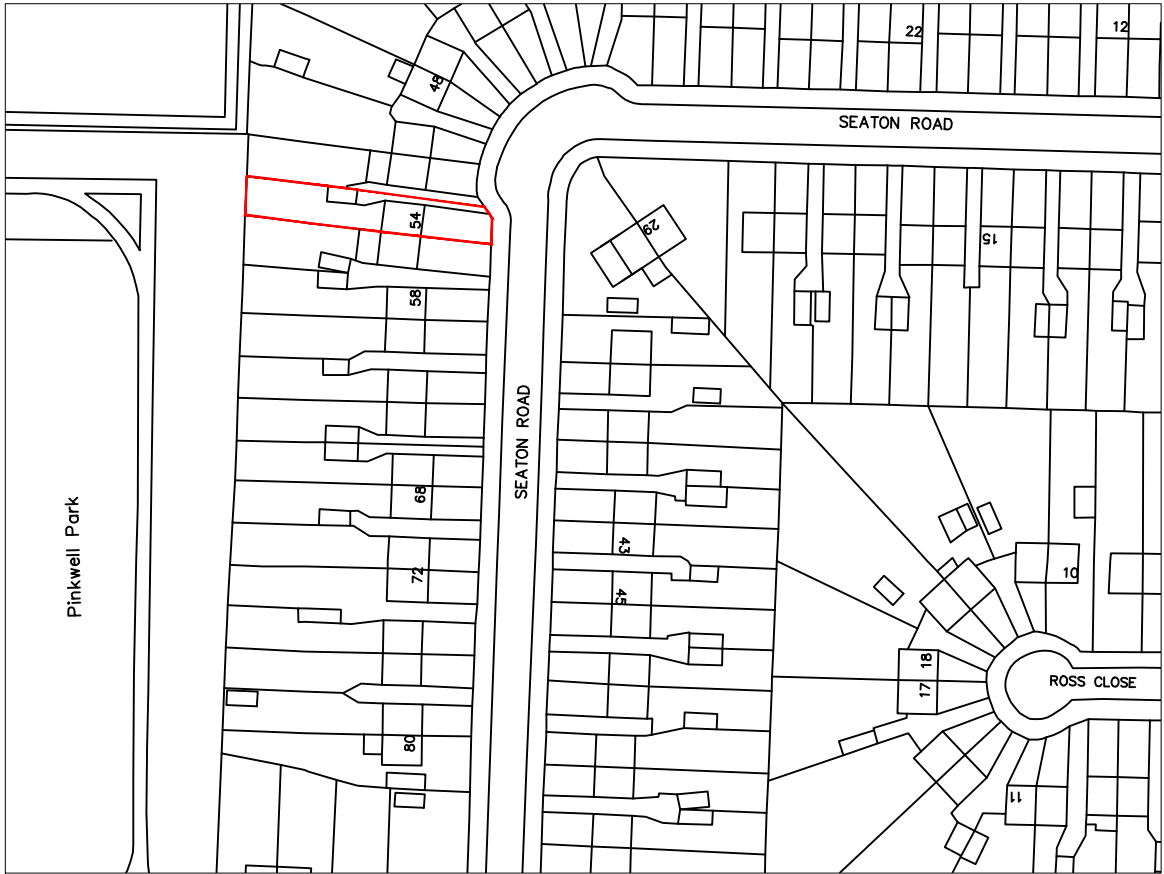

LOCATION MAP

CLIENT	SITE	Date:	
	54 Seaton Road, HAYES, UB3 1NT	01.01.2023	
DRAWING NO:	DRAWING TITLE	Scale @ A3:	
2024269.PD106	OS MAP, LOCATION MAP	AS SHOWN	
		Revision:	
		P01	