

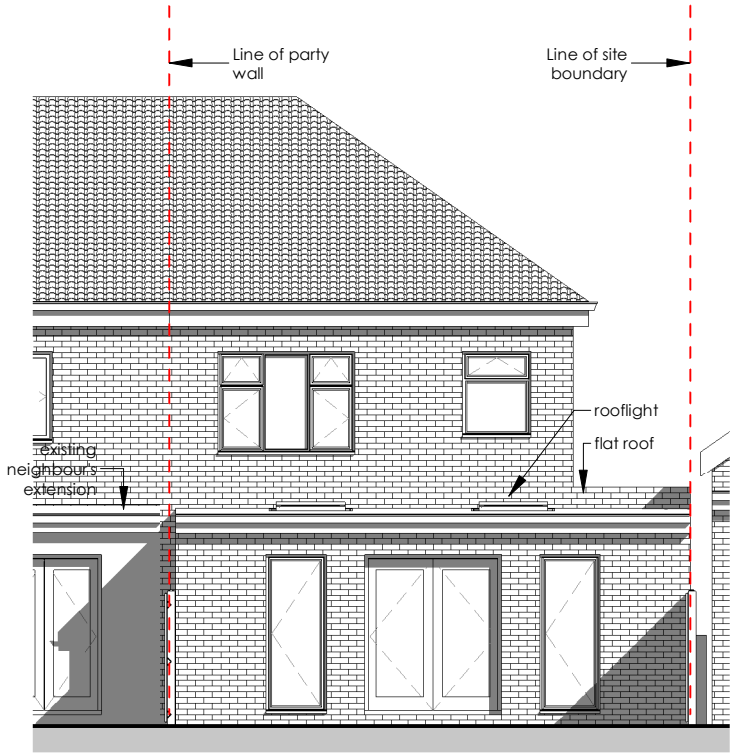
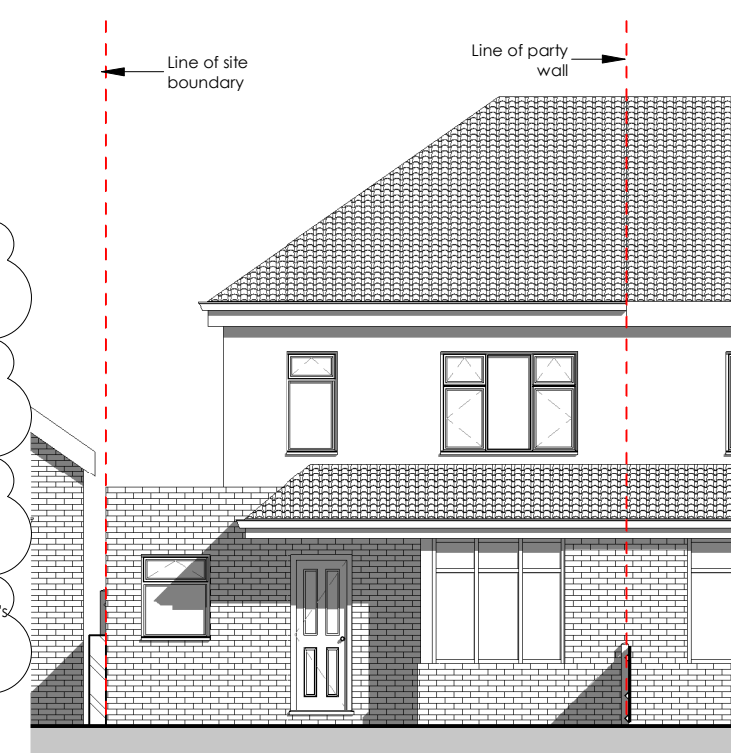


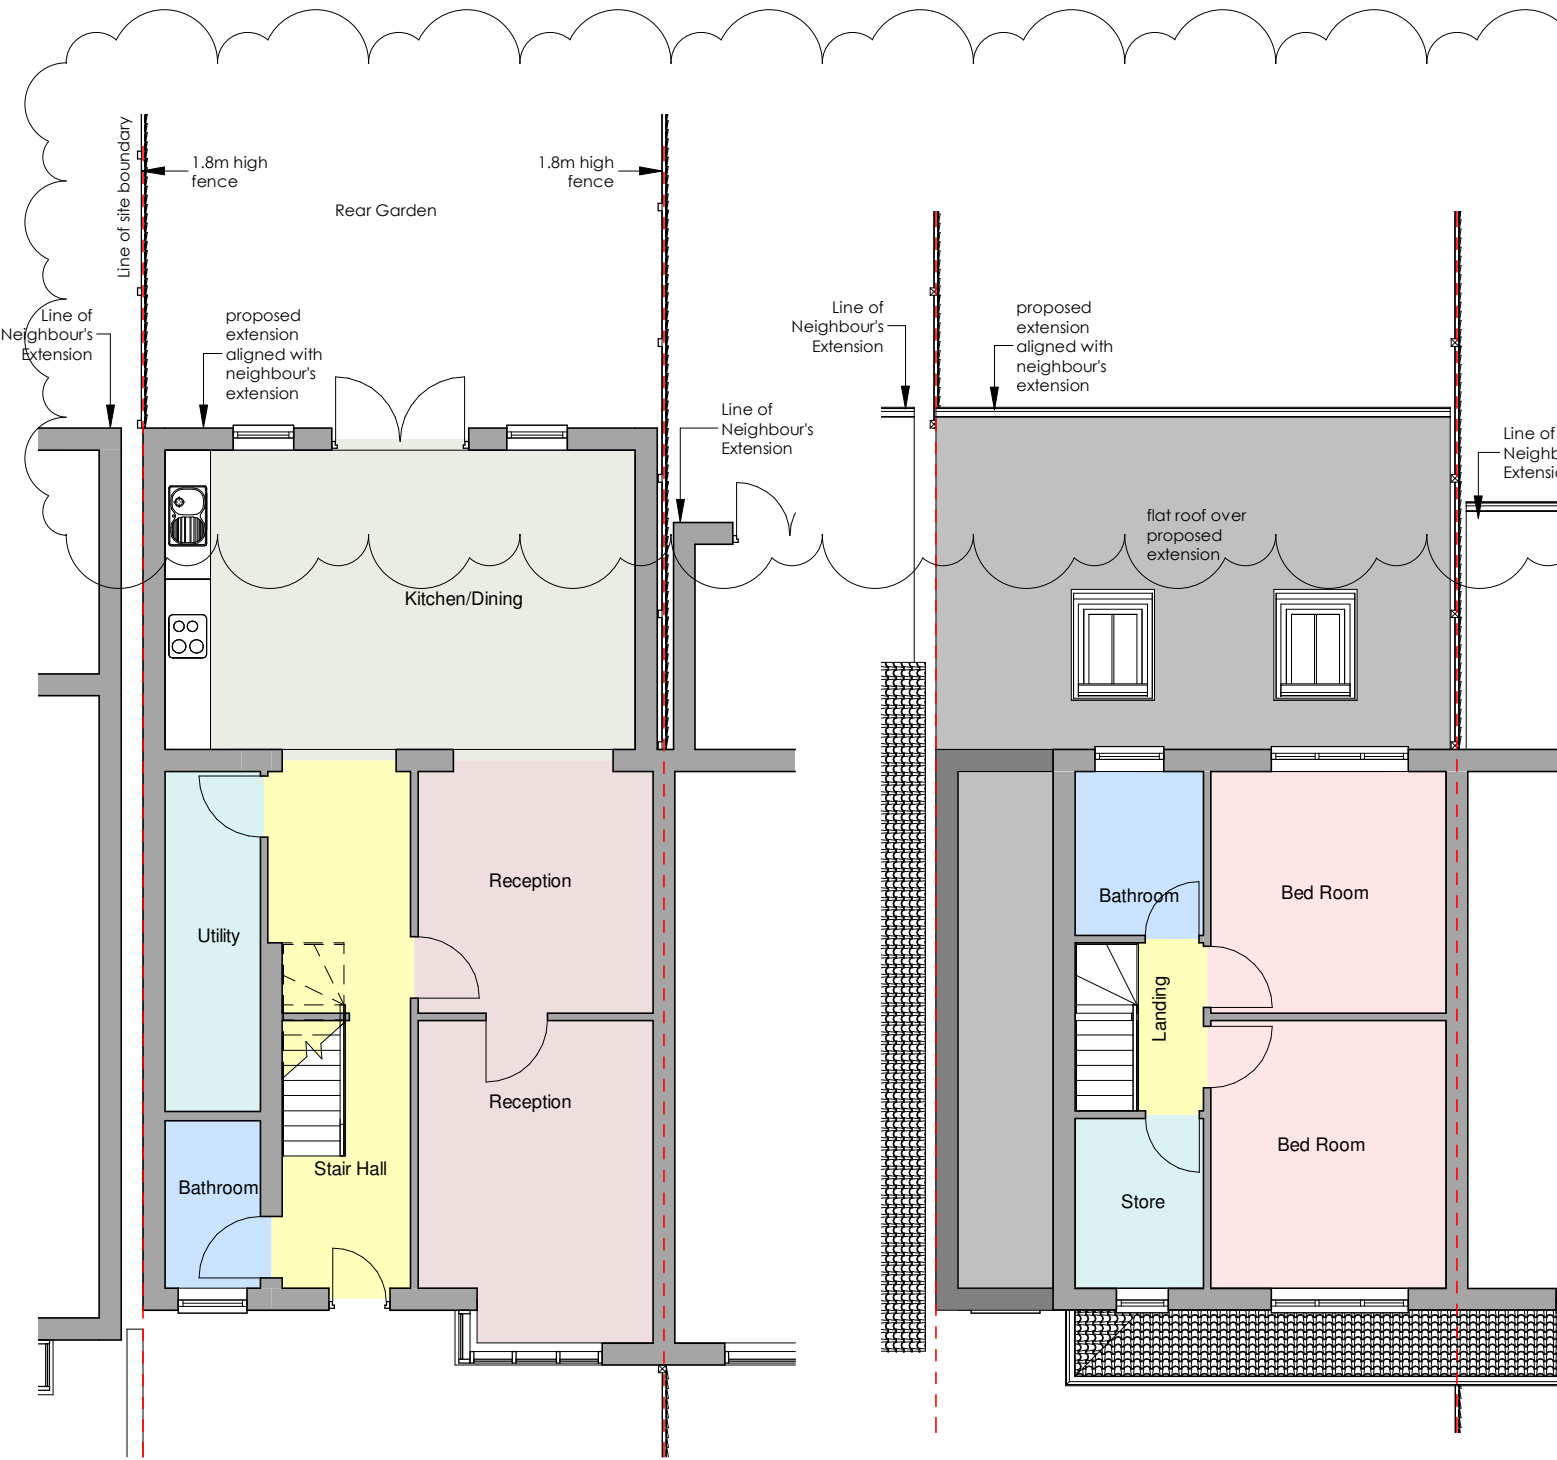

3 Proposed Front Elevation
2423-A-301 1 : 100

4 Proposed Rear Elevation
2423-A-301 1 : 100

Precedent examples:
2 Denbigh Drive, Hayes, UB3 1QE
39 Stirling Road Hayes, UB3 3NH
4 Hitherbroom Road, Hayes UB3 3AA
1 Sutherland Avenue, Hayes, UB3 4PN
56 Long Lane, Hillingdon, UB10 0EQ

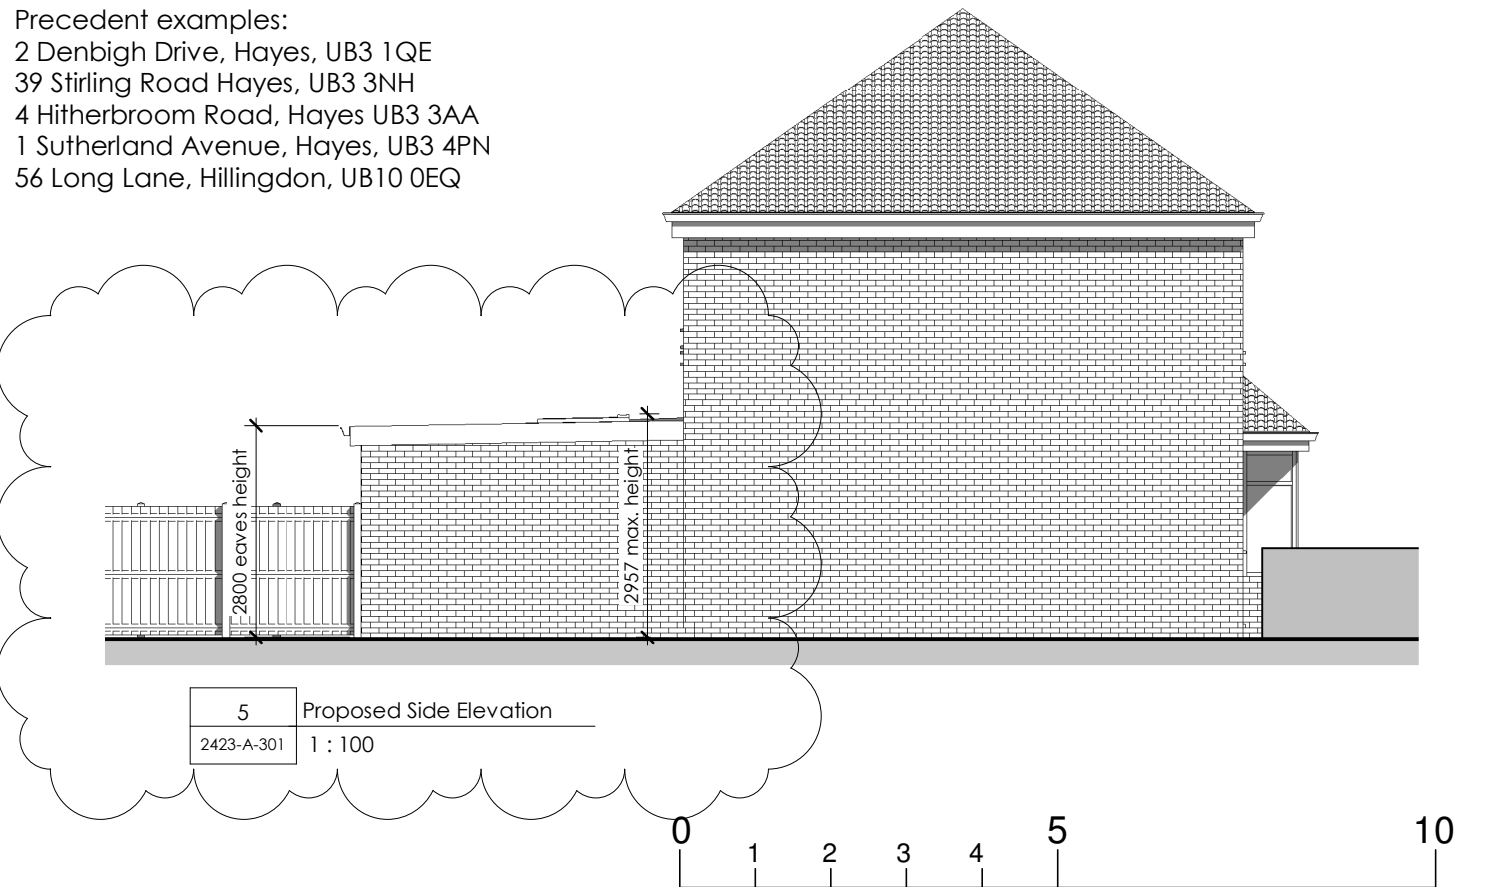

5 Proposed Side Elevation
2423-A-301 1 : 100

All proposed materials to match existing

Rev. No.	Description	Date	Project:	Address:	Client:	Title:	Project No:	Drg No:	Rev:
A	Proposed extension aligned with no. 9 neighbour, height reduced	29.07.24	Single storey rear extension	11 Newcroft Close Uxbridge UB8 3RH	Mr. Sandeep Singh	Proposed Plans and Elevations	24P0511-023	2423-A-301	A
			Scale:	1 : 100	@A3	Date:	05/2023		