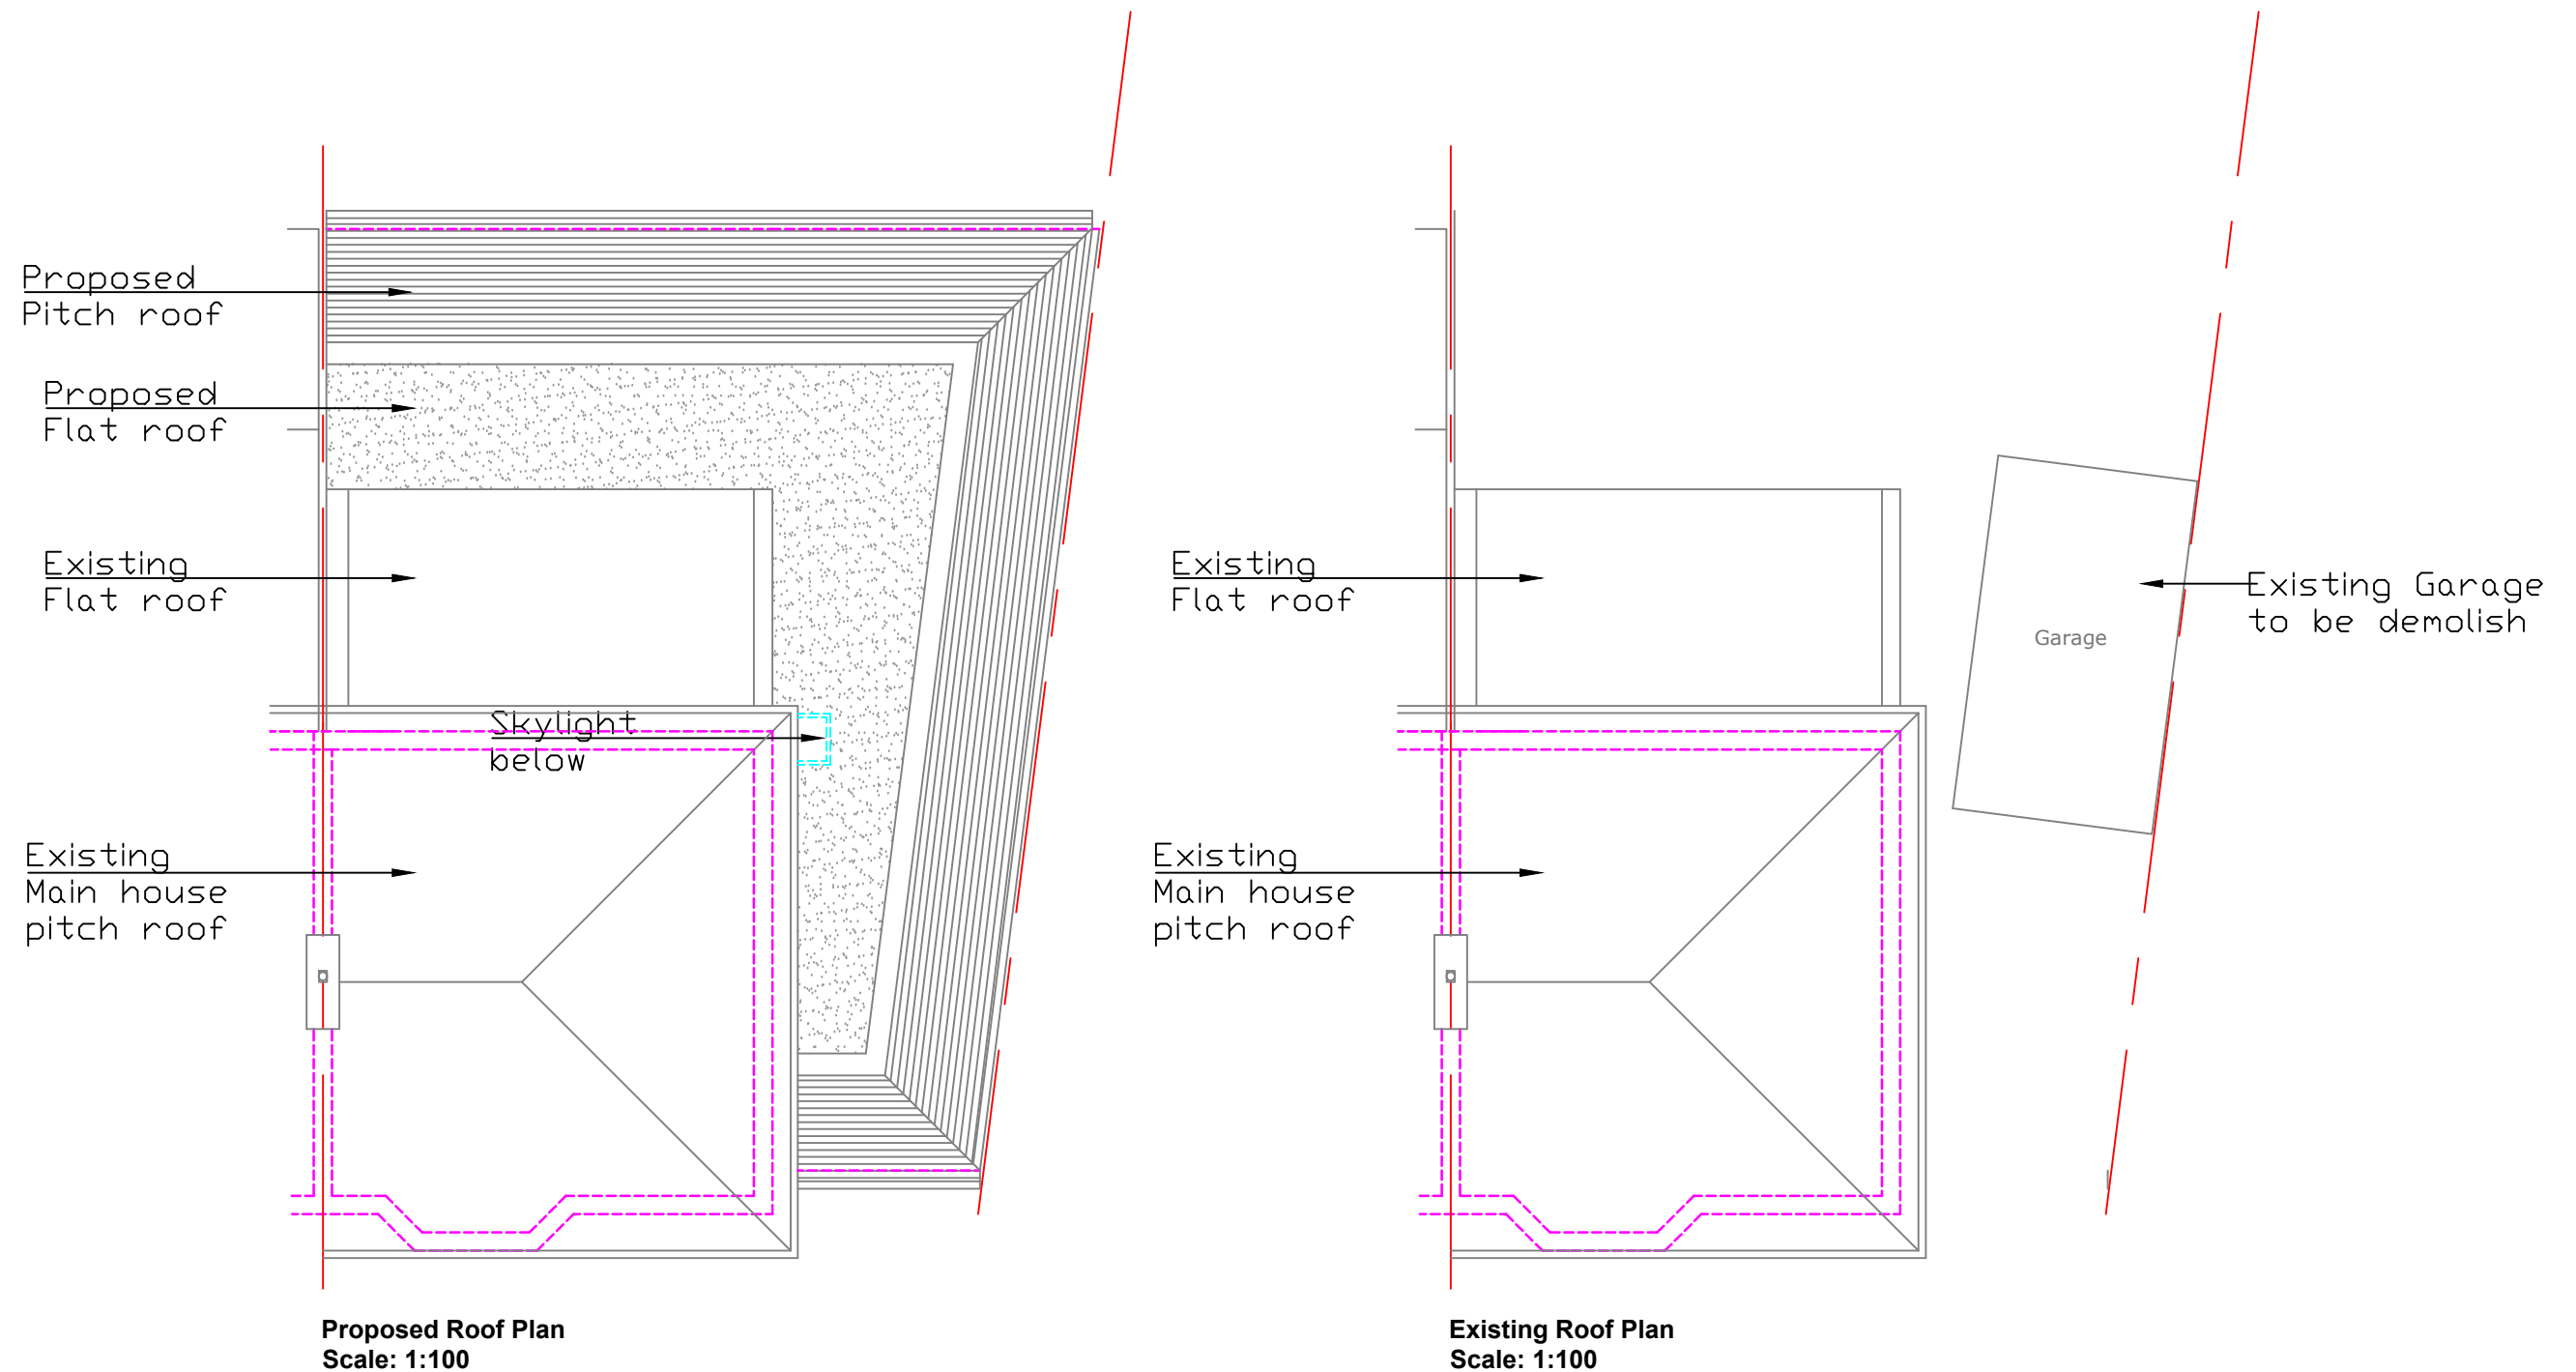


MERCHANT
DESIGN
SERVICES

Dimensions to be verified on site
DO NOT SCALE FROM THIS DRAWING.
Any areas indicated on this drawing are for guidance only.
No responsibility is taken for their accuracy.

This drawing is the property of **SADIQ MERCHANT**
Copyright is reserved by them and the drawing is issued on the
condition that it is not copied, reproduced, retained or disclosed
to any unauthorised person, either wholly or in part without the
consent in writing of **SADIQ MERCHANT**

Site Address:
57 Northfield Park
Hayes
UB3 4NU

Client Detail:
57 Northfield Park
Hayes
UB3 4NU

Title:
Existing and Proposed Roof Plans

Scale: 1:100 Paper Size: A3

Drawn By: NM
Checked By: SM
Date: 06/2025
Drawing No. PL1/SM/57 - 02

Revisions:		
Rev	Revision	Date