


**Existing Front Elevation**  
Scale: 1:100


**Existing Side Elevation**  
Scale: 1:100

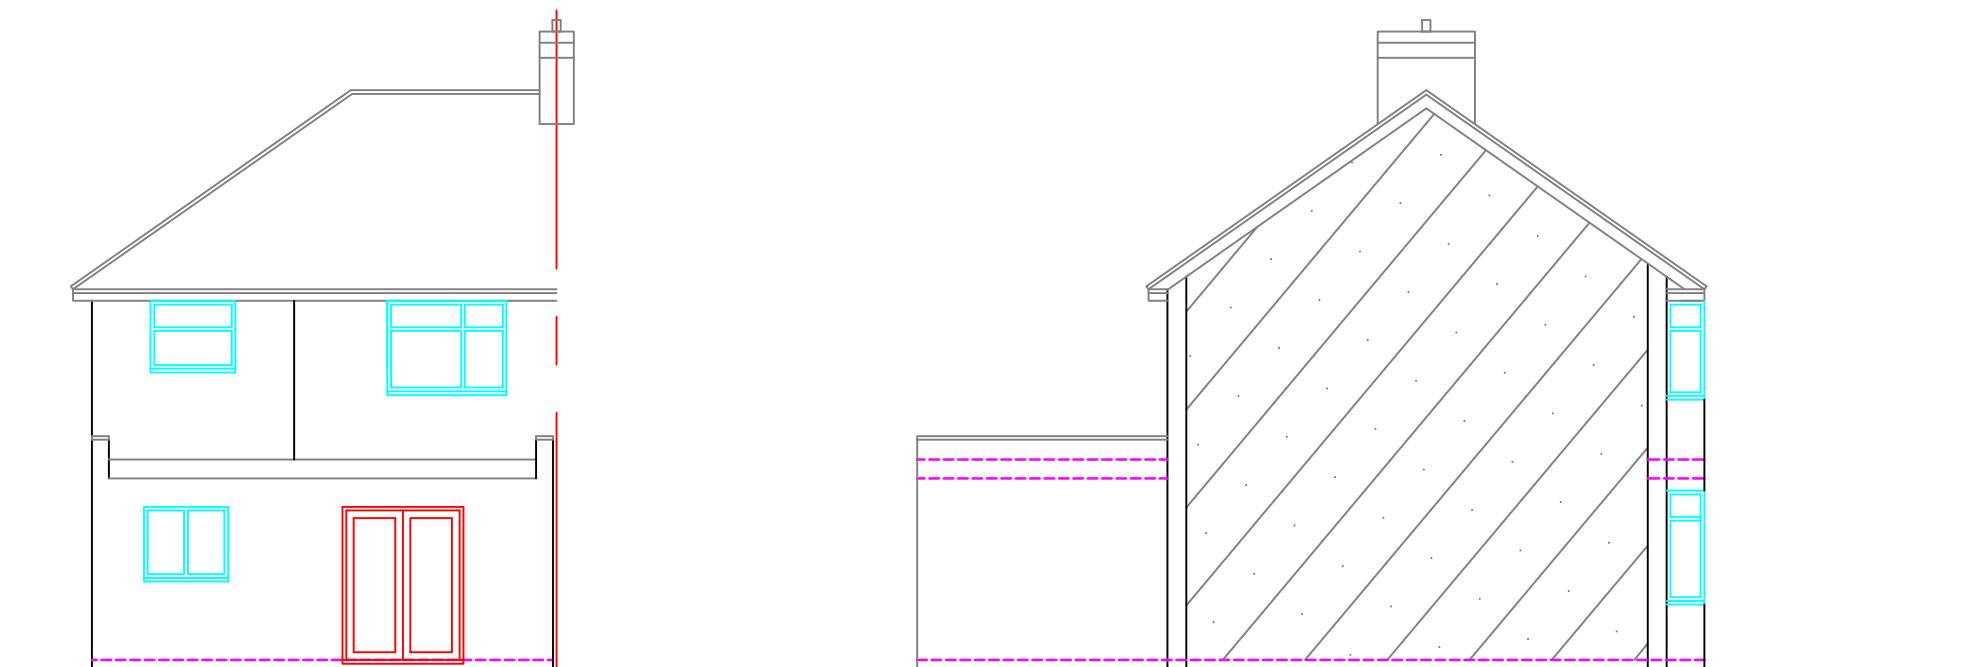

**Existing Rear Elevation**  
Scale: 1:100

**Existing Side Elevation**  
Scale: 1:100

1:100 10 Metre

 

MERCHANT  
DESIGN  
SERVICES

Dimensions to be verified on site.  
DO NOT SCALE FROM THIS DRAWING.  
Any areas indicated on this drawing are for guidance only.  
No responsibility is taken for their accuracy.

This drawing is the property of **SADIQ MERCHANT**  
Copyright is reserved by them and the drawing is issued on the  
condition that it is not copied, reproduced, retained or disclosed  
to any unauthorised person, either wholly or in part without the  
consent in writing of **SADIQ MERCHANT**

Site Address:

57 Northfield Park  
Hayes  
UB3 4NU

Client Detail:

57 Northfield Park  
Hayes  
UB3 4NU

Title:

Existing Elevations

Drawn By:

NM

Revisions:

Checked By:

SM

Rev | Revision

Date:

06/2025

Date |

Drawing No.

PL1/SM/57 - 03

Number |