

Proposed Out-Building Floor Plan
Scale 1:50



- GENERAL NOTES:
1. ALL DIMENSIONS ARE IN MILLIMETER.
 2. VERIFY ALL DIMENSIONS AND CONDITIONS BEFORE BUILDING OR STARTING CONSTRUCTION. NOTIFY THE DESIGNER IMMEDIATELY OF ANY DISCREPANCY OR VARIATION.
 3. ALL WORK TO COMPLY WITH CURRENT BUILDING REGULATIONS AND CODES OF PRACTICE

Title:

Proposed Out-Building Floor Plan

Site Address

248 Coldharbour Lane,
Hayes
Middlesex
UB3 3HH

Scale: 1:50 @A3


Date: 05/11/2025


Drawing No.:
2025/164 -01PD

Drawn By:
RO


Revision Date:

e.mail -
faluckpatel@yahoo.com
(M) +44 (0) 7871 466 254

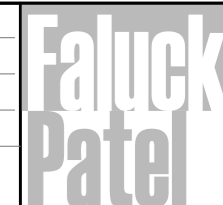

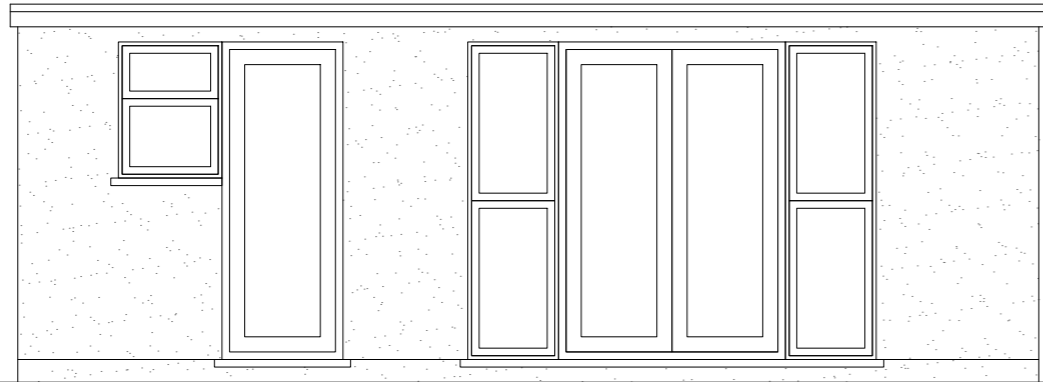


Proposed Front Elevation
Scale 1:50

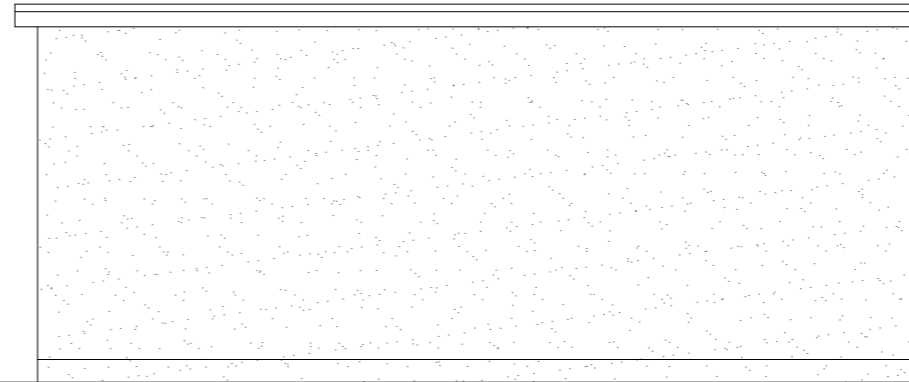


Proposed Side Elevation
Scale 1:50

Proposed External Finish Materials to Match Existing External Finish Materials

Proposed Flank Wall Window to be Obscure Glazed and Non Opening below 1.7m from FFL

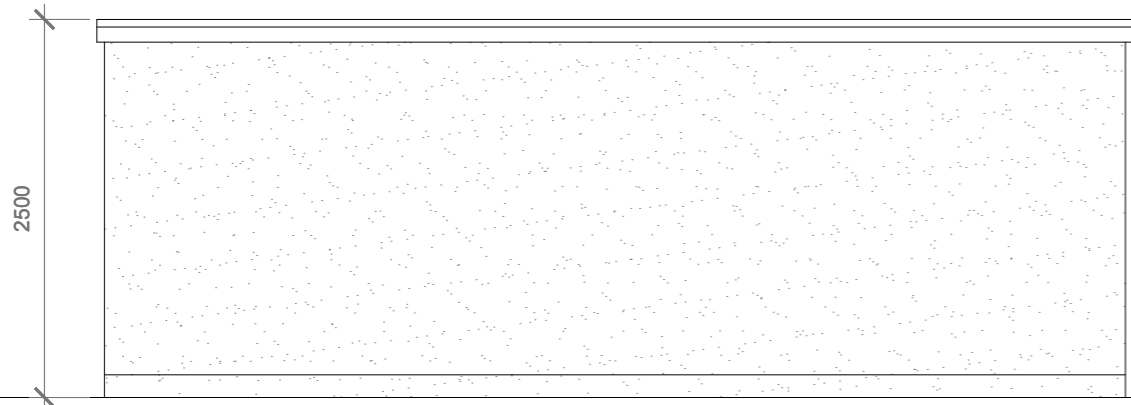

Proposed Rear Elevation
Scale 1:50

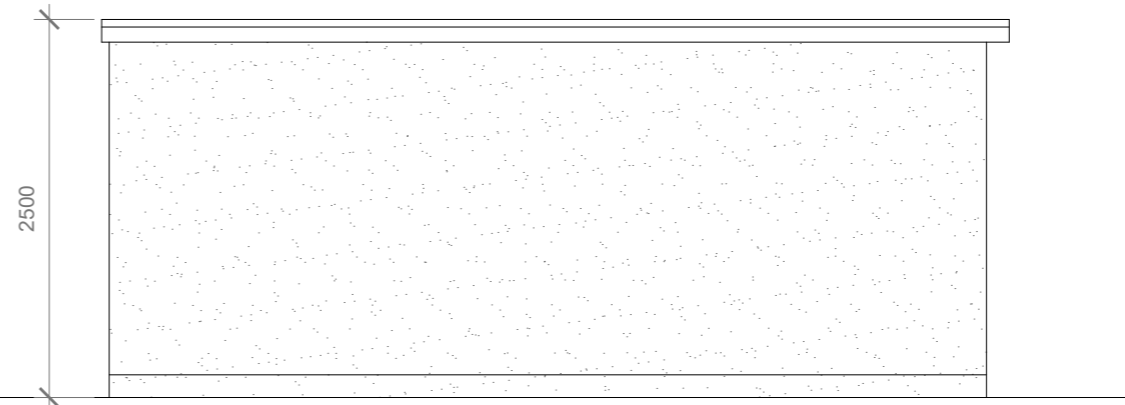

Proposed Side Elevation
Scale 1:50



GENERAL NOTES:
 1. ALL DIMENSIONS ARE IN MILLIMETER.
 2. VERIFY ALL DIMENSIONS AND CONDITIONS BEFORE BUILDING OR STARTING CONSTRUCTION. NOTIFY THE DESIGNER IMMEDIATELY OF ANY DISCREPANCY OR VARIATION.
 3. ALL WORK TO COMPLY WITH CURRENT BUILDING REGULATIONS AND CODES OF PRACTICE

Title:

Site Address
 248 Coldharbour Lane,
 Hayes
 Middlesex
 UB3 3HH

Scale: 1:50 @A3
 Date: 05/11/2025
 Drawing No.: 2025/164 -02PD
 Drawn By: RO

Revision Date:

e.mail -
 faluckpatel@yahoo.com
 (M) +44 (0) 7871 466 254

