



**Existing Ground Floor Plan**  
Scale 1:100

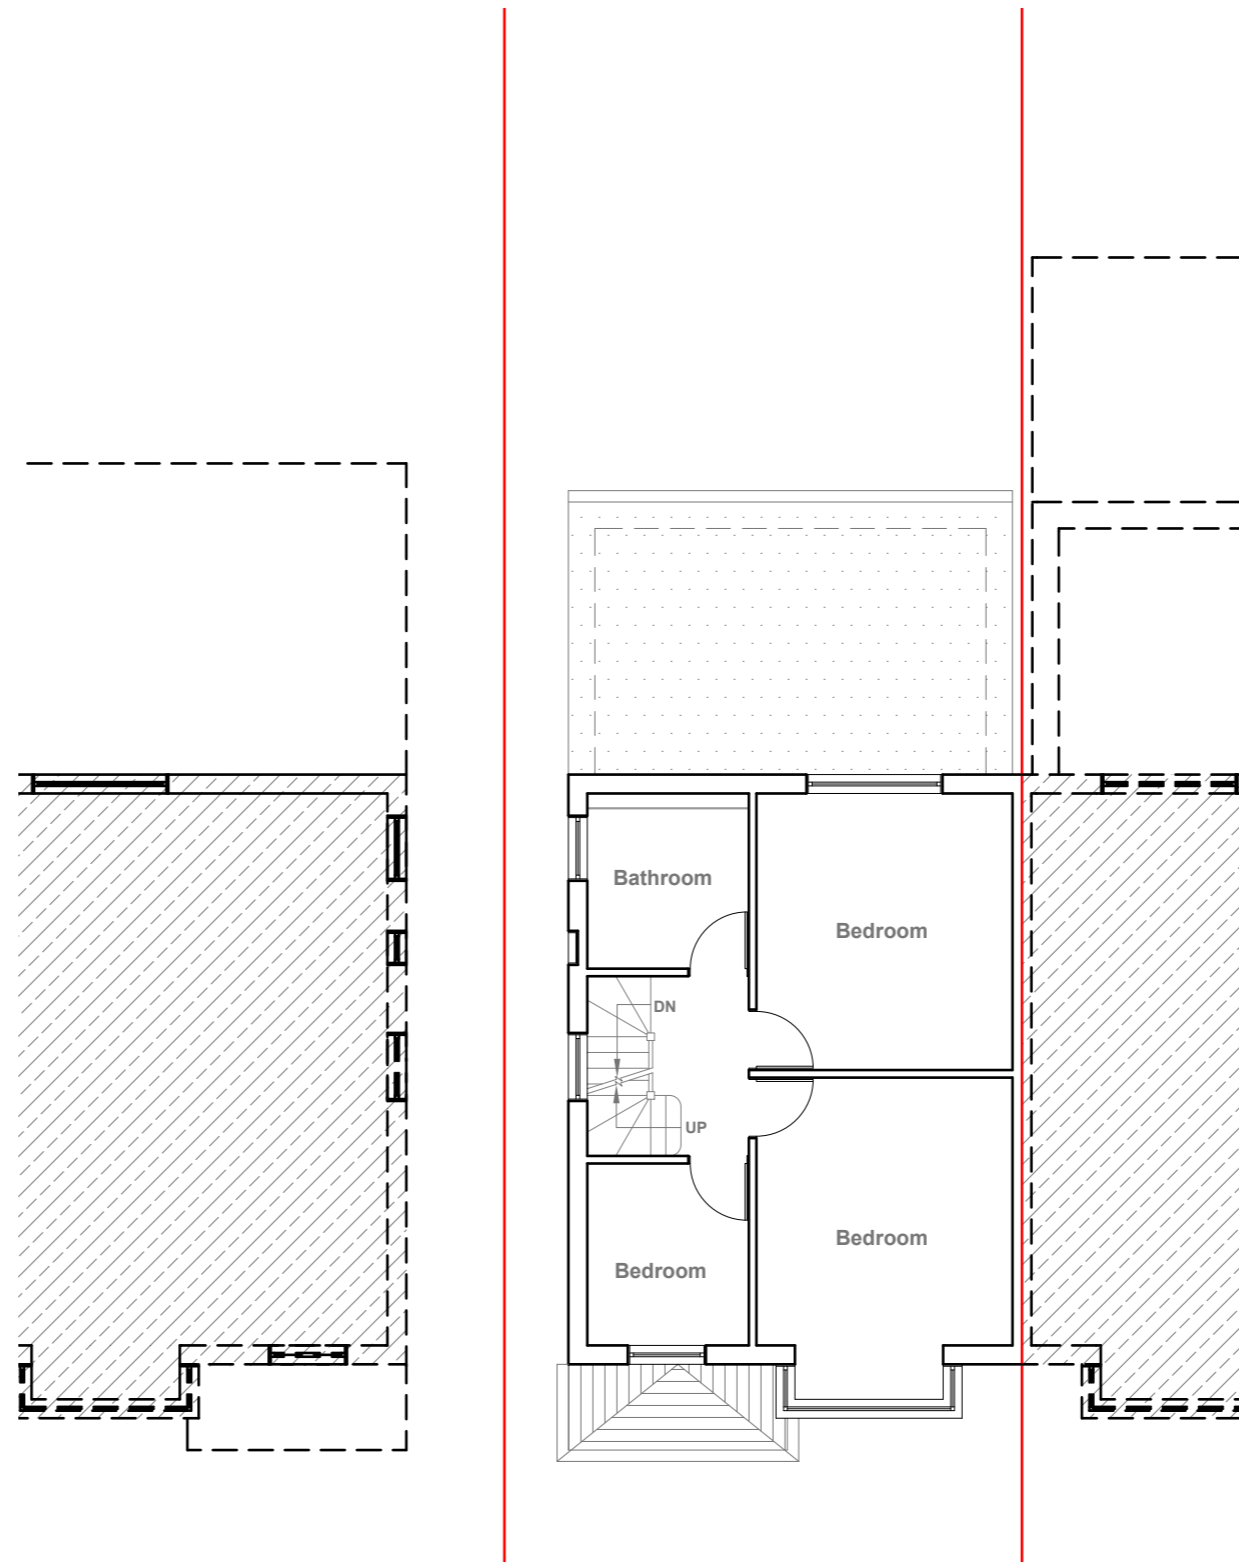

**Existing First Floor Plan**  
Scale 1:100

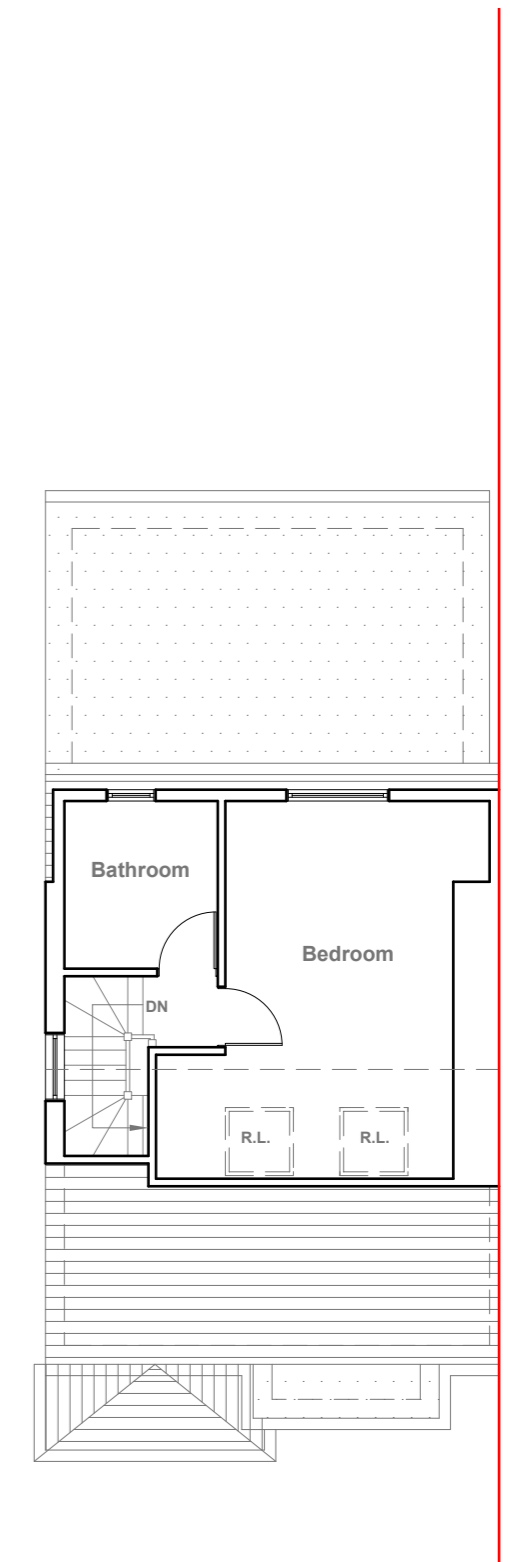

**Existing Loft Floor Plan**  
Scale 1:100



- GENERAL NOTES:
1. ALL DIMENSIONS ARE IN MILLIMETER.
  2. VERIFY ALL DIMENSIONS AND CONDITIONS BEFORE BUILDING OR STARTING CONSTRUCTION. NOTIFY THE DESIGNER IMMEDIATELY OF ANY DISCREPANCY OR VARIATION.
  3. ALL WORK TO COMPLY WITH CURRENT BUILDING REGULATIONS AND CODES OF PRACTICE

Title:

## Existing Floor Plans

Site Address

248 Coldharbour Lane,  
Hayes  
Middlesex  
UB3 3HH

Scale: 1:100 @A3

Date: 05/11/2025

Drawing No.:  
2025/164 -01

Drawn By:  
RO


Revision Date:

e.mail -  
faluckpatel@yahoo.com  
(M) +44 (0) 7871 466 254

**Faluck Patel**



**Existing Front Elevation**  
Scale 1:100

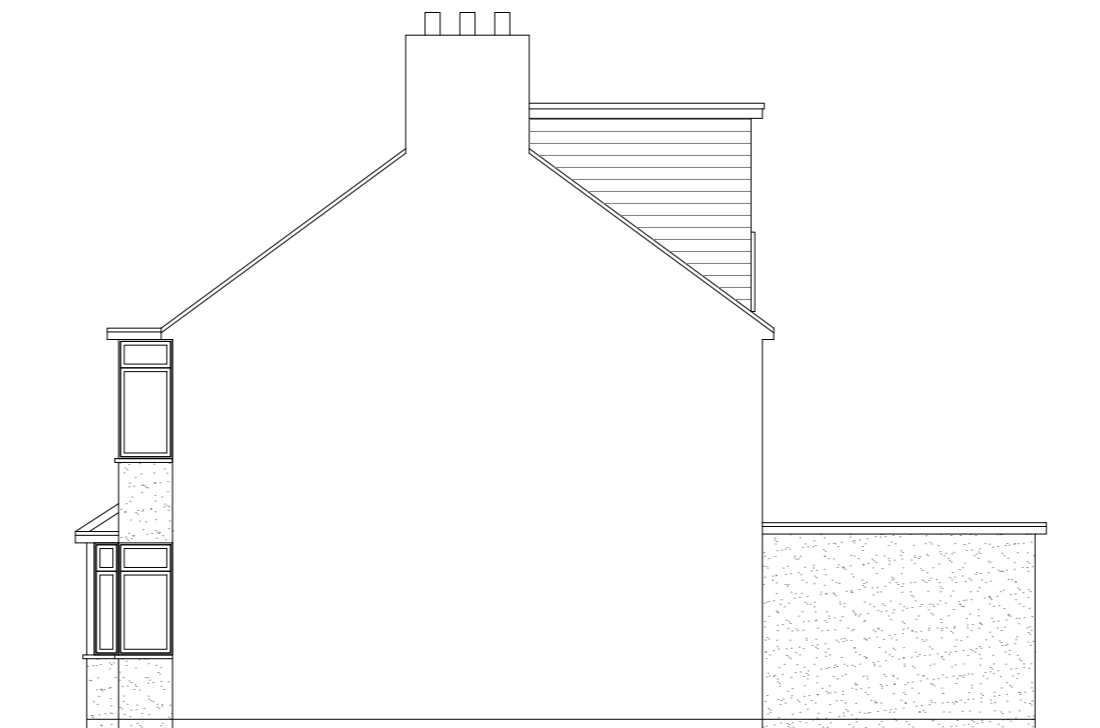

**Existing Side Elevation**  
Scale 1:100



**Existing Rear Elevation**  
Scale 1:100



**Existing Side Elevation**  
Scale 1:100



GENERAL NOTES:  
 1. ALL DIMENSIONS ARE IN MILLIMETER.  
 2. VERIFY ALL DIMENSIONS AND CONDITIONS BEFORE BUILDING OR STARTING CONSTRUCTION. NOTIFY THE DESIGNER IMMEDIATELY OF ANY DISCREPANCY OR VARIATION.  
 3. ALL WORK TO COMPLY WITH CURRENT BUILDING REGULATIONS AND CODES OF PRACTICE

Title:

**Existing Elevations**

Site Address

248 Coldharbour Lane,  
 Hayes  
 Middlesex  
 UB3 3HH

Scale: 1:100 @A3


Date: 05/11/2025




Drawing No.:  
 2025/164 -02

Drawn By:  
 RO

Revision Date:

e:mail -  
 faluckpatel@yahoo.com  
 (M) +44 (0) 7871 466 254

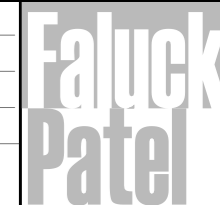

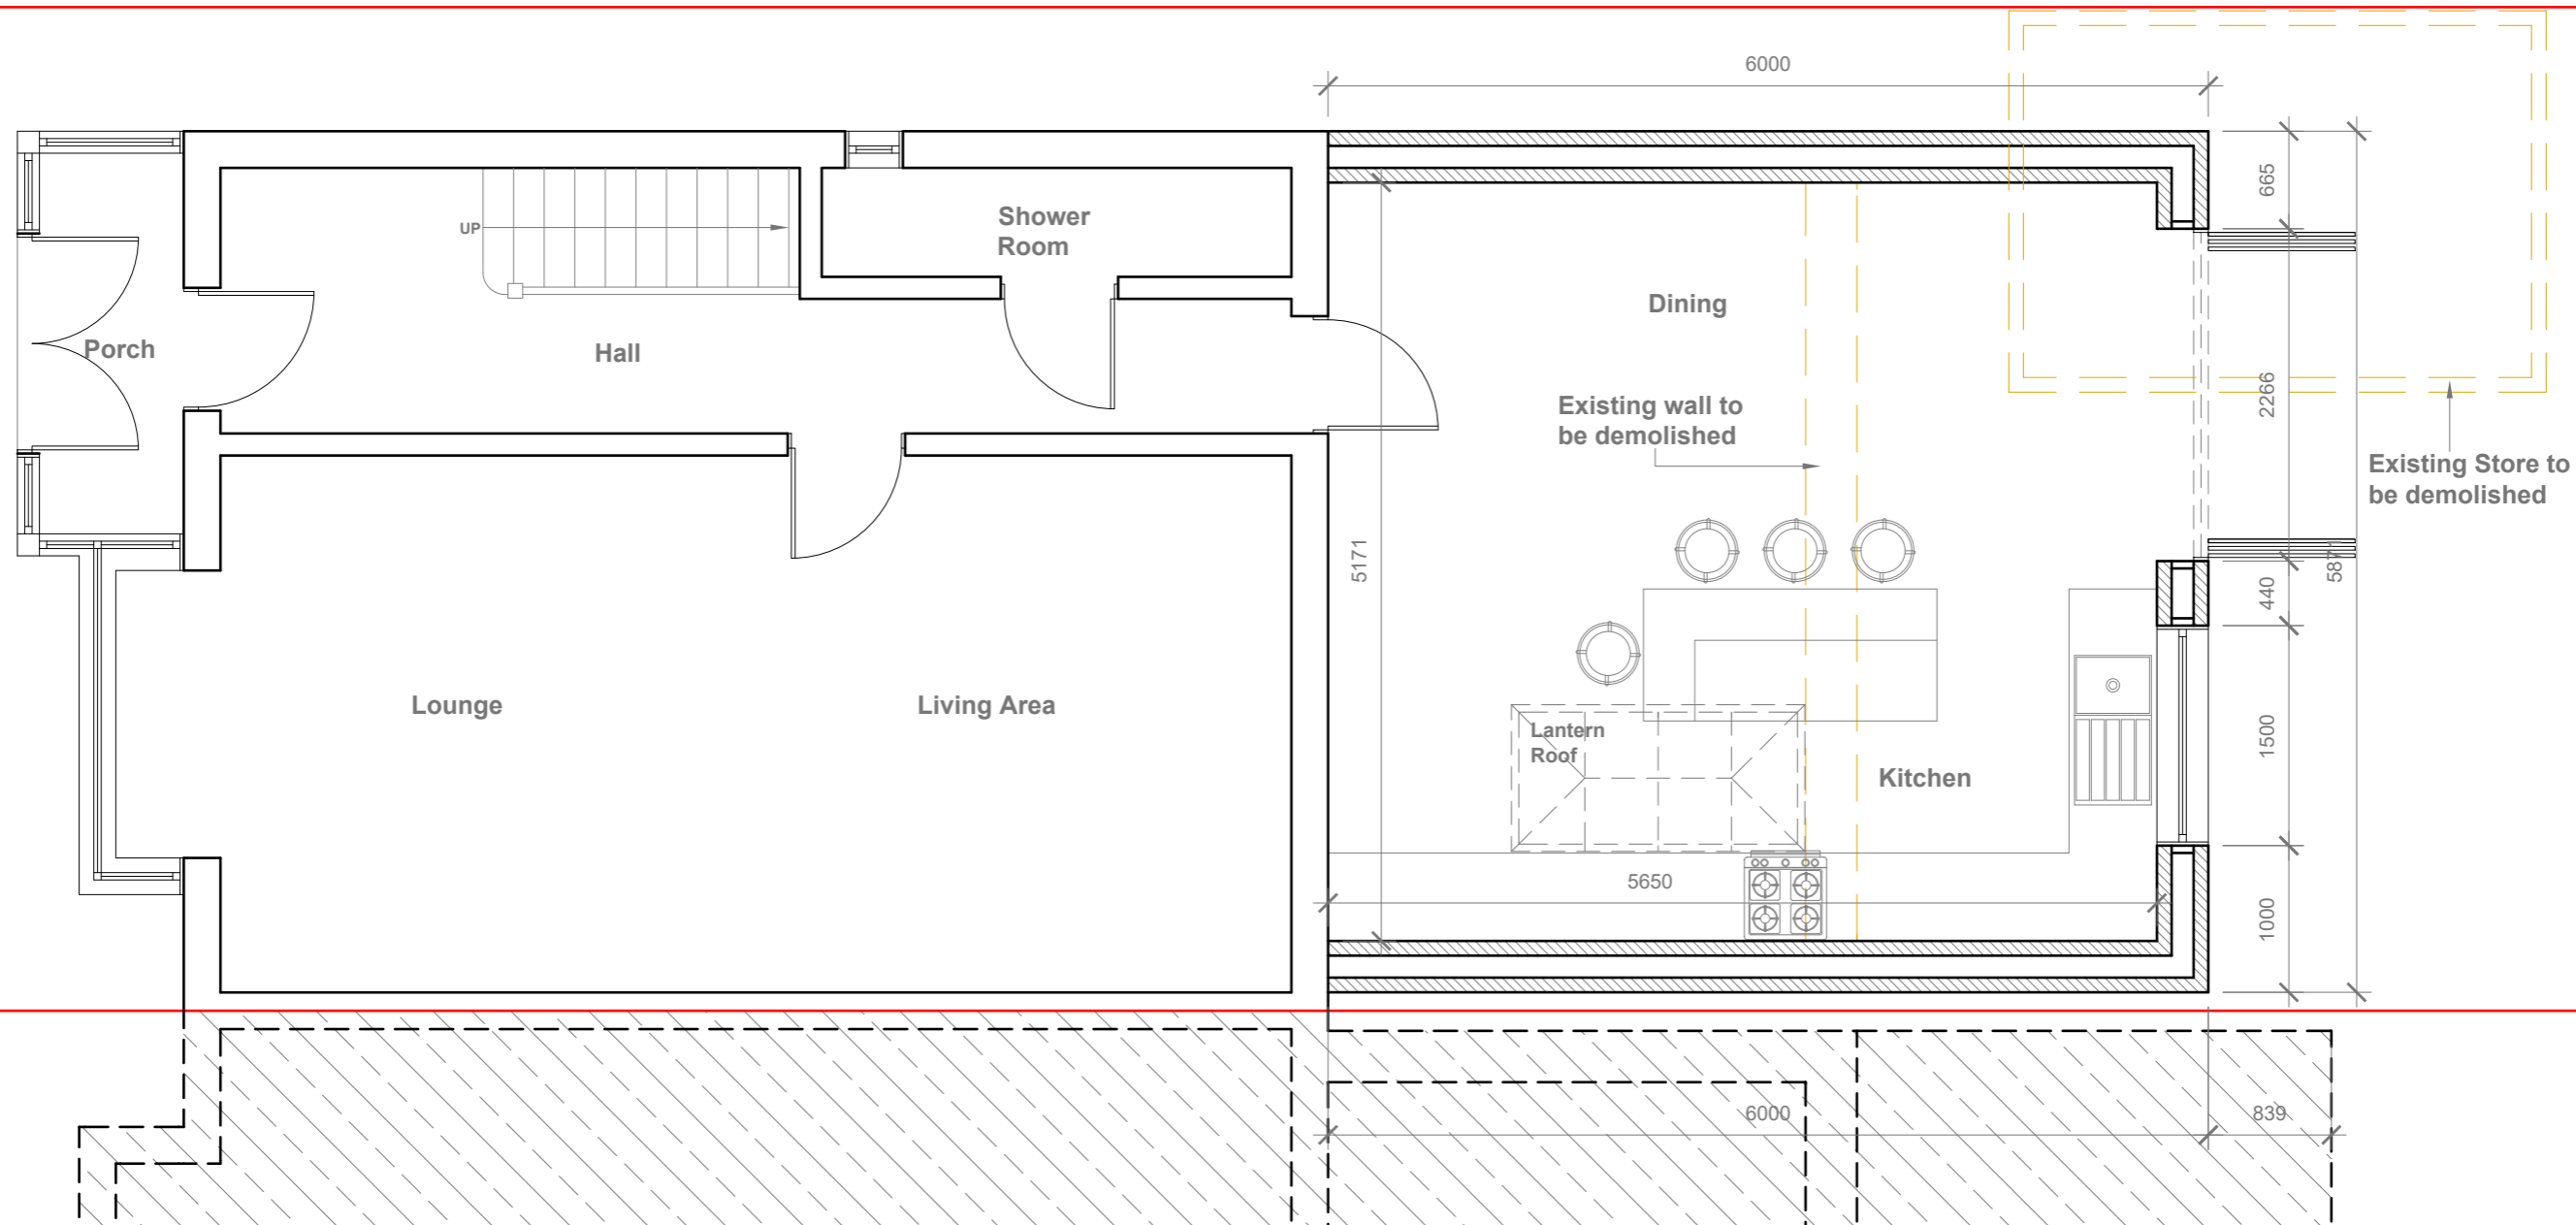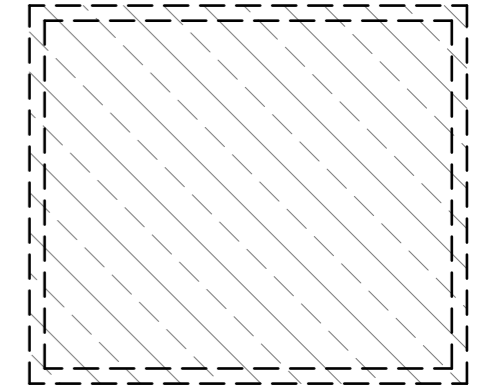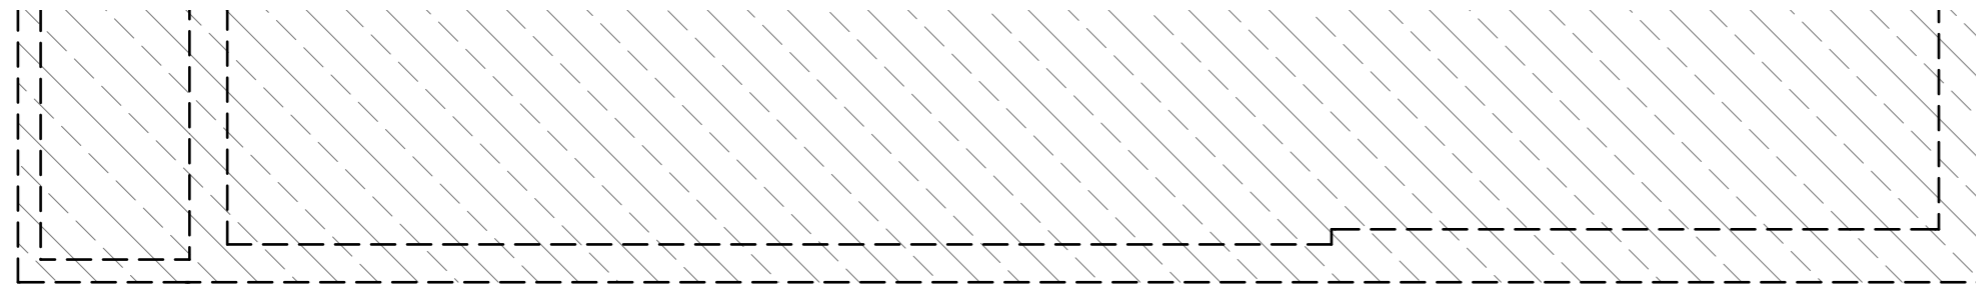

**Proposed Ground Floor Plan**  
Scale 1:50

- GENERAL NOTES:
1. ALL DIMENSIONS ARE IN MILLIMETER.
  2. VERIFY ALL DIMENSIONS AND CONDITIONS BEFORE BUILDING OR STARTING CONSTRUCTION. NOTIFY THE DESIGNER IMMEDIATELY OF ANY DISCREPANCY OR VARIATION.
  3. ALL WORK TO COMPLY WITH CURRENT BUILDING REGULATIONS AND CODES OF PRACTICE

Title:

## Proposed Ground Floor Plan

Site Address

248 Coldharbour Lane,  
Hayes  
Middlesex  
UB3 3HH

Scale: 1:50 @A3

Date: 05/11/2025

Drawing No.:  
2025/164 -03


Drawn By:

RO


Revision Date:

e:mail -  
faluckpatel@yahoo.com  
(M) +44 (0) 7871 466 254

**Faluck Patel**

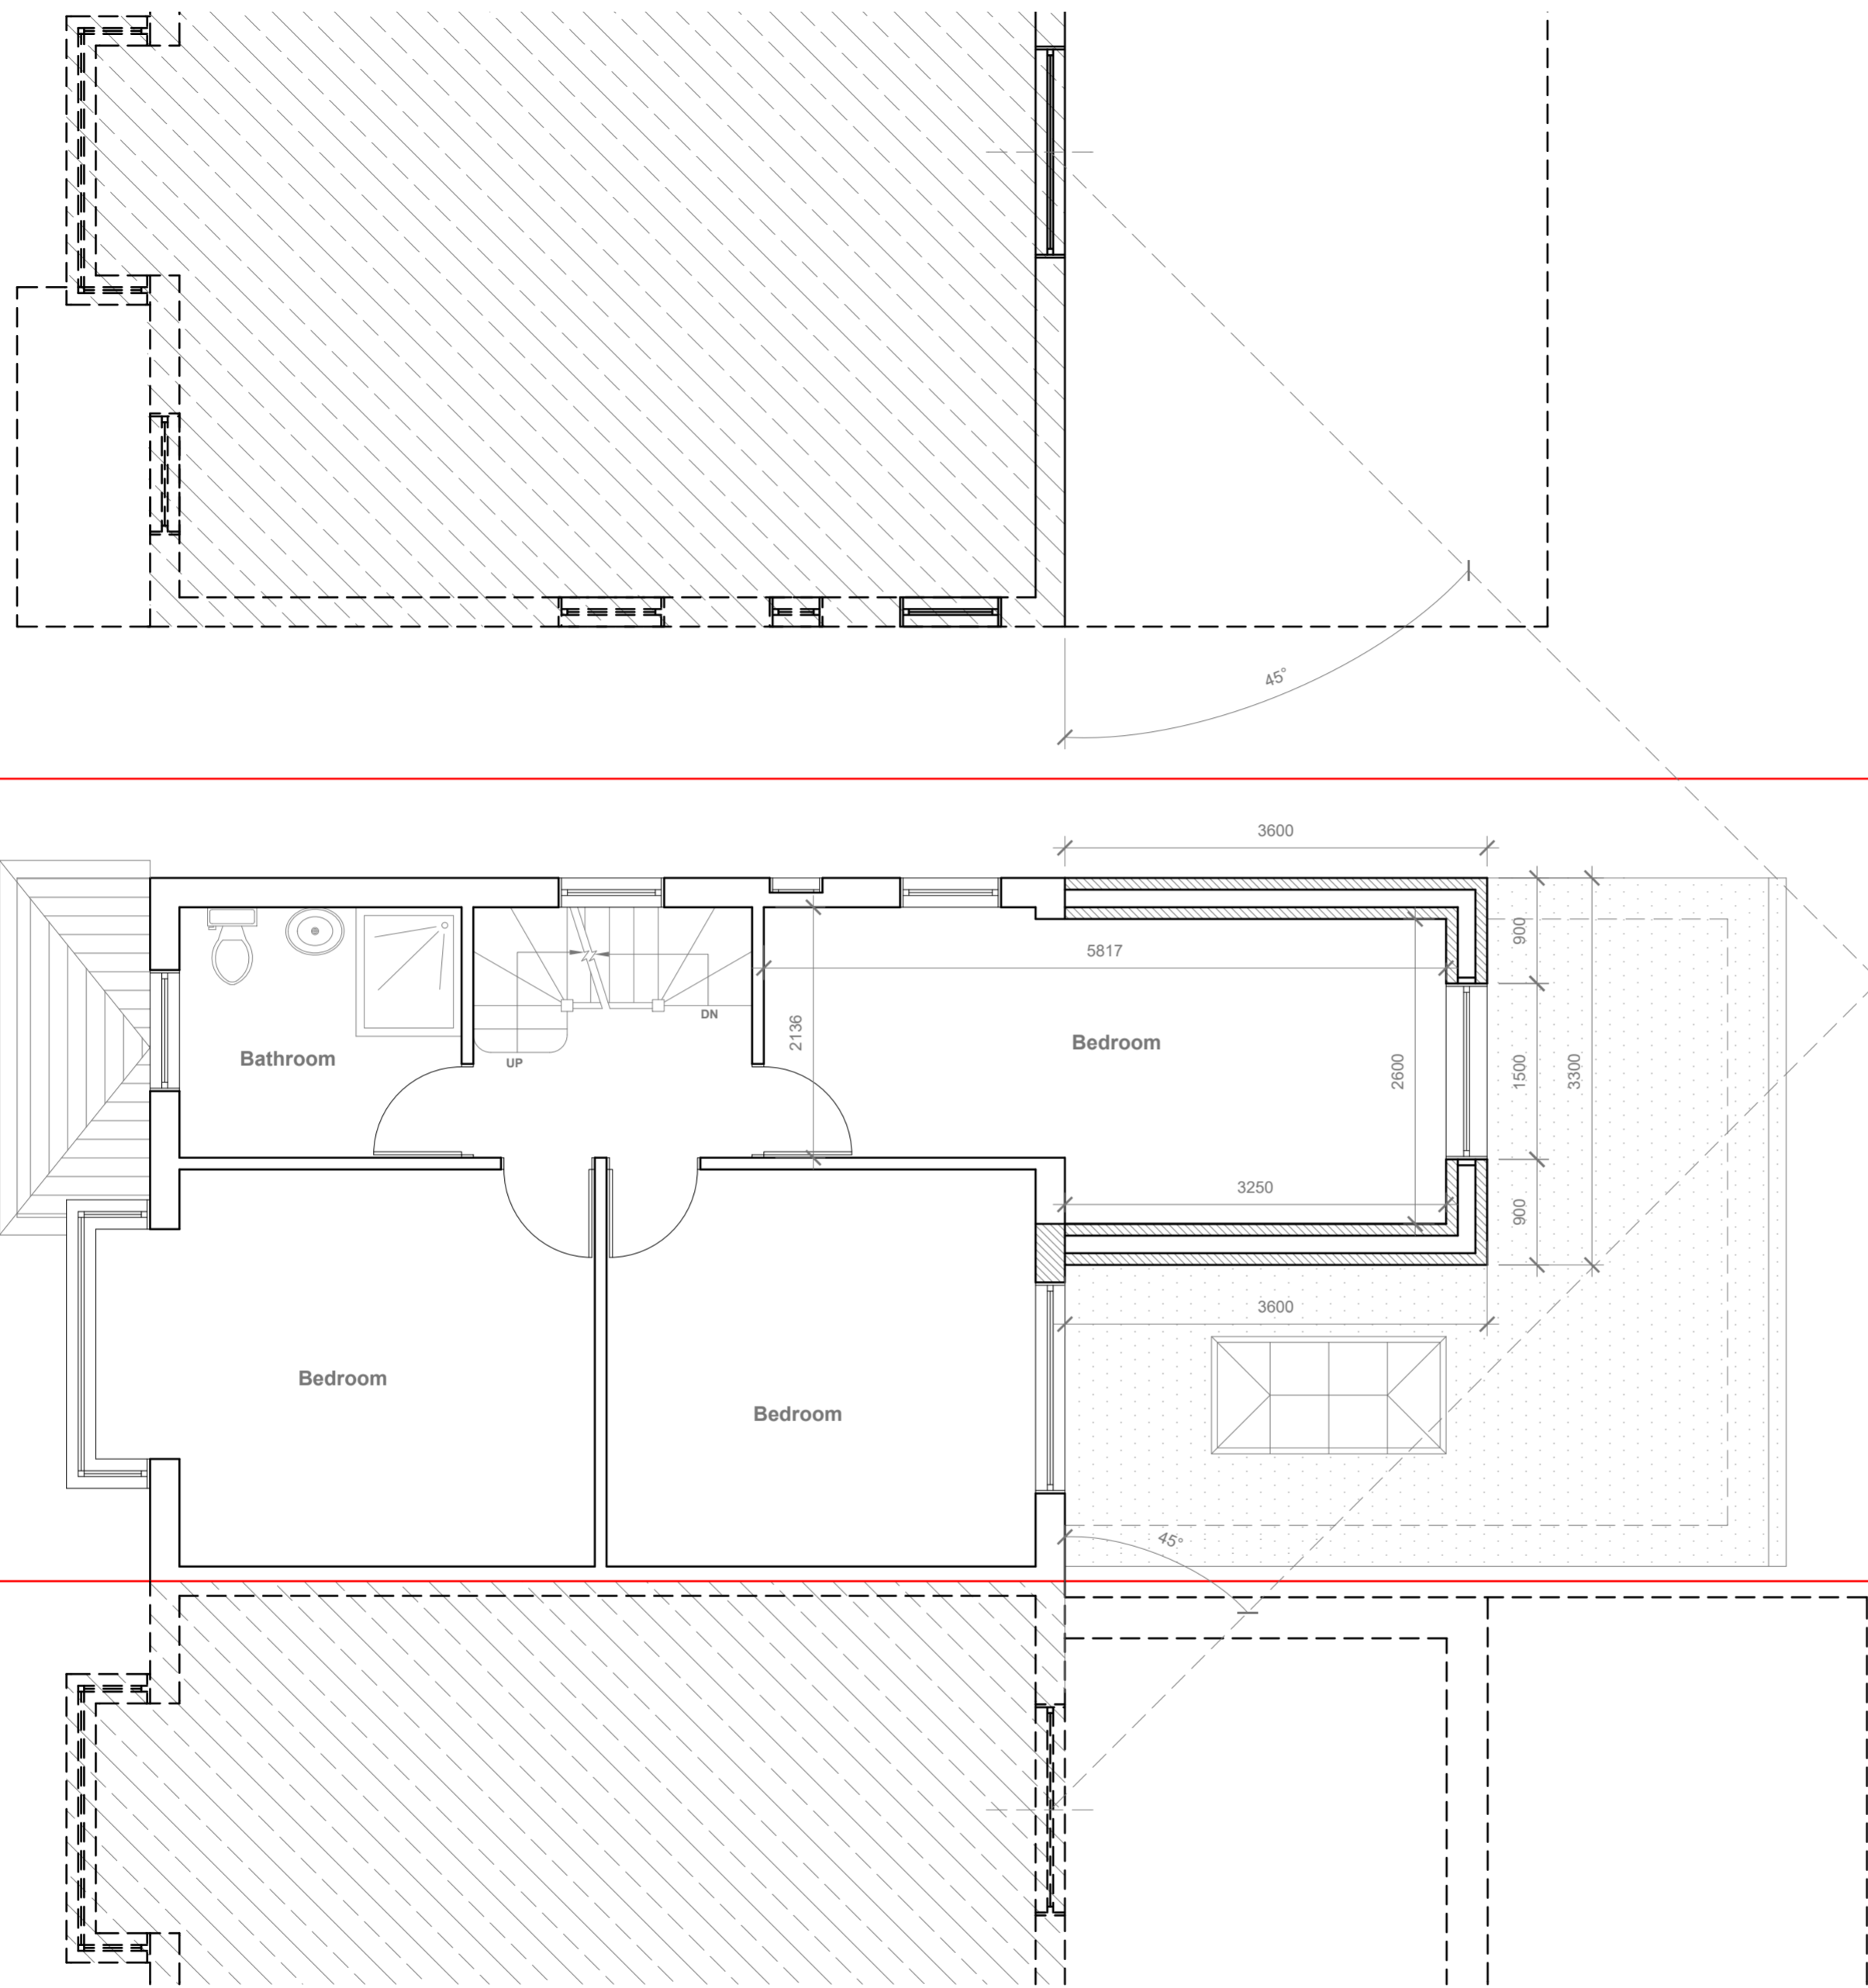

**Proposed First Floor Plan**  
Scale 1:50

 

GENERAL NOTES:  
 1. ALL DIMENSIONS ARE IN MILLIMETER.  
 2. VERIFY ALL DIMENSIONS AND CONDITIONS BEFORE BUILDING OR STARTING CONSTRUCTION. NOTIFY THE DESIGNER IMMEDIATELY OF ANY DISCREPANCY OR VARIATION.  
 3. ALL WORK TO COMPLY WITH CURRENT BUILDING REGULATIONS AND CODES OF PRACTICE


Title:

**Proposed First Floor Plan**

Site Address  
 248 Coldharbour Lane,  
 Hayes  
 Middlesex  
 UB3 3HH

Scale: 1:50 @A2  
 Date: 05/11/2025  
 Drawing No.: 2025/164 -04  
 Drawn By: RO

Revision Date:  
 e-mail - faluckpatel@yahoo.com  
 (M) +44 (0) 7871 466 254

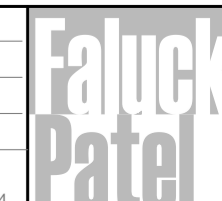



**Proposed Front Elevation**  
Scale 1:100



**Proposed Side Elevation**  
Scale 1:100

Proposed External Finish Materials to Match Existing External Finish Materials

Proposed Flank Wall Window to be Obscure Glazed and Non Opening below 1.7m from FFL



**Proposed Rear Elevation**  
Scale 1:100



**Proposed Side Elevation**  
Scale 1:100



GENERAL NOTES:  
 1. ALL DIMENSIONS ARE IN MILLIMETER.  
 2. VERIFY ALL DIMENSIONS AND CONDITIONS BEFORE BUILDING OR STARTING CONSTRUCTION. NOTIFY THE DESIGNER IMMEDIATELY OF ANY DISCREPANCY OR VARIATION.  
 3. ALL WORK TO COMPLY WITH CURRENT BUILDING REGULATIONS AND CODES OF PRACTICE

Title:  
**Proposed Elevations**

Site Address  
 248 Coldharbour Lane,  
 Hayes  
 Middlesex  
 UB3 3HH

Scale: 1:100 @A3  
 Date: 05/11/2025  
 Drawing No.: 2025/164 -05  
 Drawn By: RO

Revision Date:  
 e:mail - faluckpatel@yahoo.com  
 (M) +44 (0) 7871 466 254

