
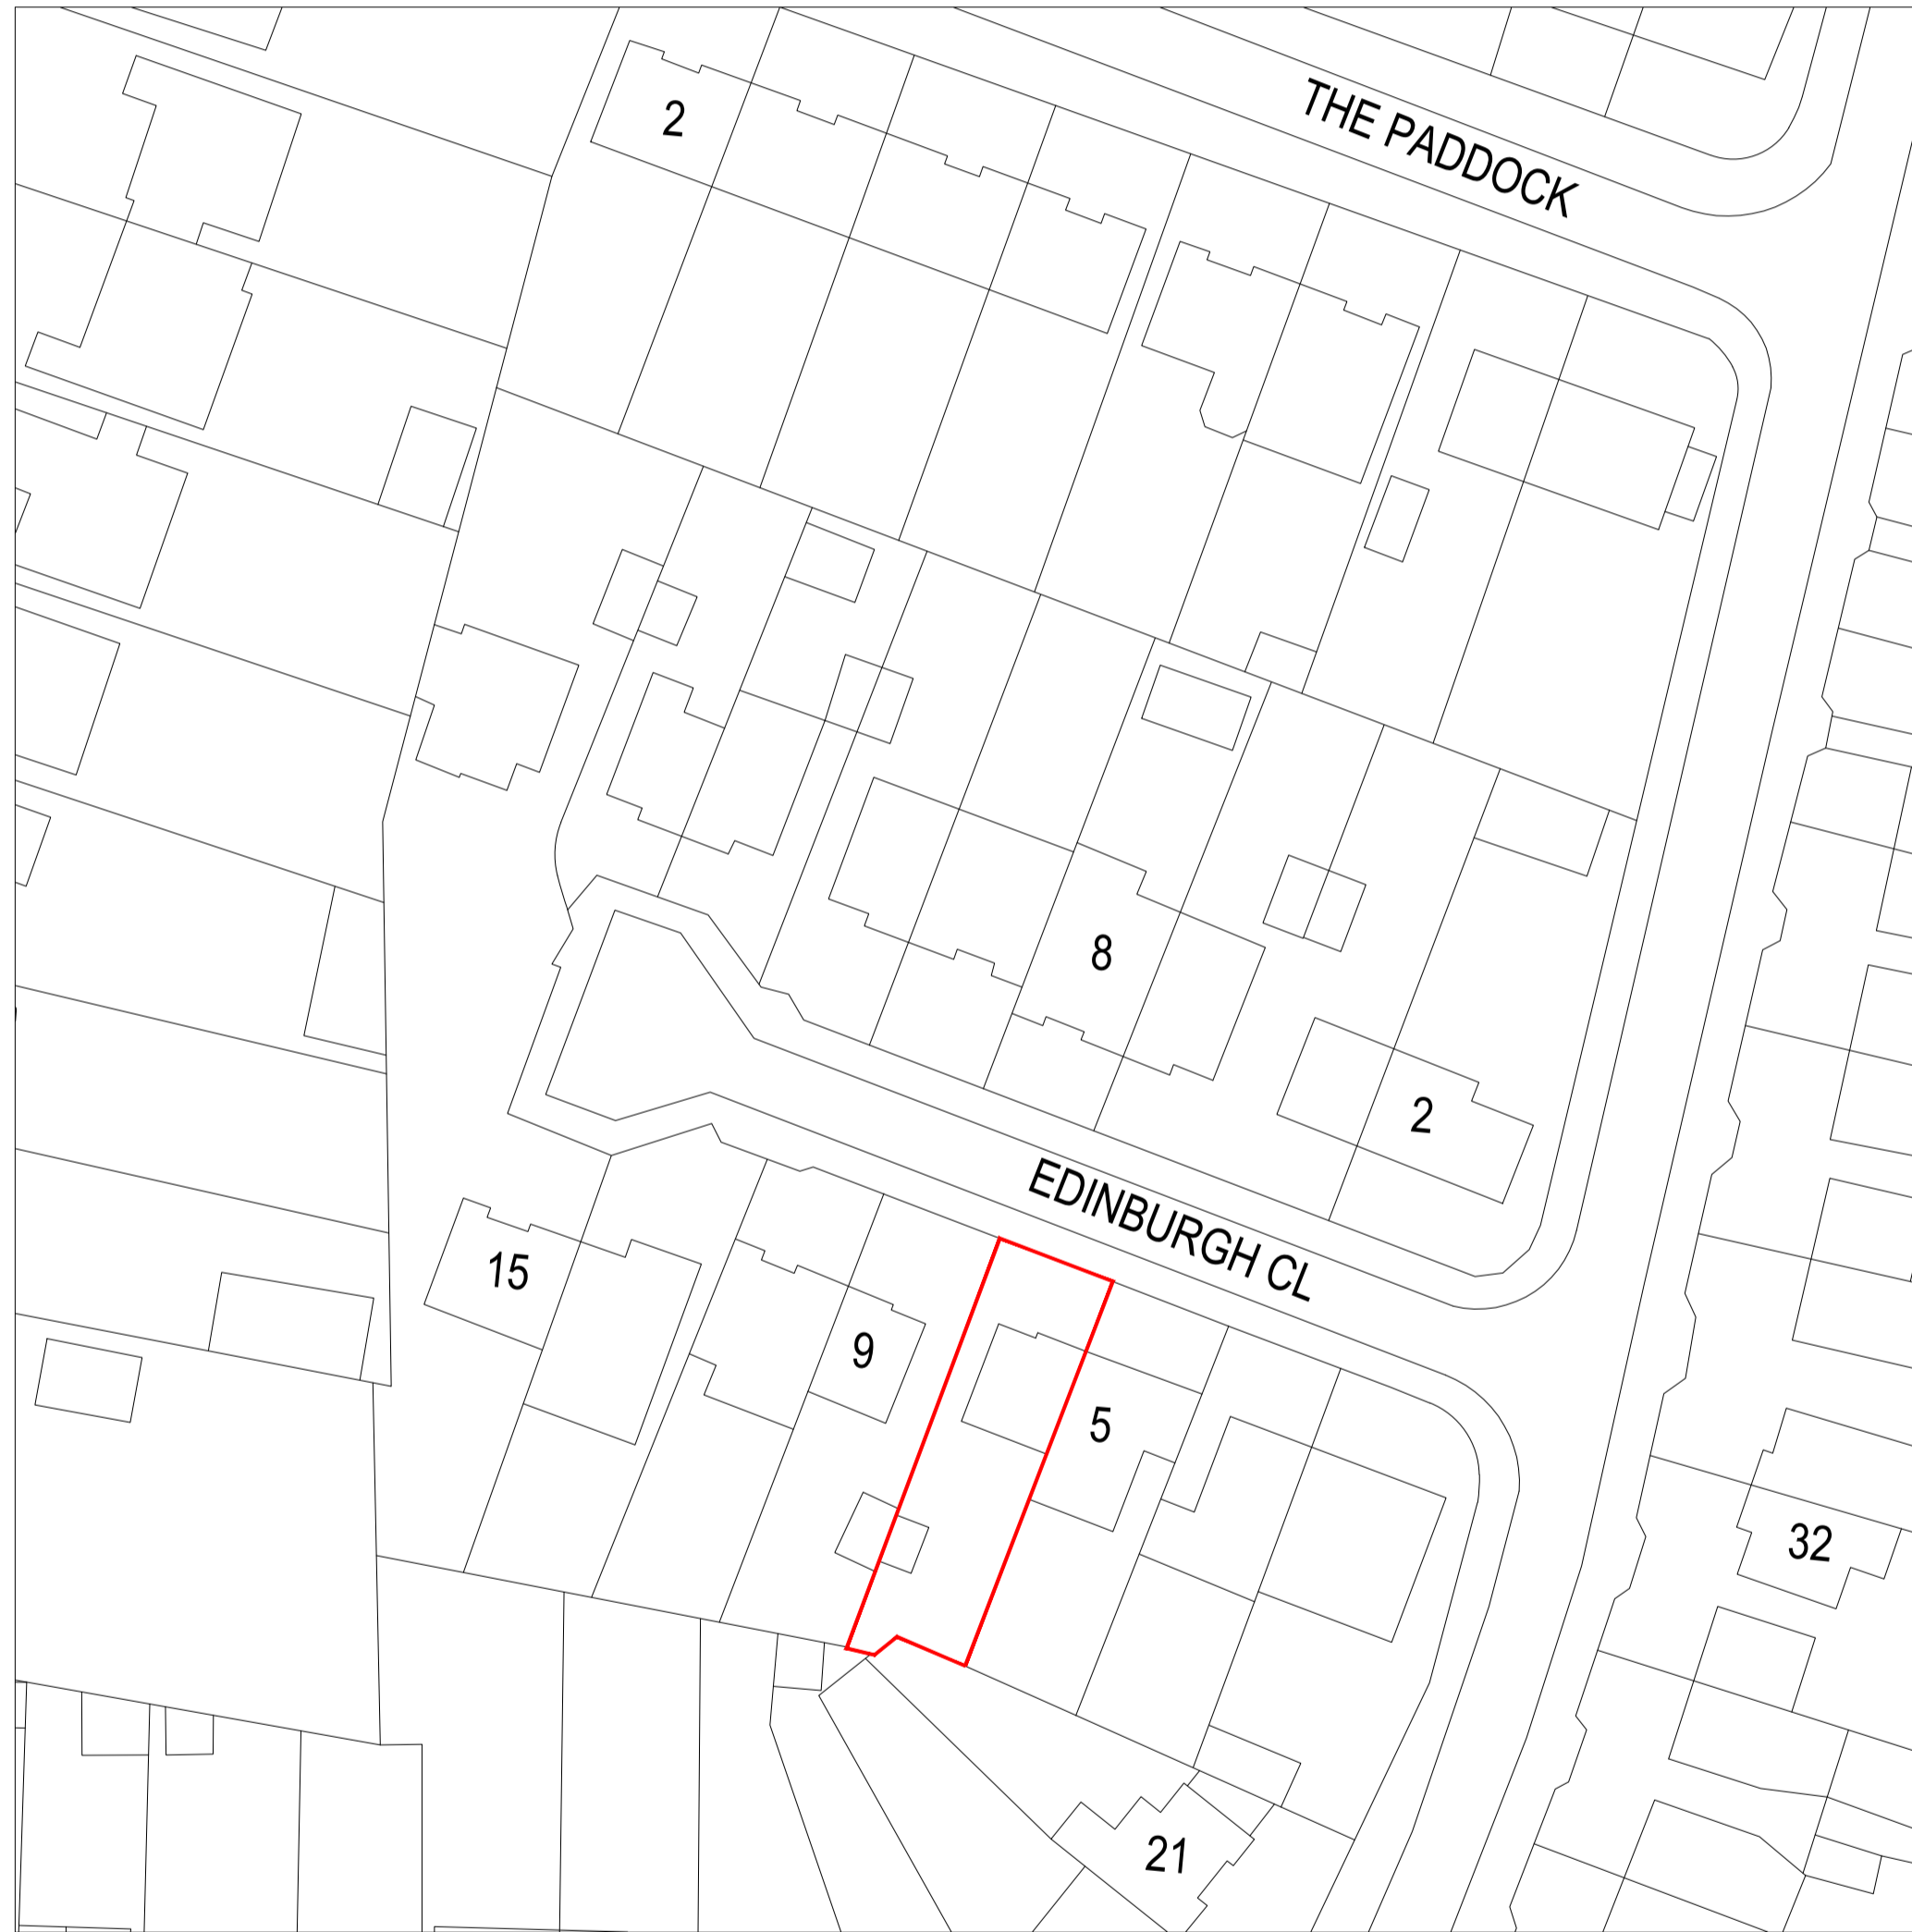


Location Plan

Scale 1:1250



© Crown Copyright and database rights 2025
OS 100022432

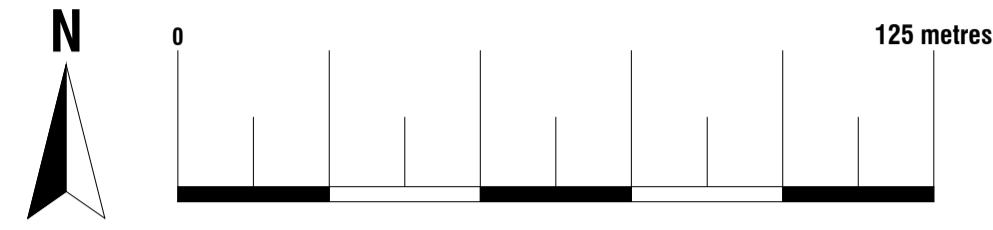

Existing Block Plan

Scale 1:500


© Crown copyright and database rights,
2025. Ordnance Survey 0100022432

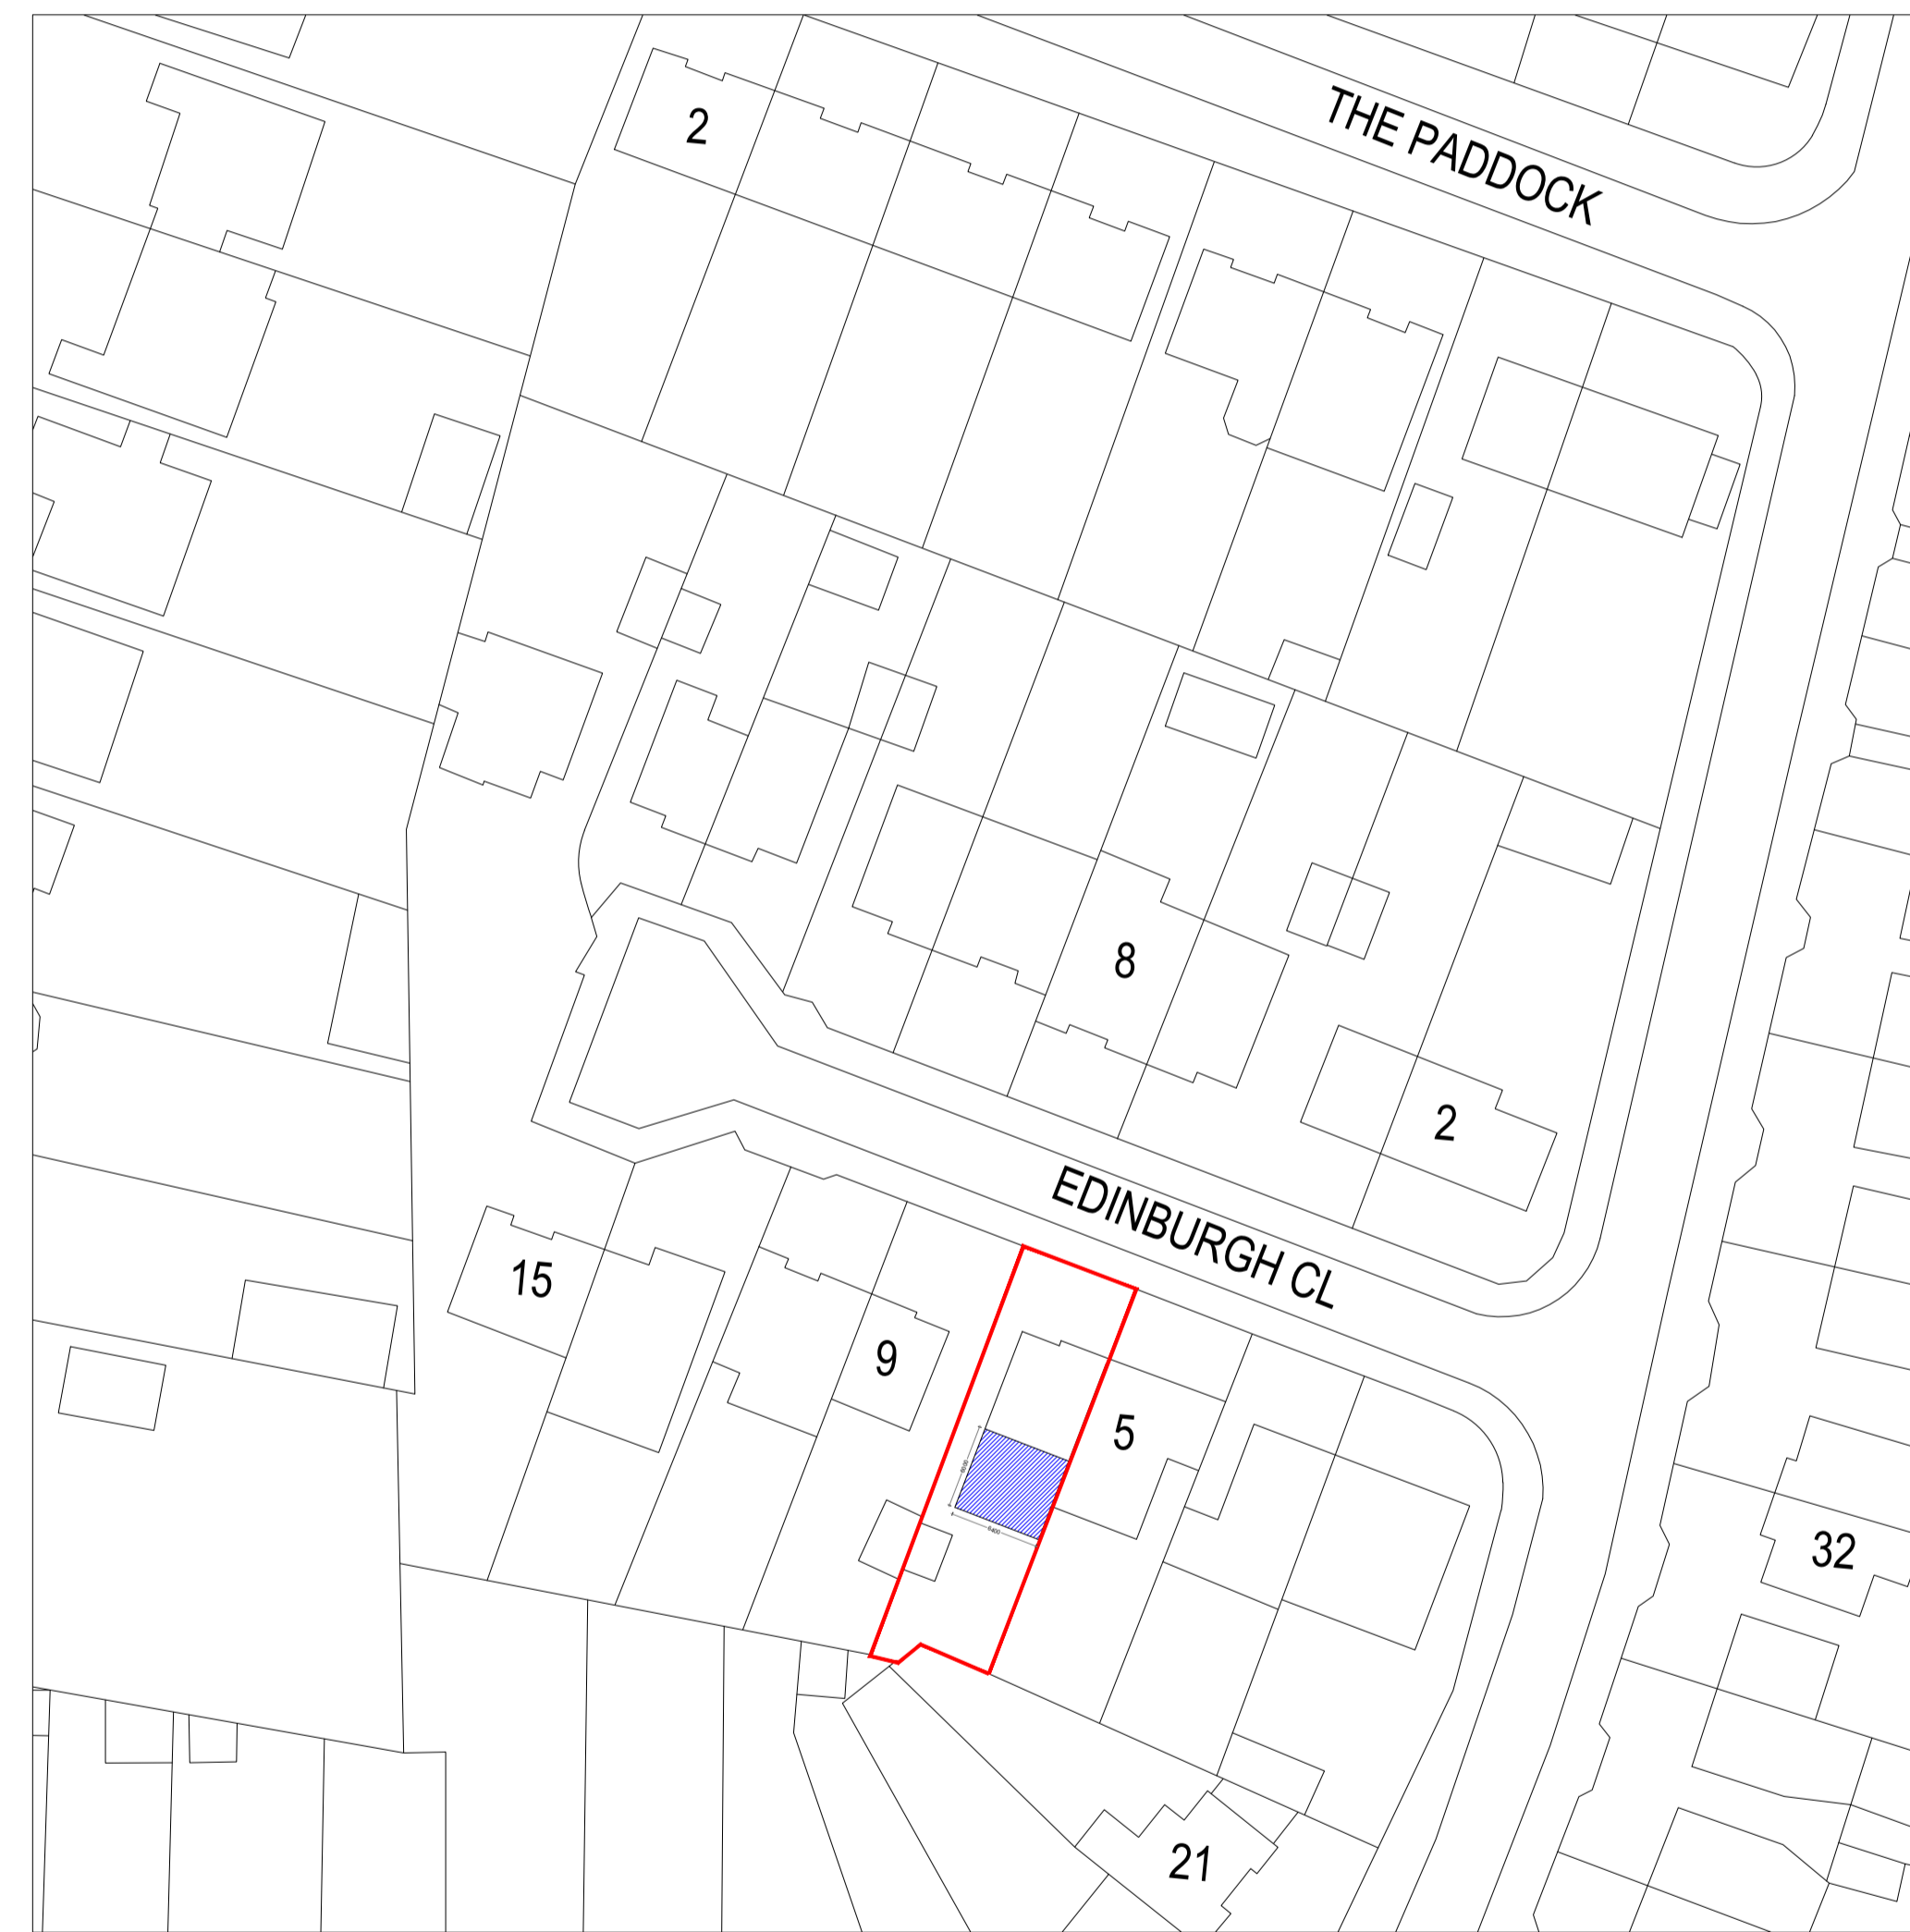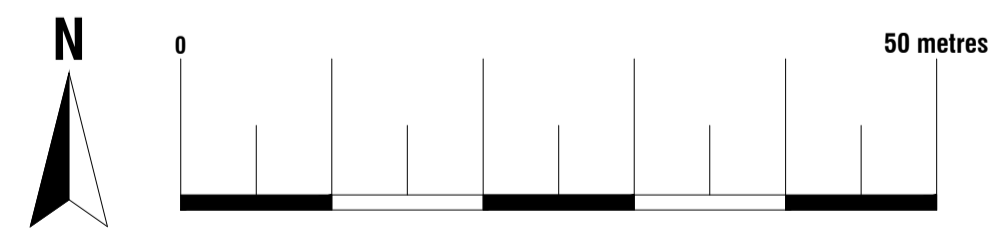

Proposed Block Plan



Scale 1:500

© Crown copyright and database rights,
2025. Ordnance Survey 0100022432

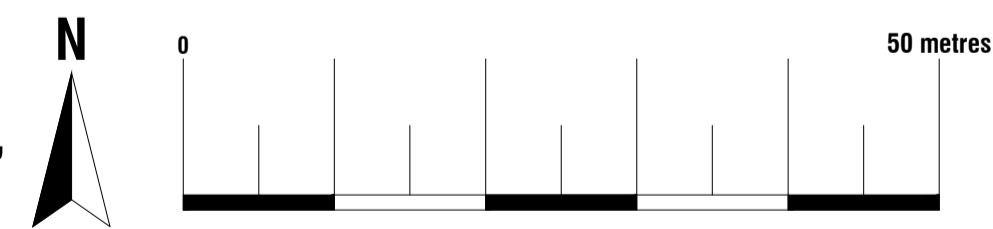


saxe | GROUP


Site	7 Edinburgh Close Ickenham Uxbridge UB10 8RA	Date	16.12.2025
		Sheet	24-1520 D01 REV
		Job	Proposed Single Storey Rear Extension
		Scale	A1@
Title Number	----	Title	As Shown

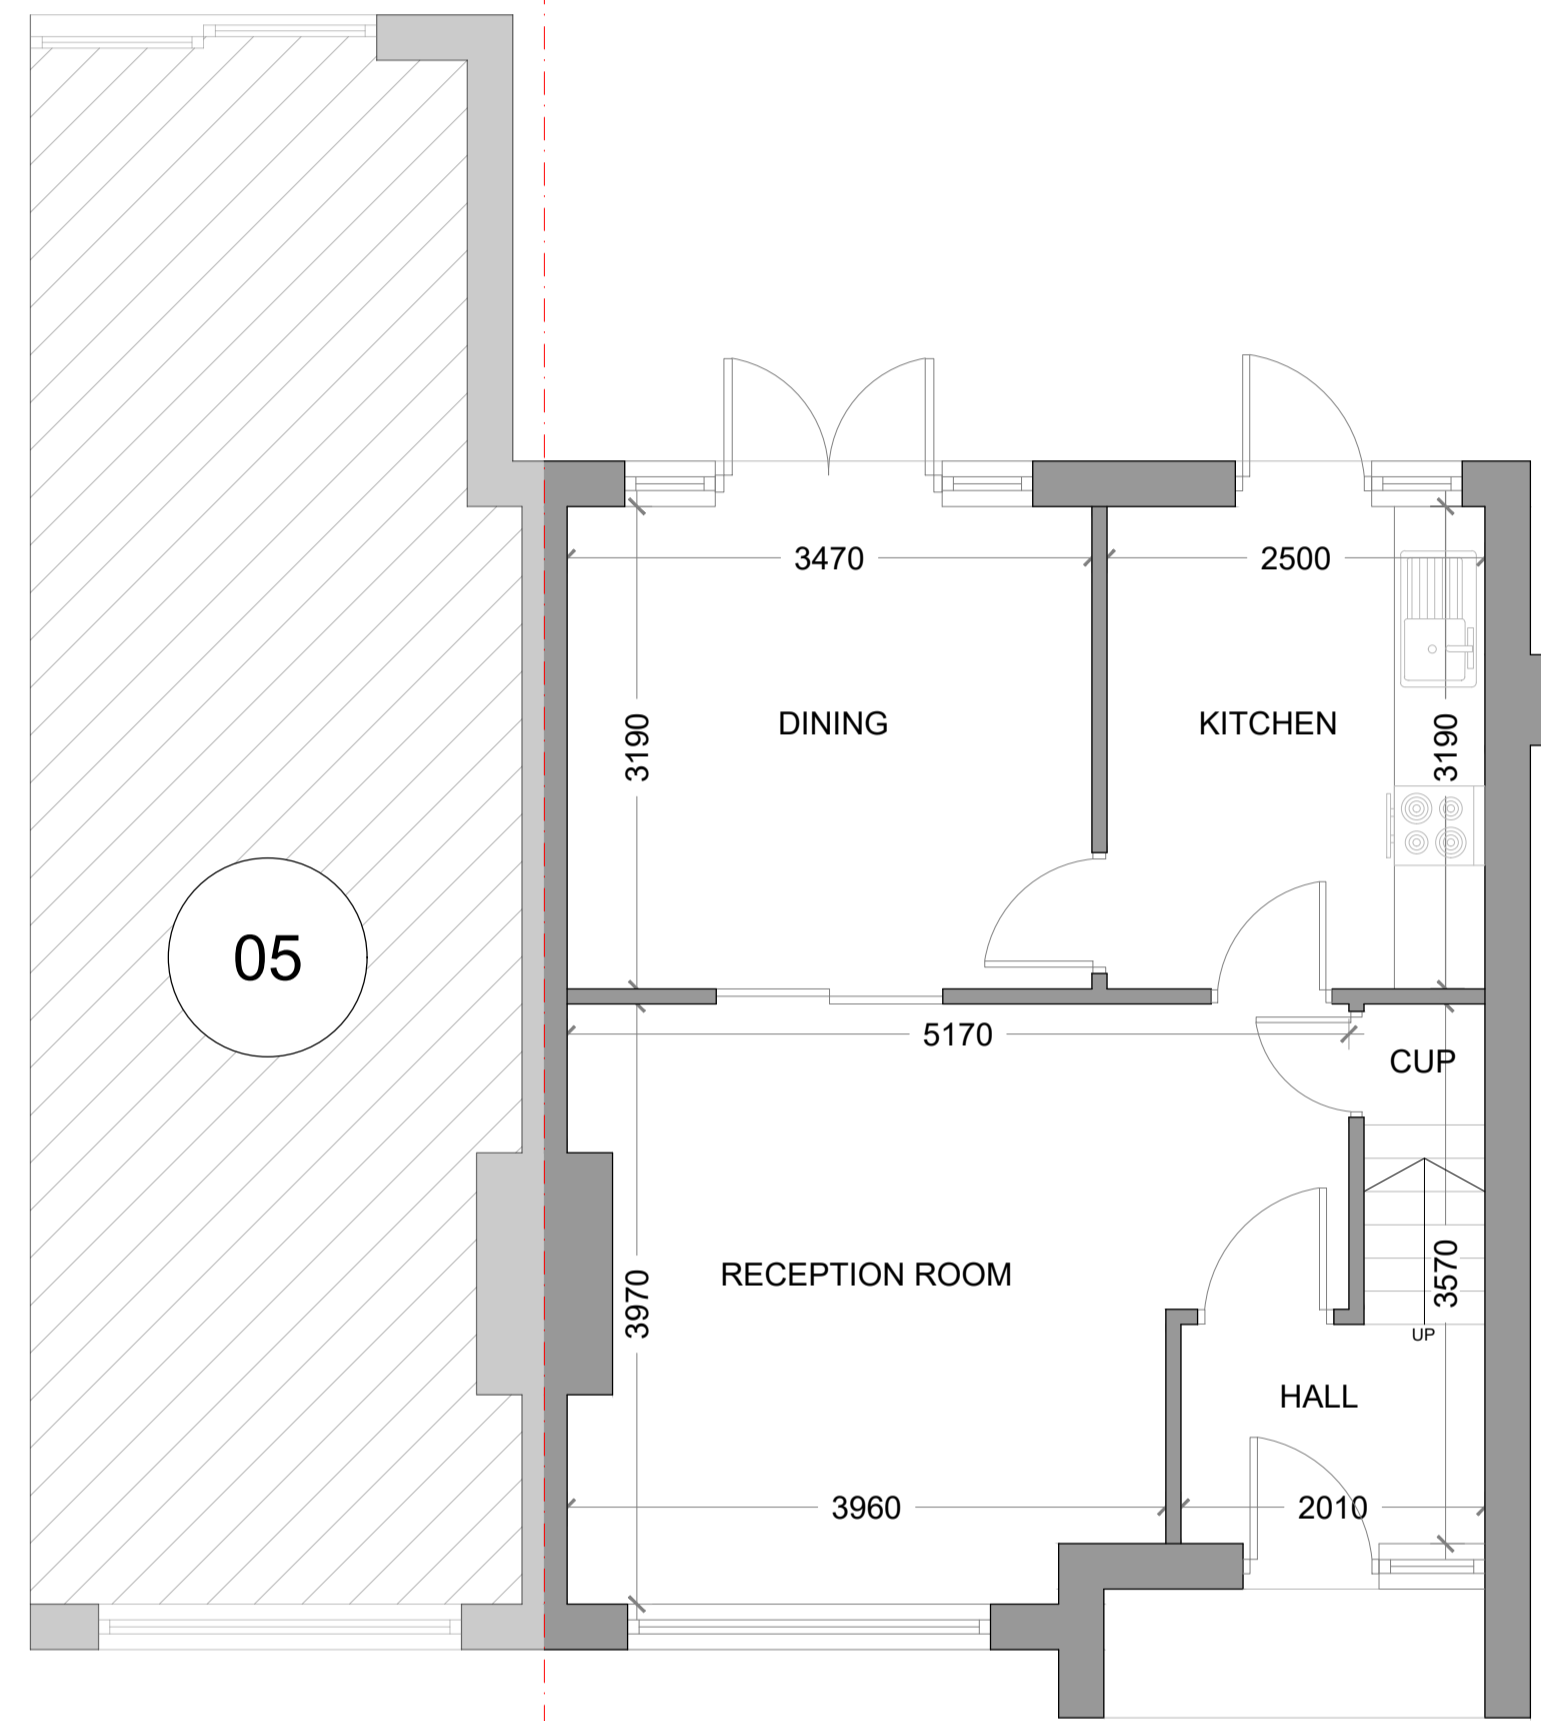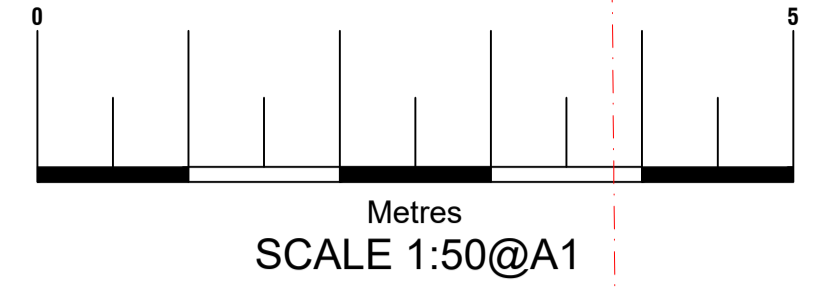

EXISTING
GROUND FLOOR PLAN

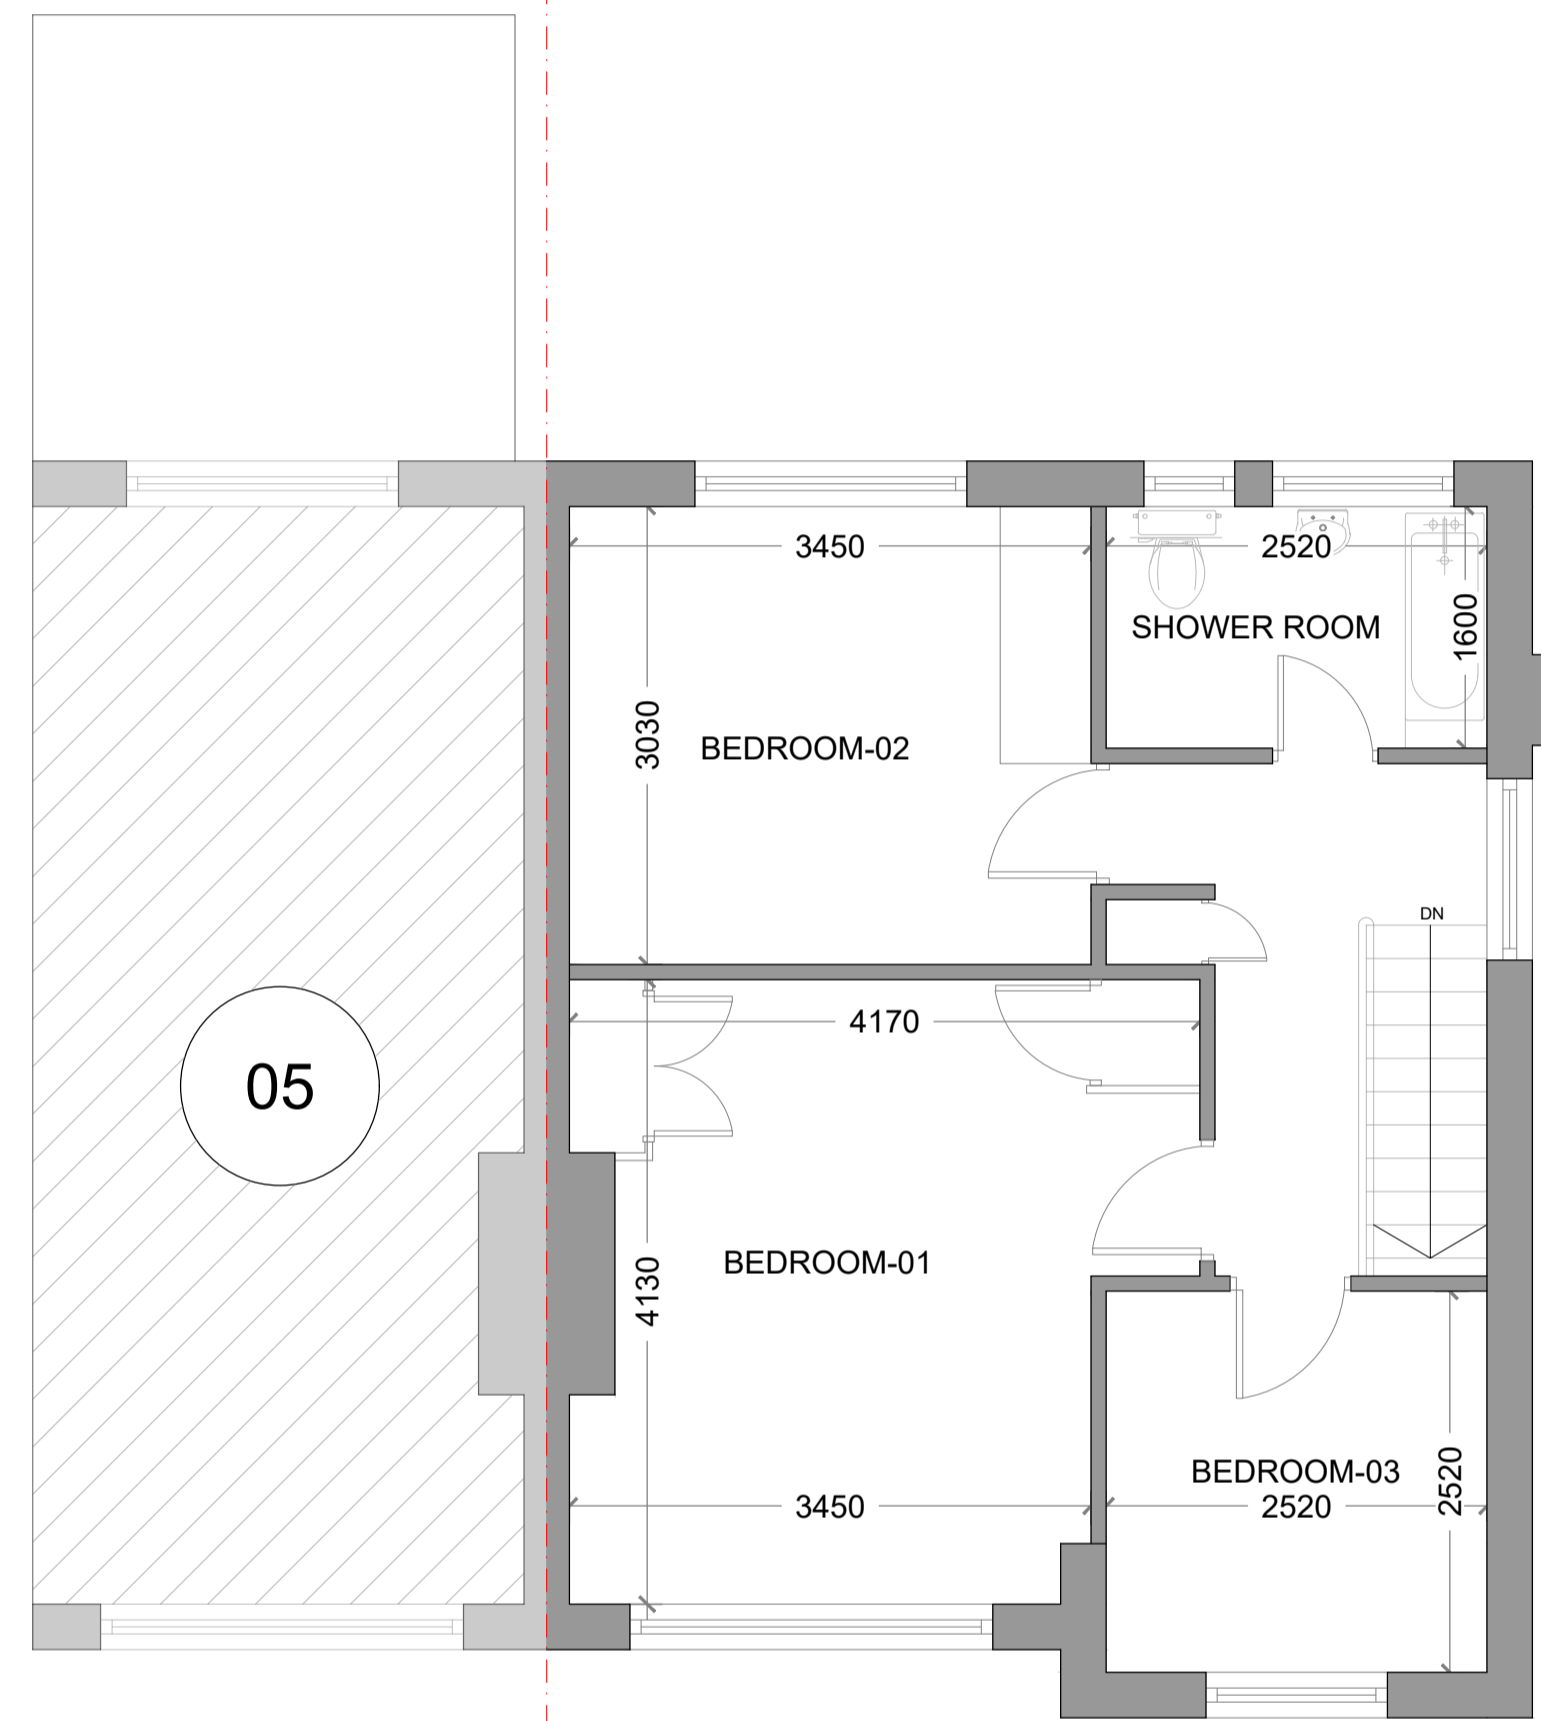



EXISTING
FIRST FLOOR PLAN

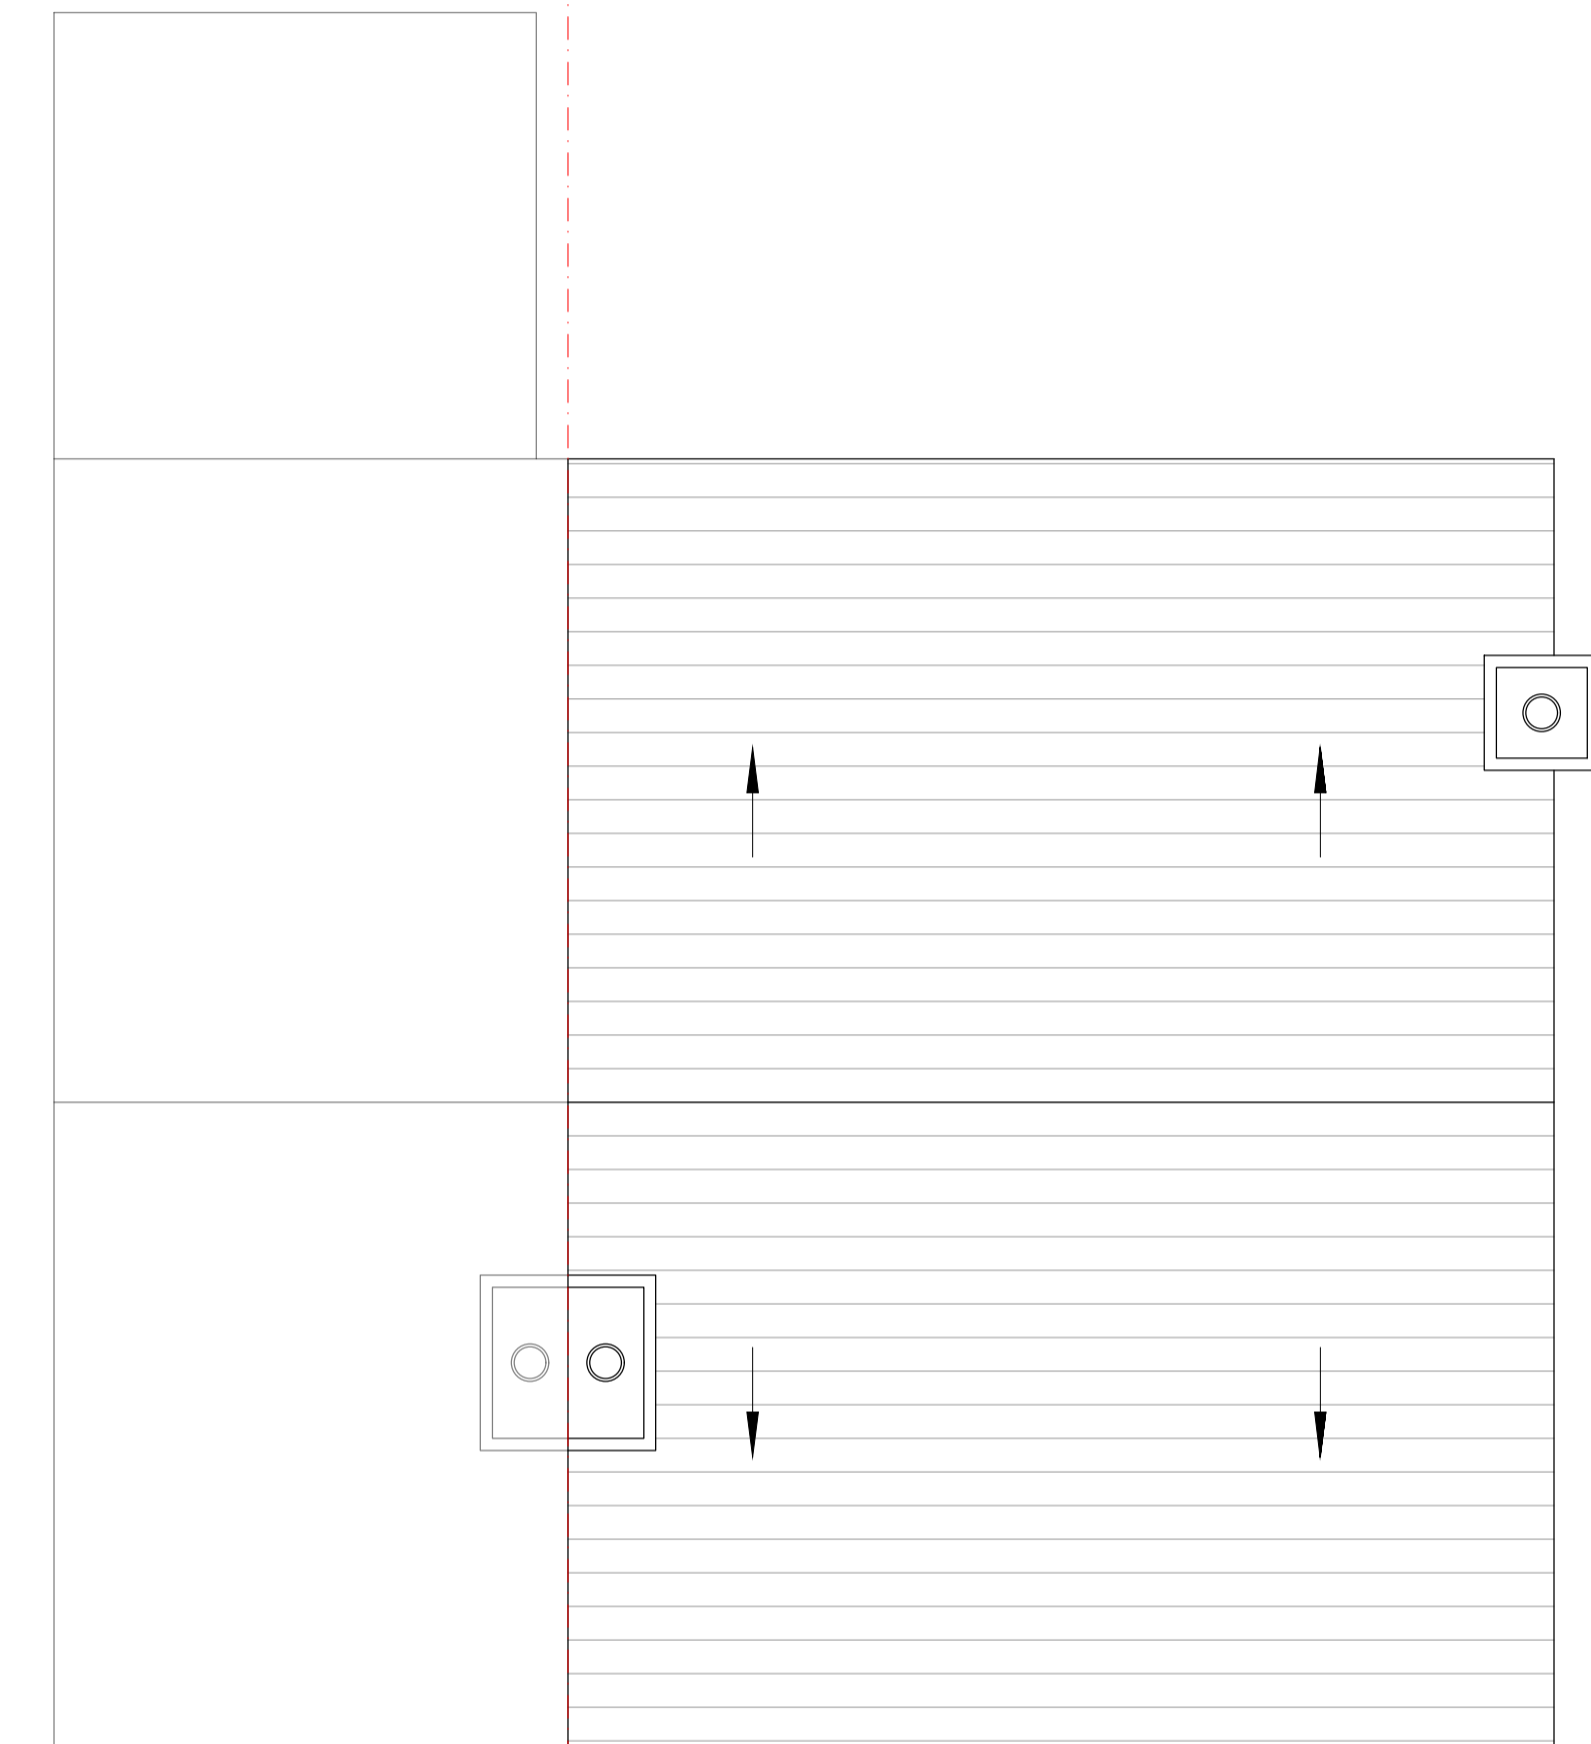


EXISTING
ROOF PLAN

saxe GROUP


Site	7 Edinburgh Close Ickenham Uxbridge UB10 8RA	Date	13.12.2025
		Sheet	24-1520 D02 REV
		Job	Proposed Single Storey Rear Extension
		Scale	A1 @ 1:50
Title Number	----	Title	As Shown

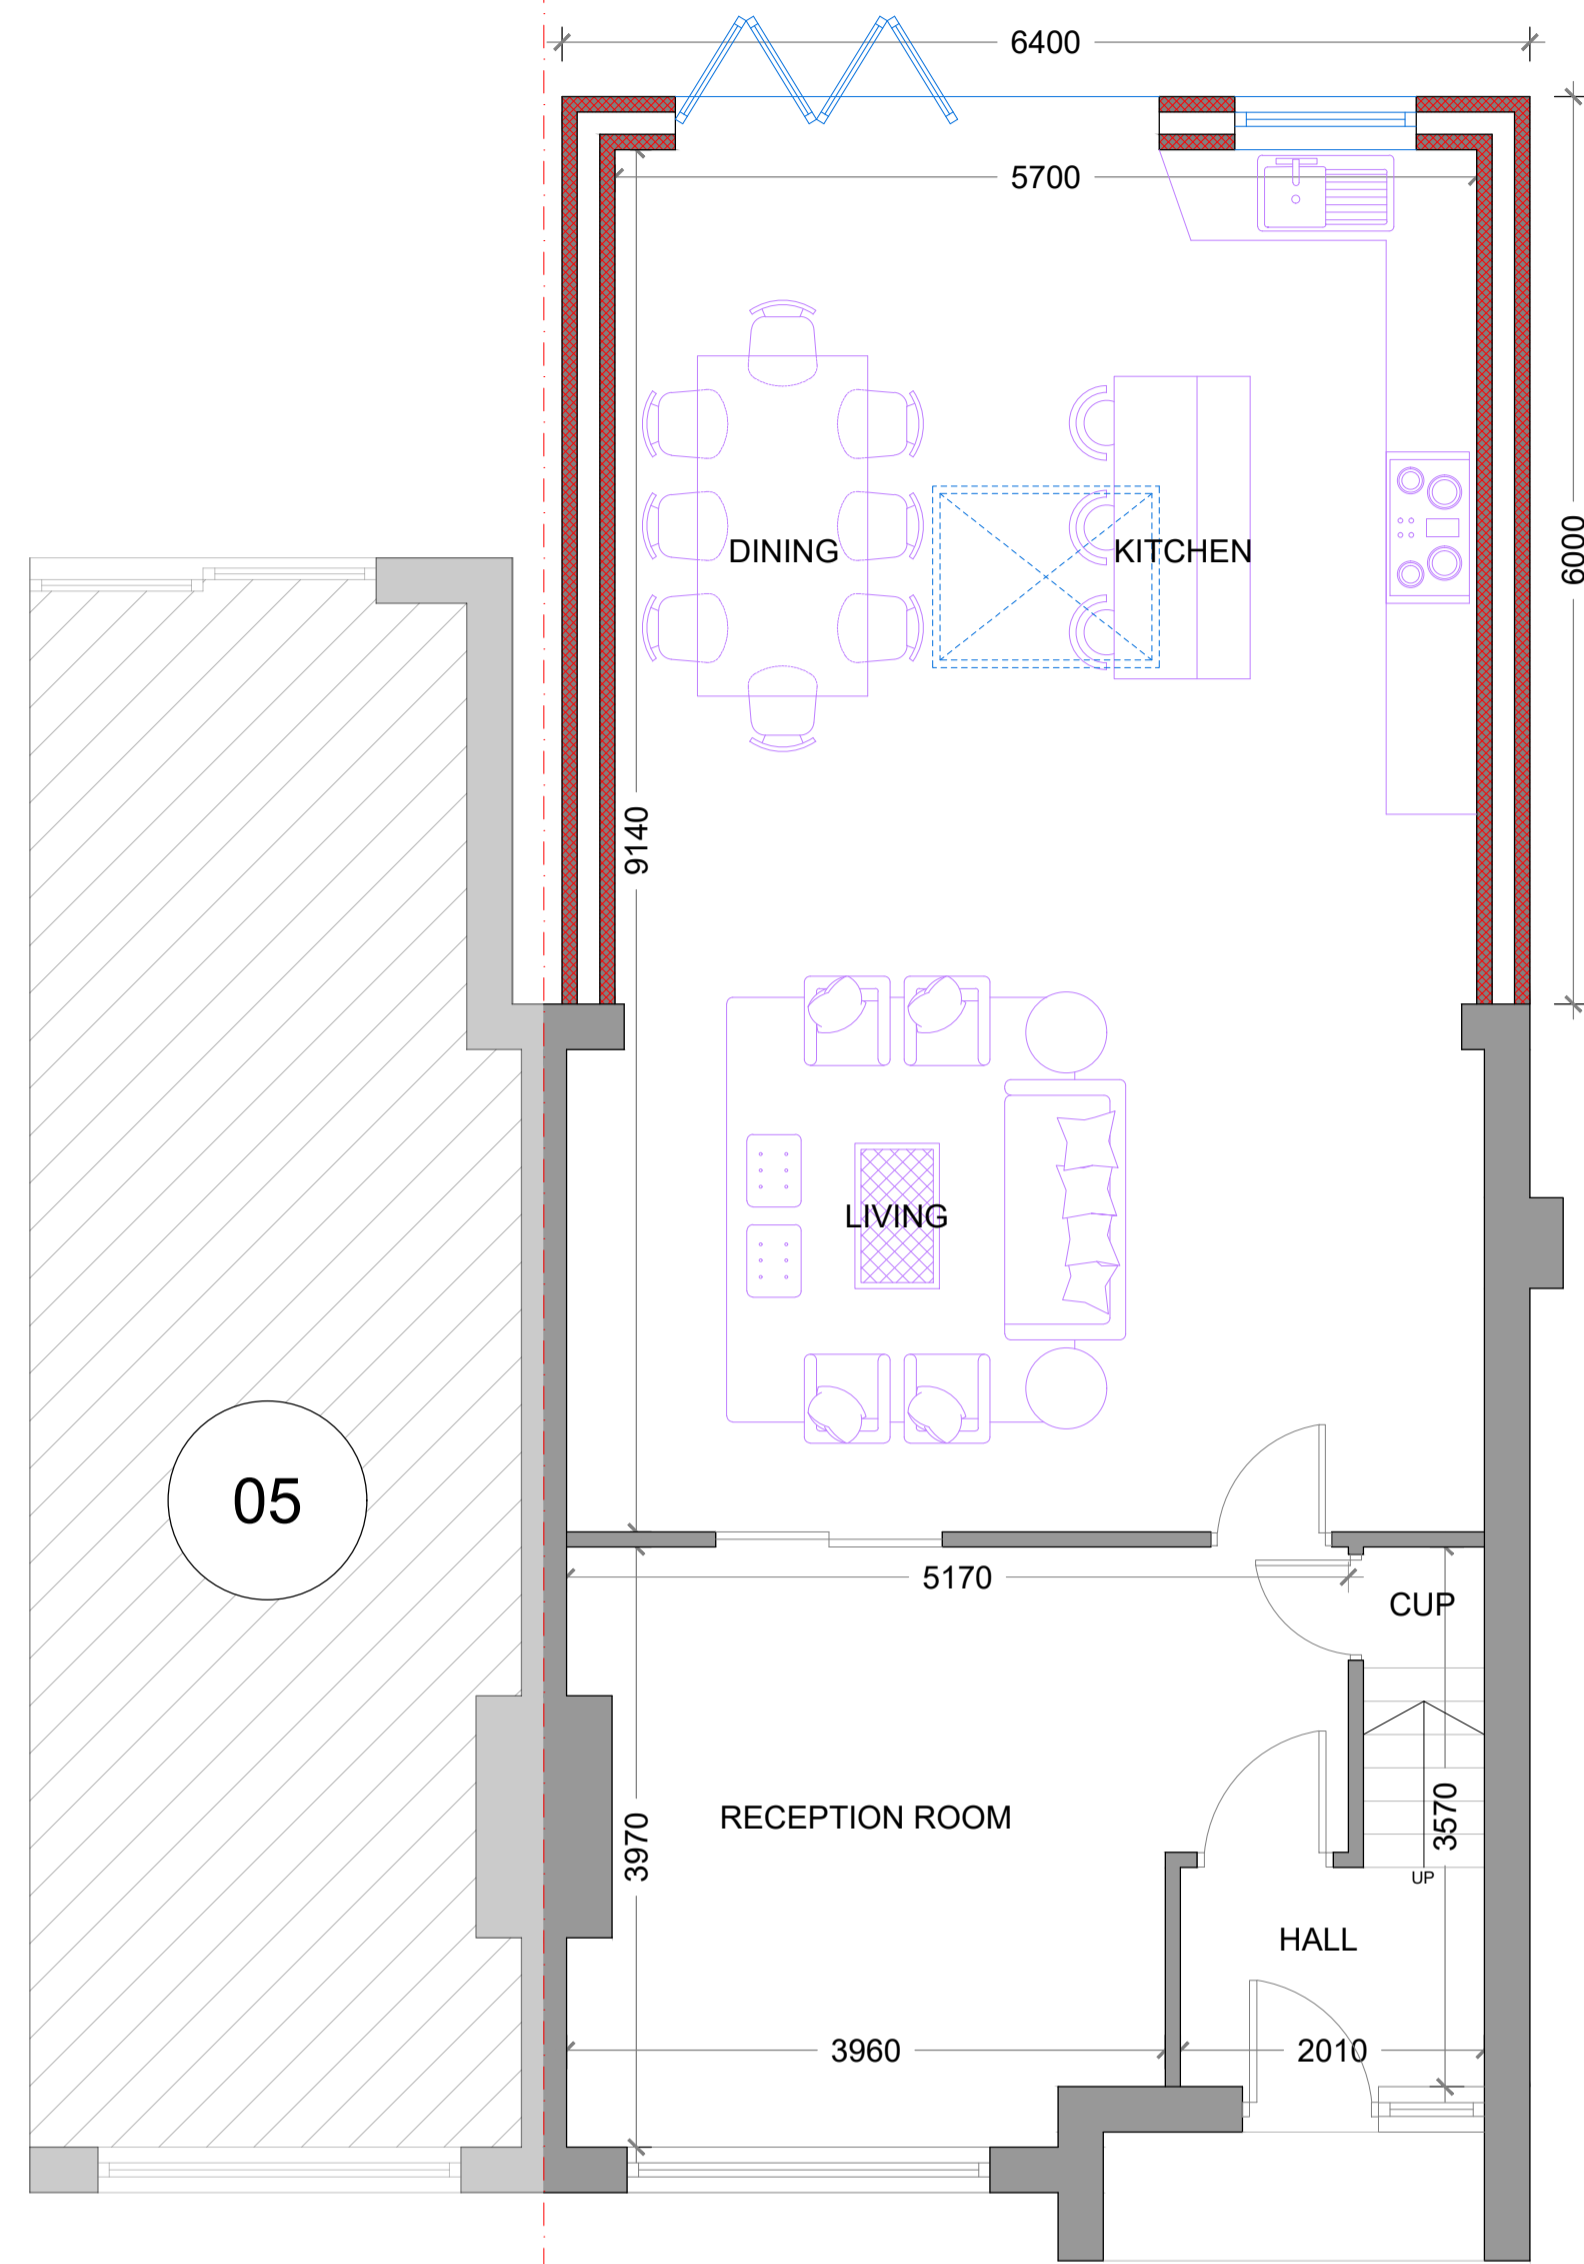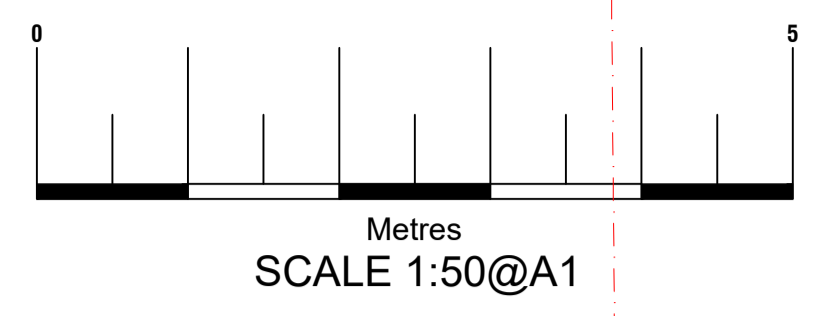

PROPOSED GROUND FLOOR PLAN

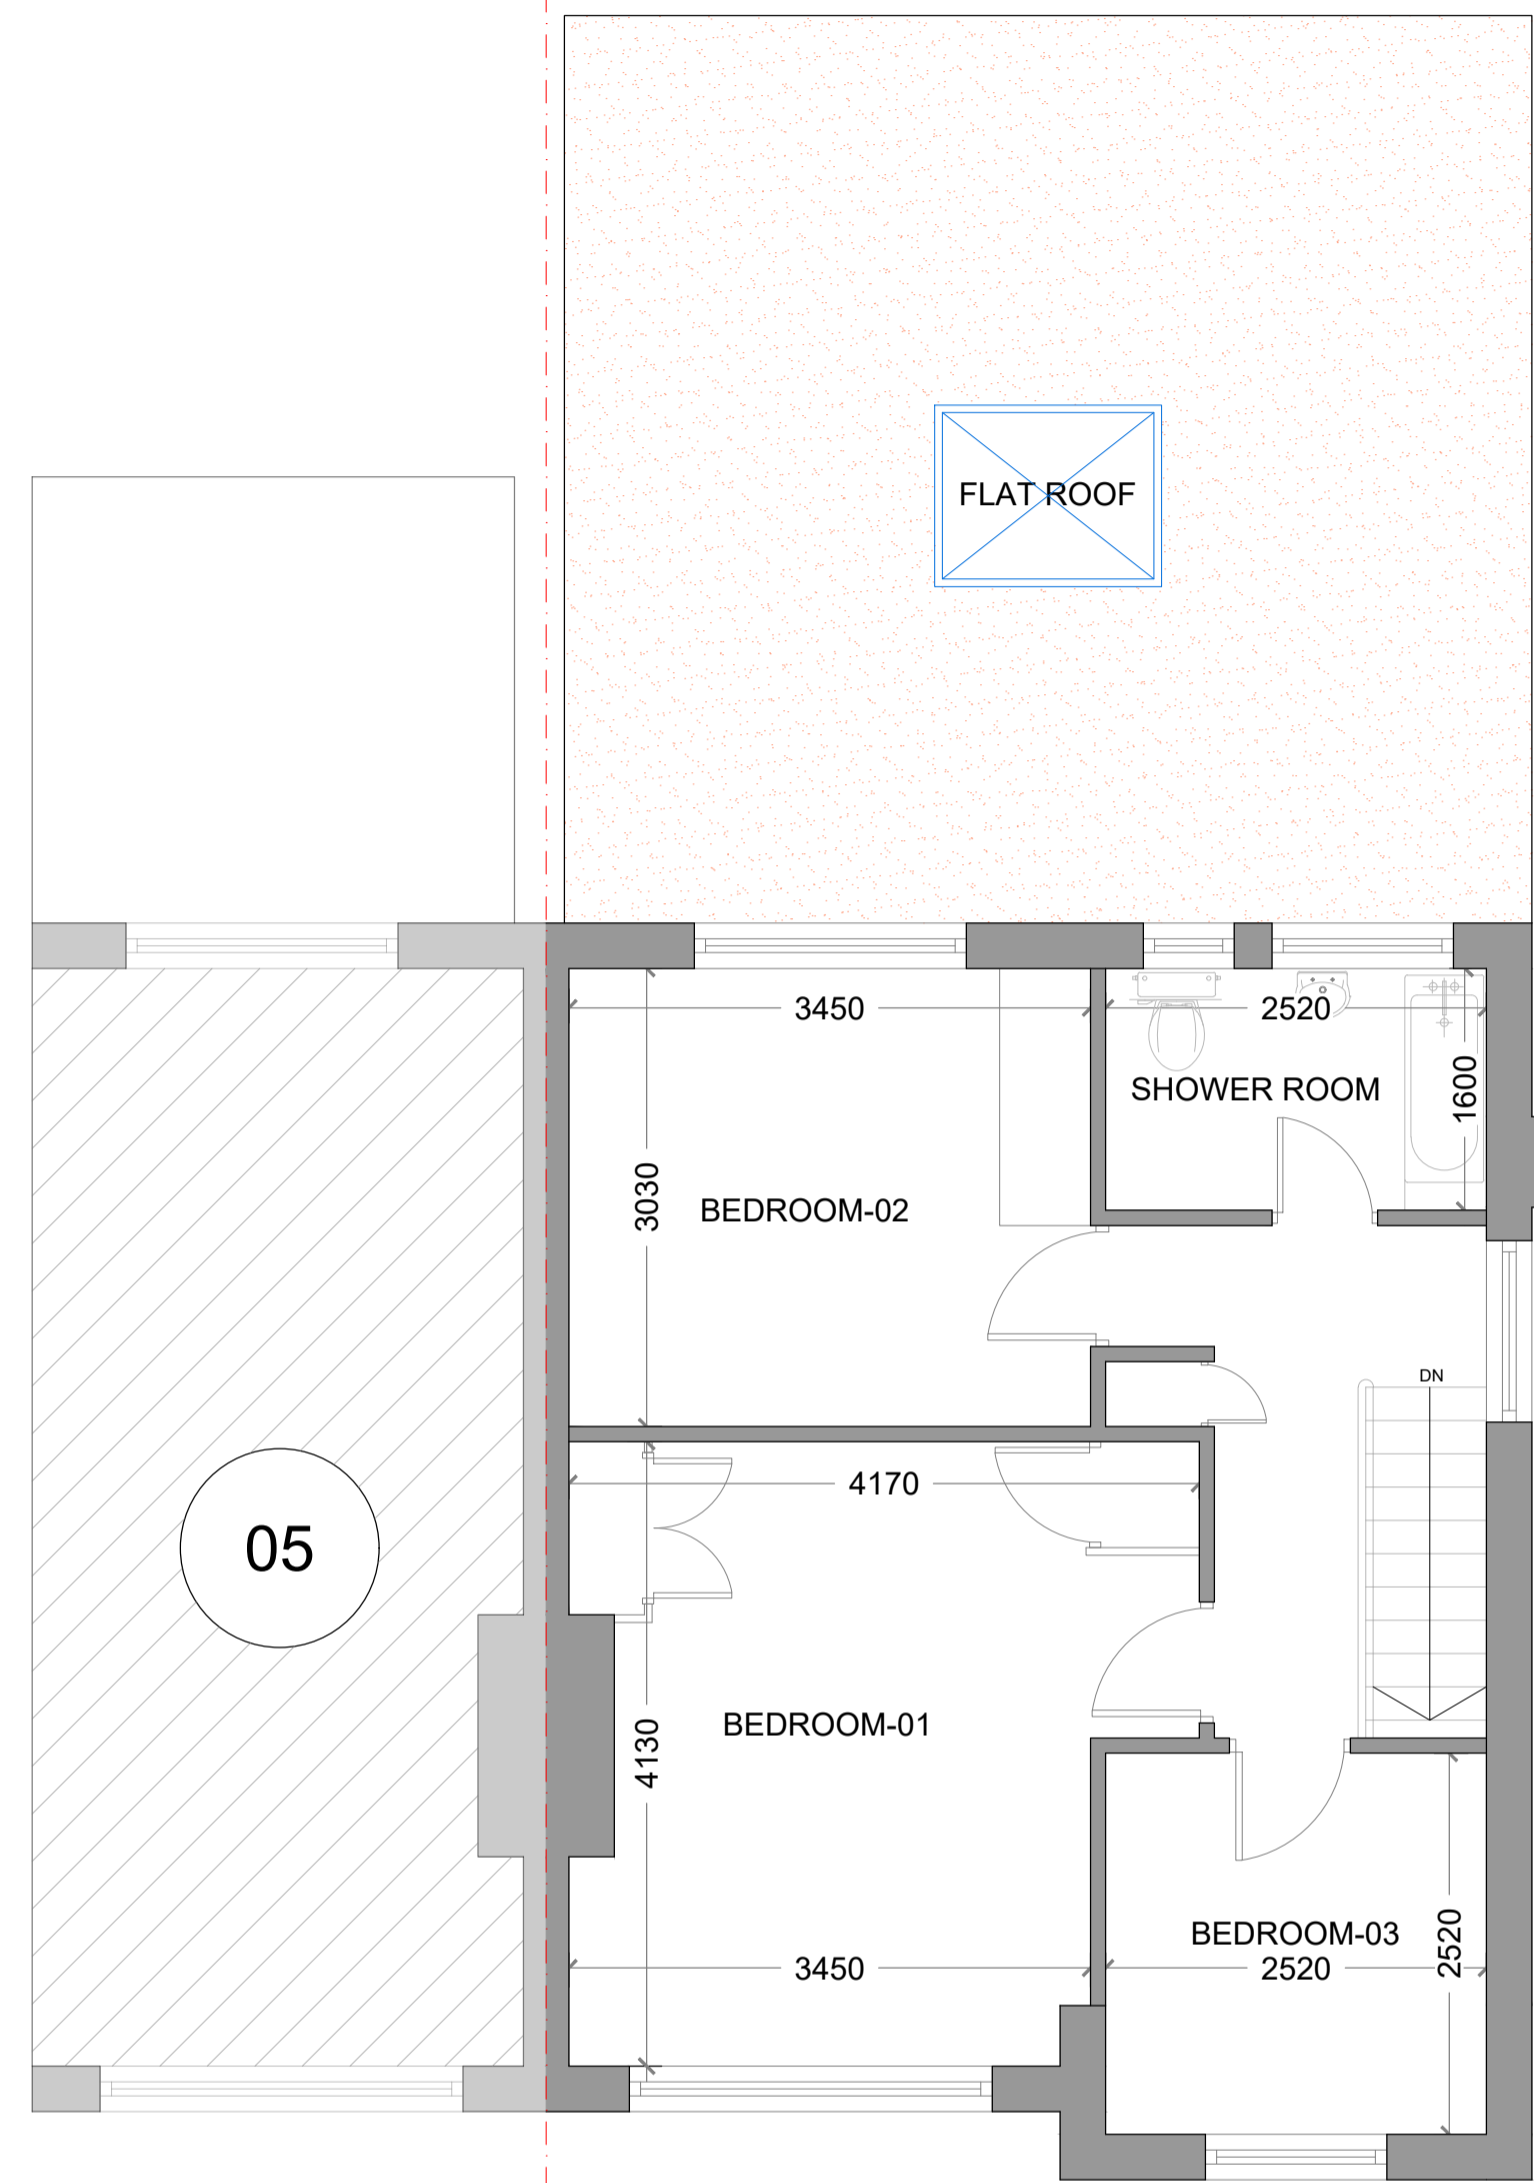


PROPOSED FIRST FLOOR PLAN

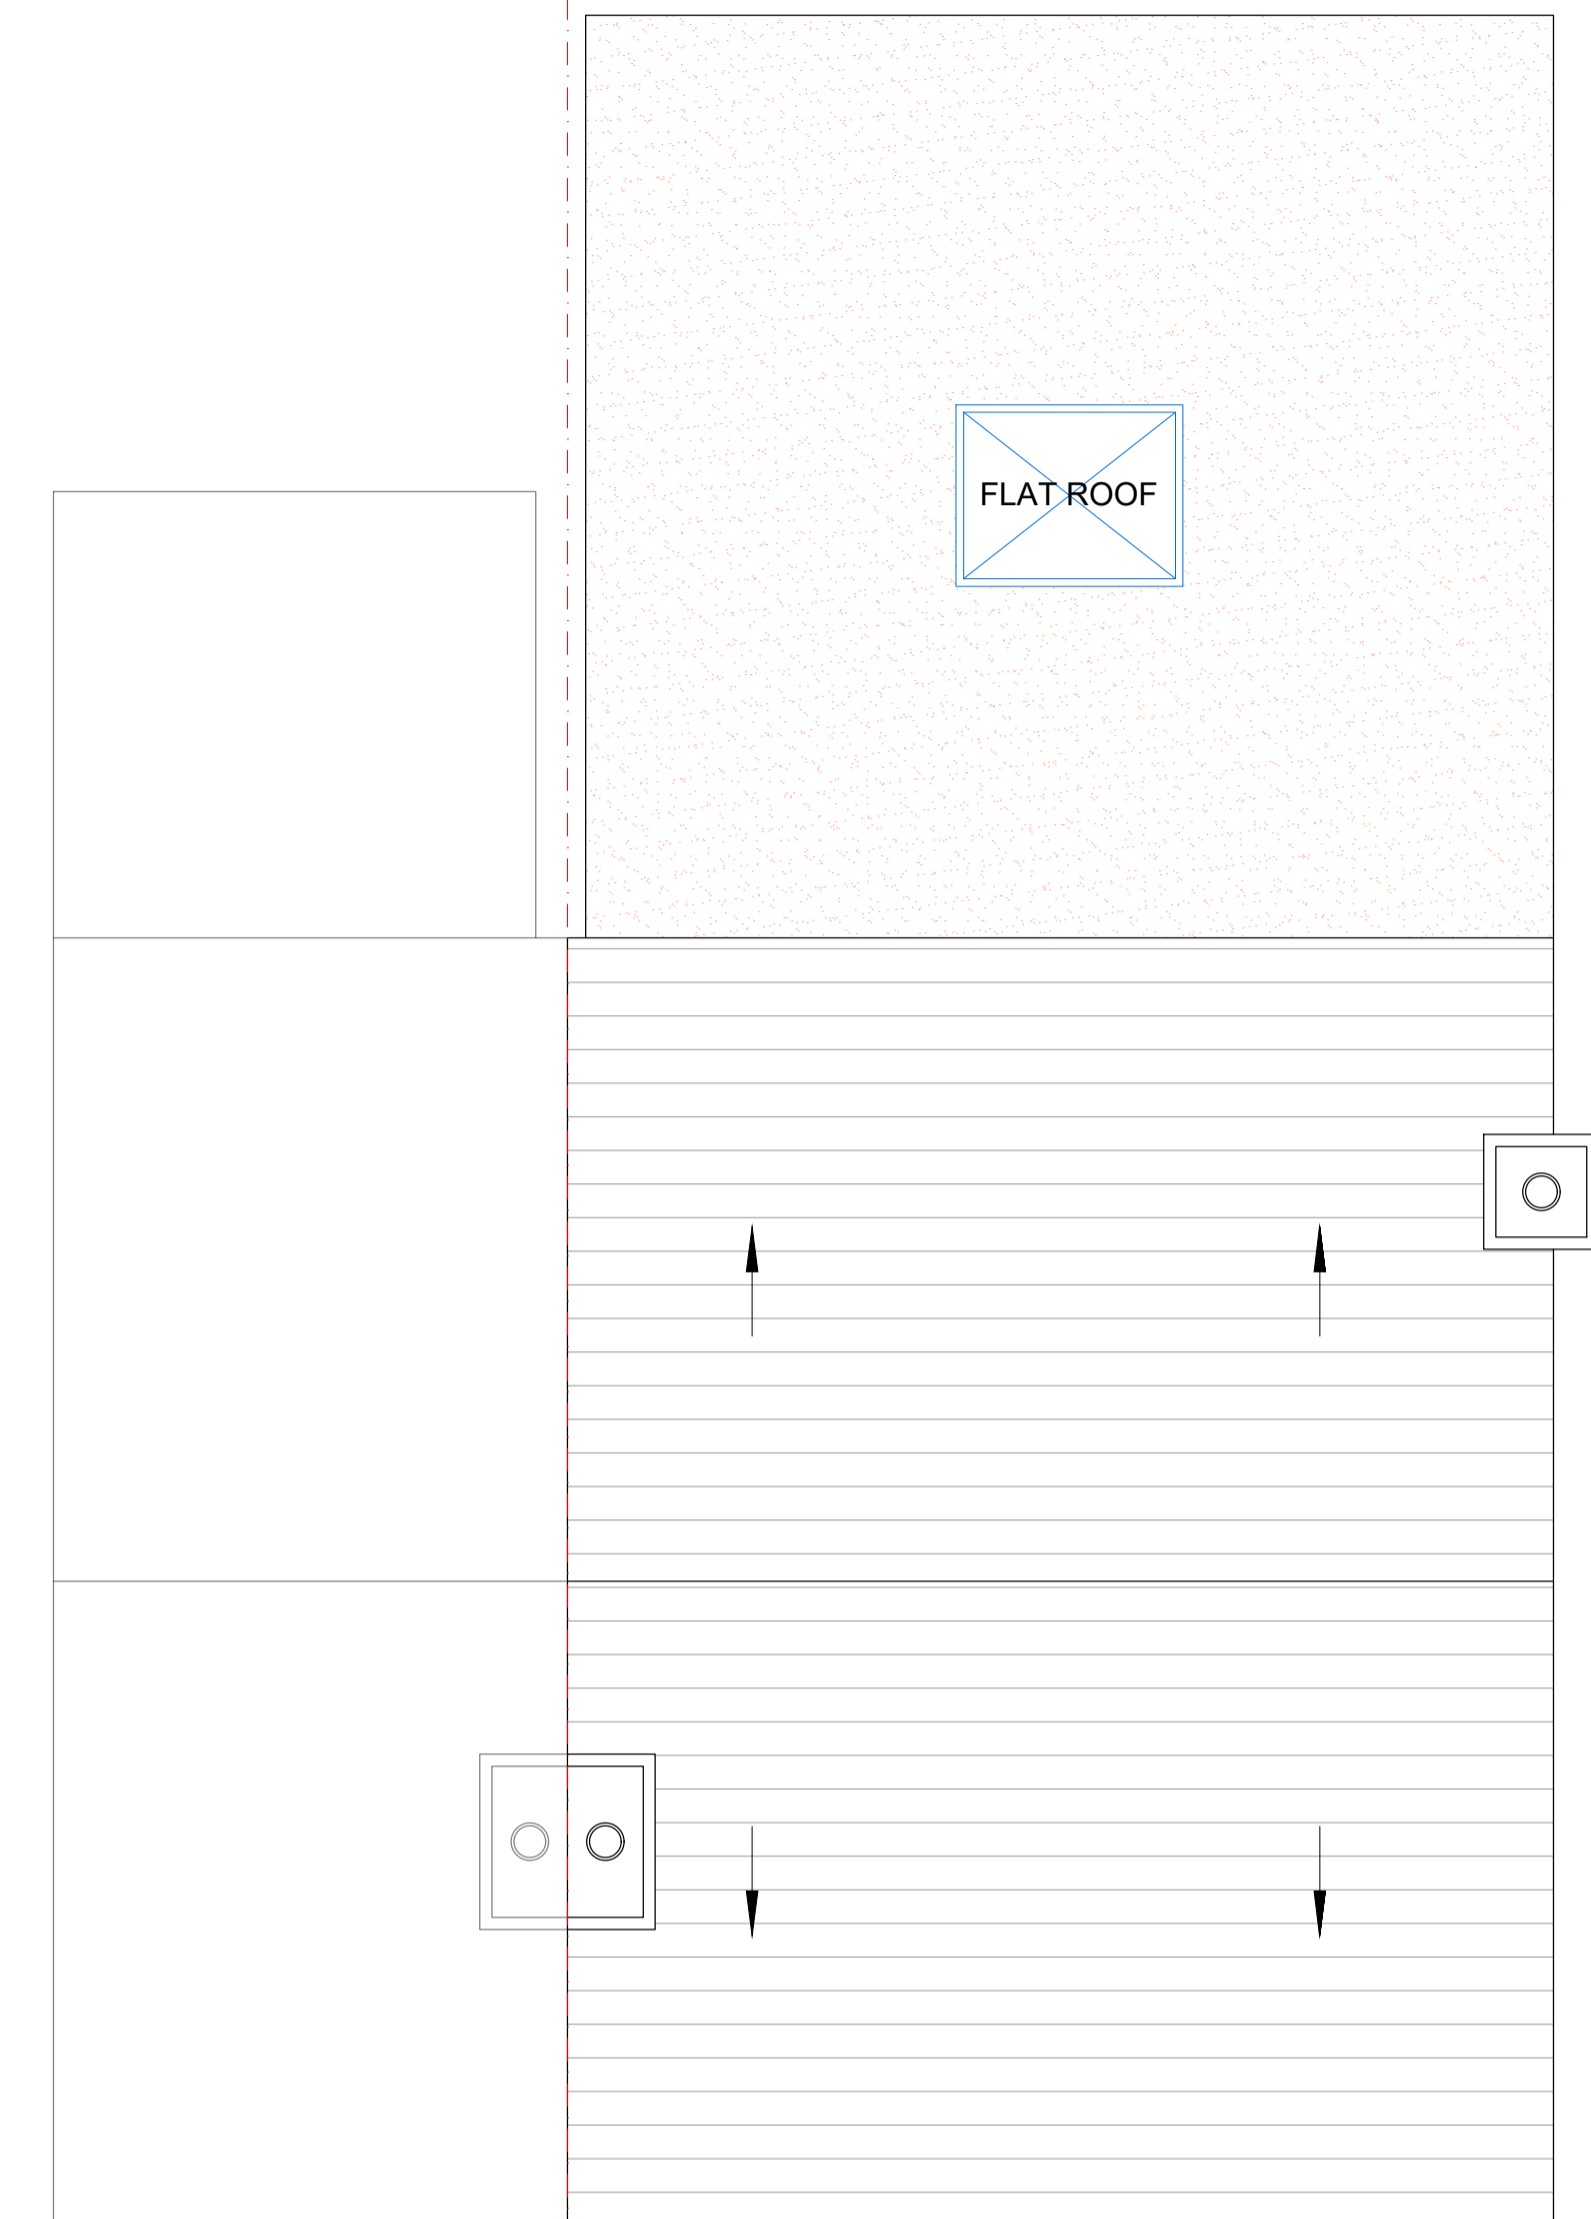


PROPOSED ROOF PLAN

saxe GROUP

Site	7 Edinburgh Close Ickenham Uxbridge UB10 8RA	Date	13.12.2025
		Sheet	24-1520 D03 REV
		Job	Proposed Single Storey Rear Extension
		Scale	A1 @ 1:50
Title Number	----	Title	As Shown

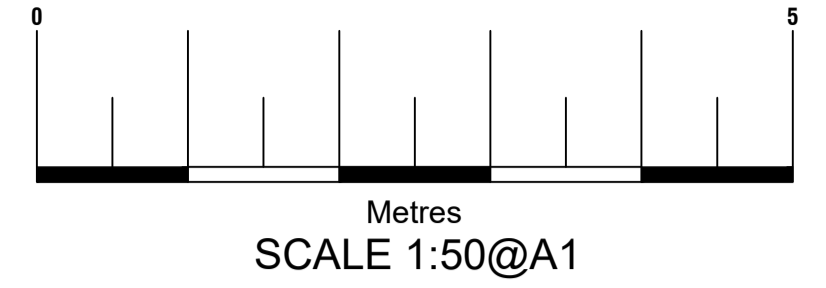

EXISTING
FRONT ELEVATION

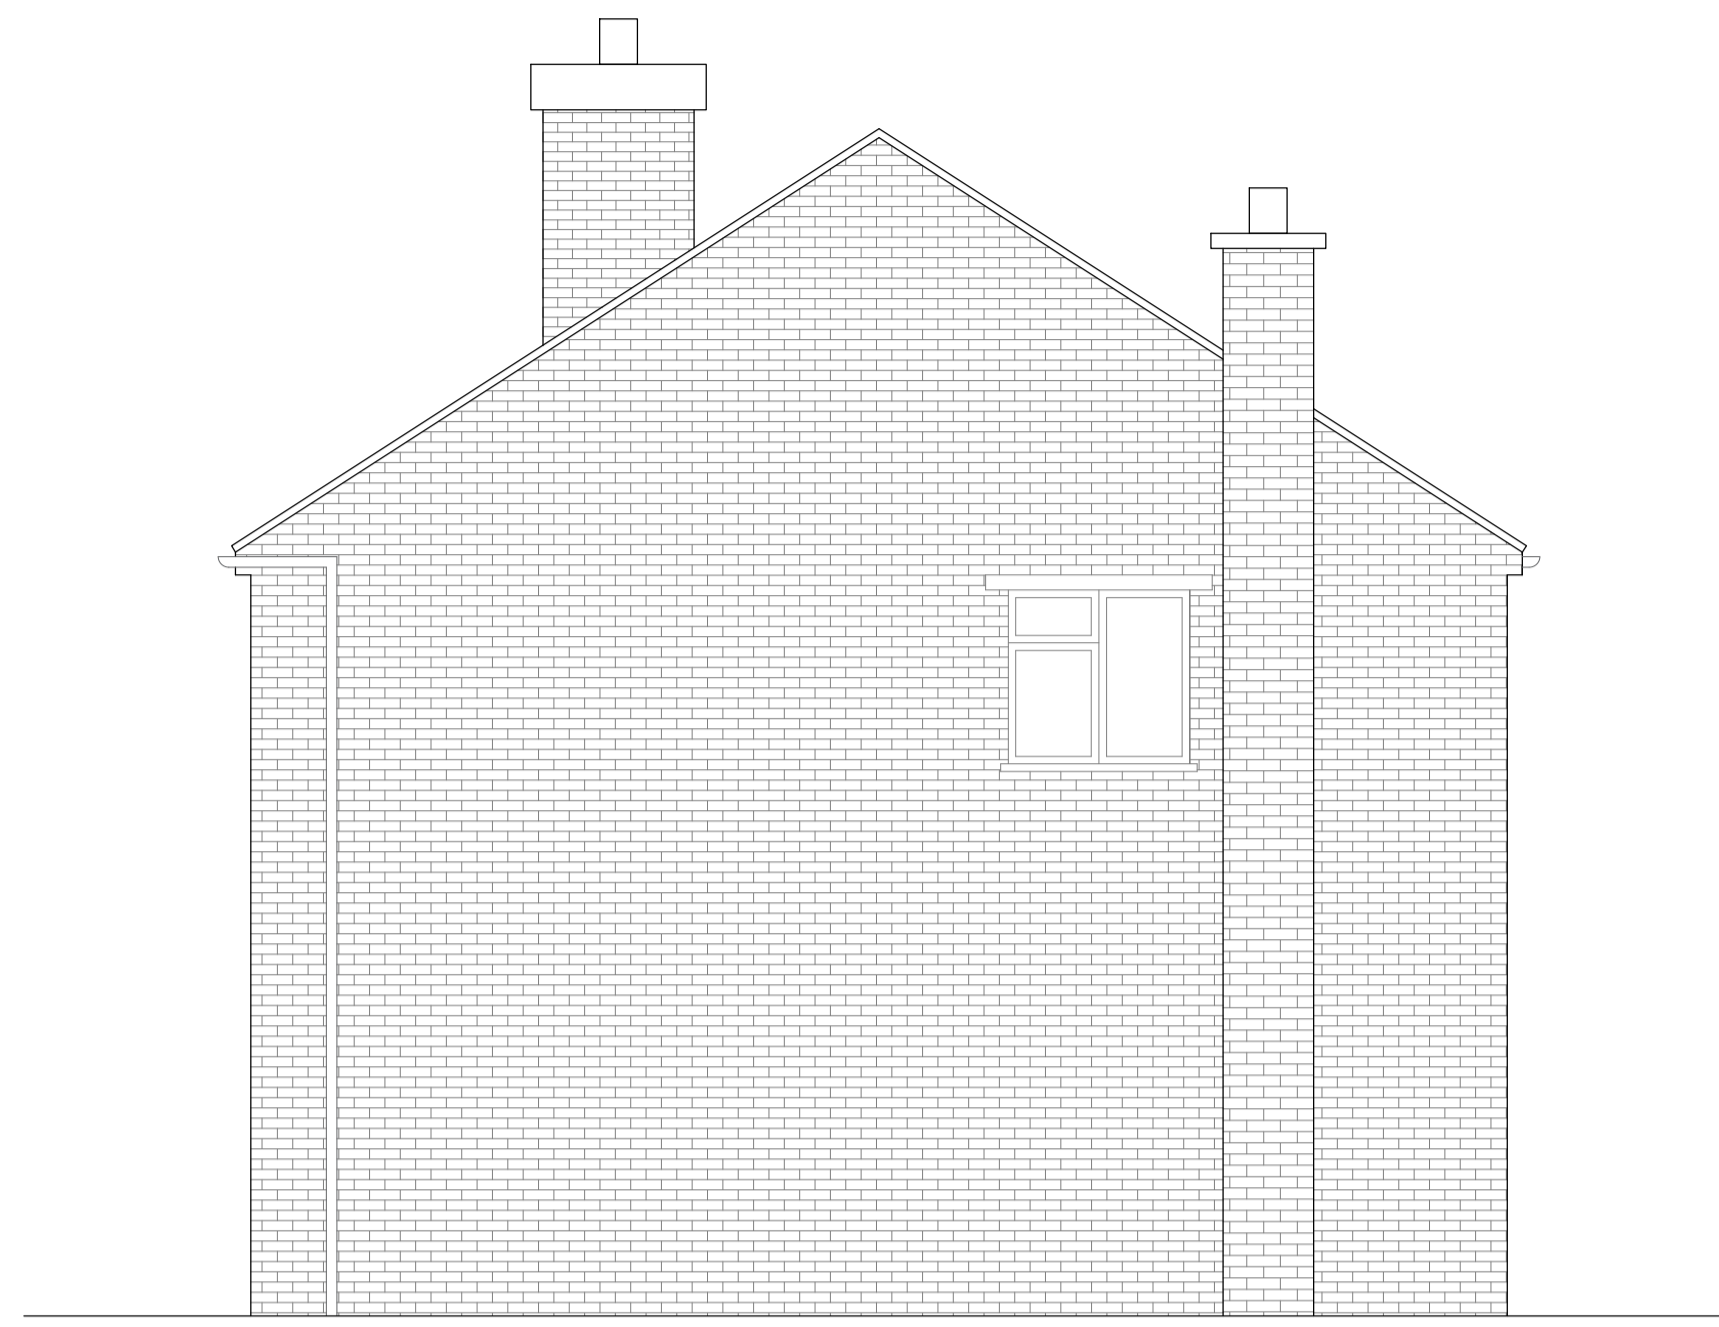

EXISTING
SIDE ELEVATION-1




EXISTING
REAR ELEVATION




EXISTING
SIDE ELEVATION-1



Site	7 Edinburgh Close Ickenham Uxbridge UB10 8RA	Date	16.12.2025
		Sheet	24-1520 D04 REV
		Job	Proposed Single Storey Rear Extension
		Scale	A1 @ 1:50
Title Number	----	Title	As Shown

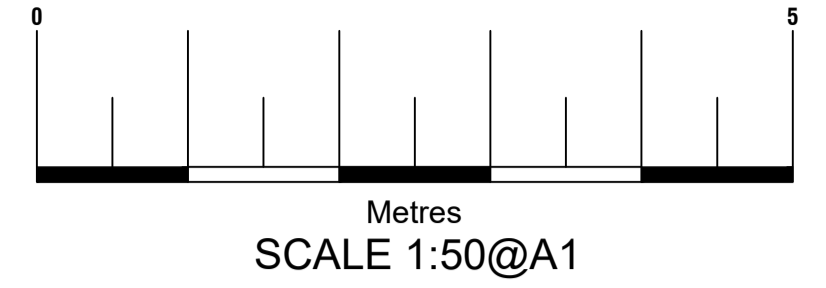


PROPOSED
FRONT ELEVATION

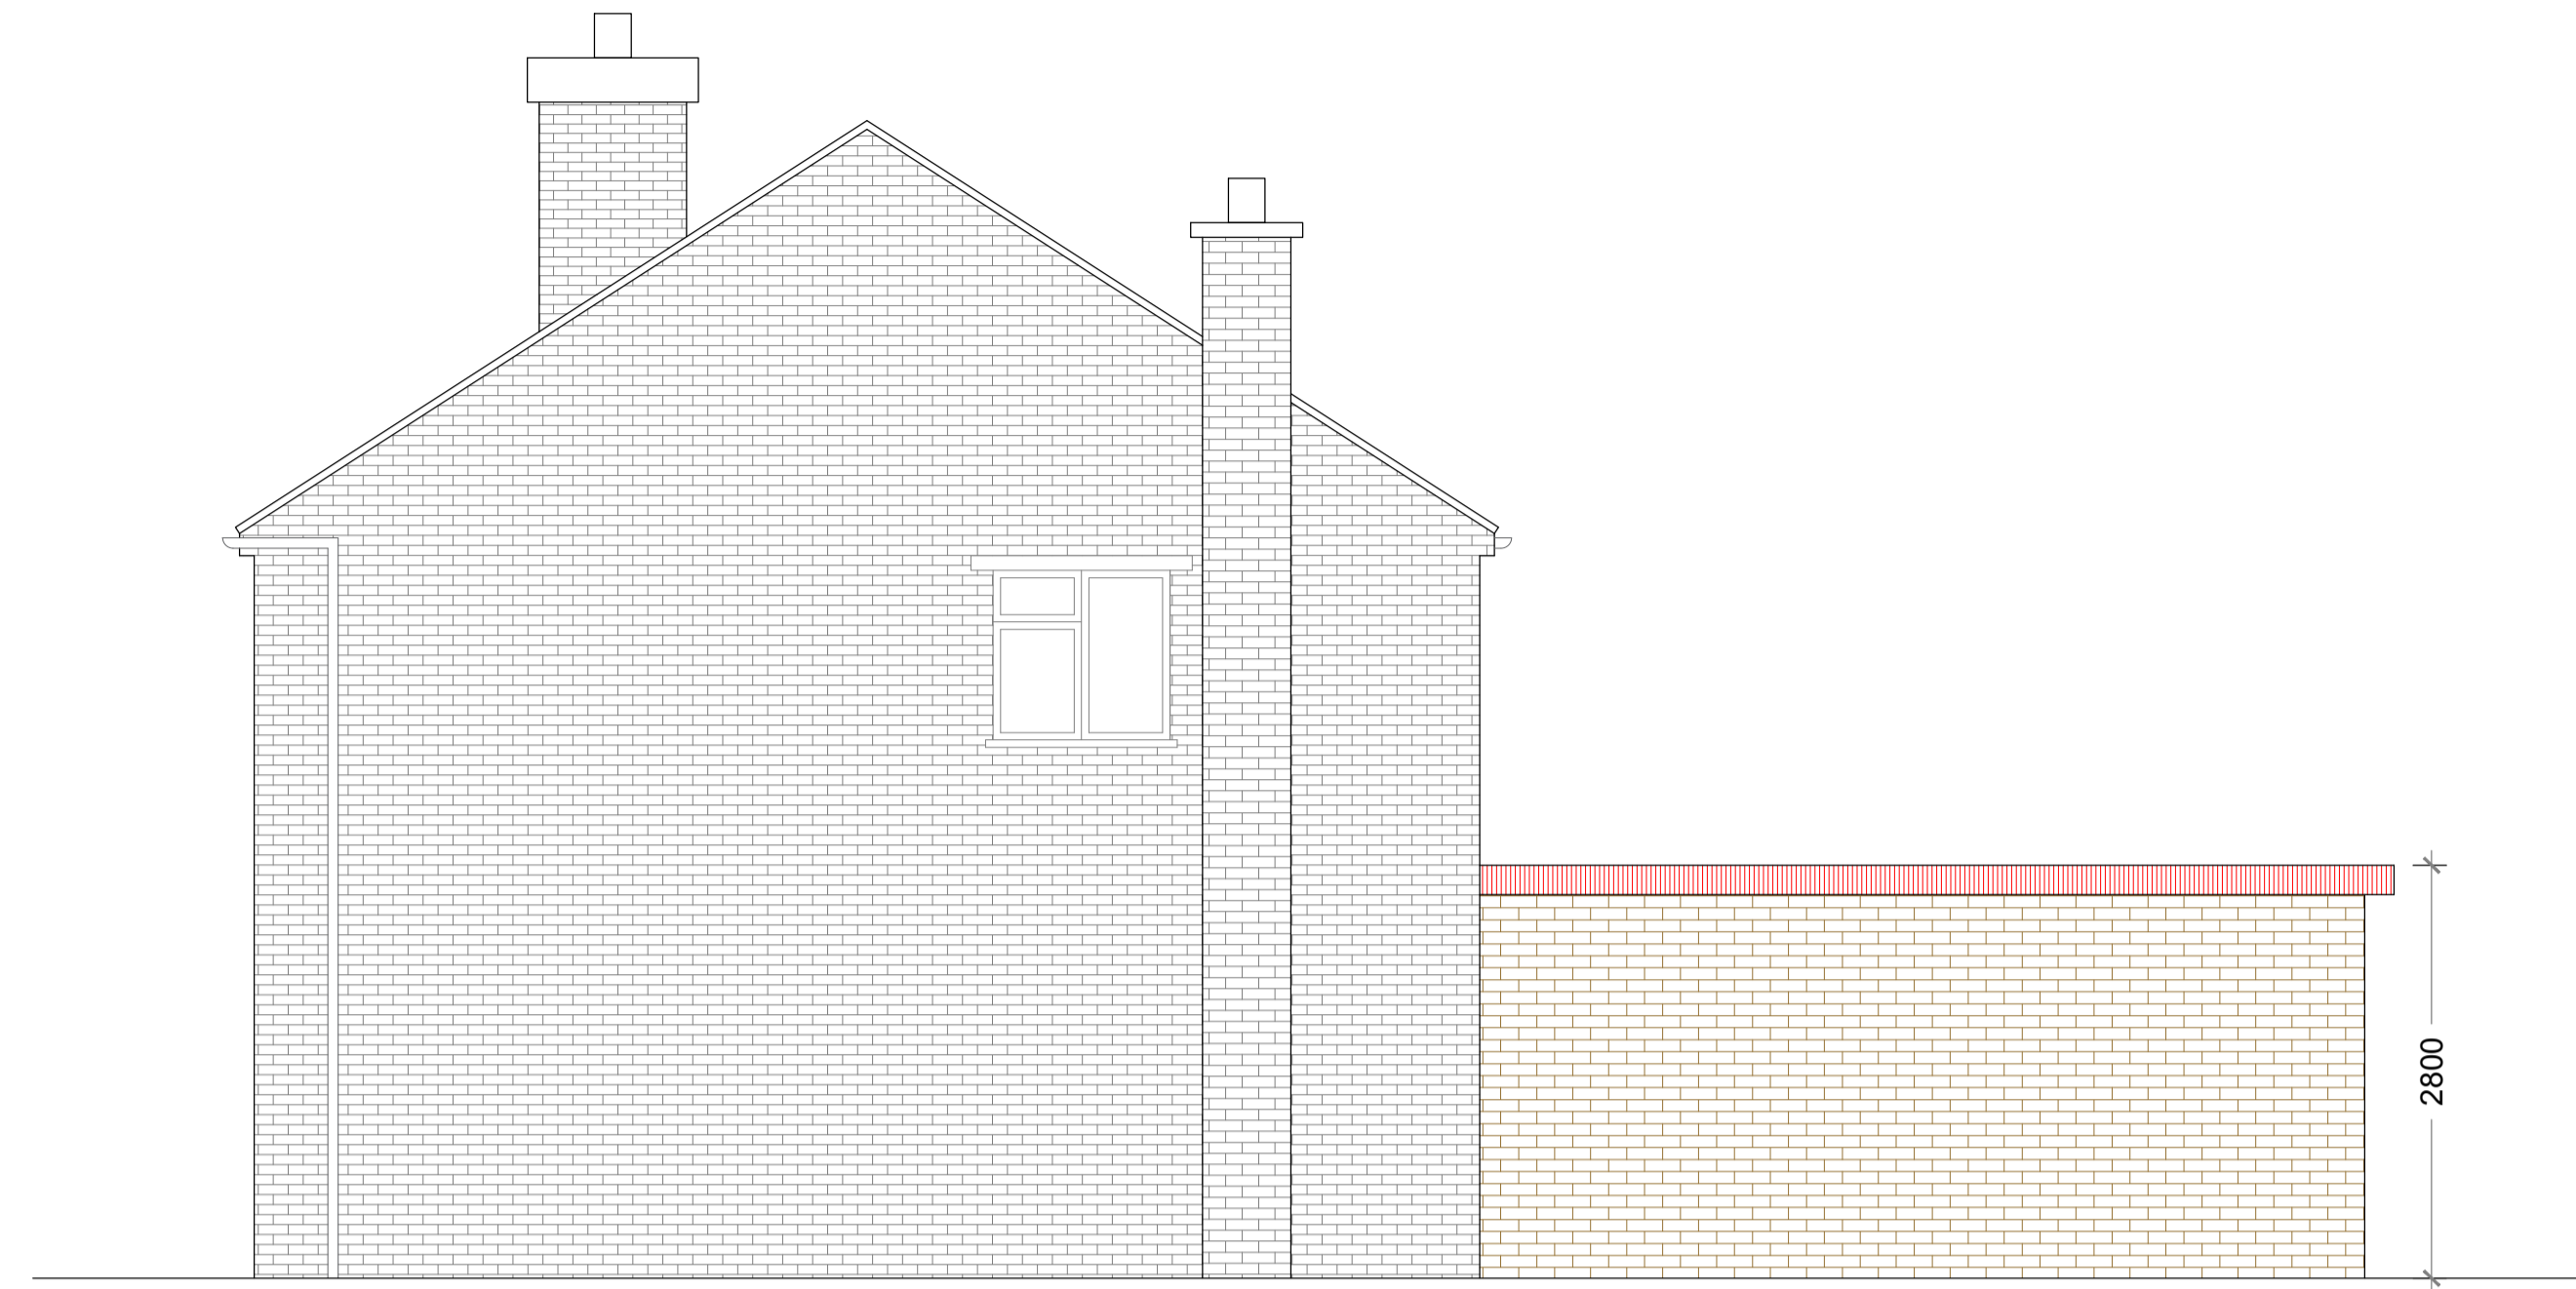

PROPOSED
SIDE ELEVATION-1



PROPOSED
REAR ELEVATION

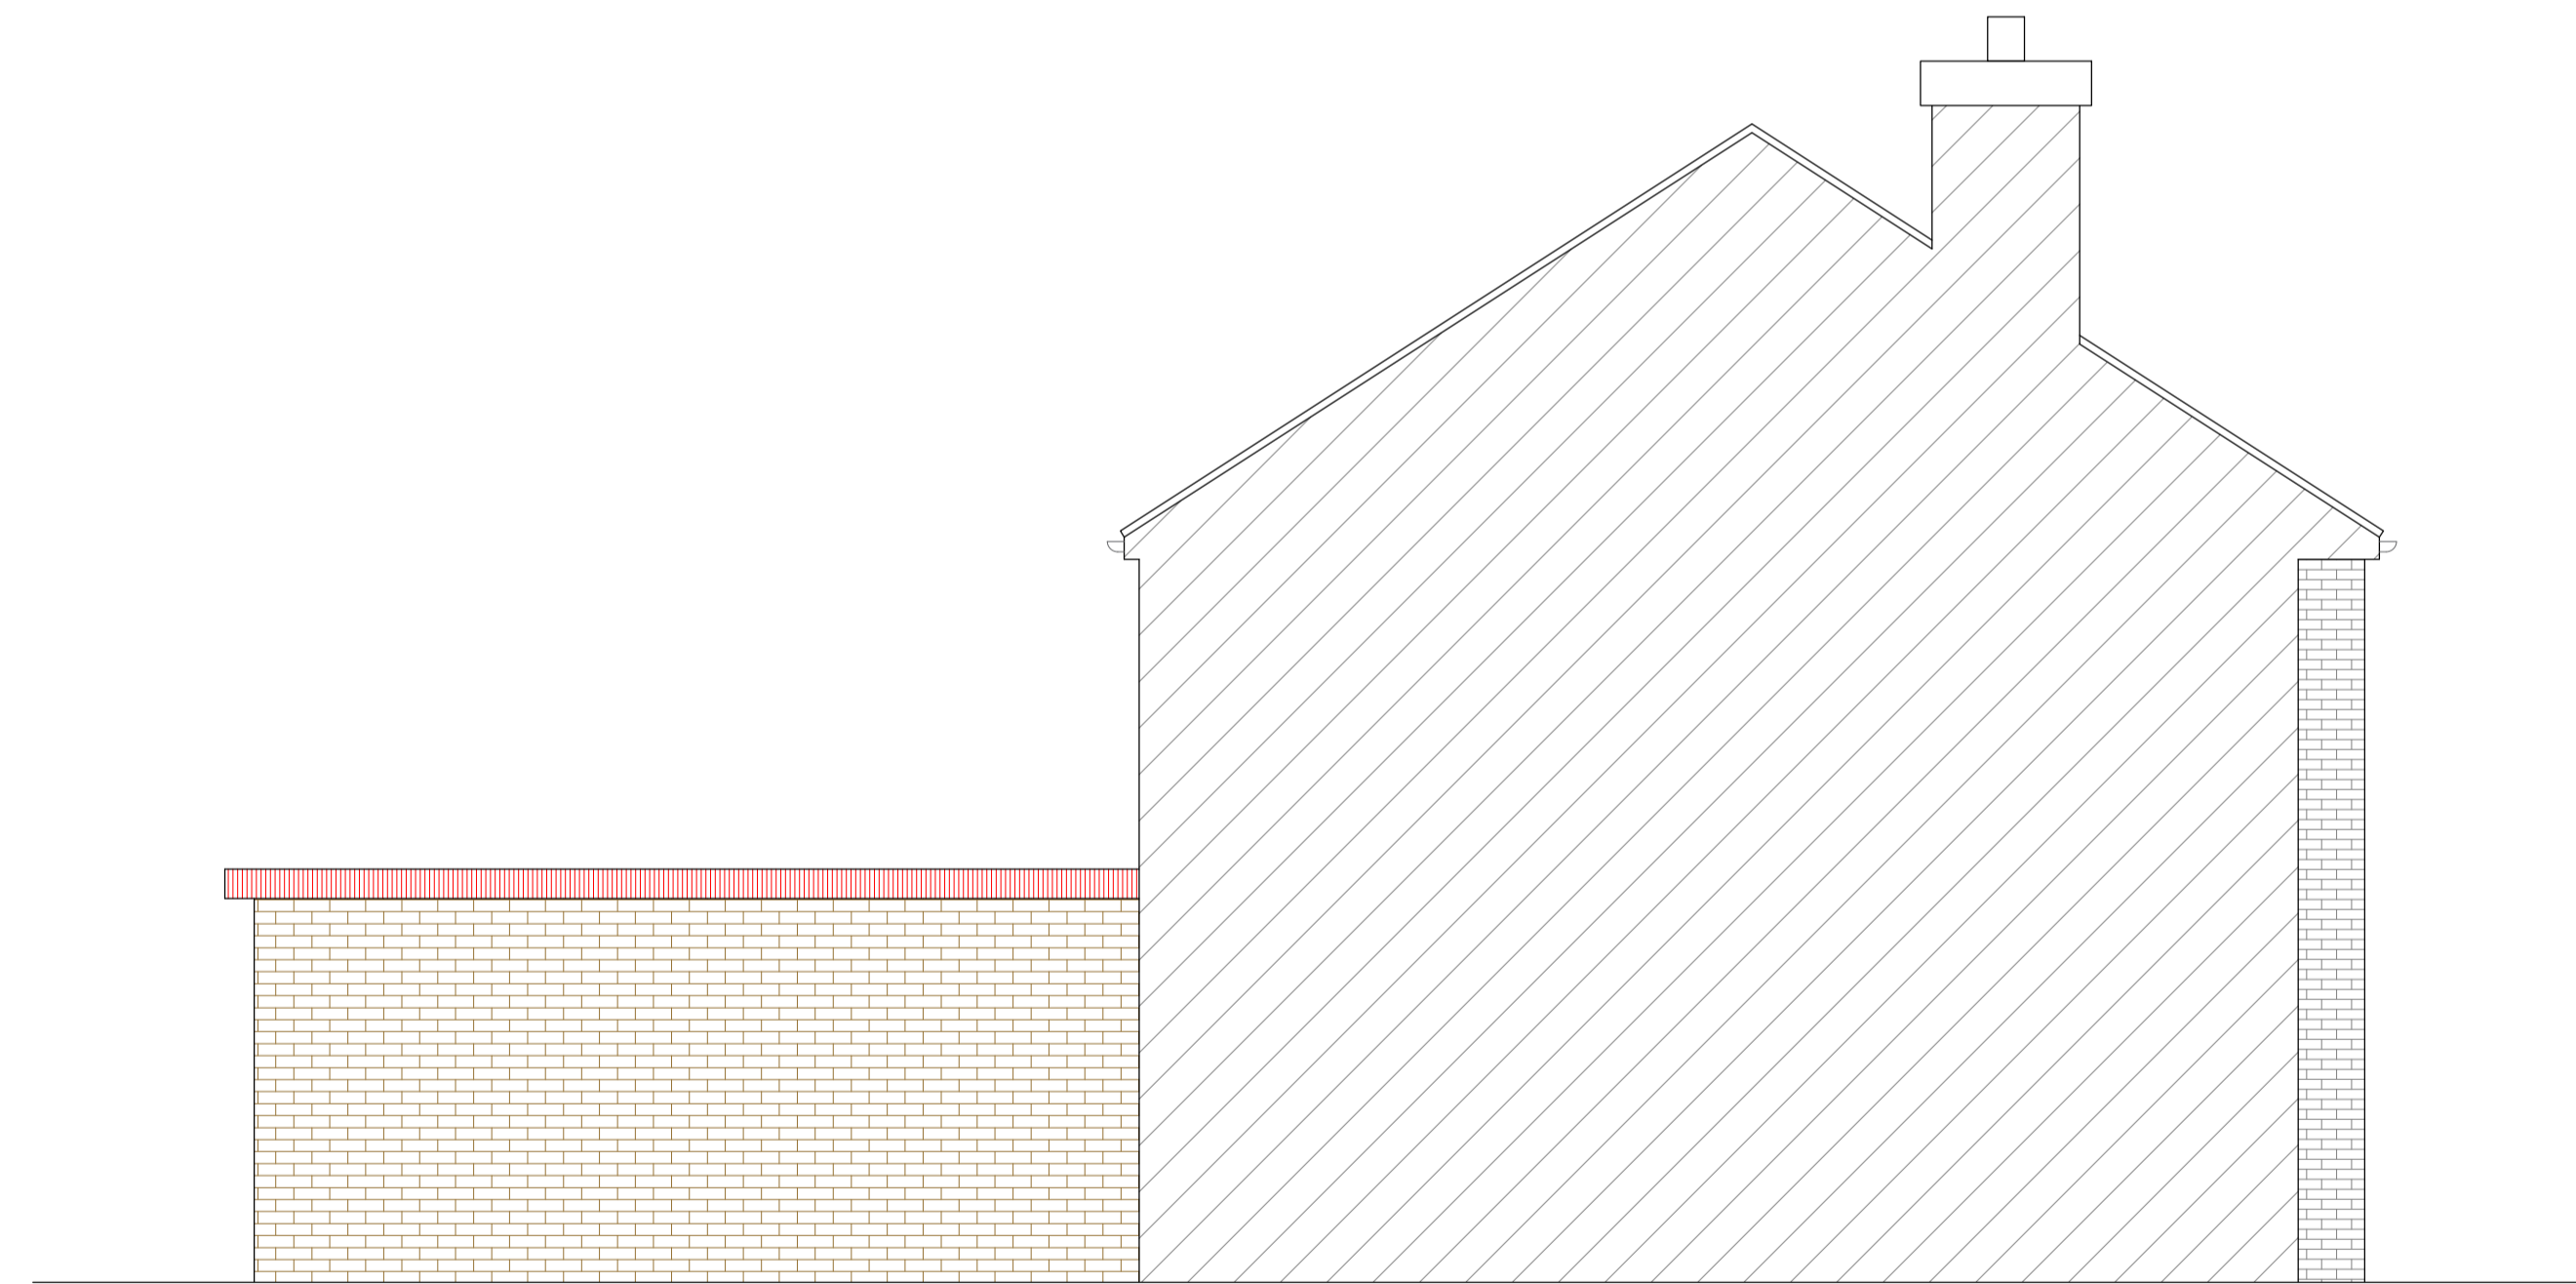

PROPOSED
SIDE ELEVATION-1

saxe | GROUP

Site	7 Edinburgh Close Ickenham Uxbridge UB10 8RA	Date	16.12.2025
		Sheet	24-1520 D05 REV
		Job	Proposed Single Storey Rear Extension
		Scale	A1 @ 1:50
Title Number	----	Title	As Shown