
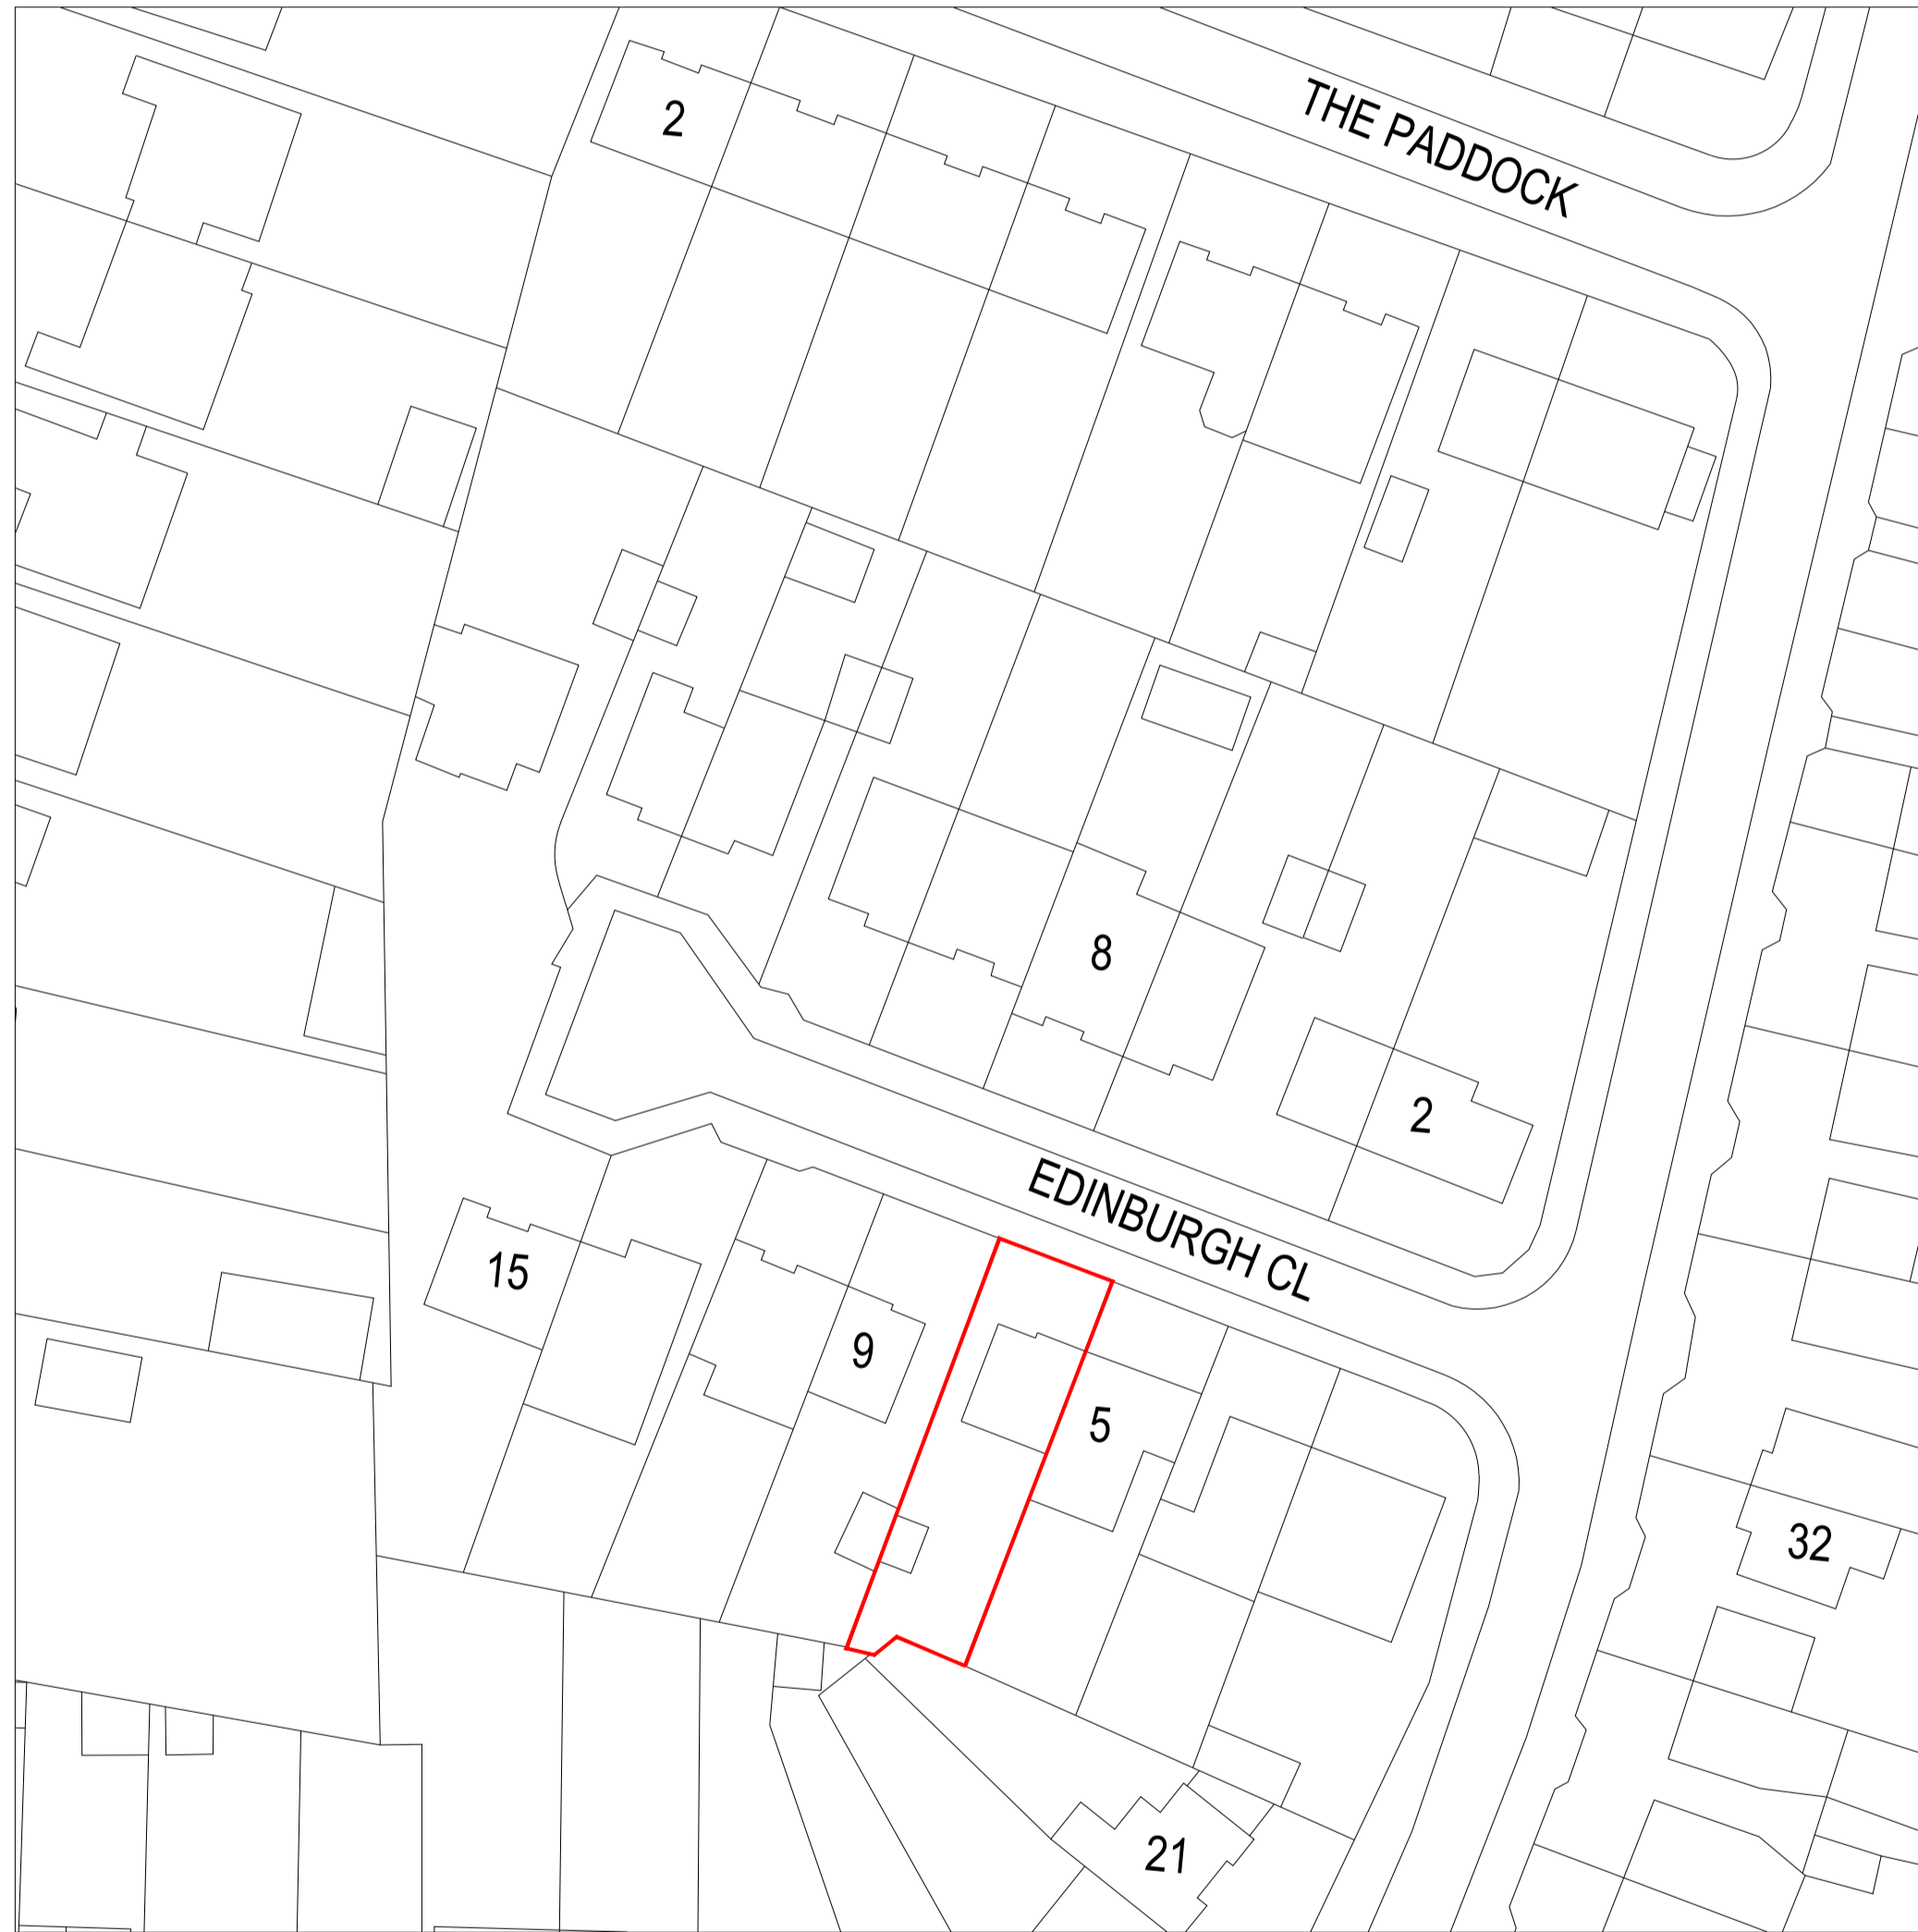


**Location Plan**

Scale 1:1250


© Crown Copyright and database rights 2025  
OS 100022432

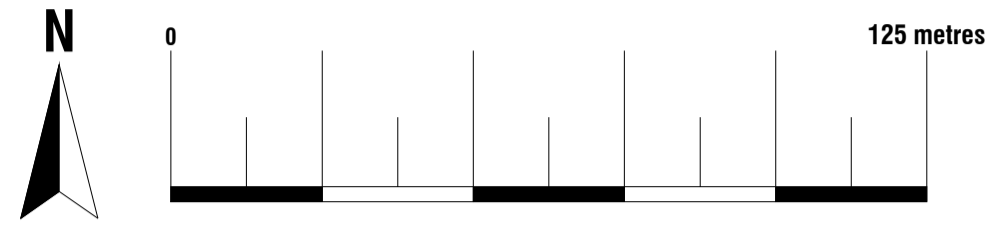

**Existing Block Plan**

Scale 1:500


© Crown copyright and database rights,  
2025. Ordnance Survey 0100022432

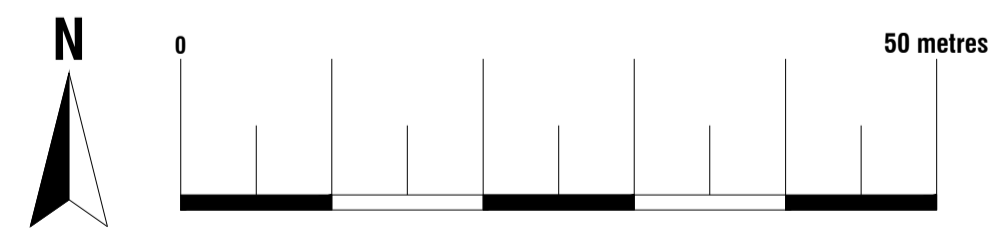

**Proposed Block Plan**



Scale 1:500

© Crown copyright and database rights,  
2025. Ordnance Survey 0100022432

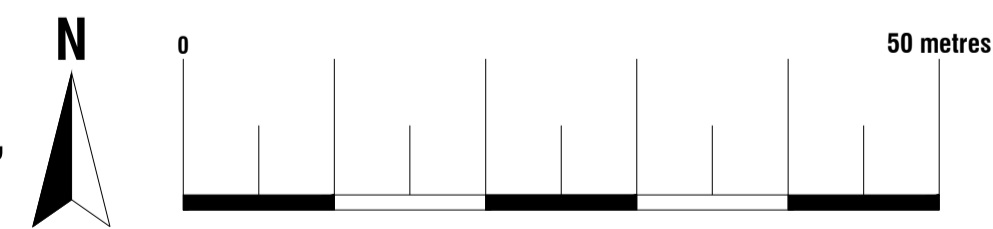


**saxe** | GROUP


<b>Site</b>	7 Edinburgh Close Ickenham Uxbridge UB10 8RA	<b>Date</b>	16.12.2025
		<b>Sheet</b>	24-1520 D01 REV
		<b>Job</b>	Proposed Single Storey Rear Extension
		<b>Scale</b>	A1@
<b>Title Number</b>	----	<b>Title</b>	As Shown

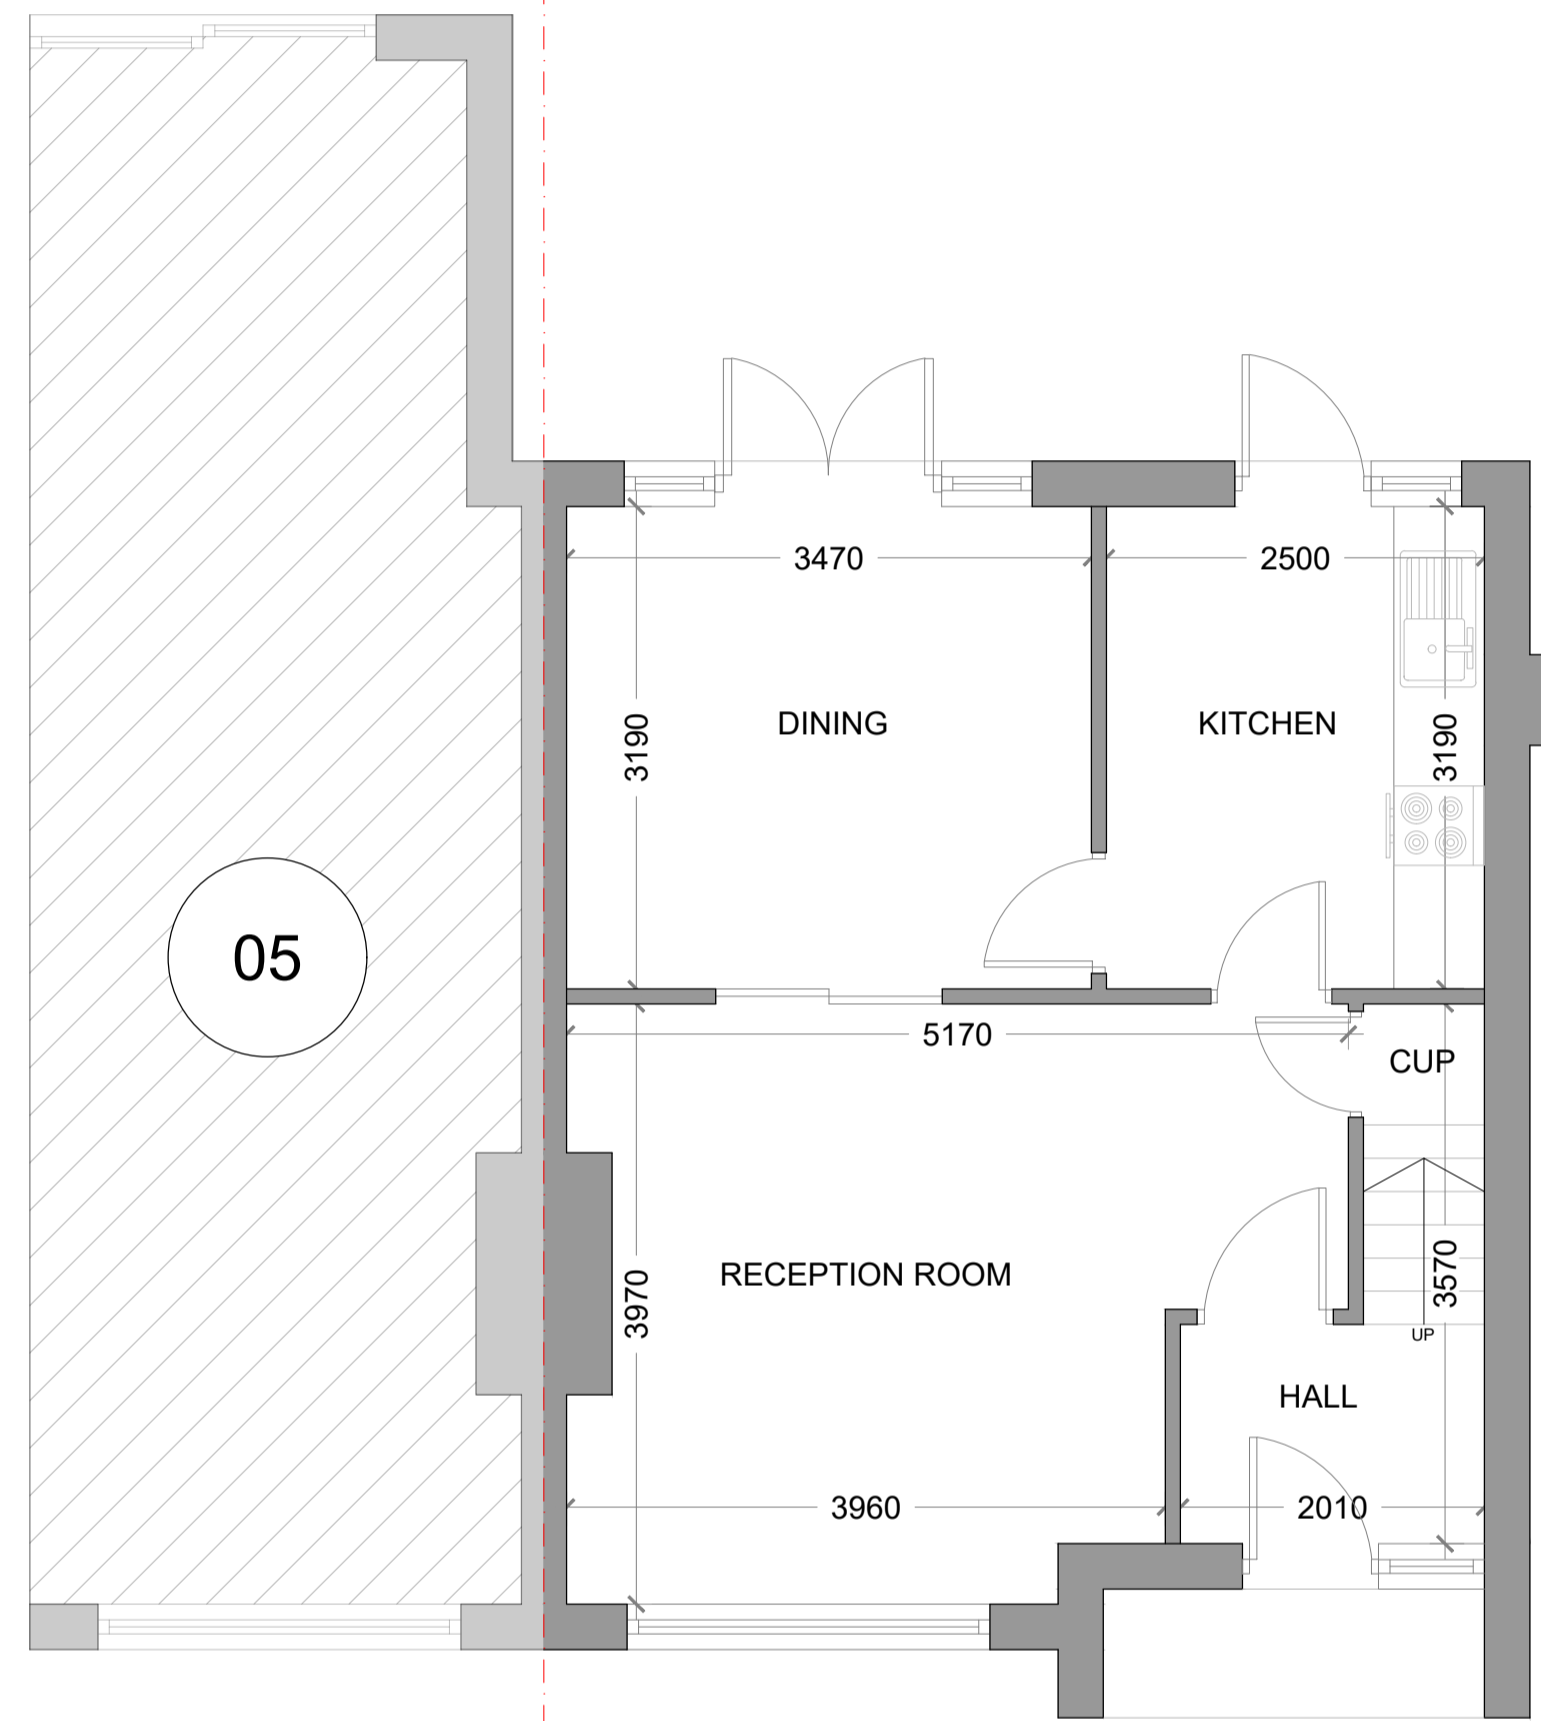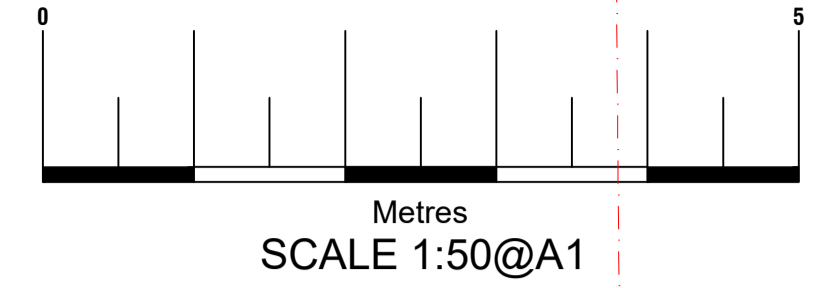

EXISTING  
GROUND FLOOR PLAN

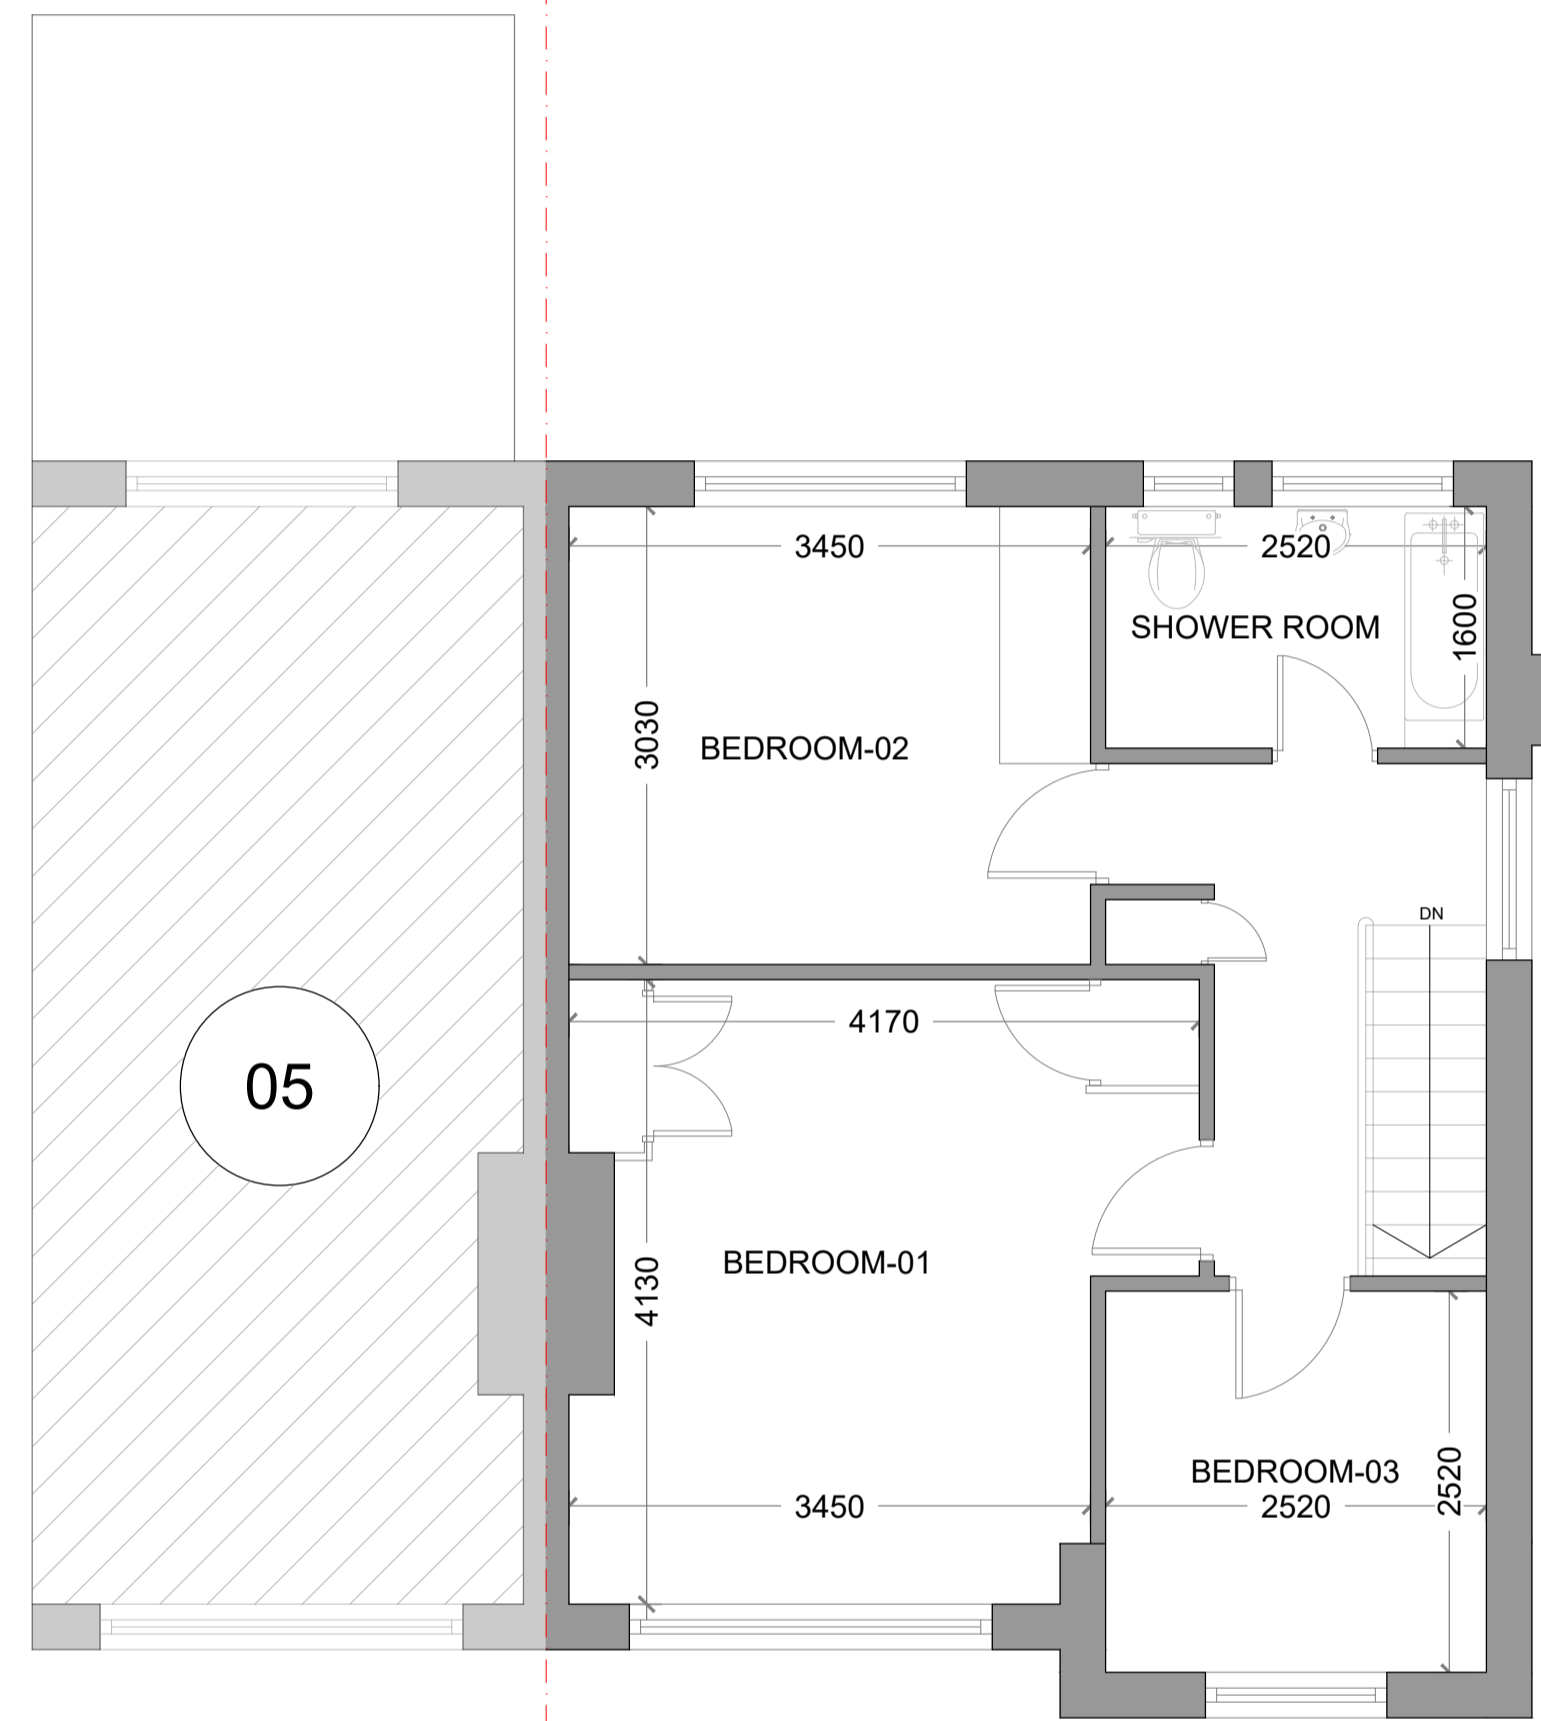


EXISTING  
FIRST FLOOR PLAN

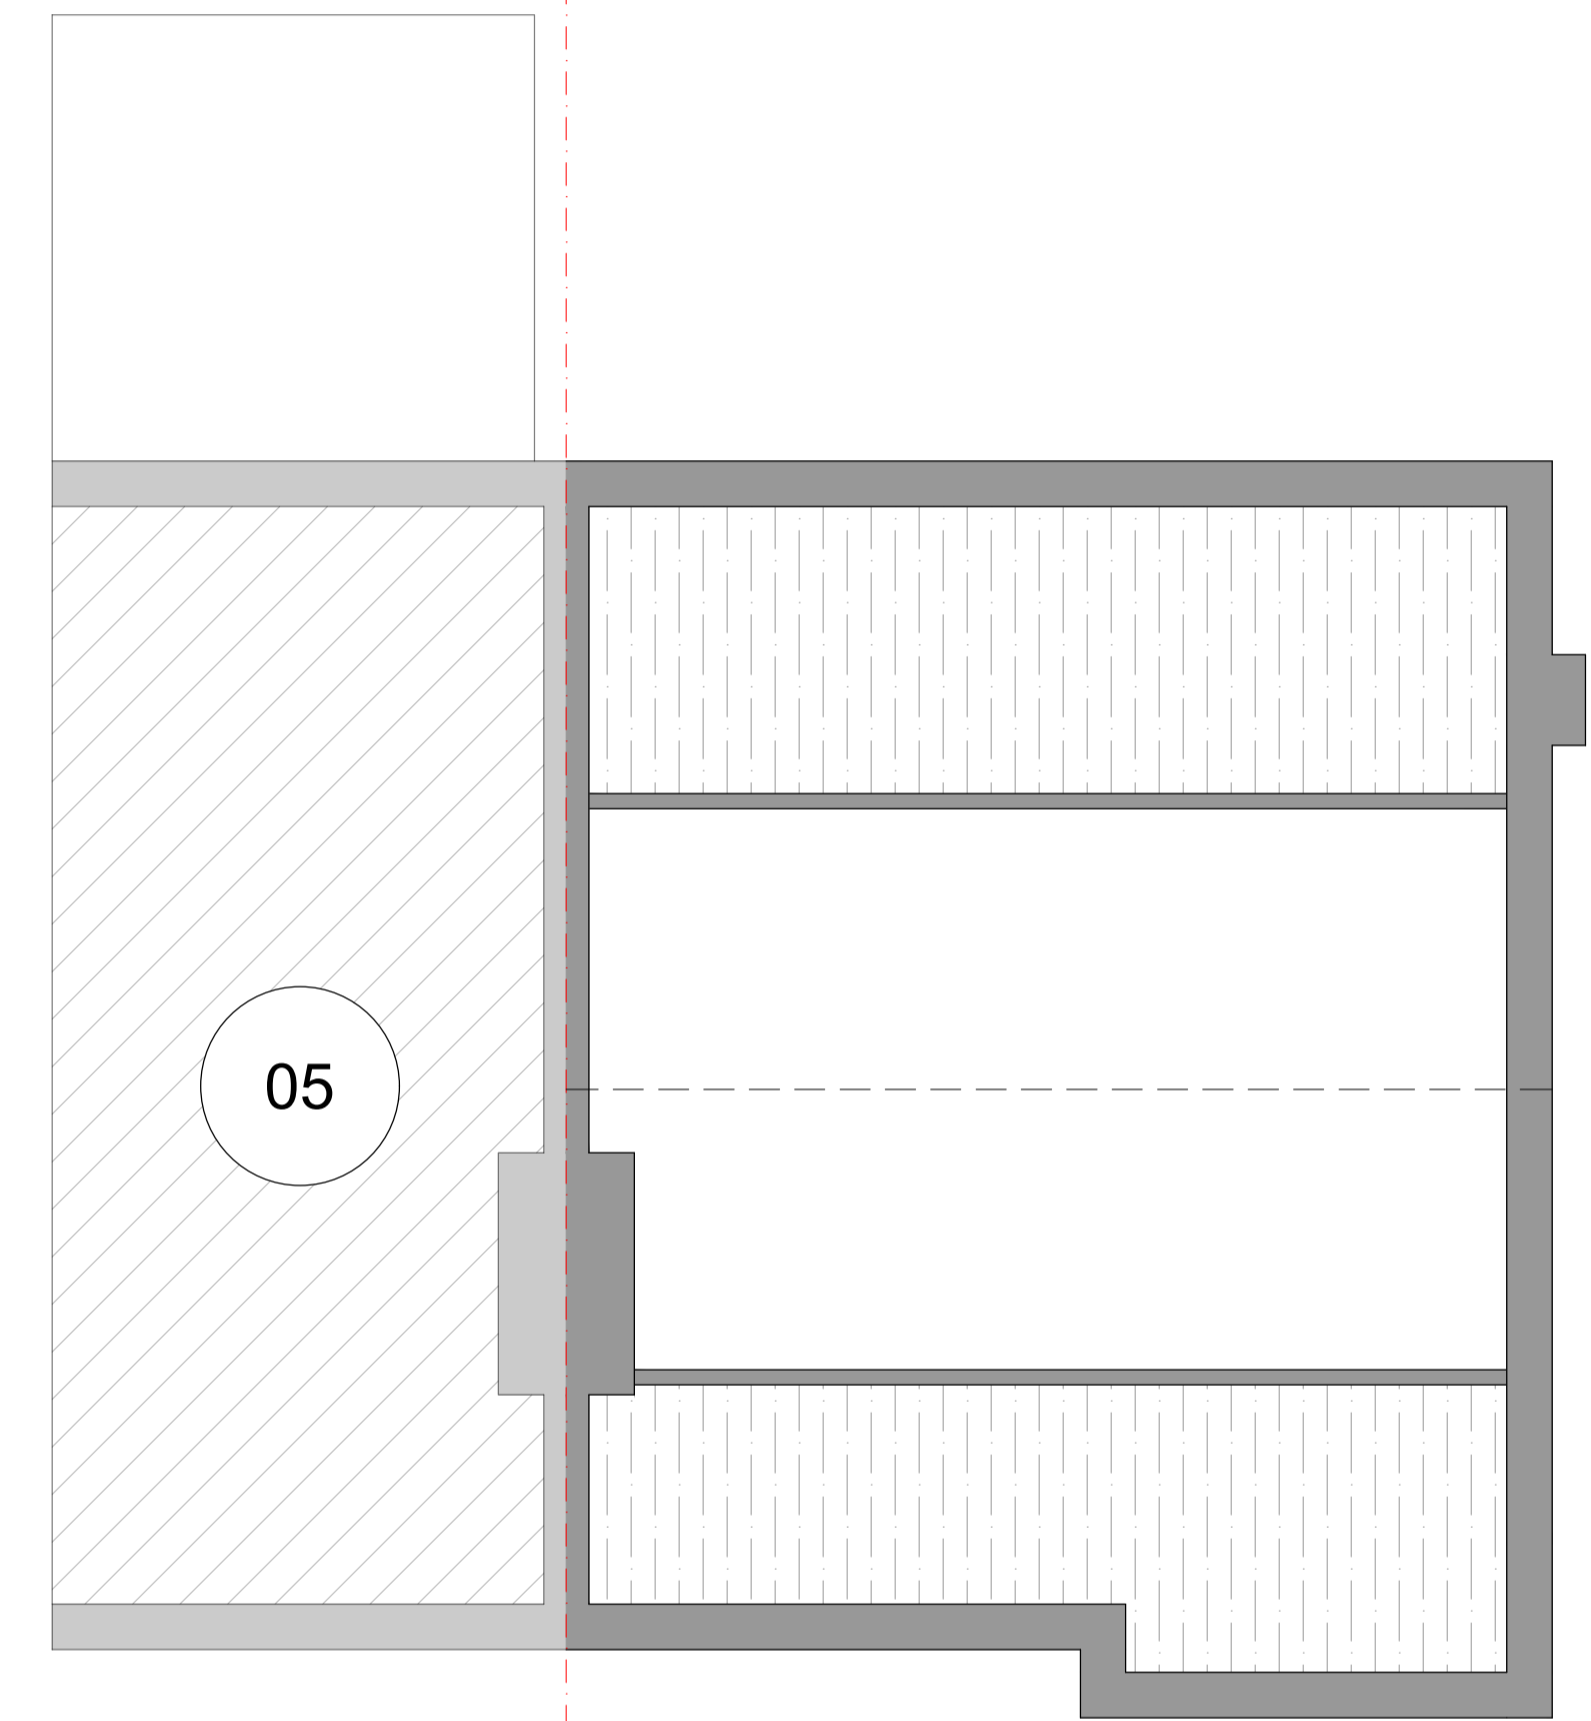


EXISTING  
LOFT FLOOR PLAN

**saxe** | GROUP


<b>Site</b>	7 Edinburgh Close Ickenham Uxbridge UB10 8RA	<b>Date</b>	13.12.2025
		<b>Sheet</b>	24-1520 D02 REV
		<b>Job</b>	Proposed Single Storey Rear Extension
		<b>Scale</b>	A1 @ 1:50
<b>Title Number</b>	----	<b>Title</b>	As Shown

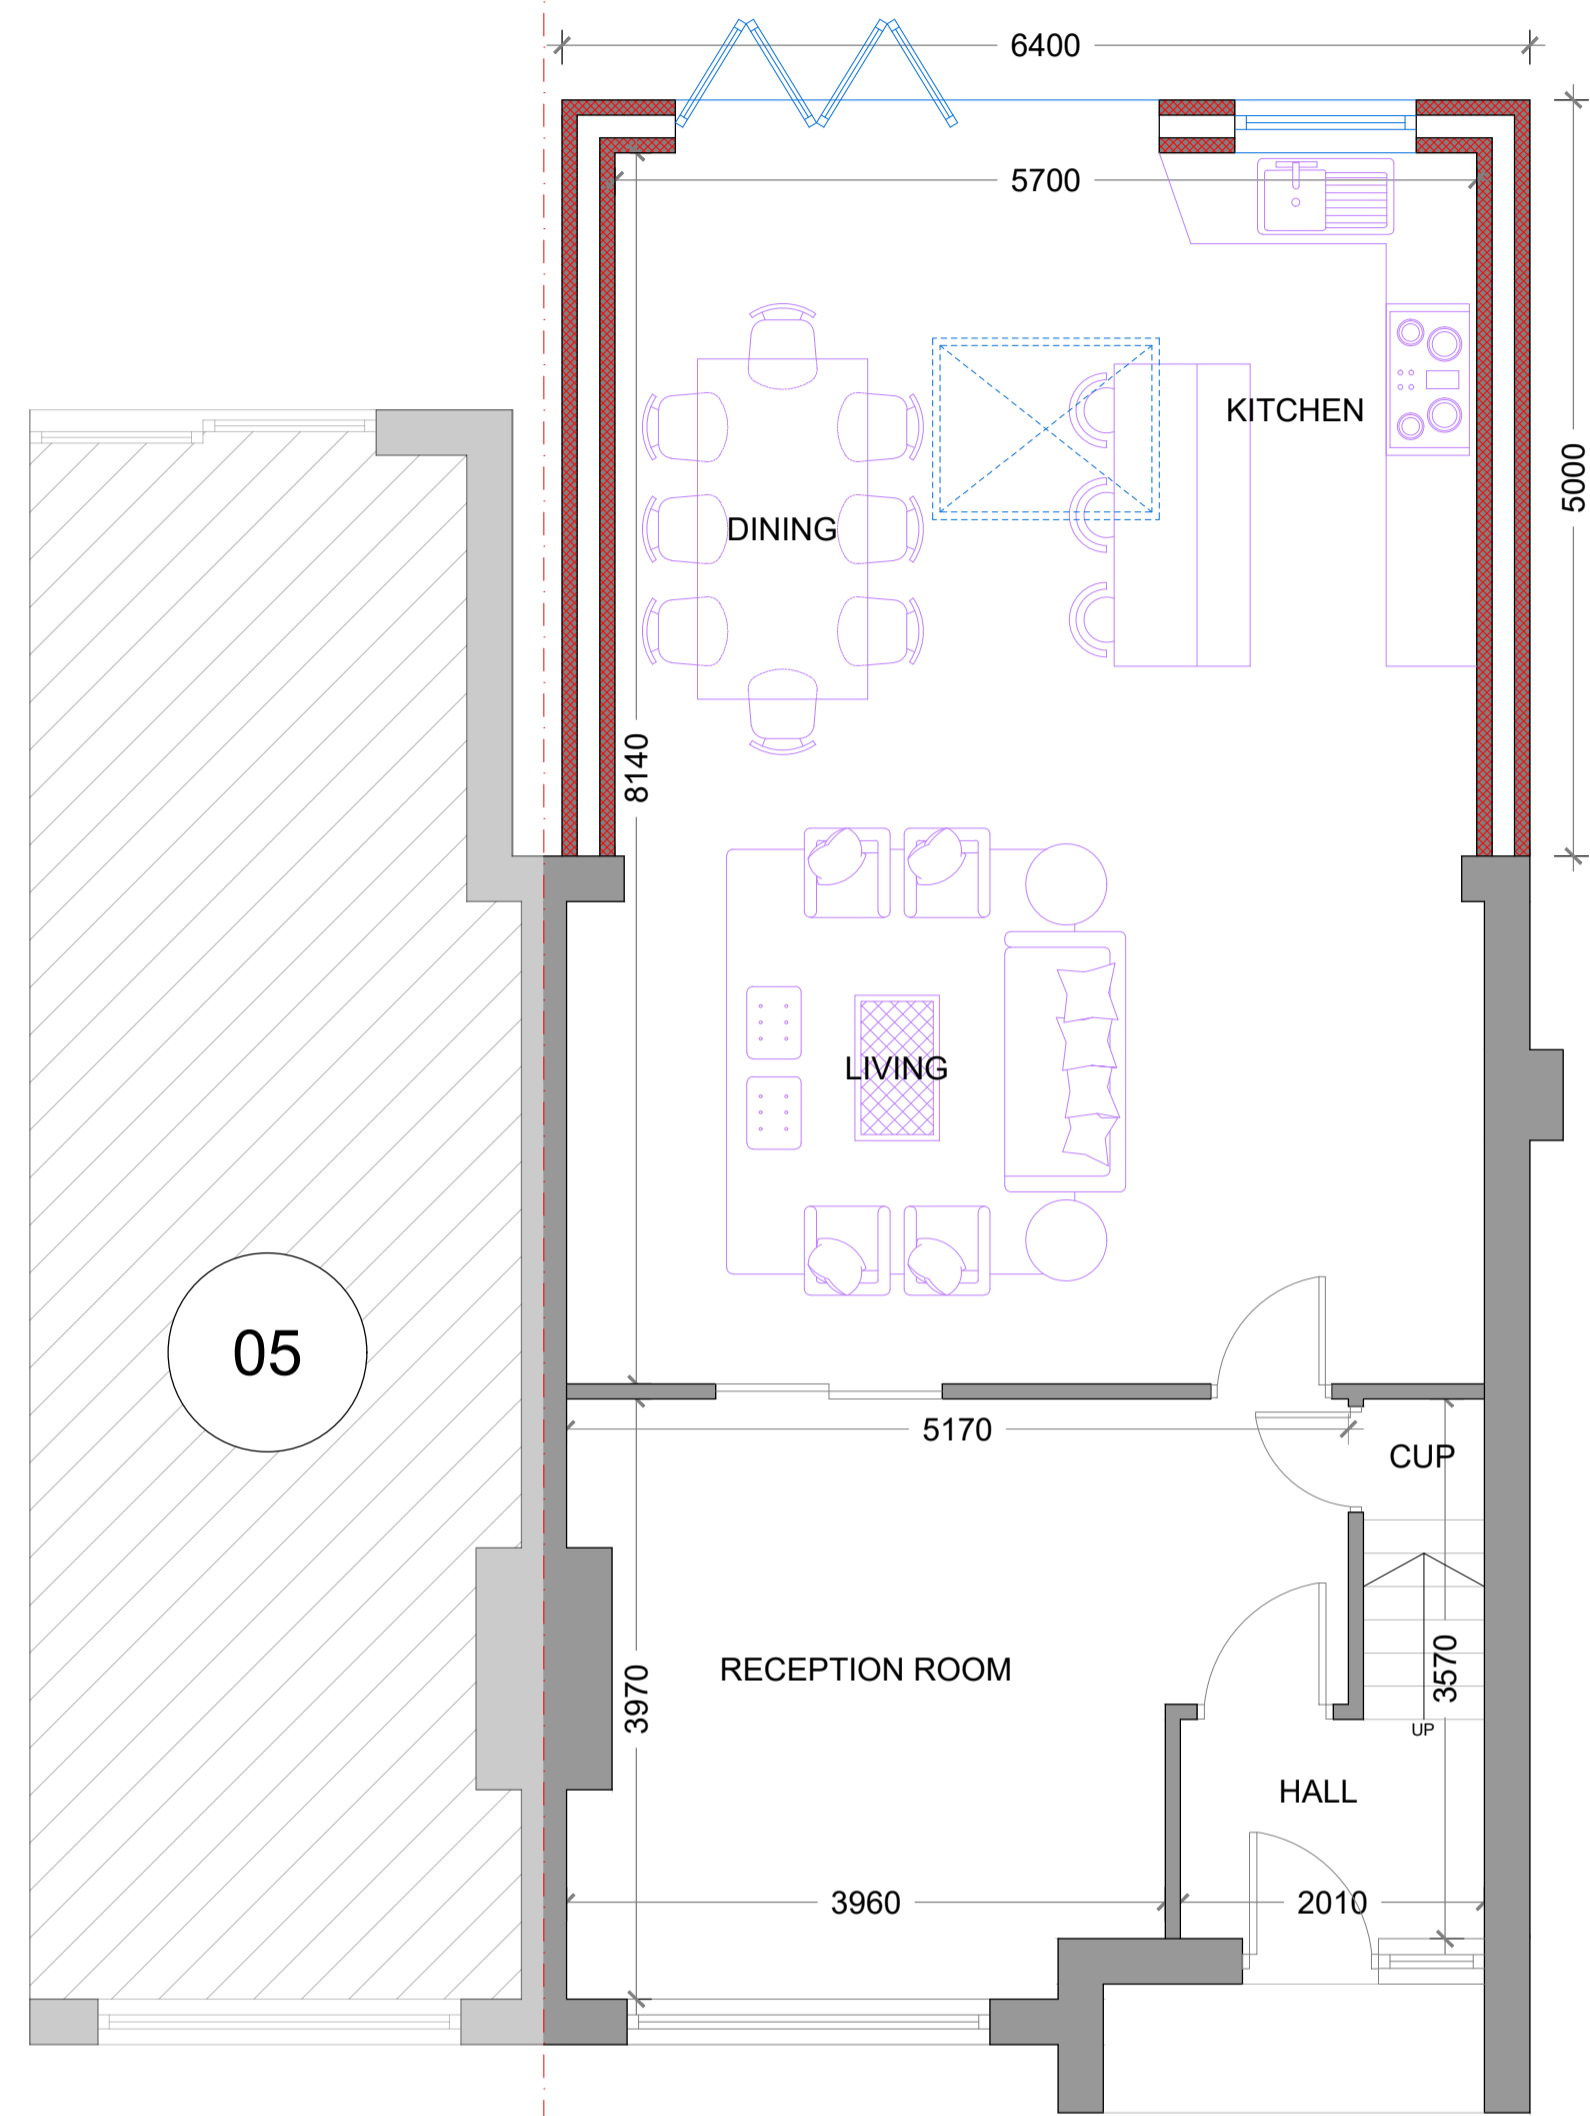

PROPOSED  
GROUND FLOOR PLAN

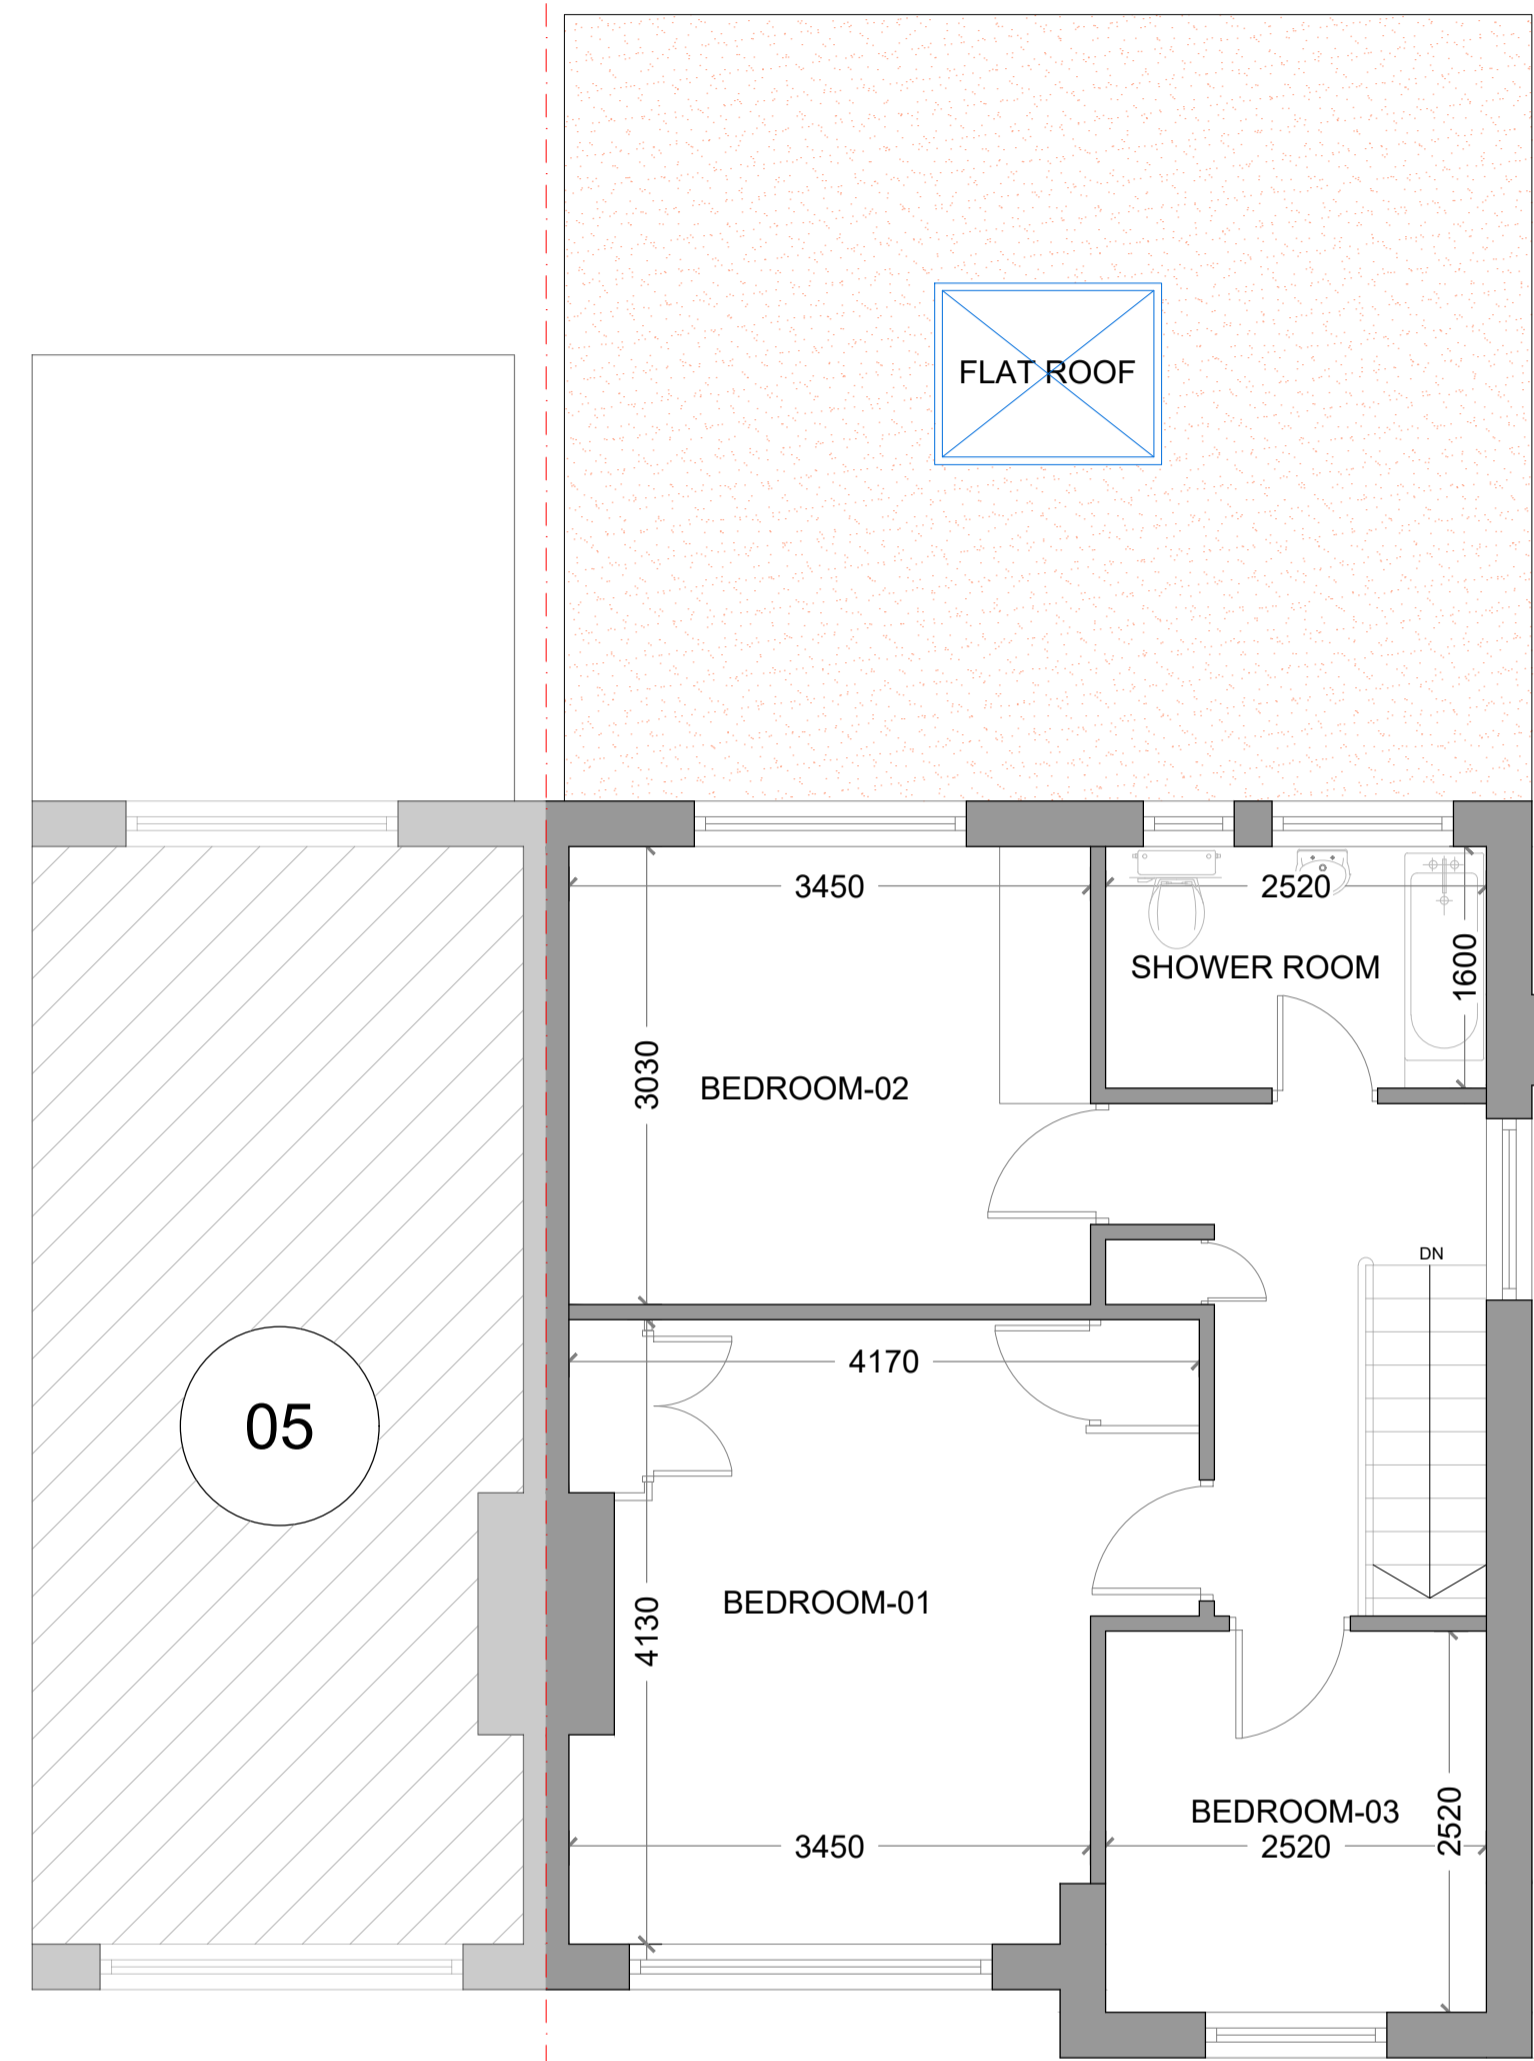


PROPOSED  
FIRST FLOOR PLAN

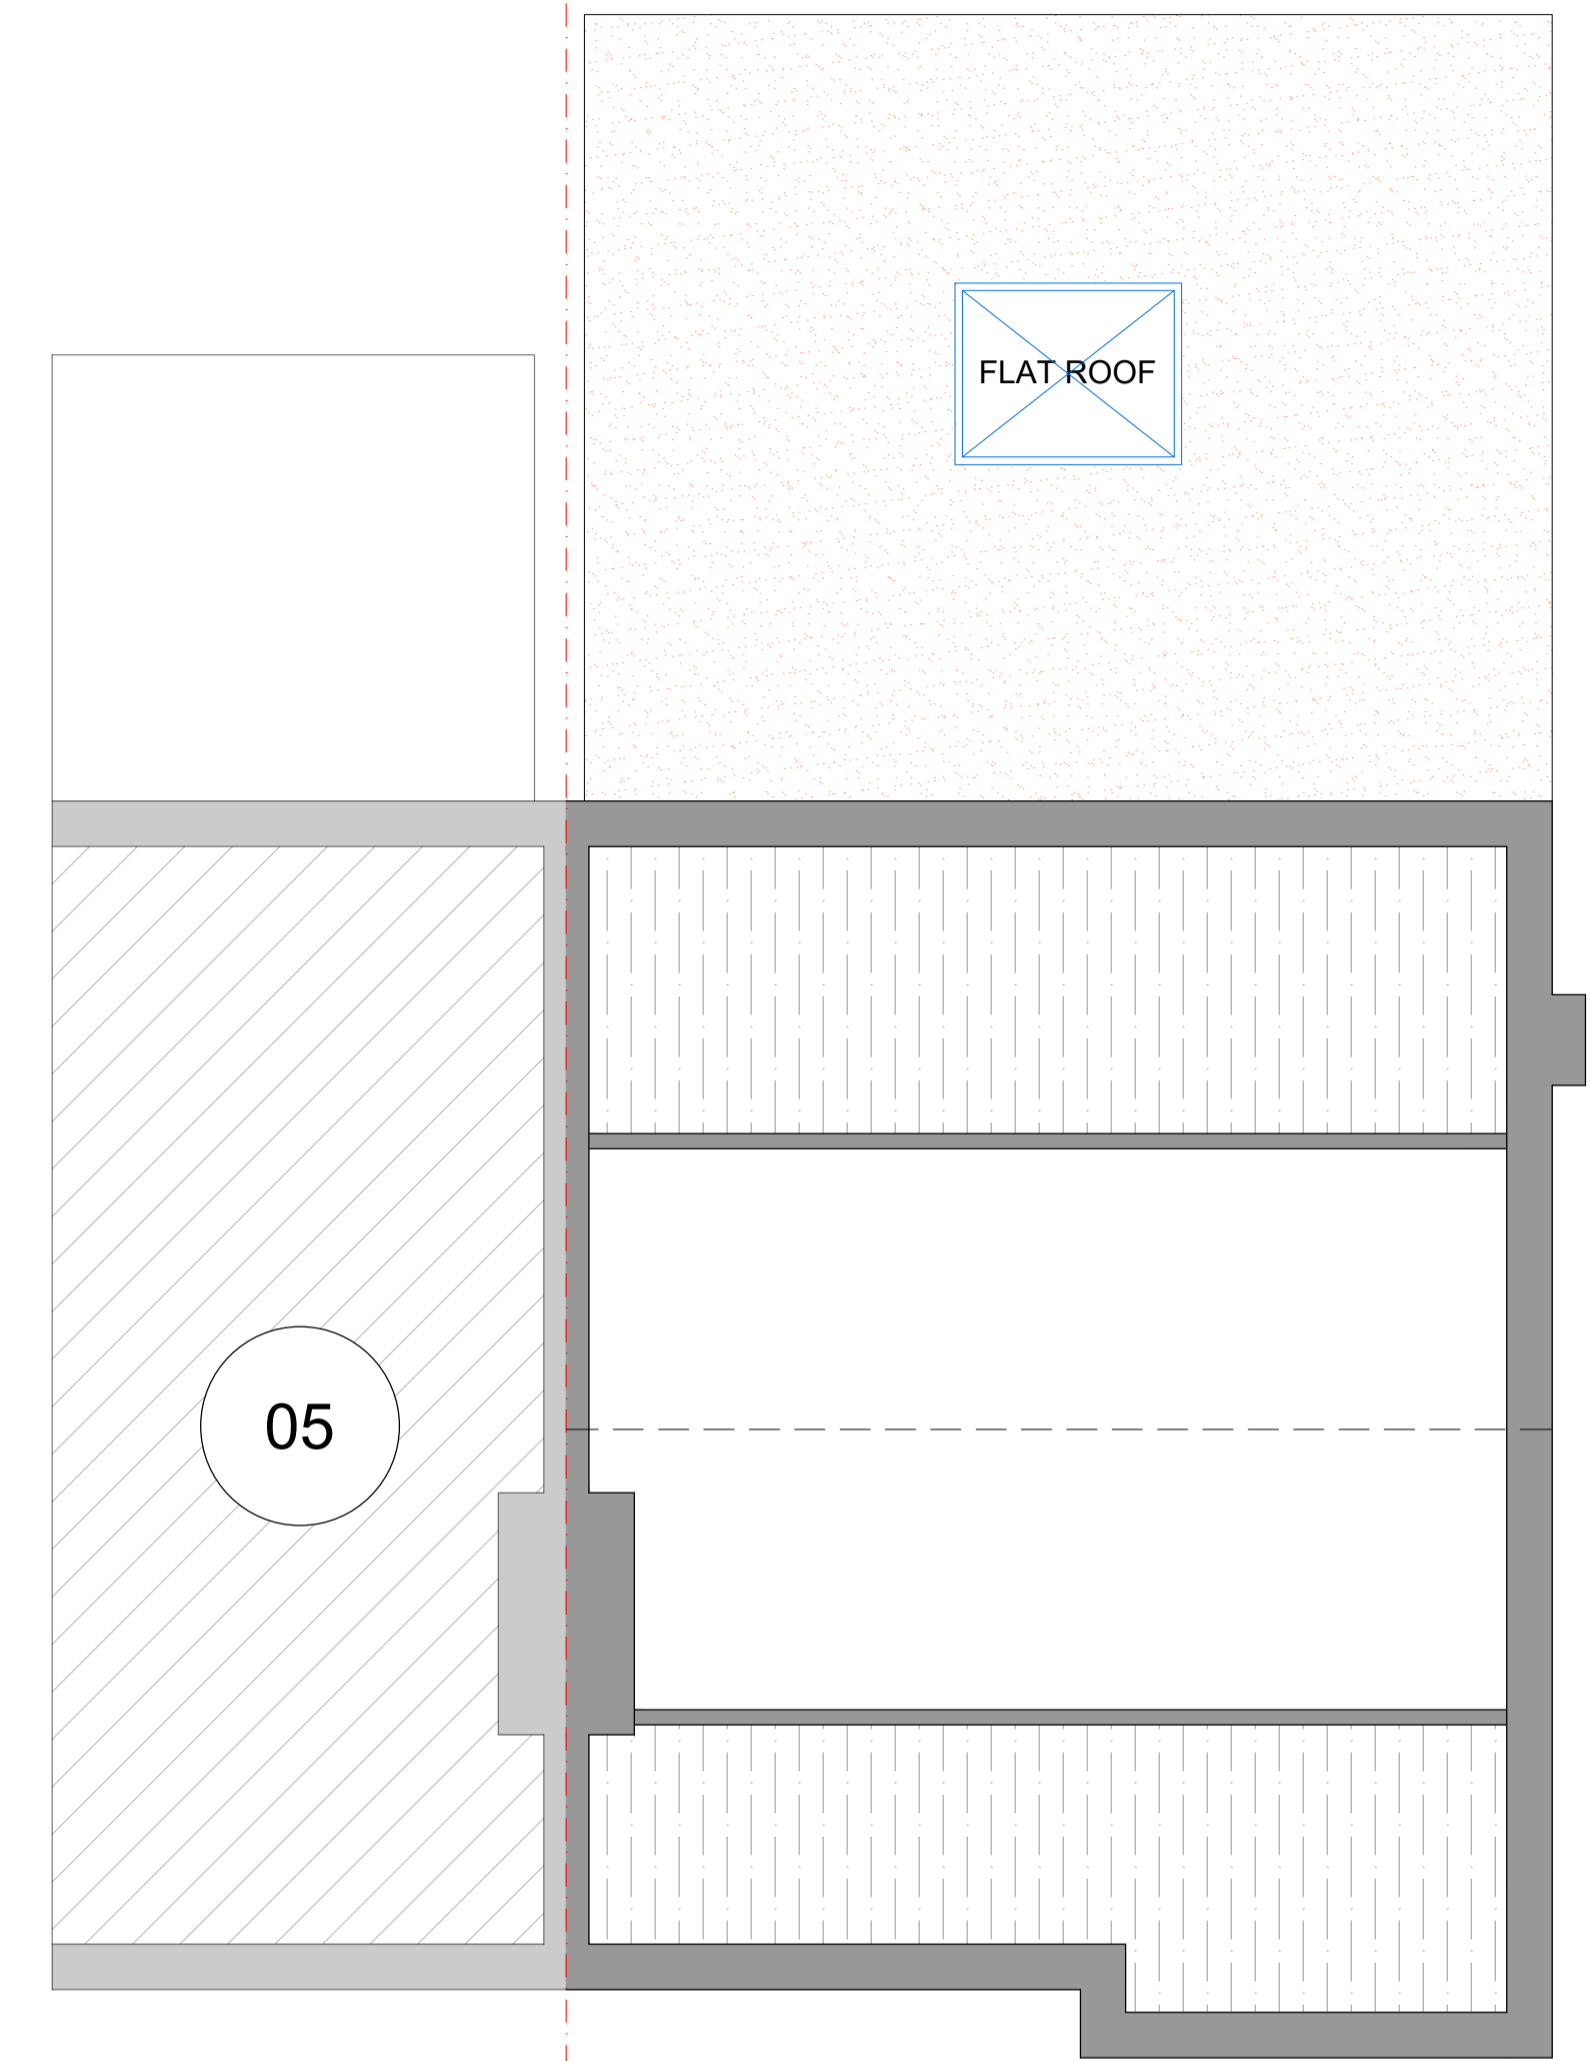


PROPOSED  
LOFT FLOOR PLAN

<b>Site</b>	7 Edinburgh Close Ickenham Uxbridge UB10 8RA	<b>Date</b>	13.12.2025
		<b>Sheet</b>	24-1520 D03 REV
		<b>Job</b>	Proposed Single Storey Rear Extension
		<b>Scale</b>	A1 @ 1:50
<b>Title Number</b>	----	<b>Title</b>	As Shown

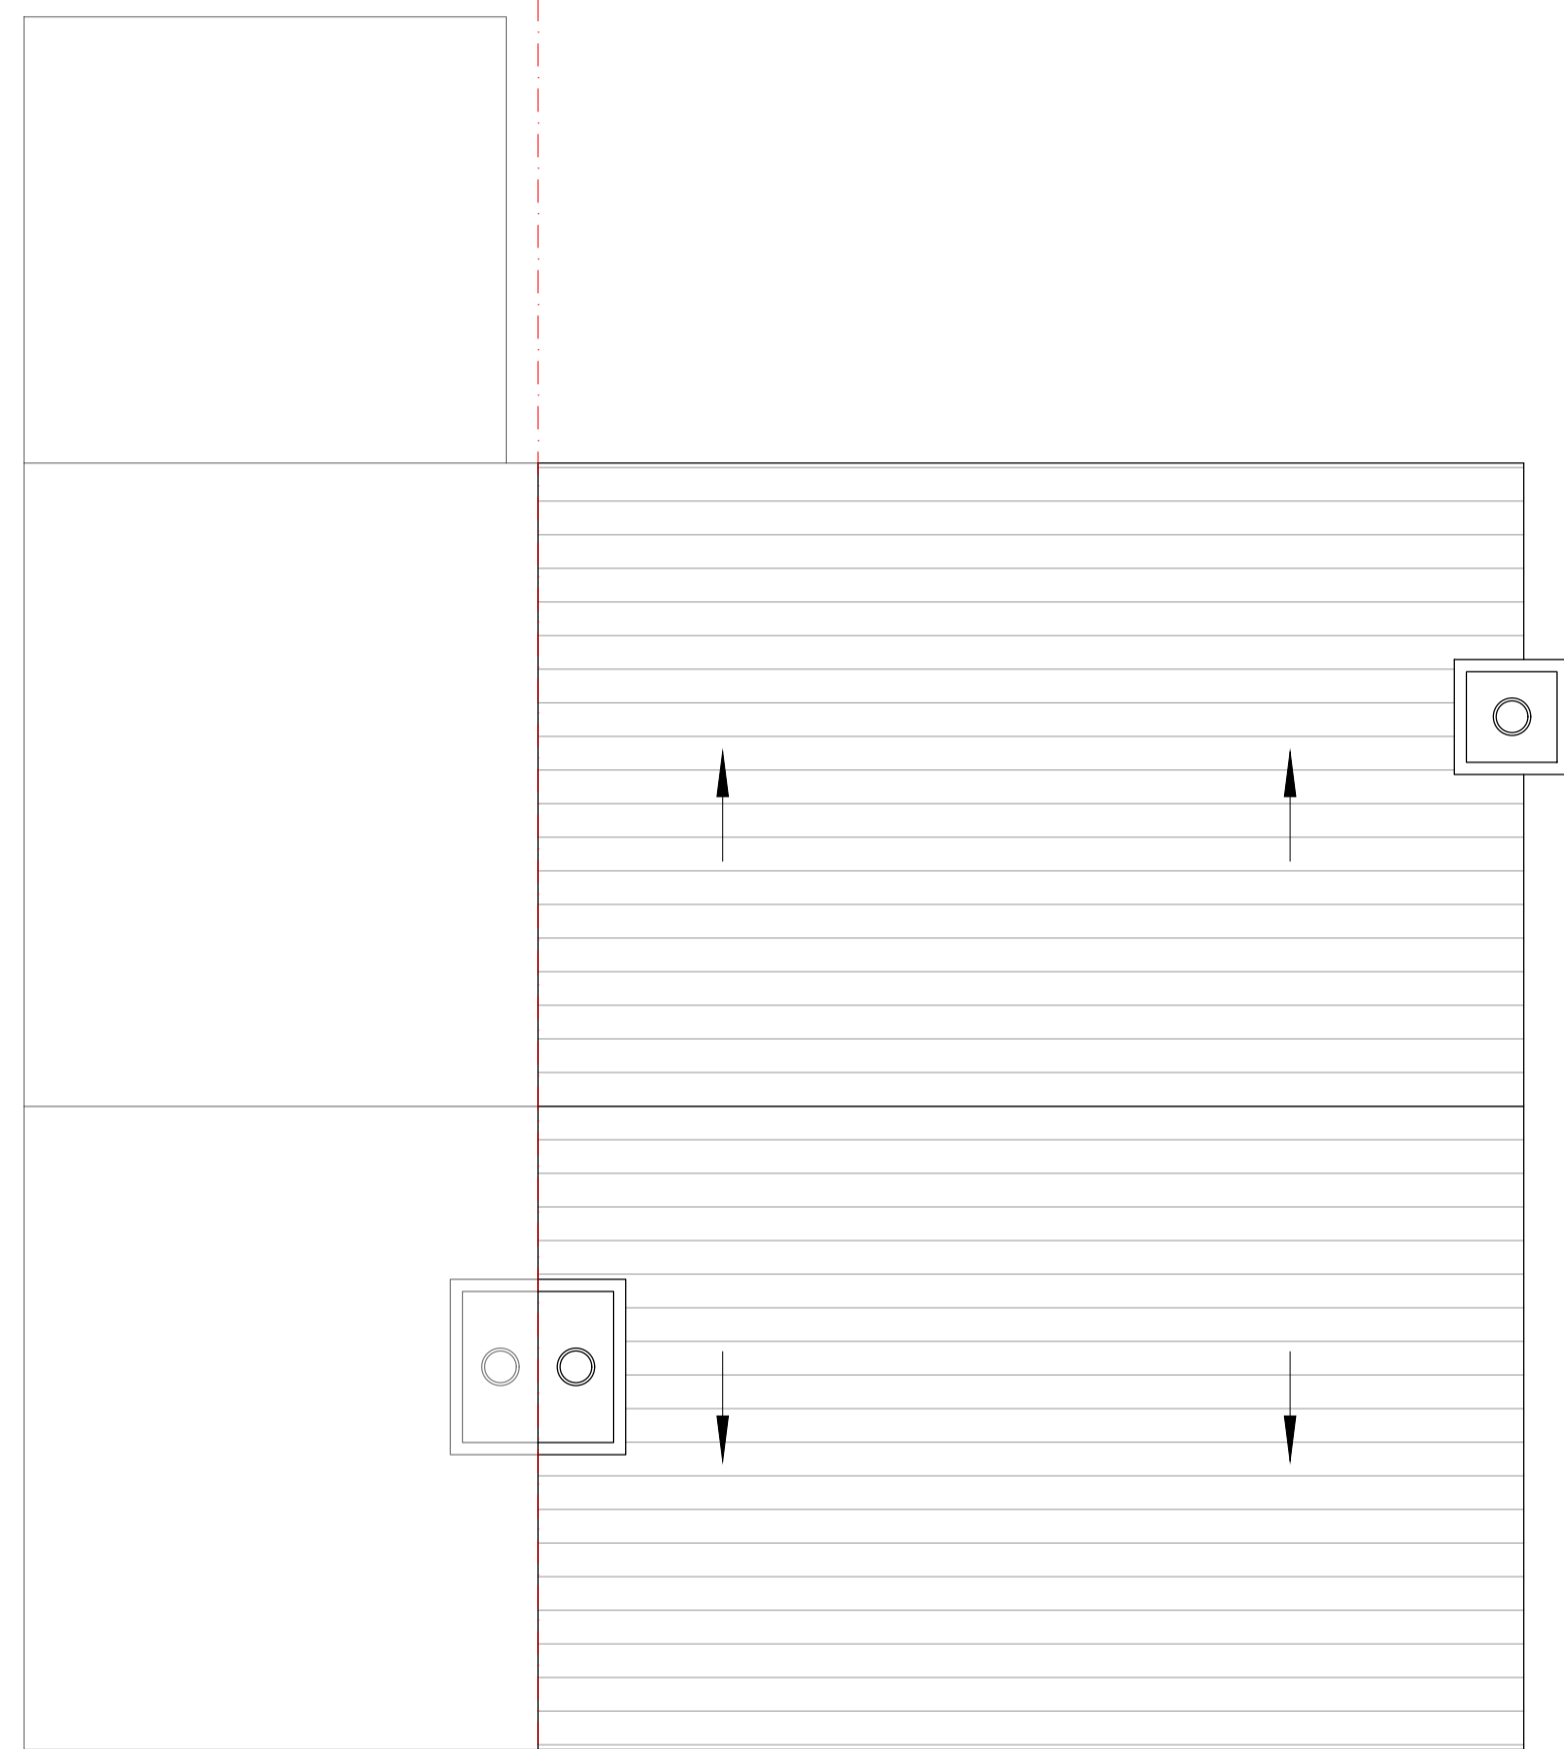


EXISTING  
ROOF PLAN

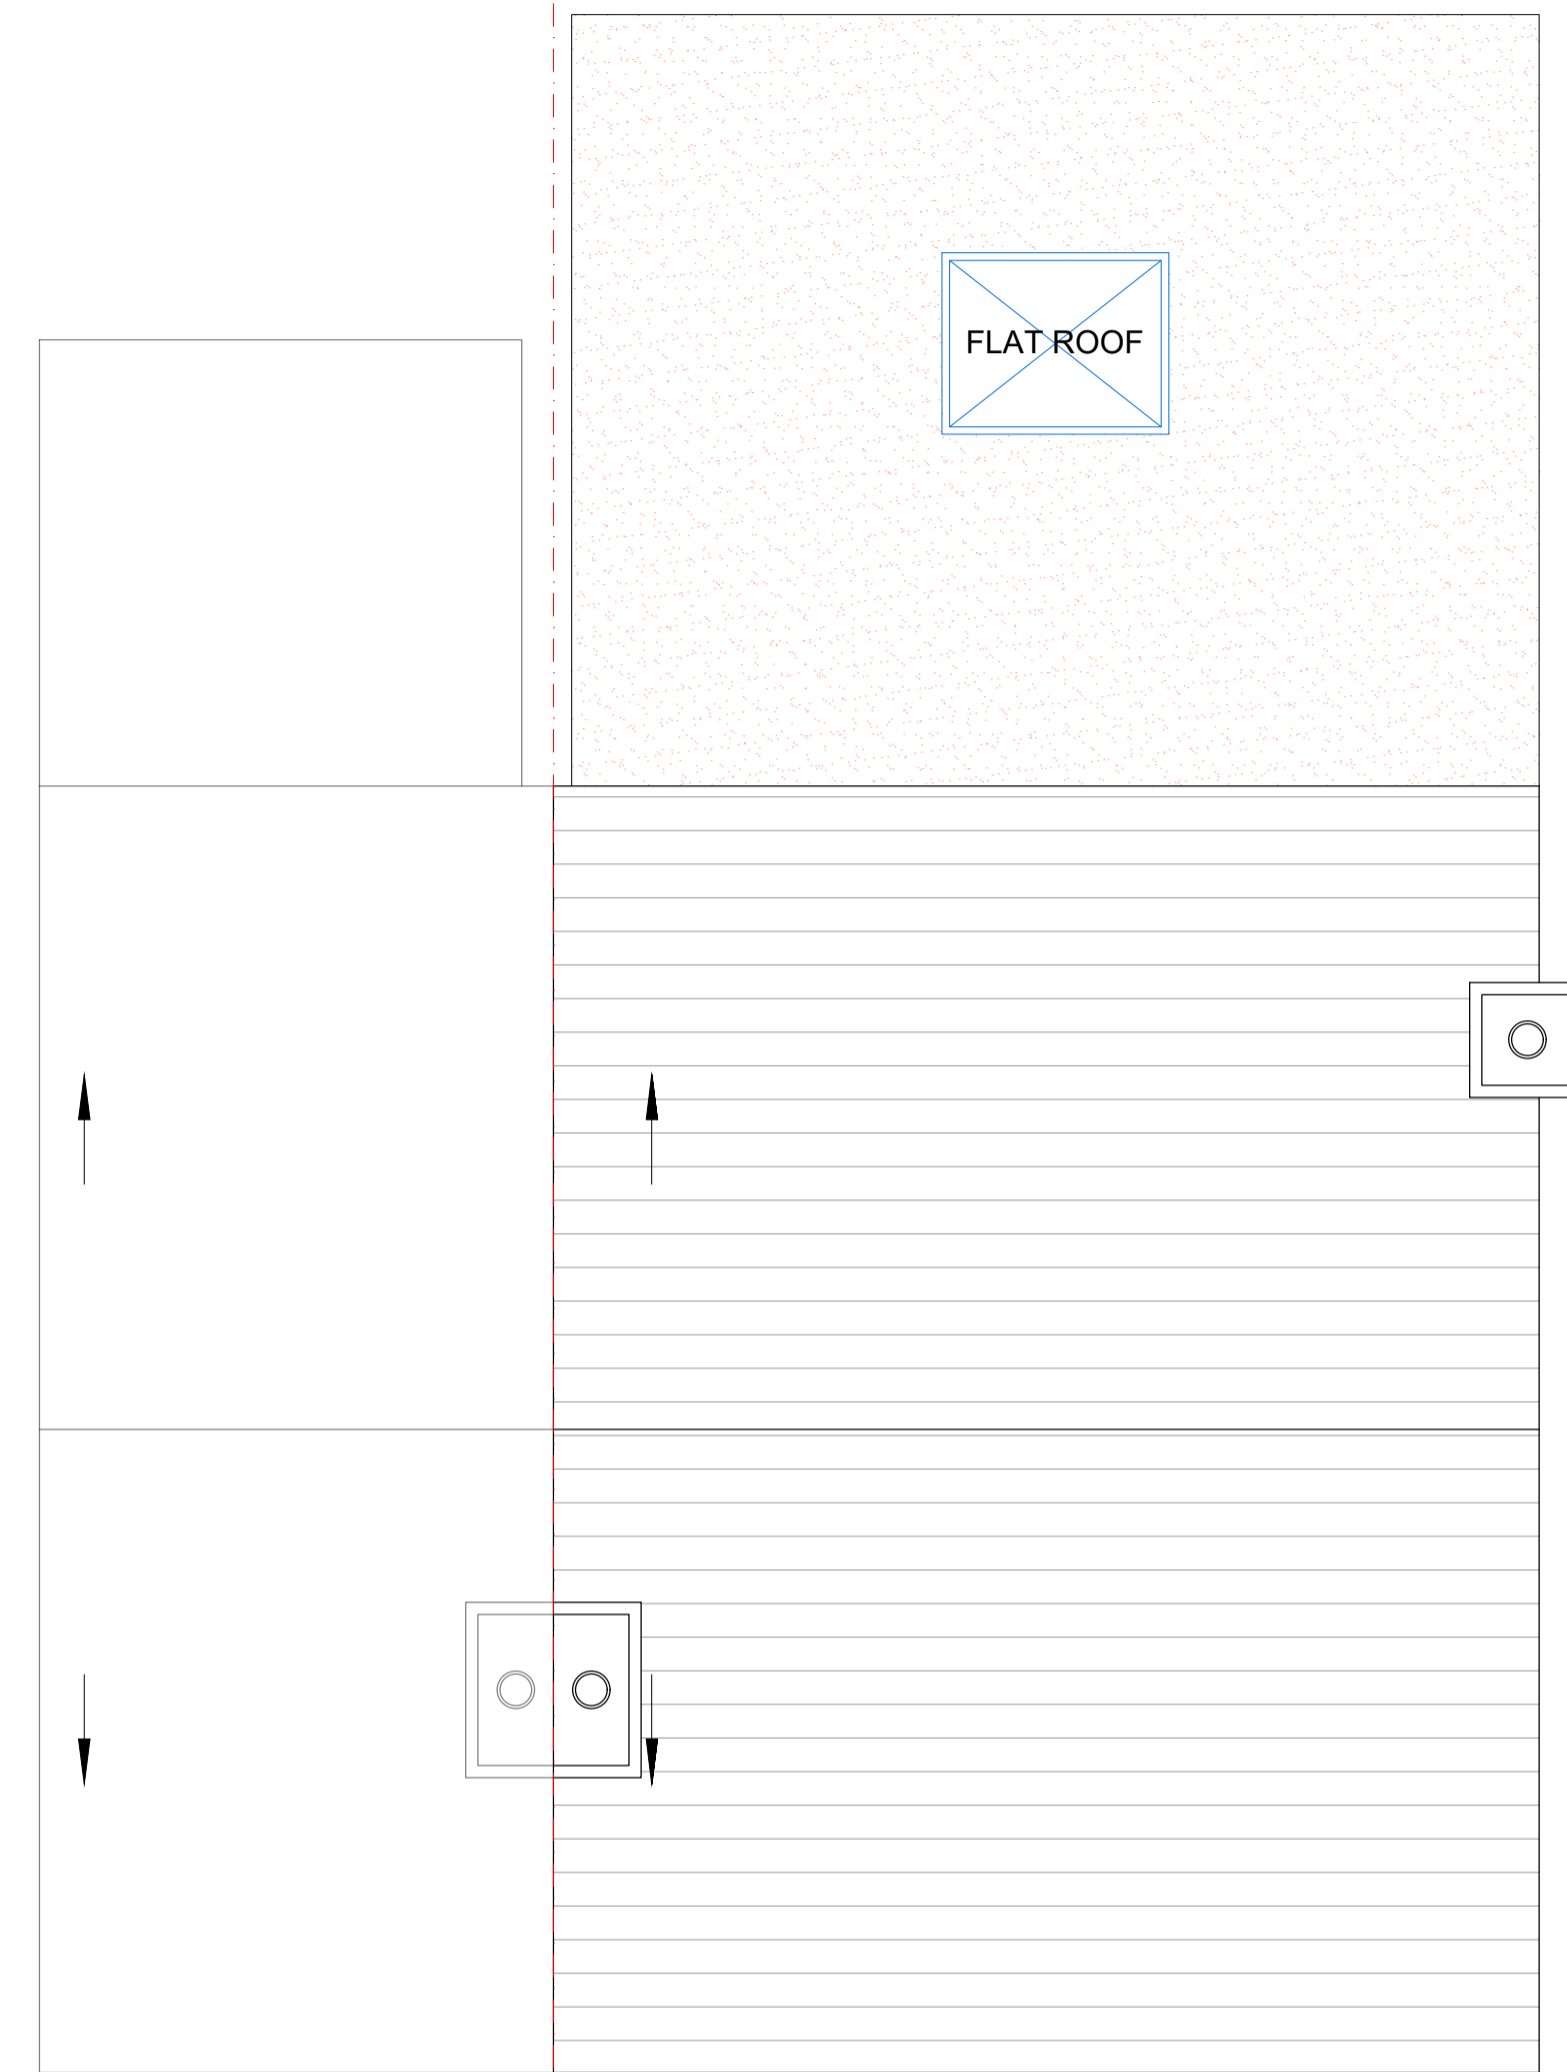


PROPOSED  
ROOF PLAN

**saxe** | GROUP

<b>Site</b>	7 Edinburgh Close Ickenham Uxbridge UB10 8RA	<b>Date</b>	13.12.2025
		<b>Sheet</b>	24-1520 D04 REV
		<b>Job</b>	Proposed Single Storey Rear Extension
		<b>Scale</b>	A1 @ 1:50
<b>Title Number</b>	----	<b>Title</b>	As Shown

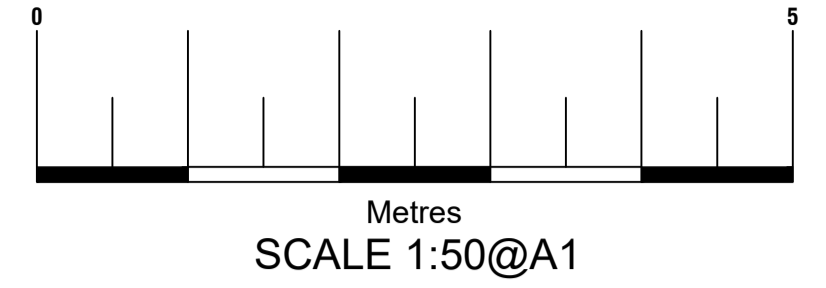


EXISTING  
FRONT ELEVATION

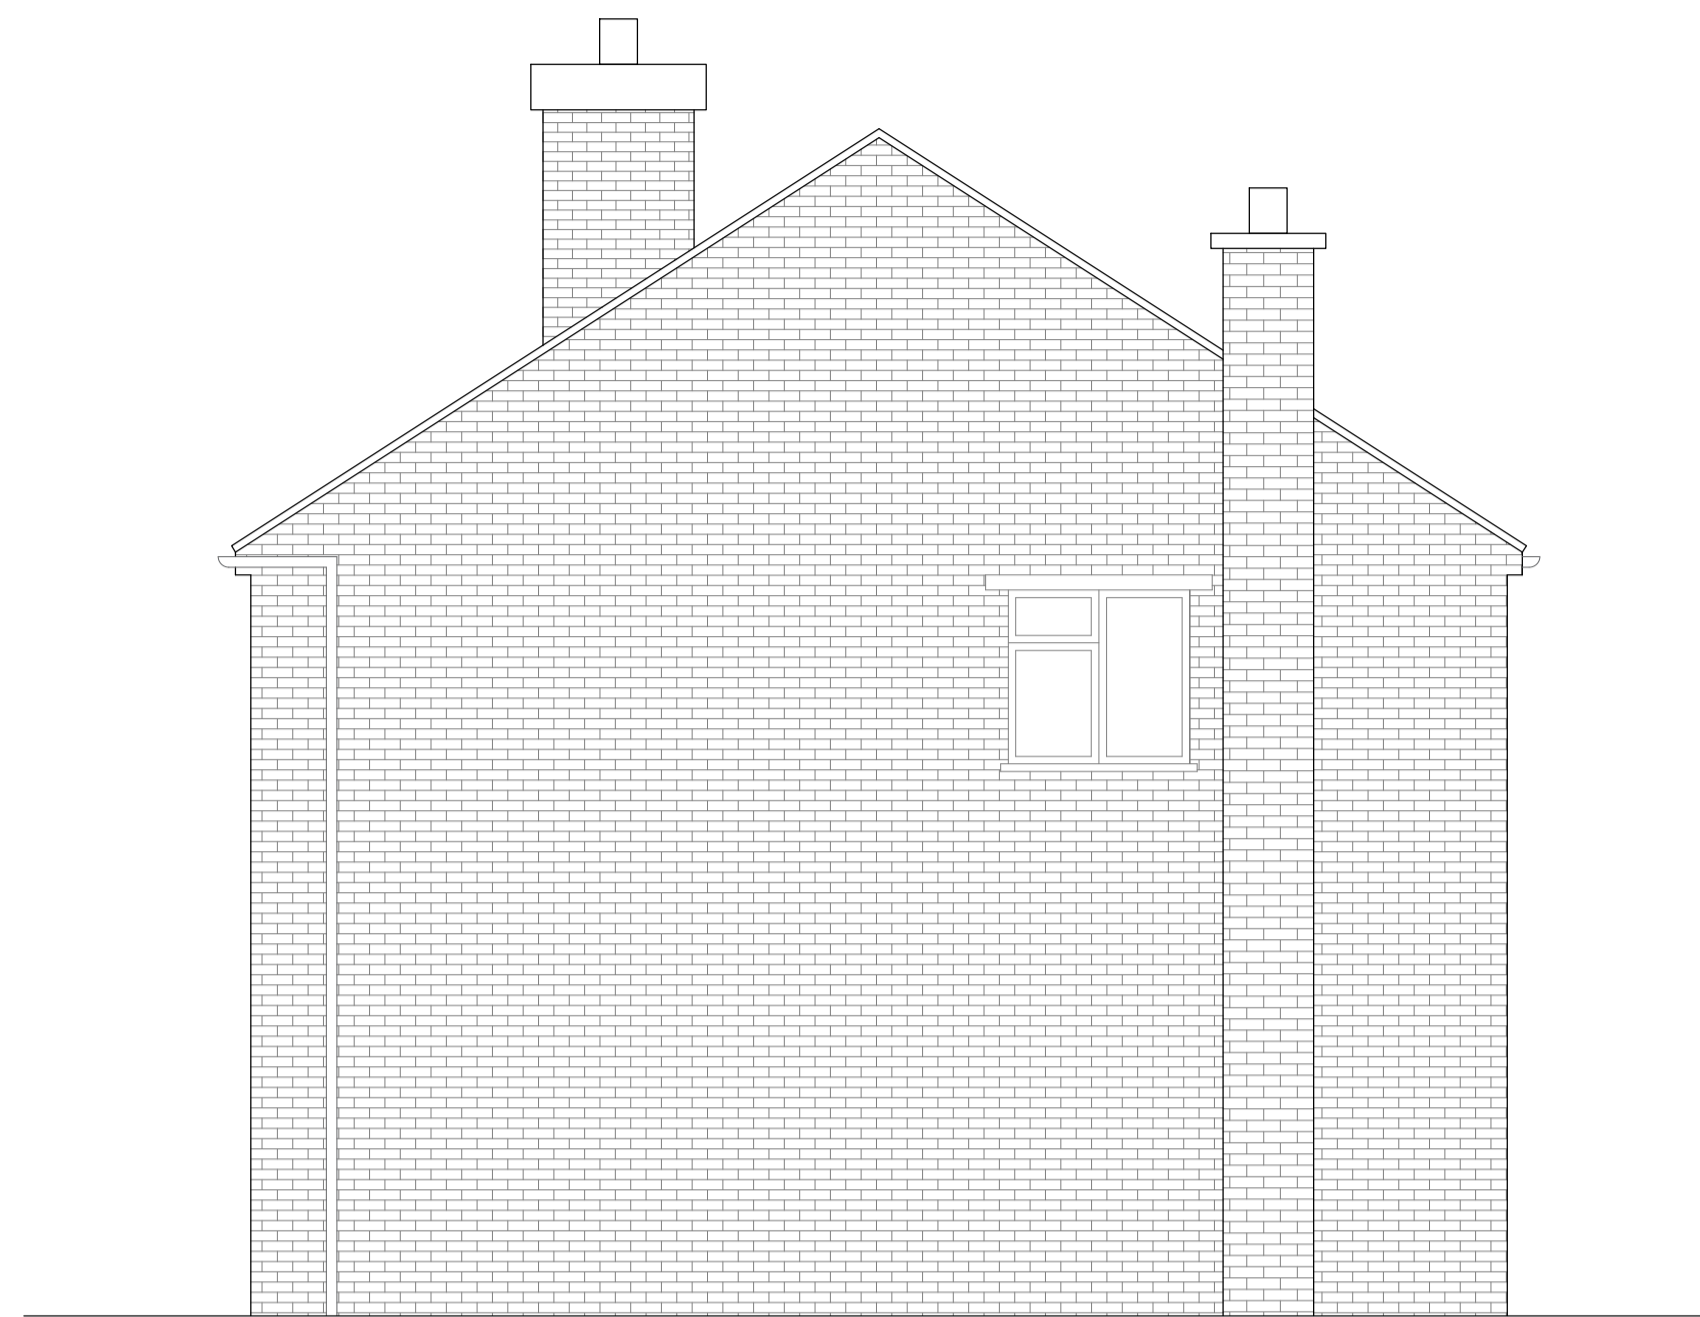

EXISTING  
SIDE ELEVATION-1




EXISTING  
REAR ELEVATION

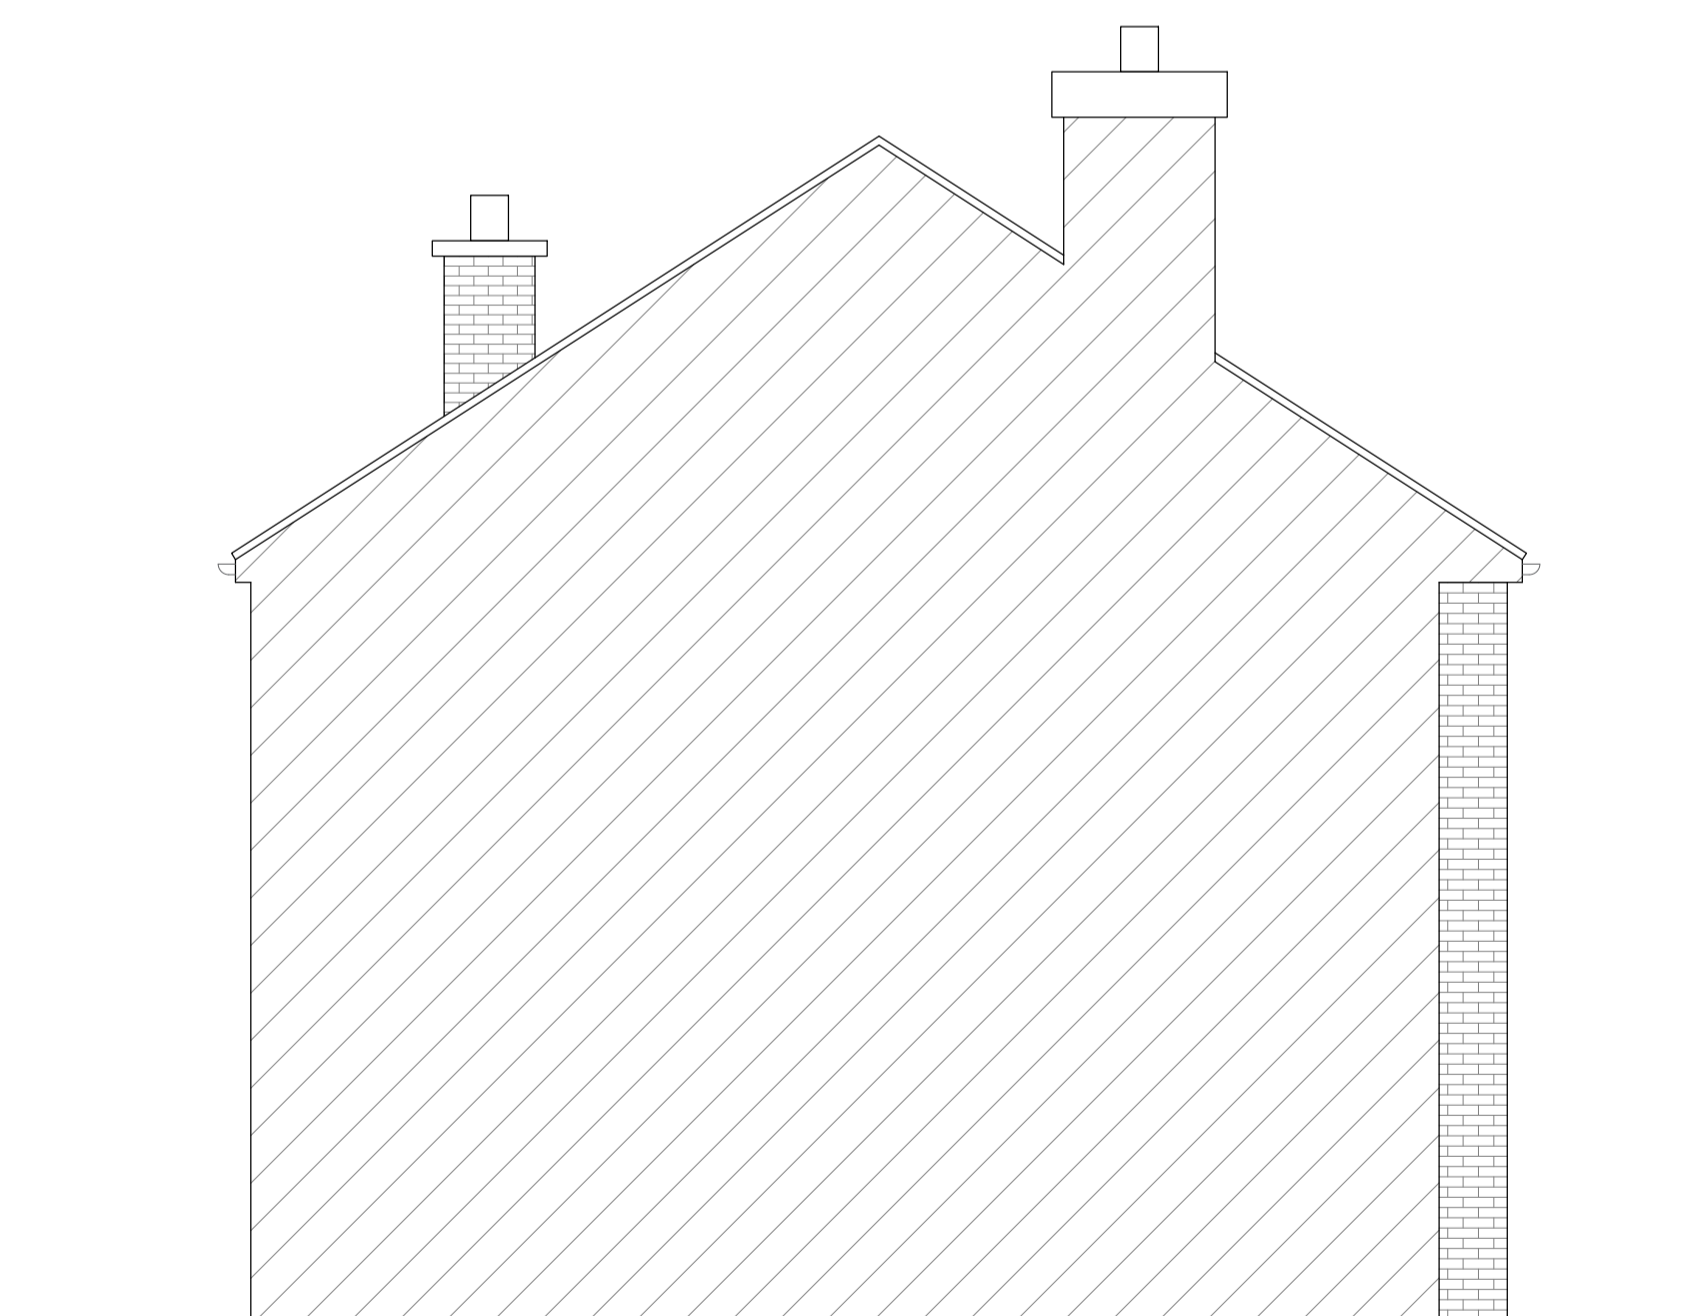

EXISTING  
SIDE ELEVATION-2

**saxe** | GROUP

<b>Site</b>	7 Edinburgh Close Ickenham Uxbridge UB10 8RA	<b>Date</b>	16.12.2025
		<b>Sheet</b>	24-1520 D05 REV
		<b>Job</b>	Proposed Single Storey Rear Extension
		<b>Scale</b>	A1 @ 1:50
<b>Title Number</b>	----	<b>Title</b>	As Shown

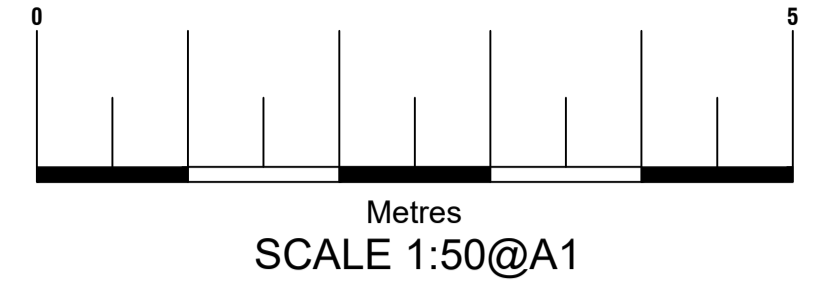


PROPOSED  
FRONT ELEVATION



PROPOSED  
SIDE ELEVATION-1



PROPOSED  
REAR ELEVATION

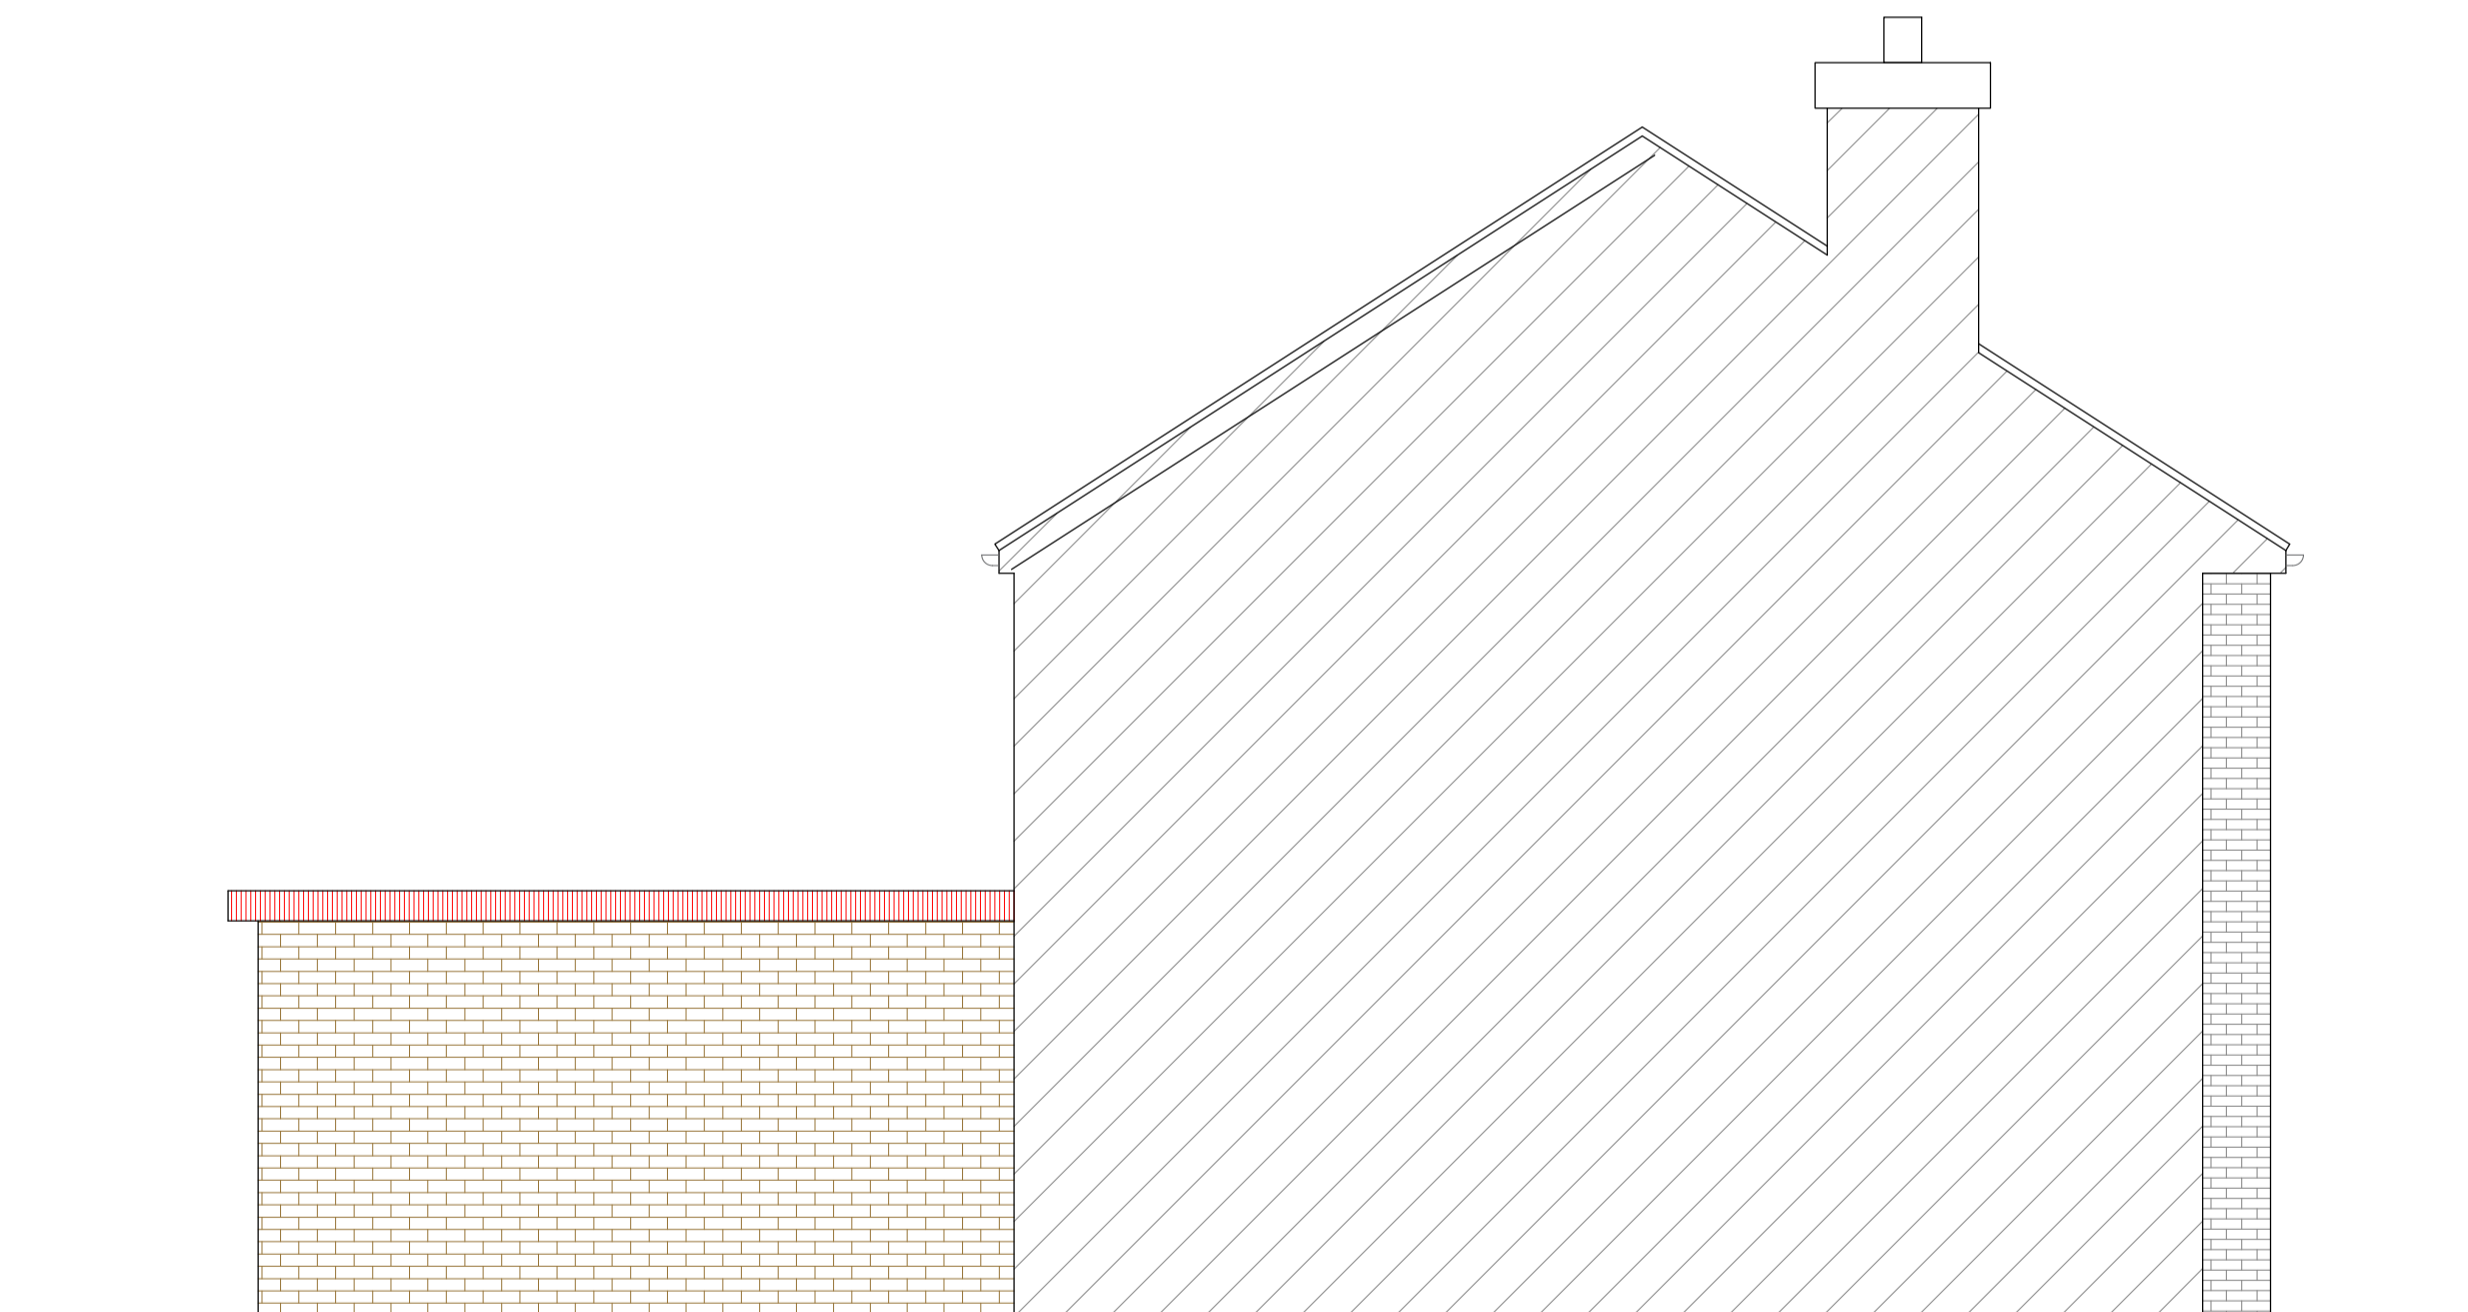

PROPOSED  
SIDE ELEVATION-2

**saxe** | GROUP

<b>Site</b>	7 Edinburgh Close Ickenham Uxbridge UB10 8RA	<b>Date</b>	16.12.2025
		<b>Sheet</b>	24-1520 D06 REV
		<b>Job</b>	Proposed Single Storey Rear Extension
		<b>Scale</b>	A1 @ 1:50
<b>Title Number</b>	----	<b>Title</b>	As Shown