


© This drawing remains the property of The Keen Partnership and shall not be copied without prior written consent.

All dimensions to be checked on site and any discrepancies to be reported before work commences.

Notes:



E-16 Existing Front Elevation 1:100

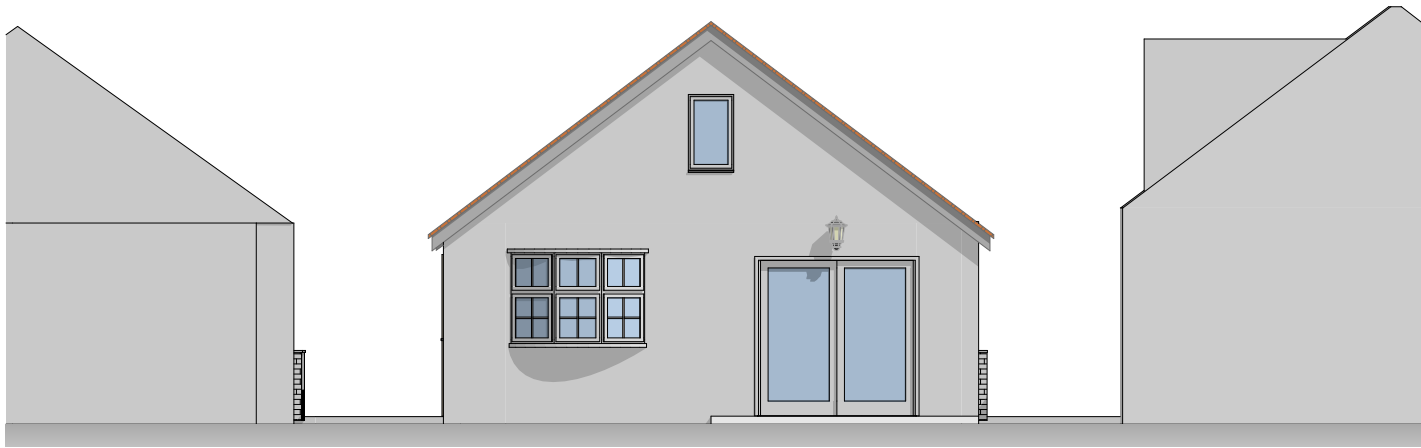

E-17 Existing Rear Elevation 1:100



THE KEEN PARTNERSHIP
The Courtyard
Edinburgh Road
Reading RG30 2UA
Tel: 0118 9510 855
Fax: 0118 9510 866
chris@keenpartnership.co.uk
www.keenpartnership.co.uk



Client:

Kamran Sadiq

Job Title:

20 Nicholls AveUxbridge UB8 3JL

Drawing Title:

Existing Elevations

Drawing Date:	Status:
5.11.2021	PLANNING DRAWINGS

Issue Date:	Drawn By:	Scale:
29/04/2022	CM	@A3

Job No:	Drawing No:	Rev:
9085	PL-05	