
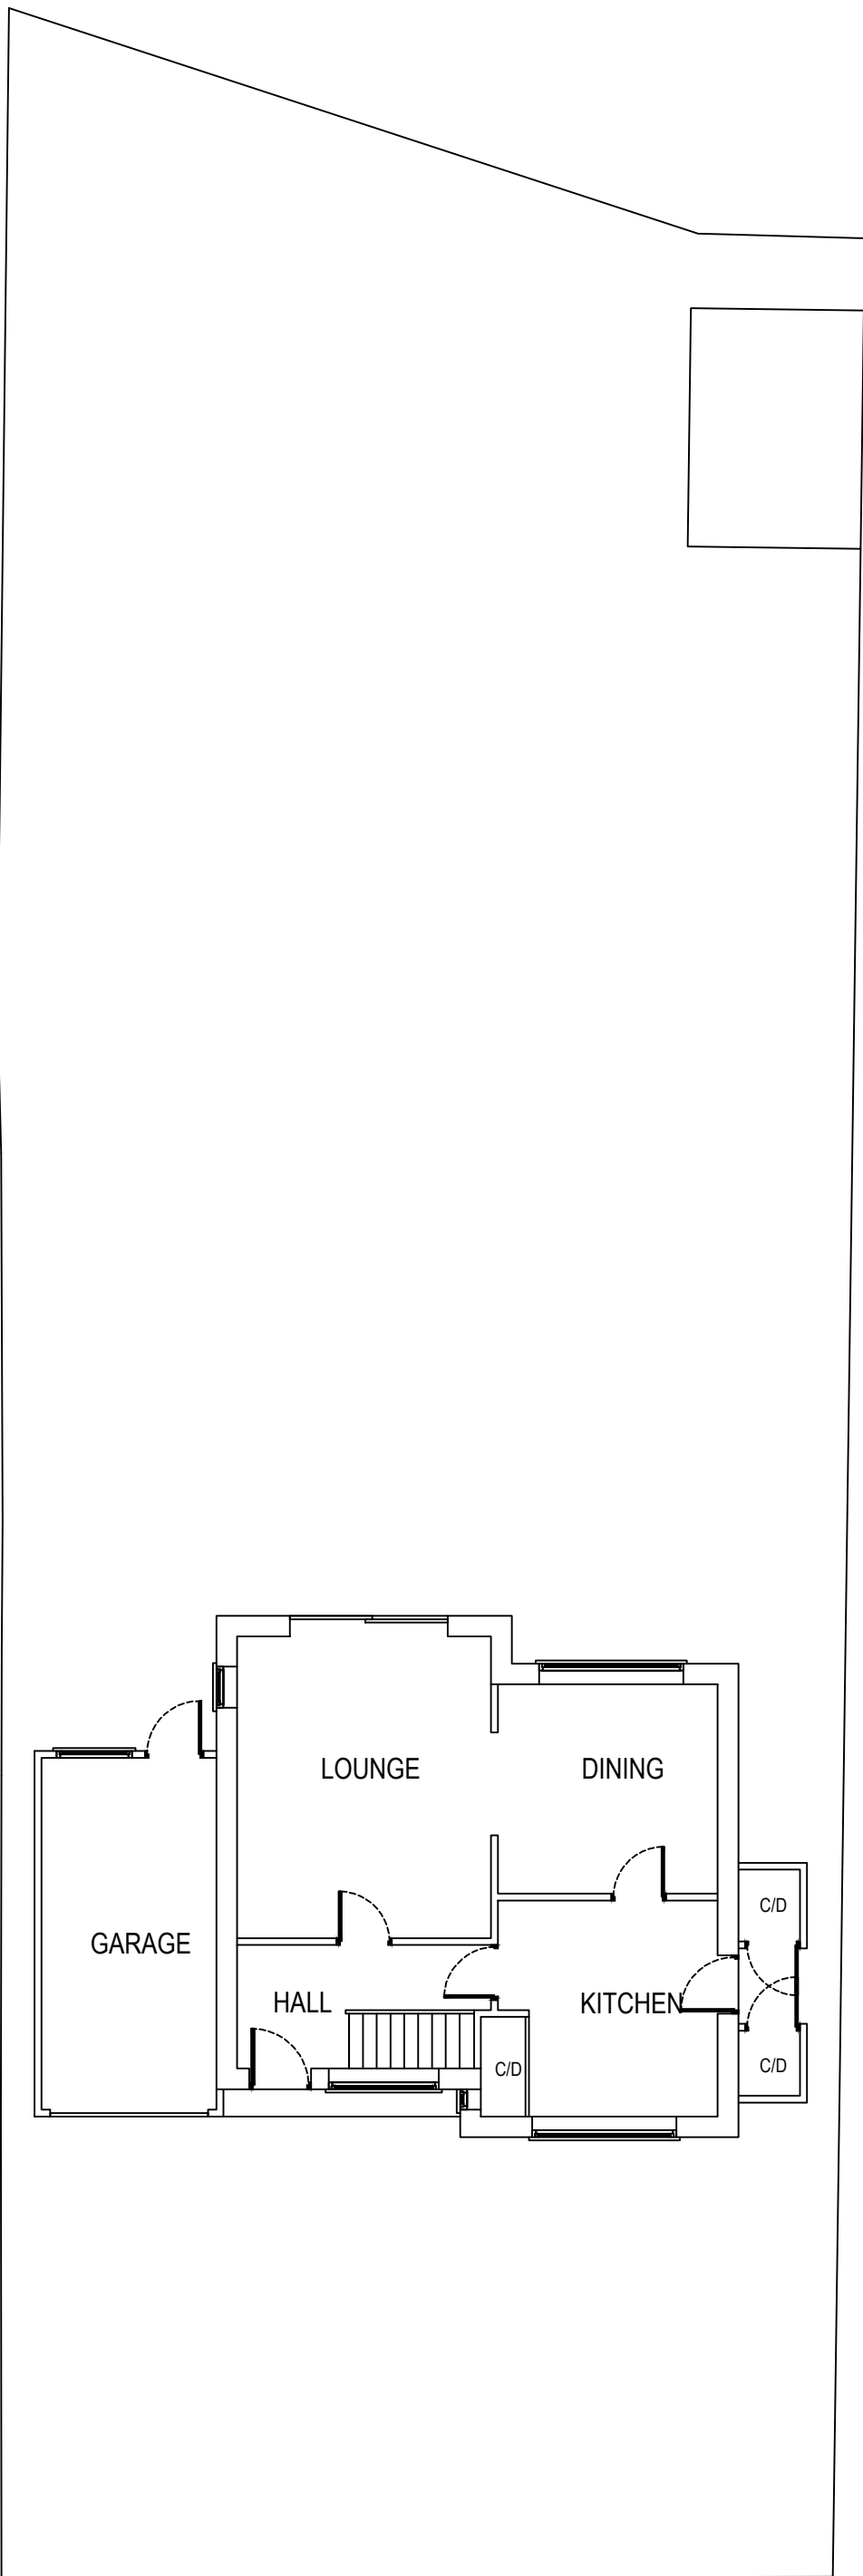


 

Existing ground floor plan

No.	Revision/Issue	Date
KVL Designs Ltd.		
kvldesignsltd@hotmail.com		
Title : Proposed double rear, side and hip to gable loft conversion with rear dormer		
at 19 Cedars Drive, Uxbridge UB10 0JT		
DWG no. 19/Ced/01		
28/04/26		
1:100 @ A3		