


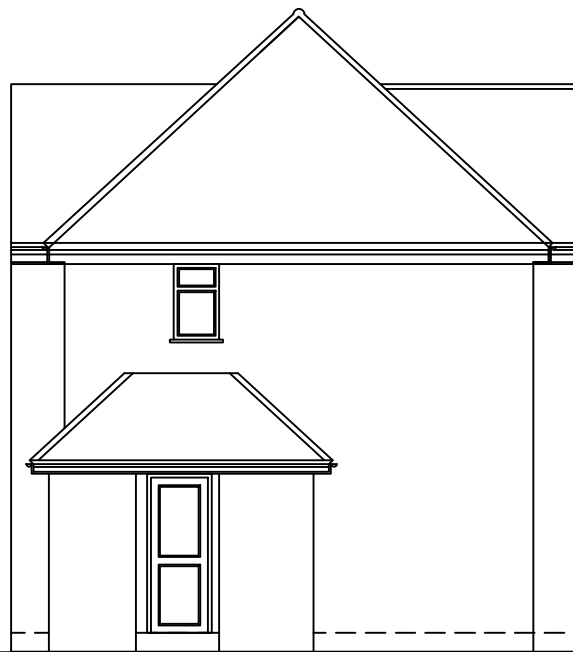


Existing front elevation




Existing side elevation




Existing Rear Elevation

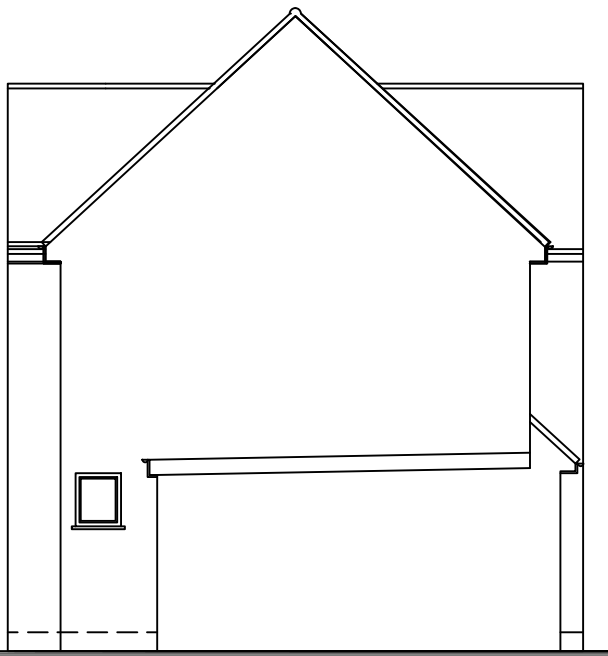


Existing side elevation

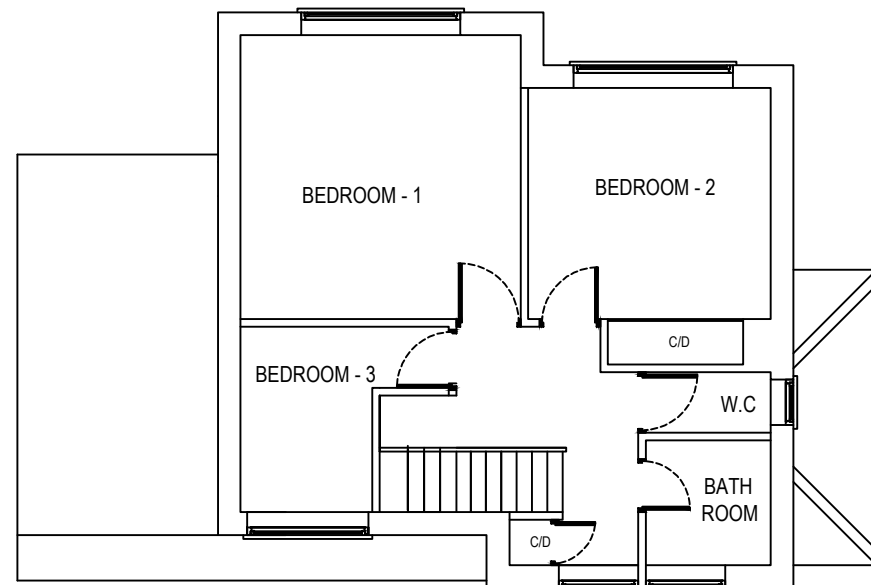

Existing First Floor Plan

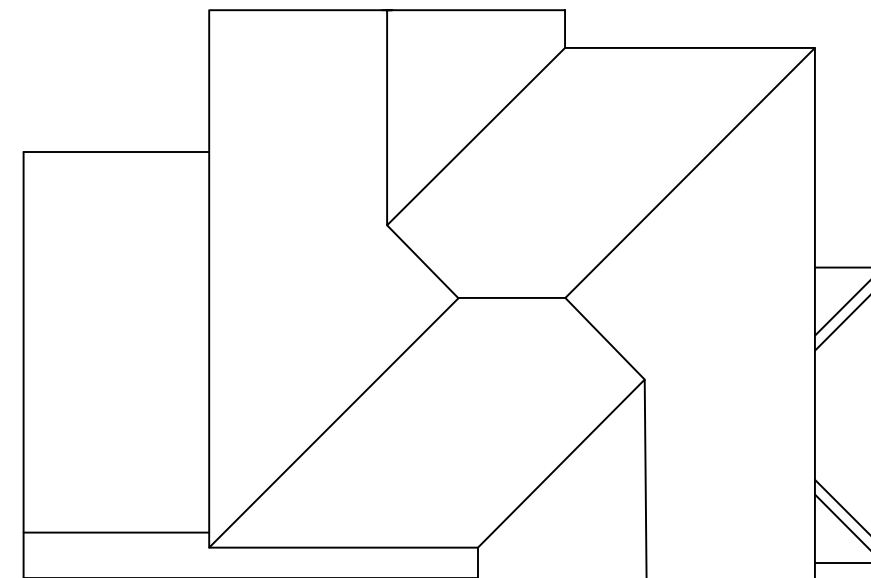

Existing Roof plan

 

Scale bar scale 1: 100

No.	Revision/Issue	Date
KVL Designs Ltd.		
kvldesignsltd@hotmail.com		
Title : Proposed double rear, side and hip to gable loft conversion with rear dormer		
at 19 Cedars Drive, Uxbridge UB10 0JT		
DWG no. 19/Ced/03		
28/04/26		
1:100 @ A3		