



Existing Roof plan

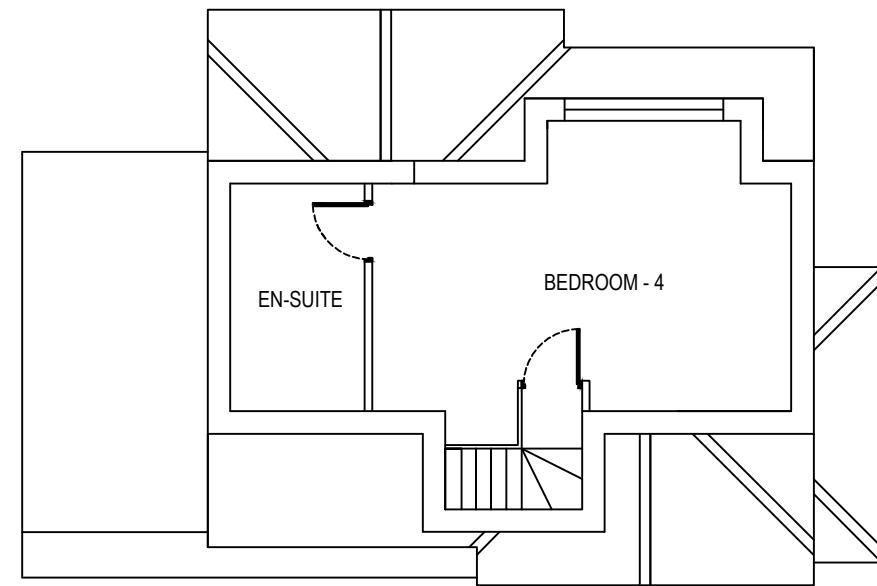

Proposed Loft Floor Plan

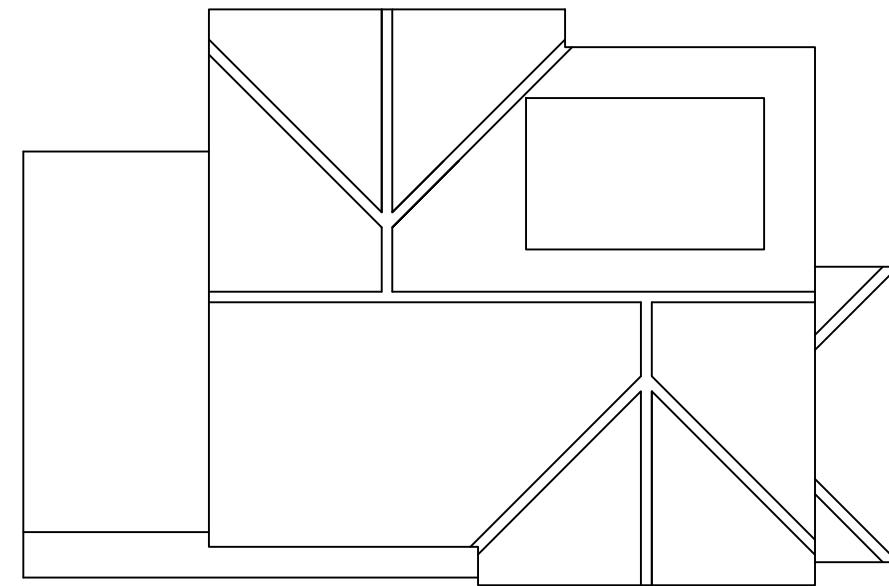

Proposed Roof plan

0.5m 1m 2m 3m 4m 5m 6m

Scale bar scale 1: 100

No.	Revision/Issue	Date
KVL Designs Ltd. kvldesignsldt@hotmail.com		
Title : Proposed hip to gable loft conversion with rear dormer		
at 19 Cedars Dr, Uxbridge UB10 0JT		
DWG no. 19/Ced/04		
16/11/25		
1:100 @ A3		