


Proposed Granny Annex Roof Plan

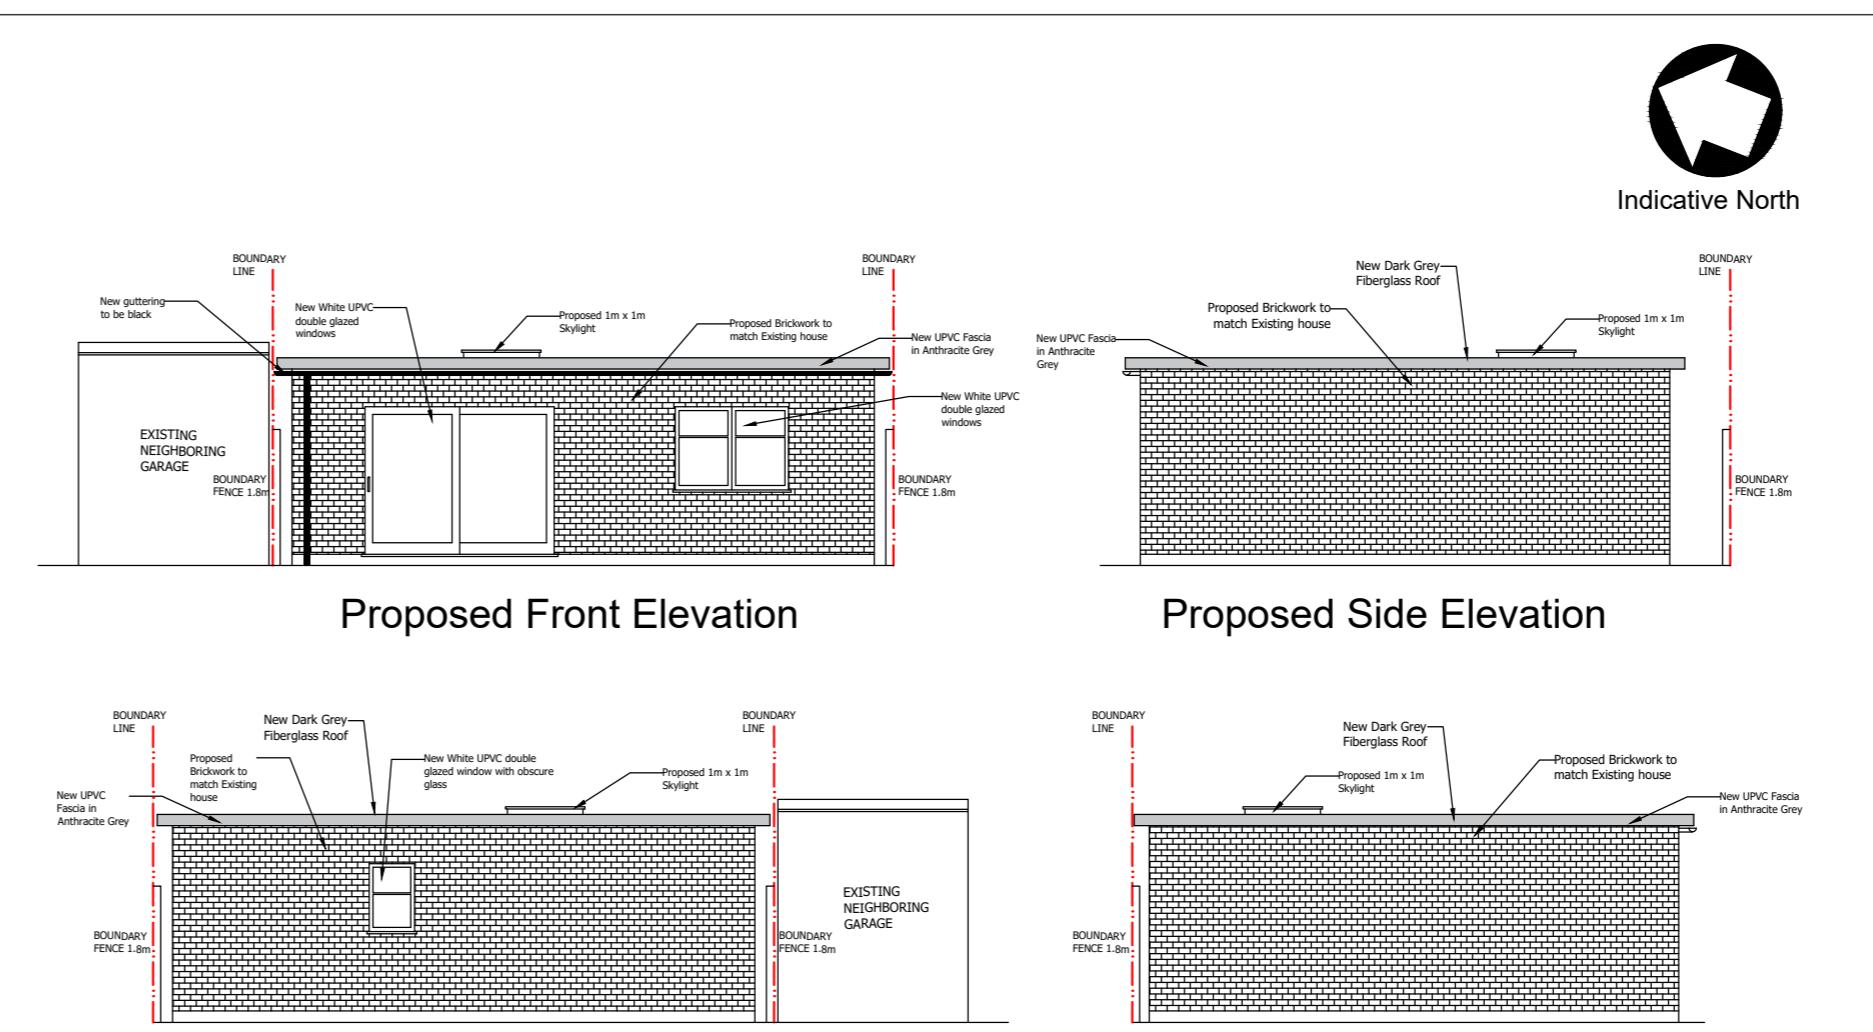

Proposed Rear Elevation

Proposed Side Elevation


Sanaa Designs

Email:- sanaadesigns@outlook.com
Mobile:- 07583437570


Client
Miss Manpreet Kaur

Project
5 Keats Way
West Drayton
UB7 9DS

Drawing Title

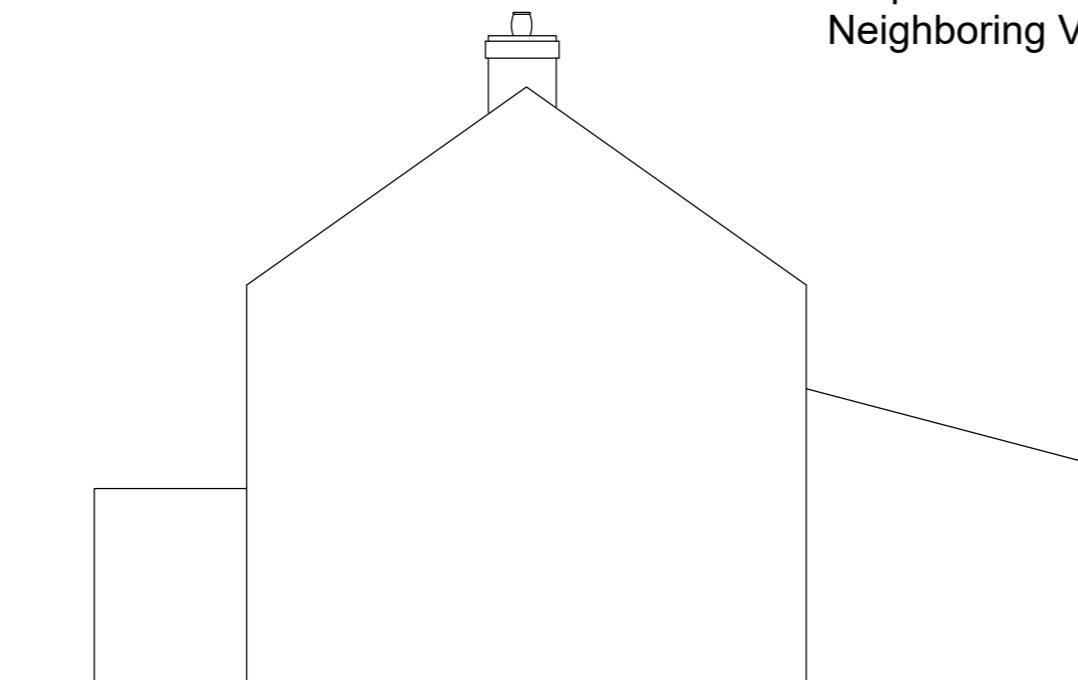

Proposed Granny Annex Floor Plan

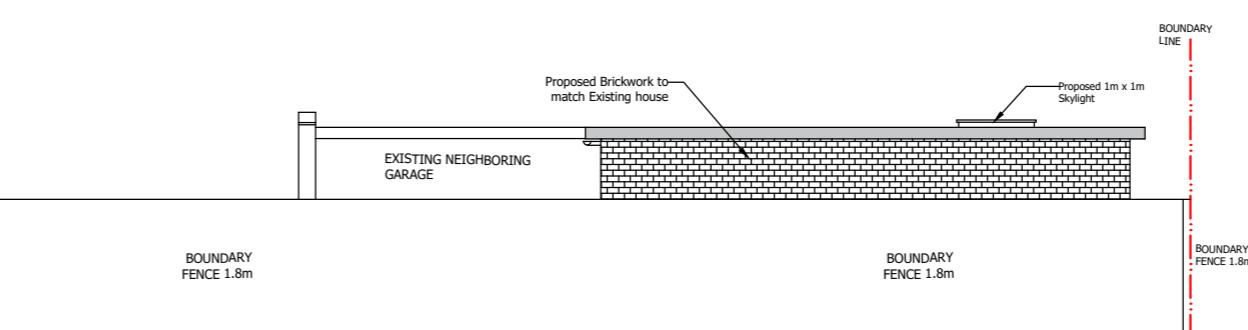

Proposed Side Elevation Neighboring View From No.37



Scale in Metres @ 1:100

| Sheet/Scale | Date | Drawn | Checked |
|--------------------------|-------------|----------|---------|
| A2@1:100 | 15/01/25 | S.Y.K. | T.K. |
| Sheet No. PL/KW/SD101 | Preliminary | Revision | |