




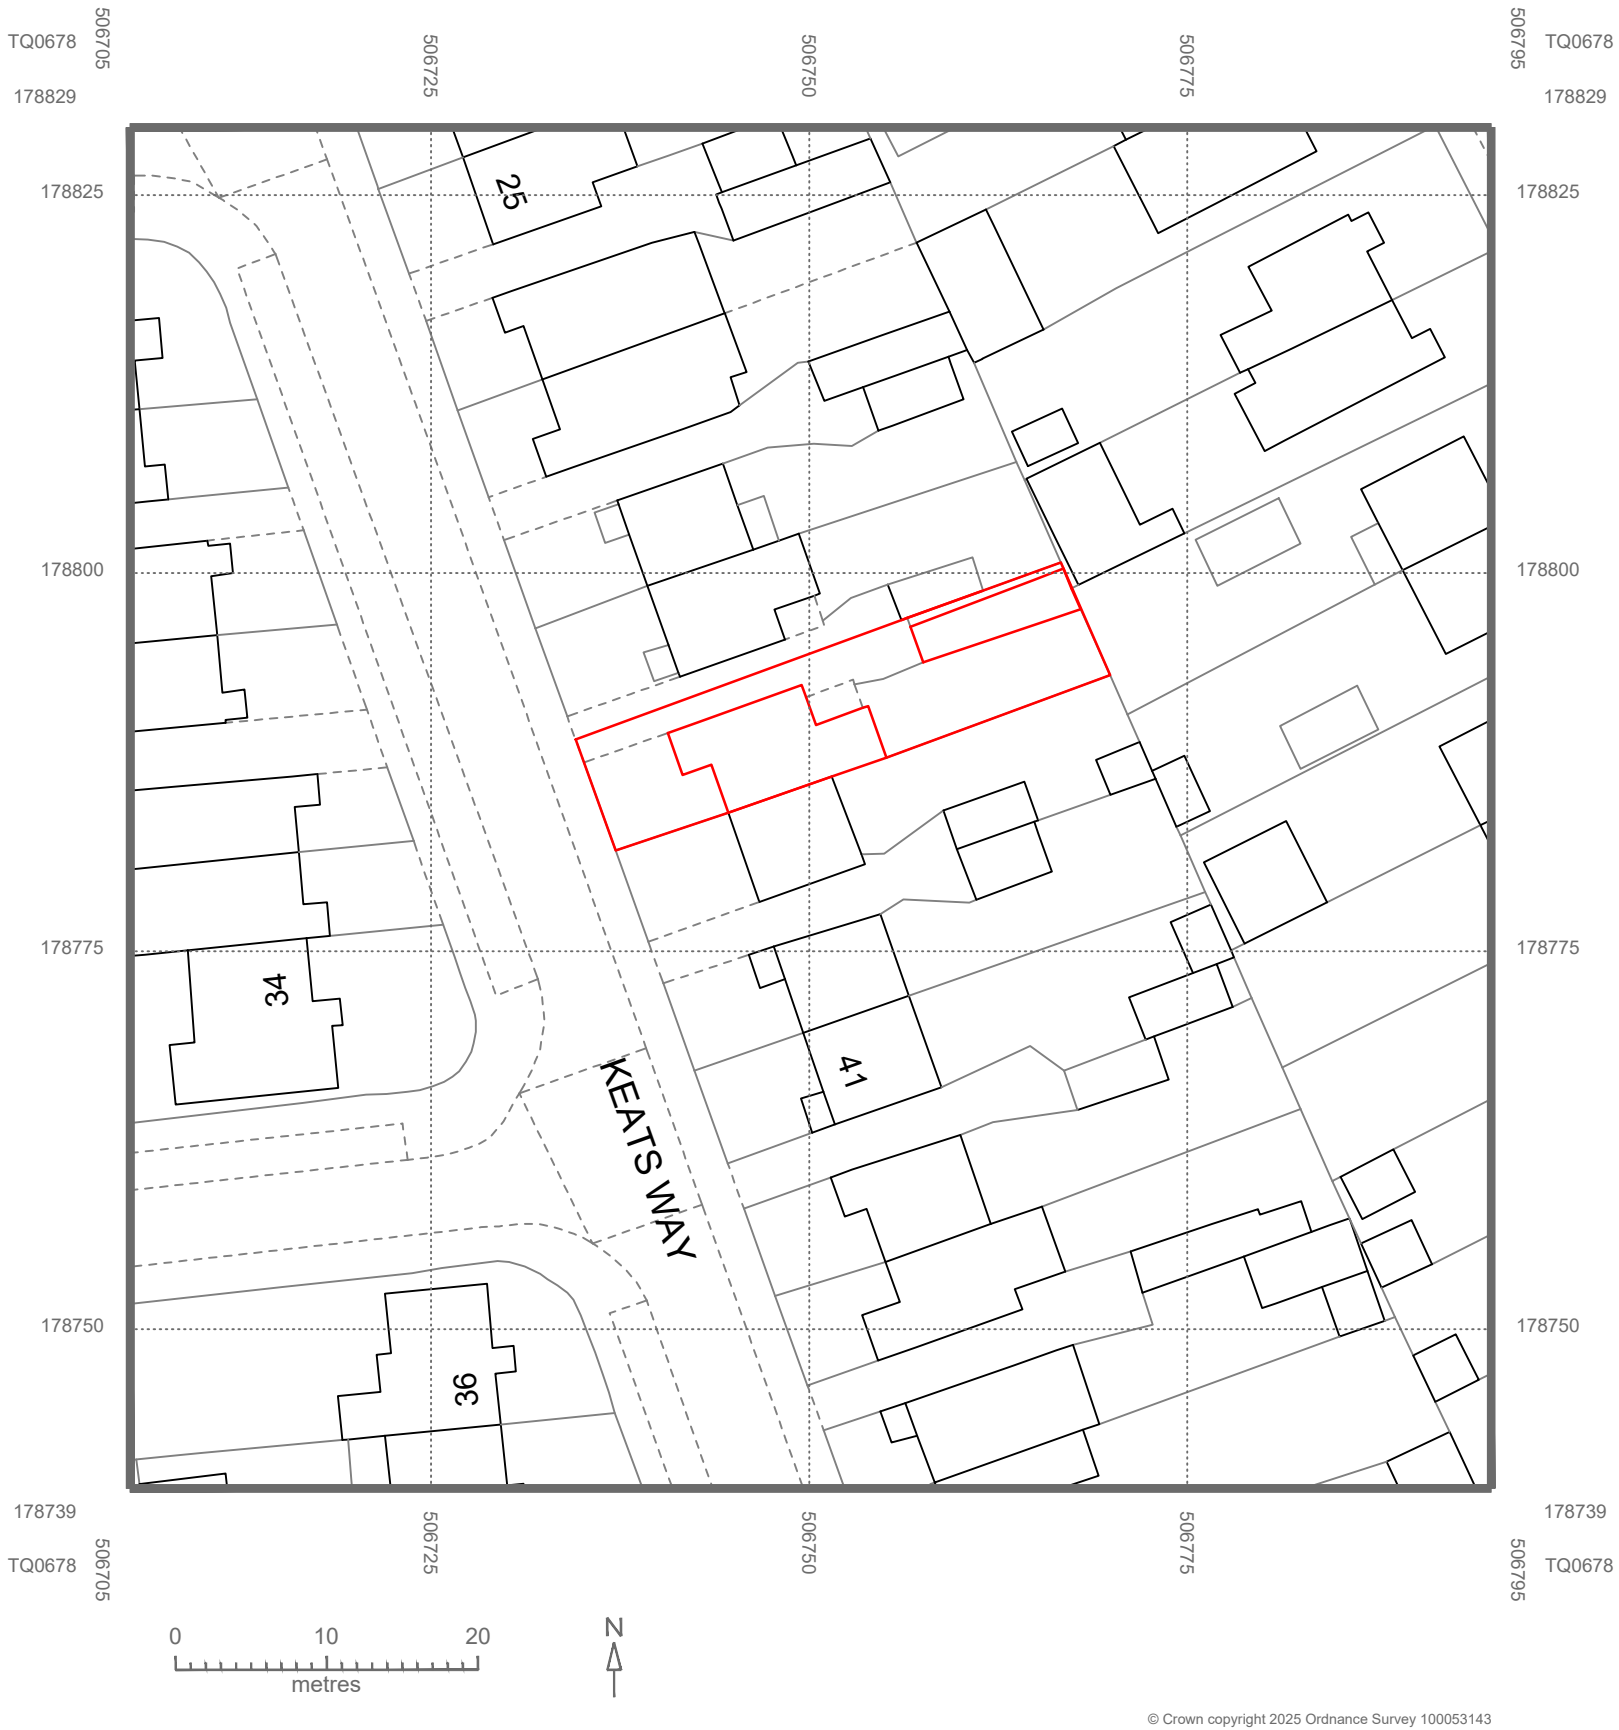

EXISTING SITE PLAN
1:500

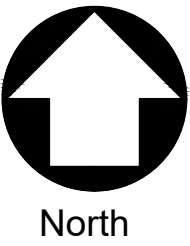

PROPOSED SITE PLAN
1:500

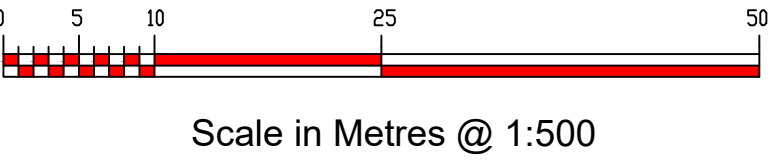

Notes

Revision	Date	By

Sanaa Designs

Email:- sanaadesigns@outlook.com
Mobile:- 07583437570

Client

Miss Manpreet Kaur

Project

35 Keats Way
West Drayton
UB7 9DS

Drawing Title

Existing and Proposed Site Plans

Sheet/Scale A2@1:500	Date 15/01/25	Drawn S.Y.K.	Checked T.K.
Sheet No. PL/KW/SD103	Preliminary	Revision	