

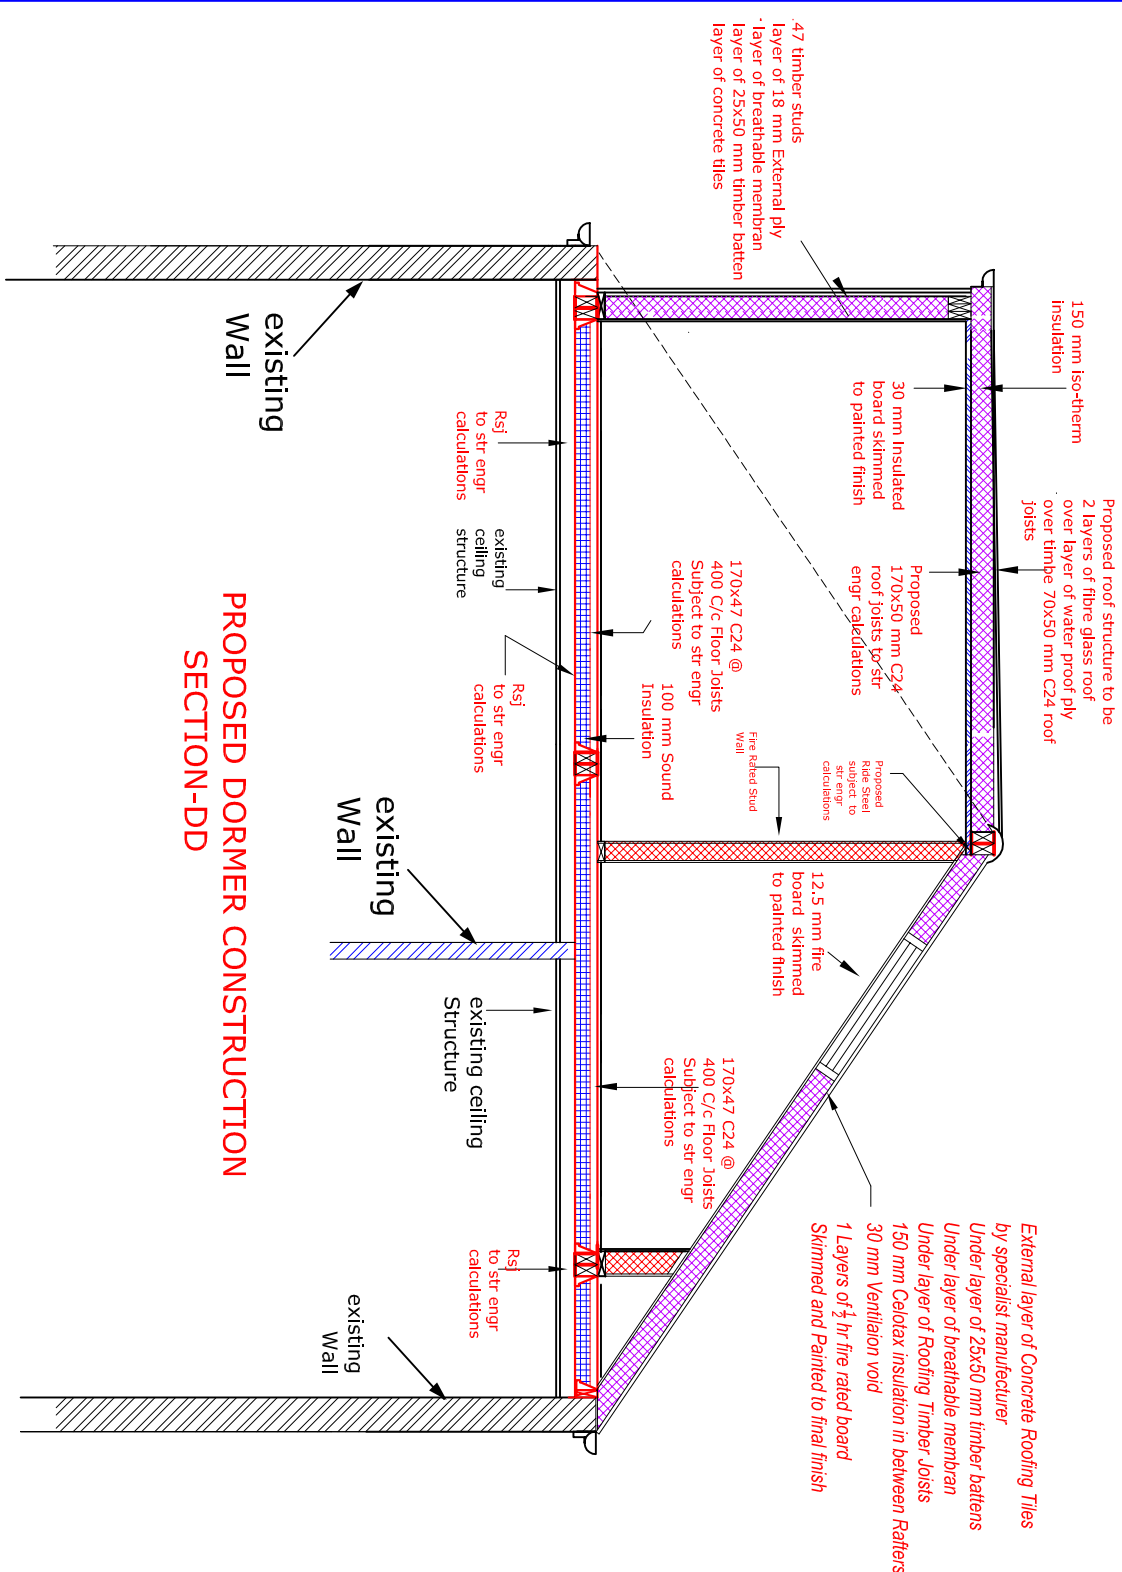



SCALE BAR

 

PROPOSED DORMER CONSTRUCTION
SECTION-DD

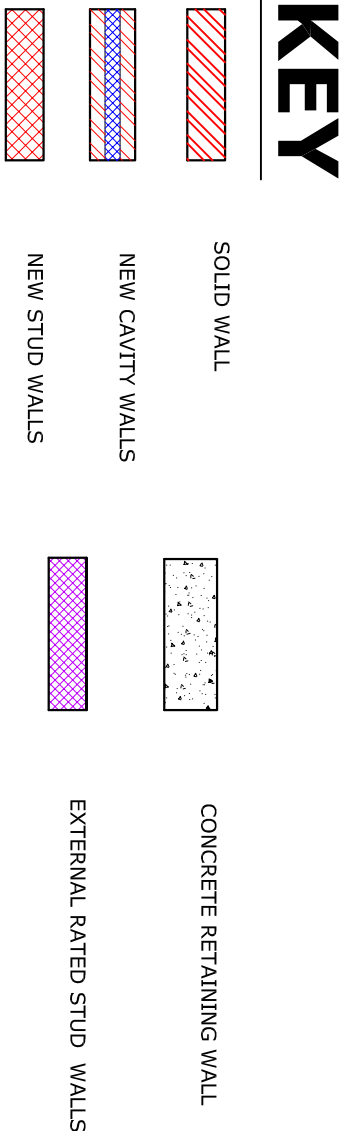

PROPOSED DORMER

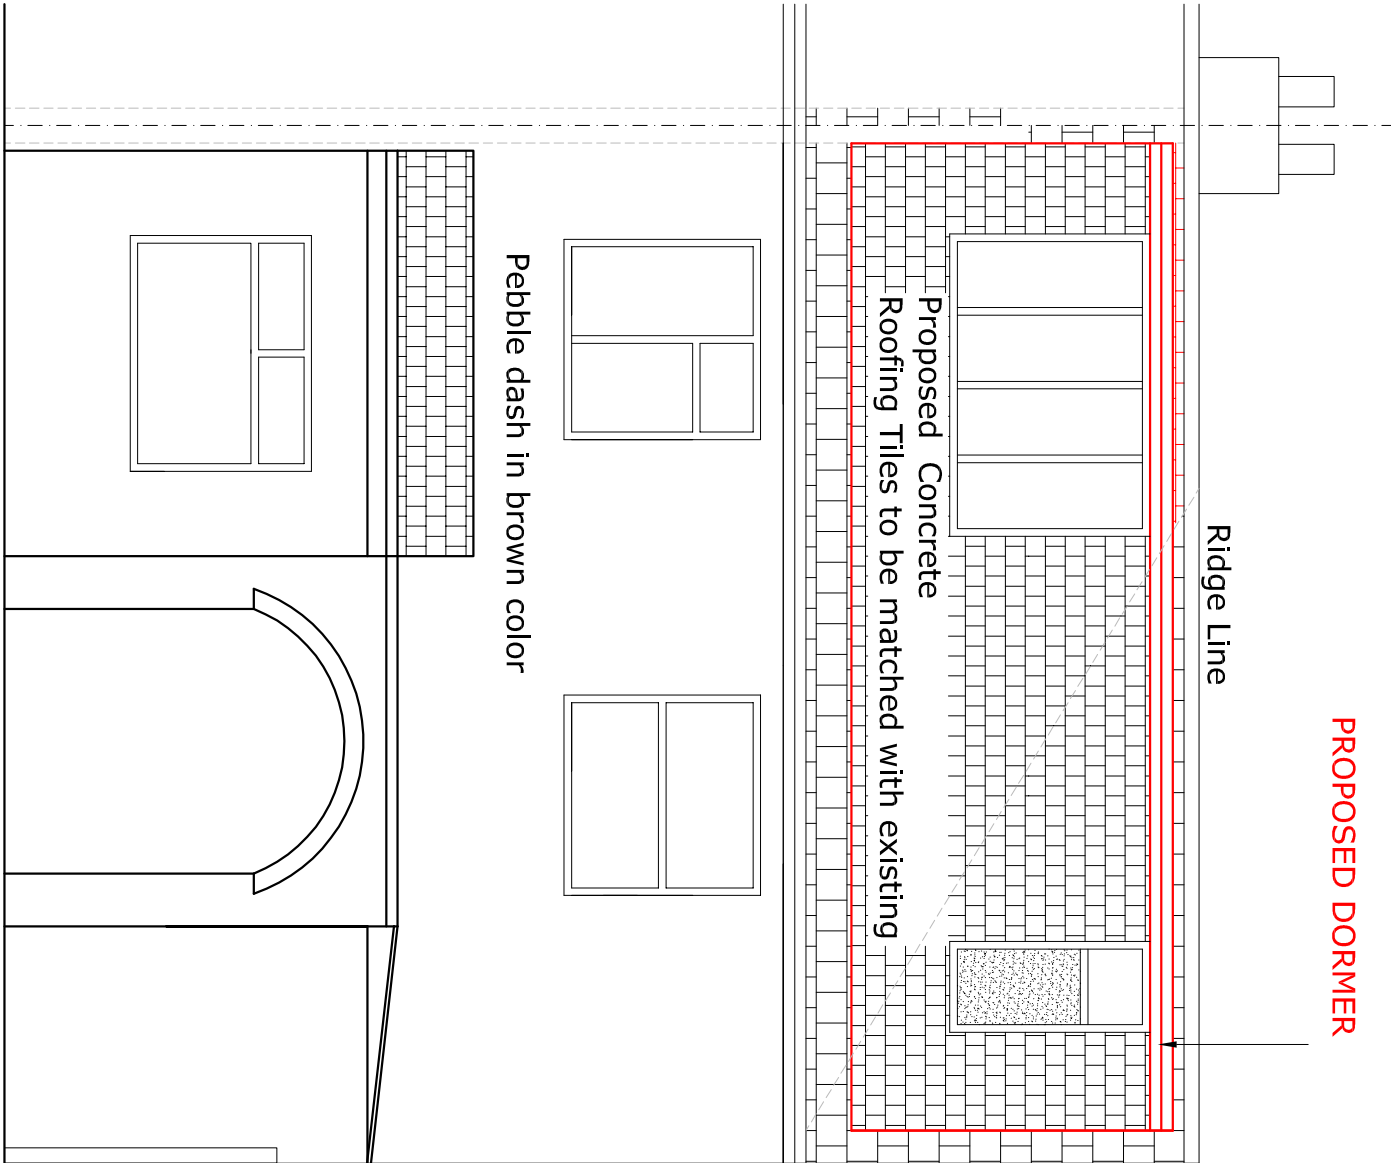

PROPOSED REAR ELEVATION

F uture Vision Planning & Development consultants	Suite -104 , 344-348 , High Road, Ilford Essex, IG11QP Tel:07402234647 Email:futurevisions27@gmail.com	CLIENT Mrs .Manpreet Kaur	JOB TITLE Loft Conversion Site at 35 Keats Way , West Drayton UB7 9DS	DRAWING TITLE Proposed Sections	SCALE 1-100@A3	DATE 19-04-2026-
		DRAWING NO. FV-2026-03	REVISION-			