


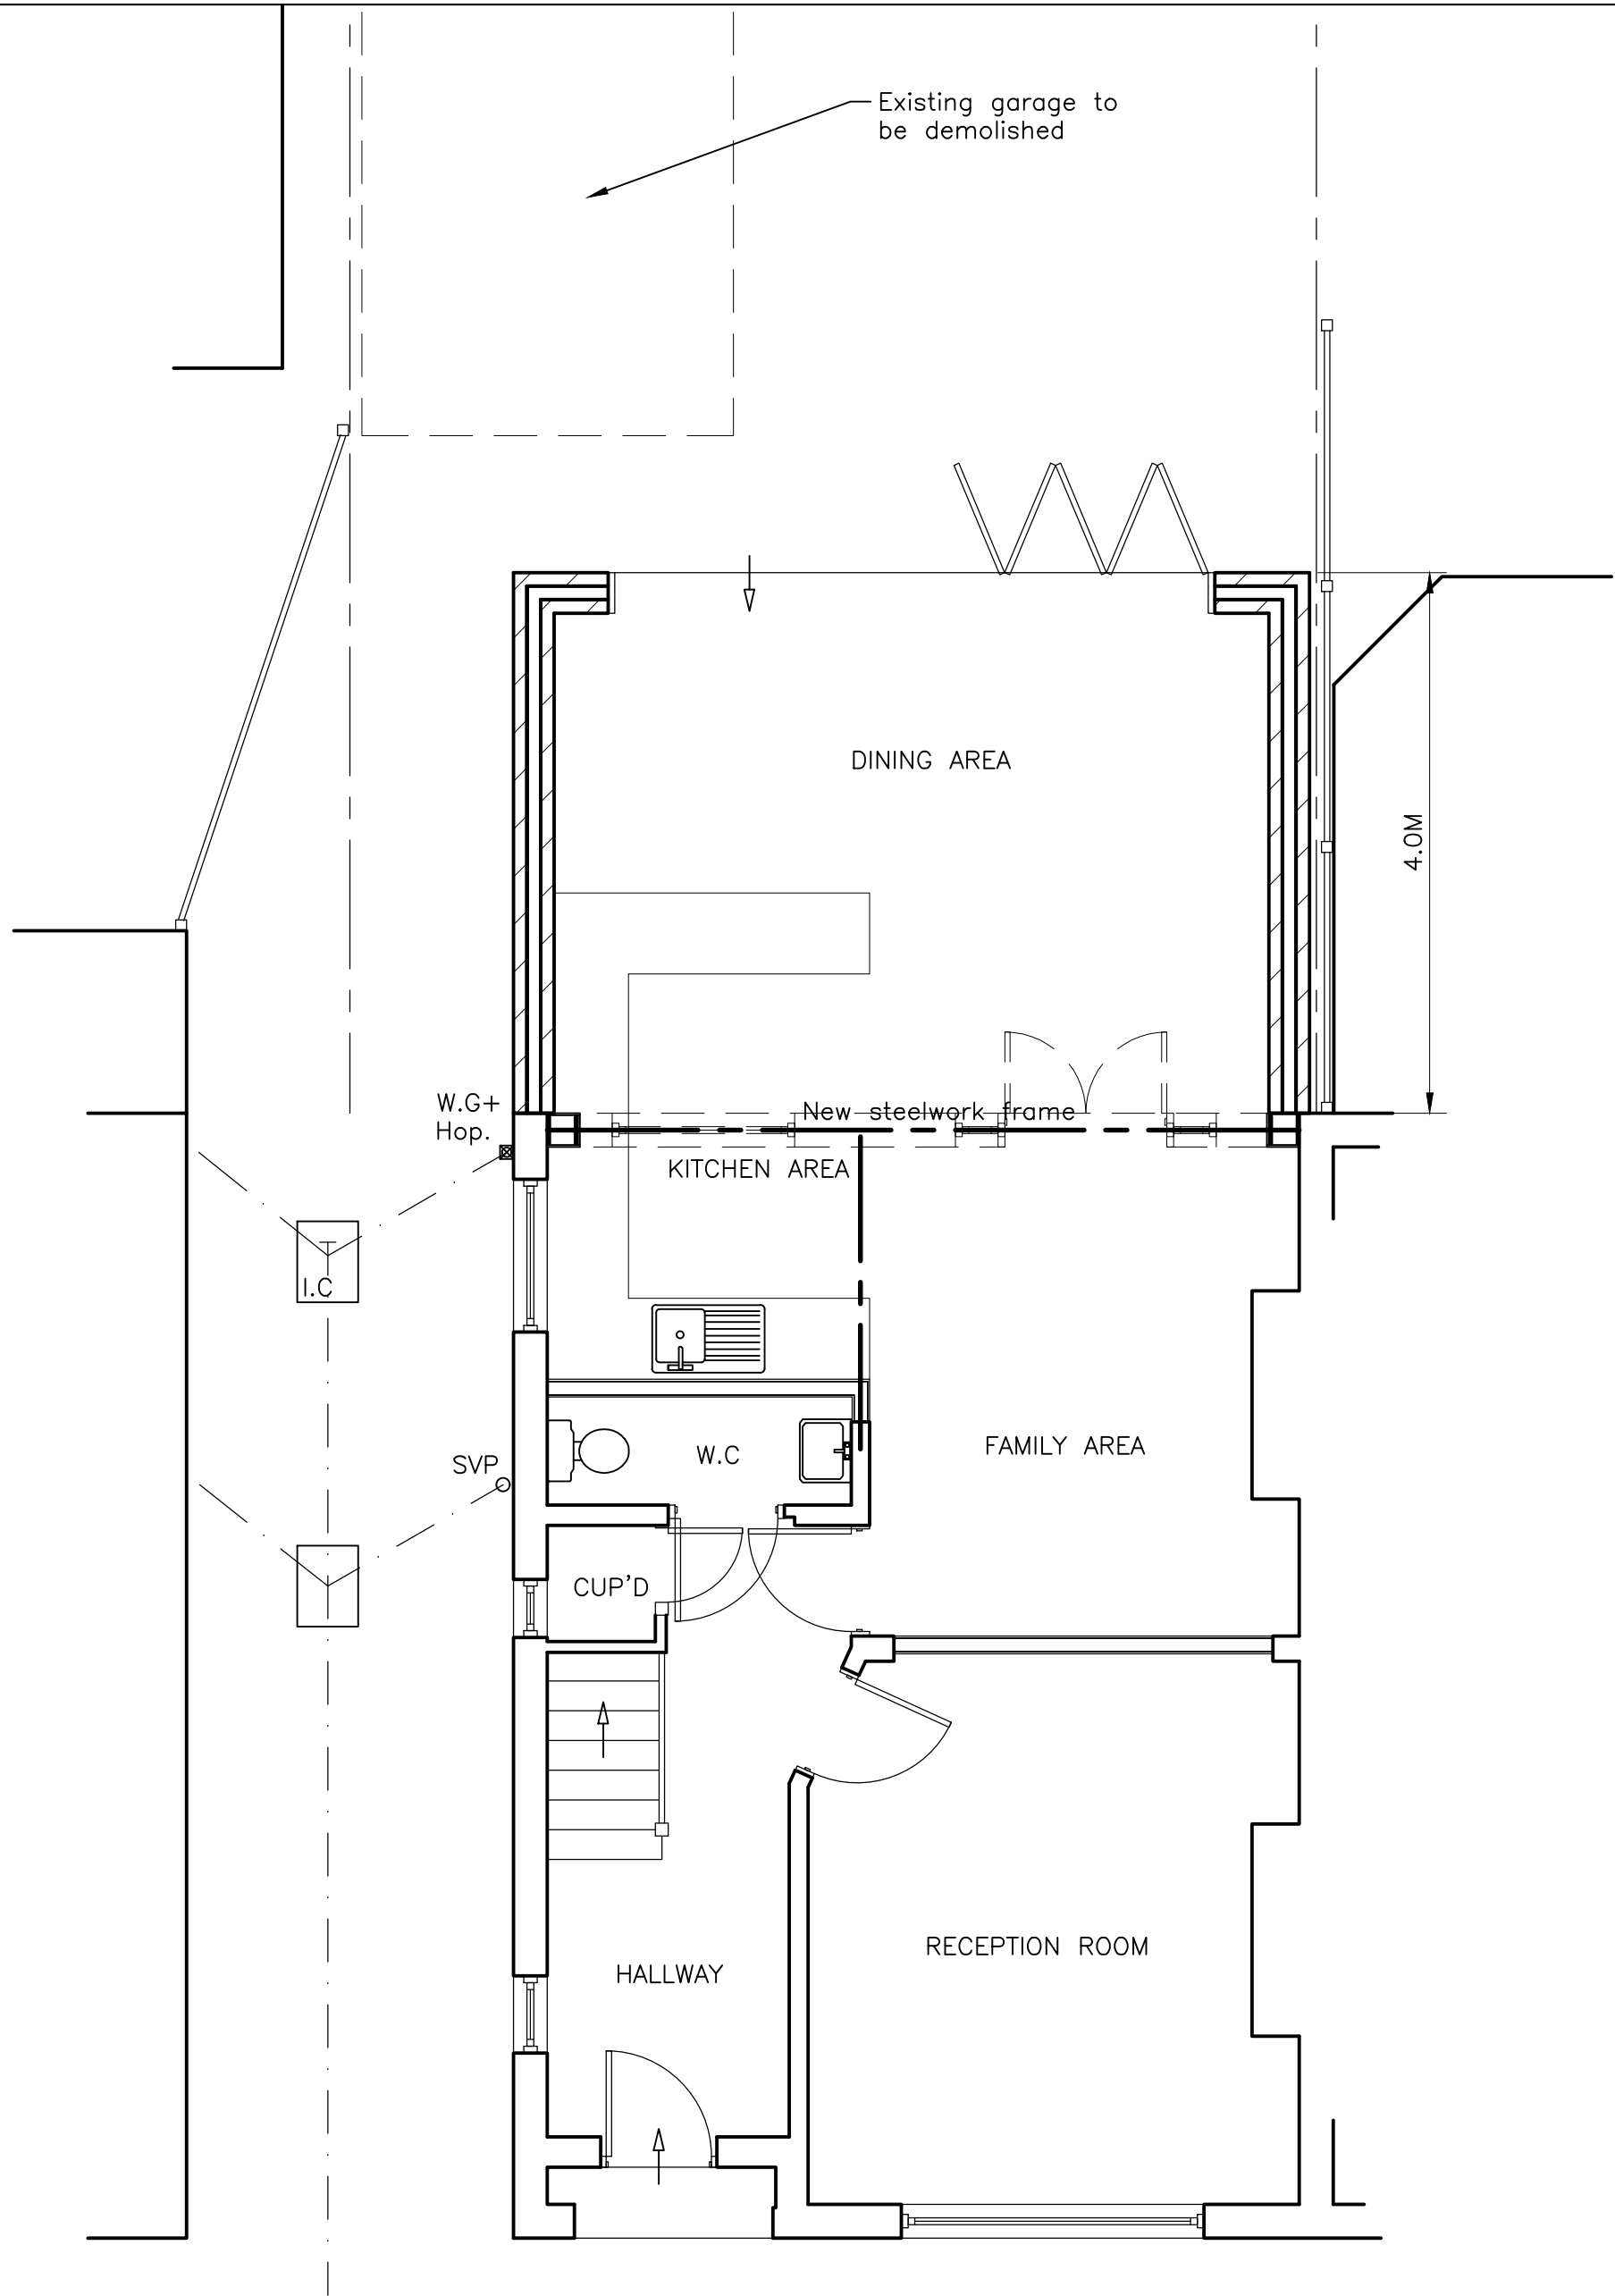


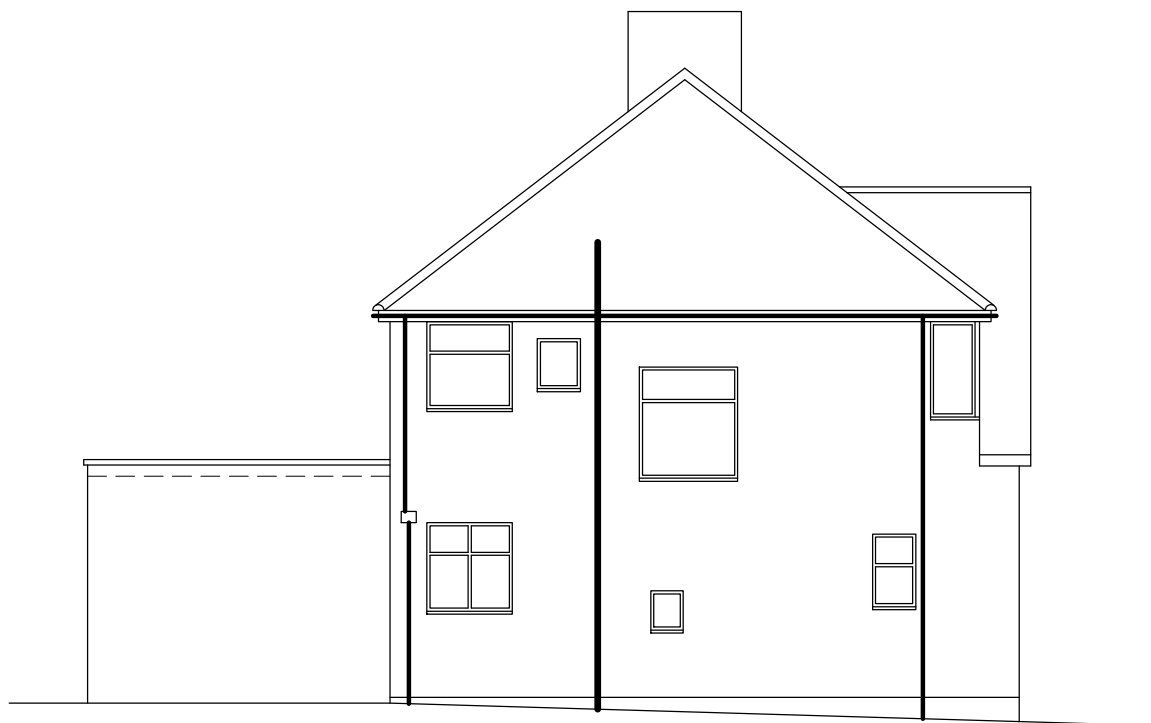


LOCATION PLAN
(1:1250)

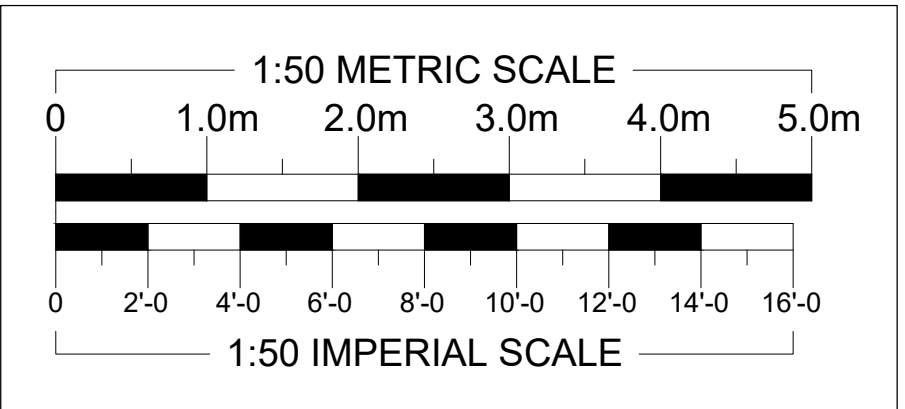


GROUND FLOOR PLAN
(1:50)

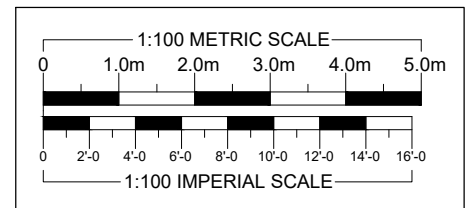

LEFT ELEVATION
(1:100)

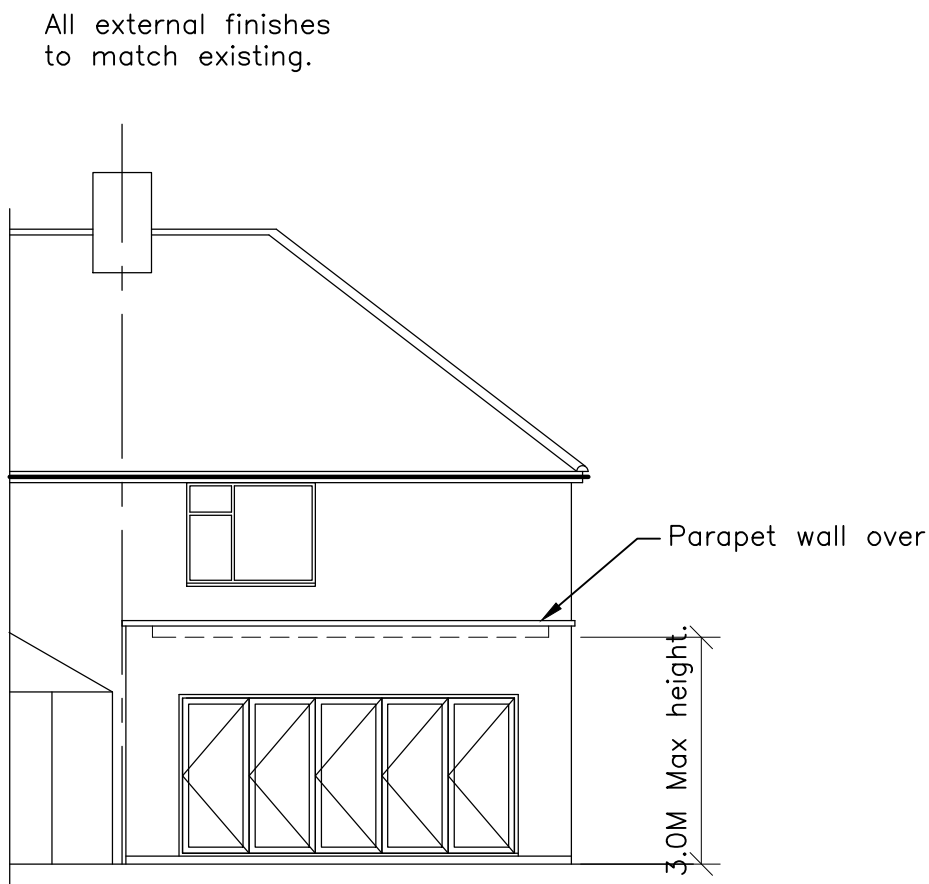

REAR ELEVATION
(1:100)

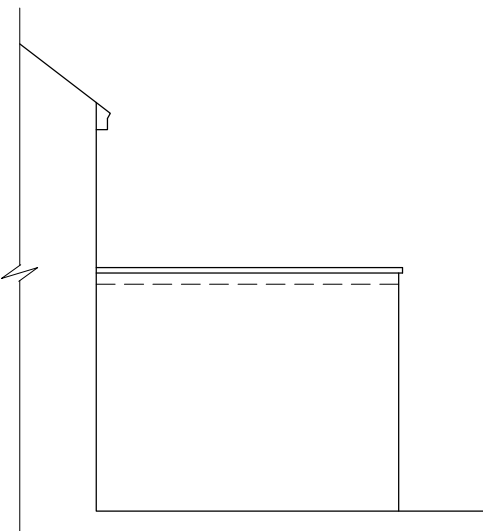

RIGHT ELEVATION
(1:100)

REVISIONS		DATE
ARTHUR J. FERRYMAN & ASSOCIATES ARCHITECTURAL CONSULTANTS • SURVEYORS 128 HIGH STREET • BUSHEY • HERTS • WD23 3DE Tel: 020 8950 0508 Email: office@ajferryman.co.uk		
TITLE PROPOSED REAR EXTENSION		
ADDRESS 58 Melthorne Drive Ruislip HA4 0TR		
CLIENT Mr M Abbott		
SCALE AS SHOWN @A1	DRAWN BMc	DATE 11/22
DRAWING 222170/02		REV.