




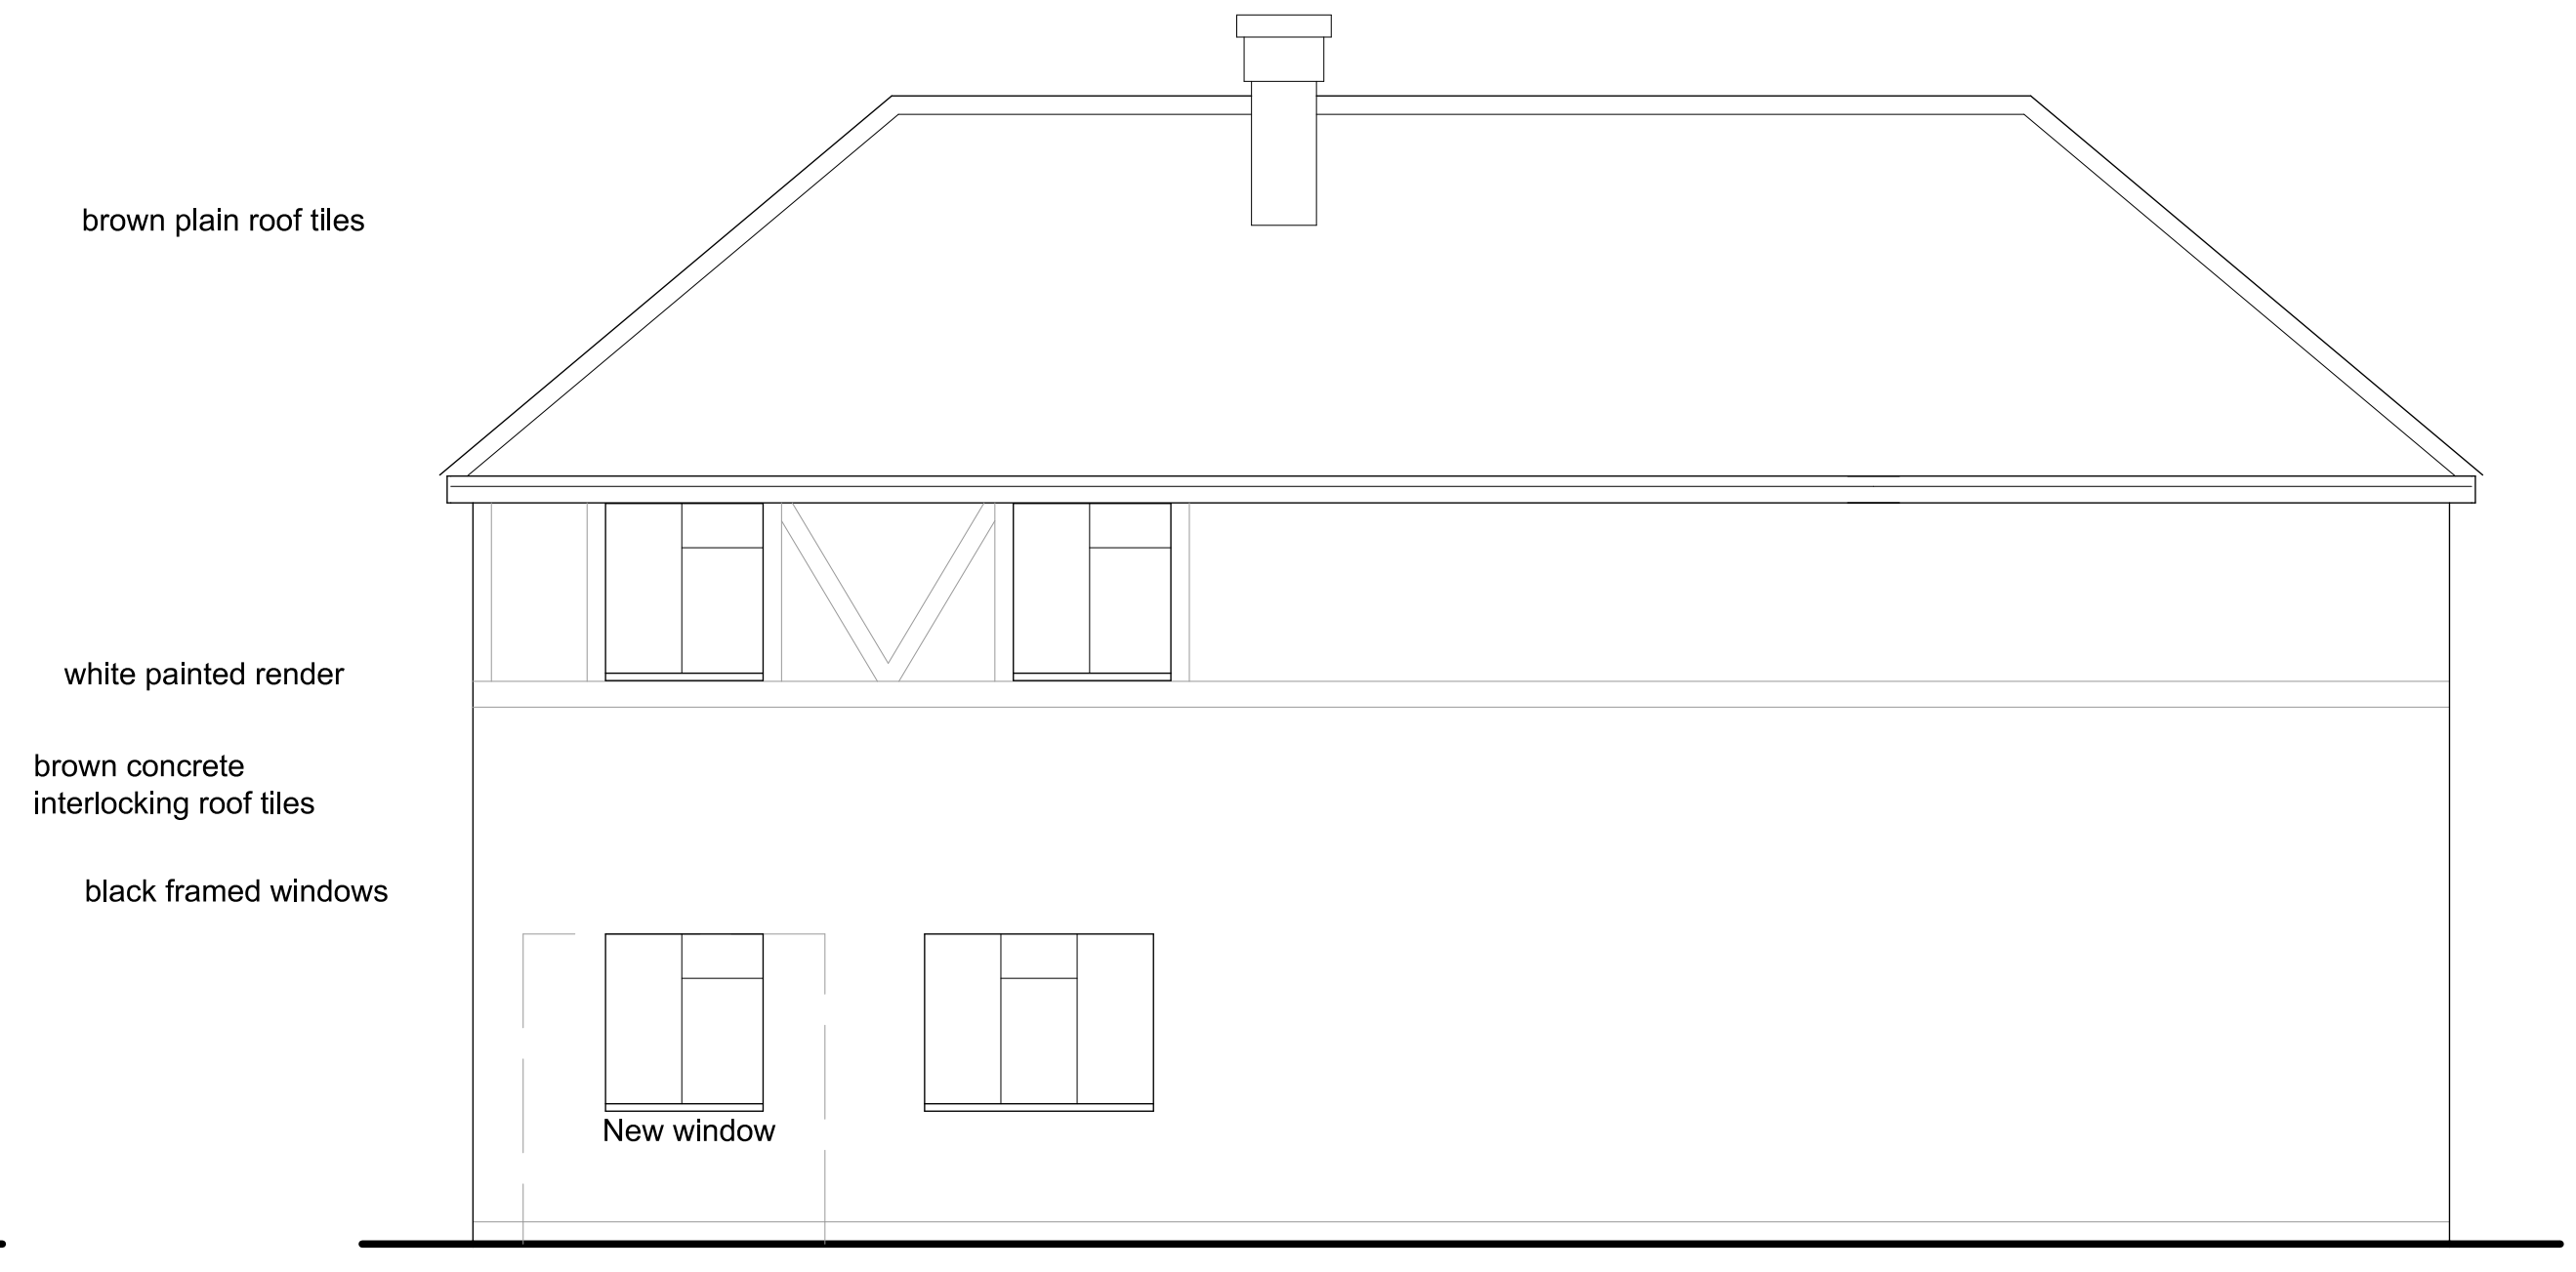


PART REAR ELEVATION

 


PART FRONT ELEVATION

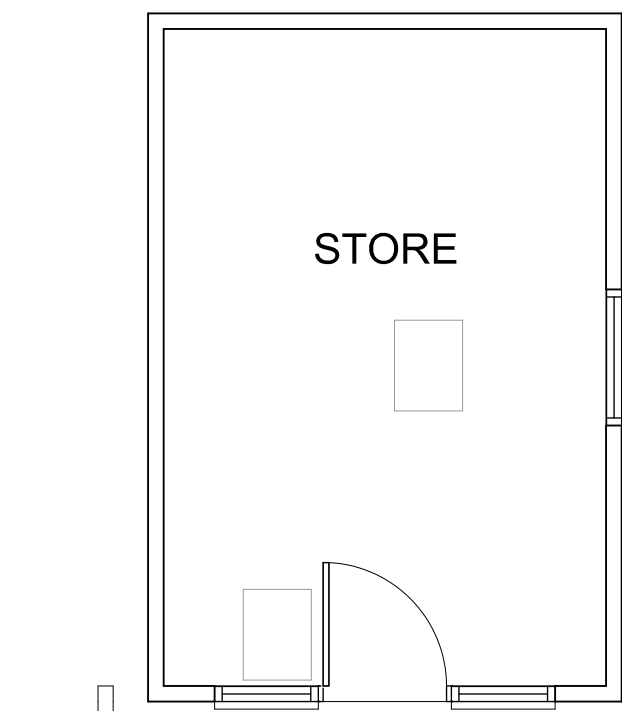


scale

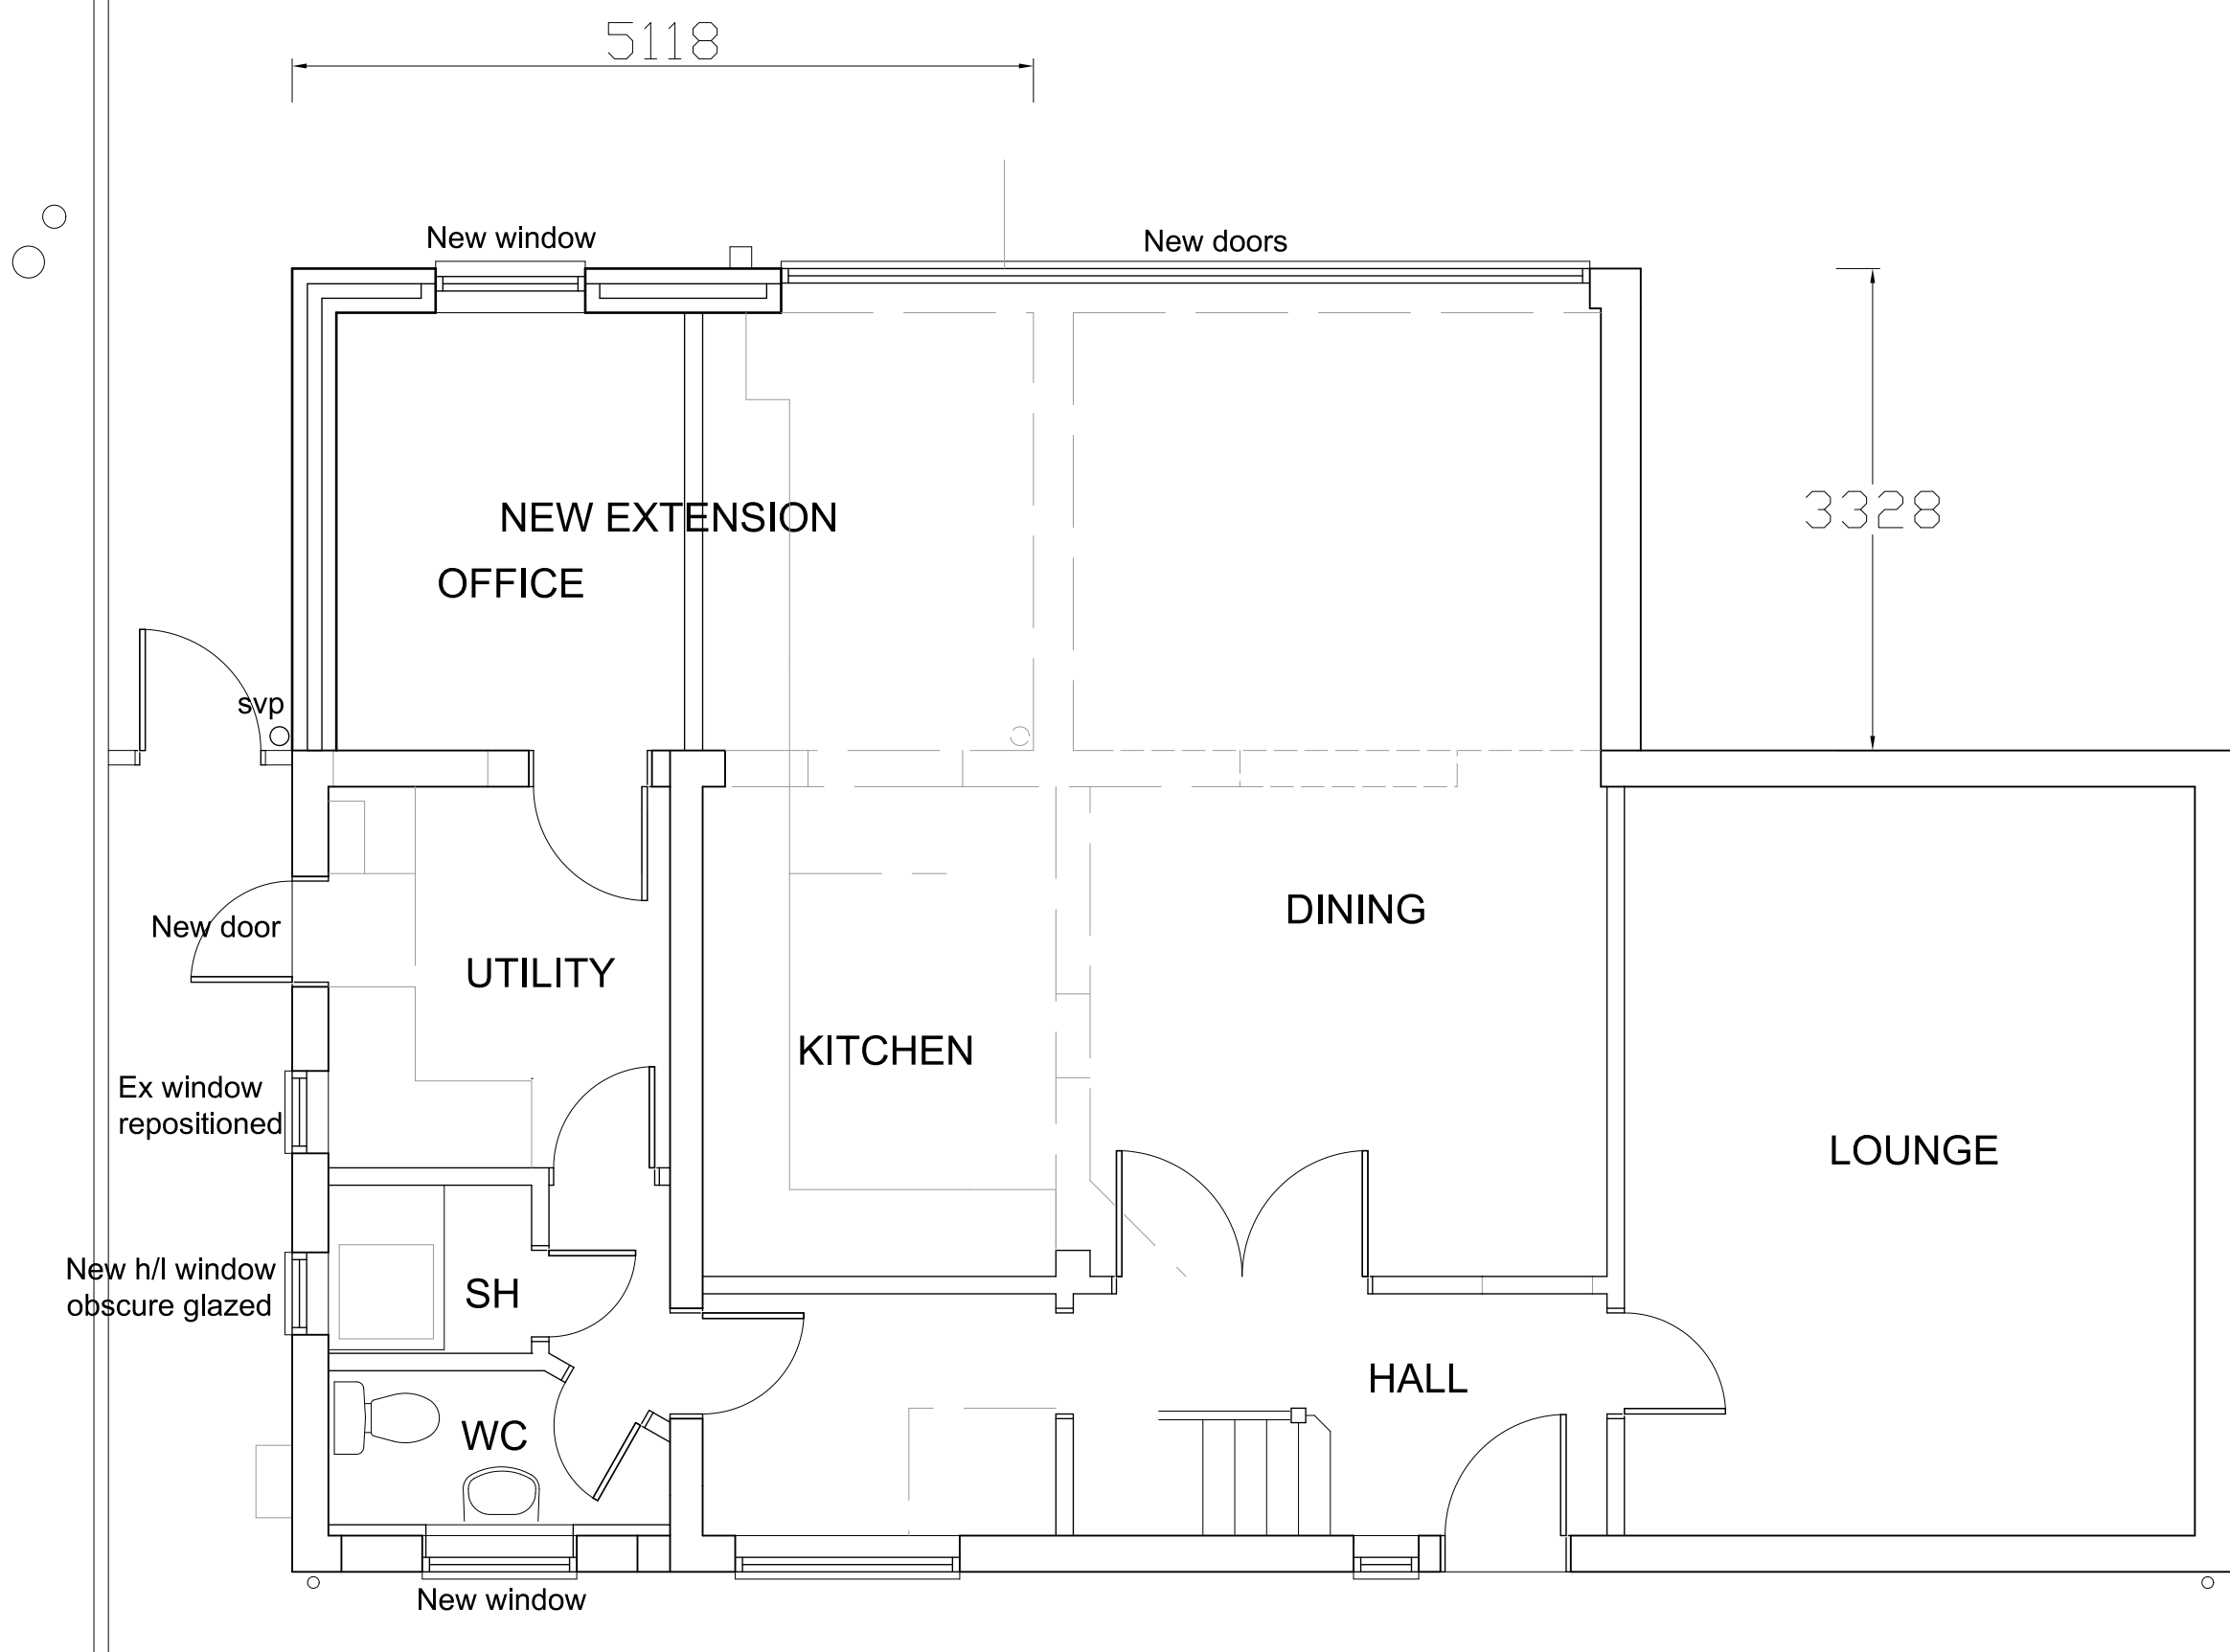

PART GROUND FLOOR PLAN

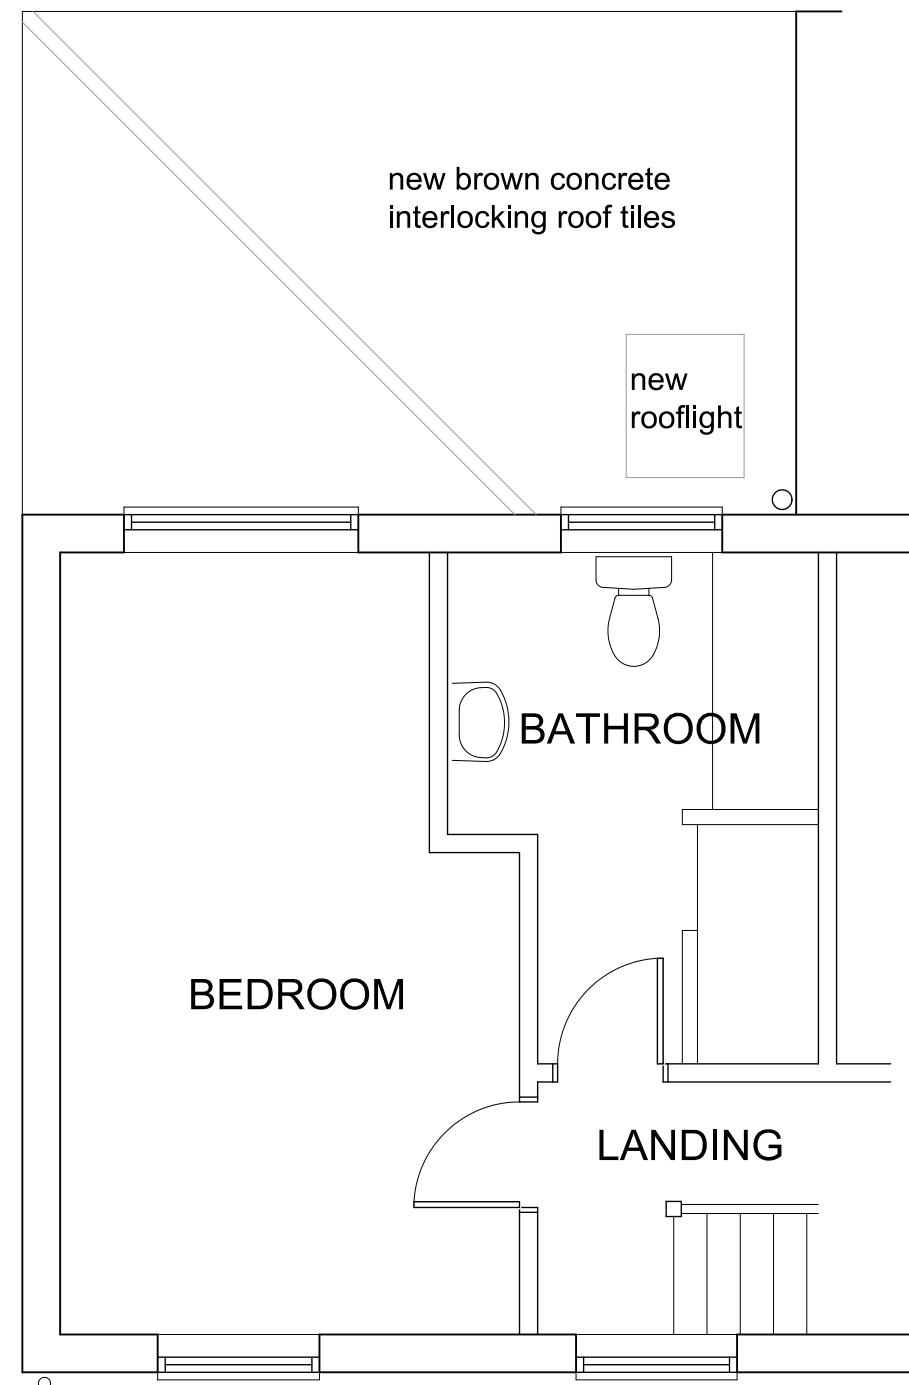

PART FIRST FLOOR PLAN

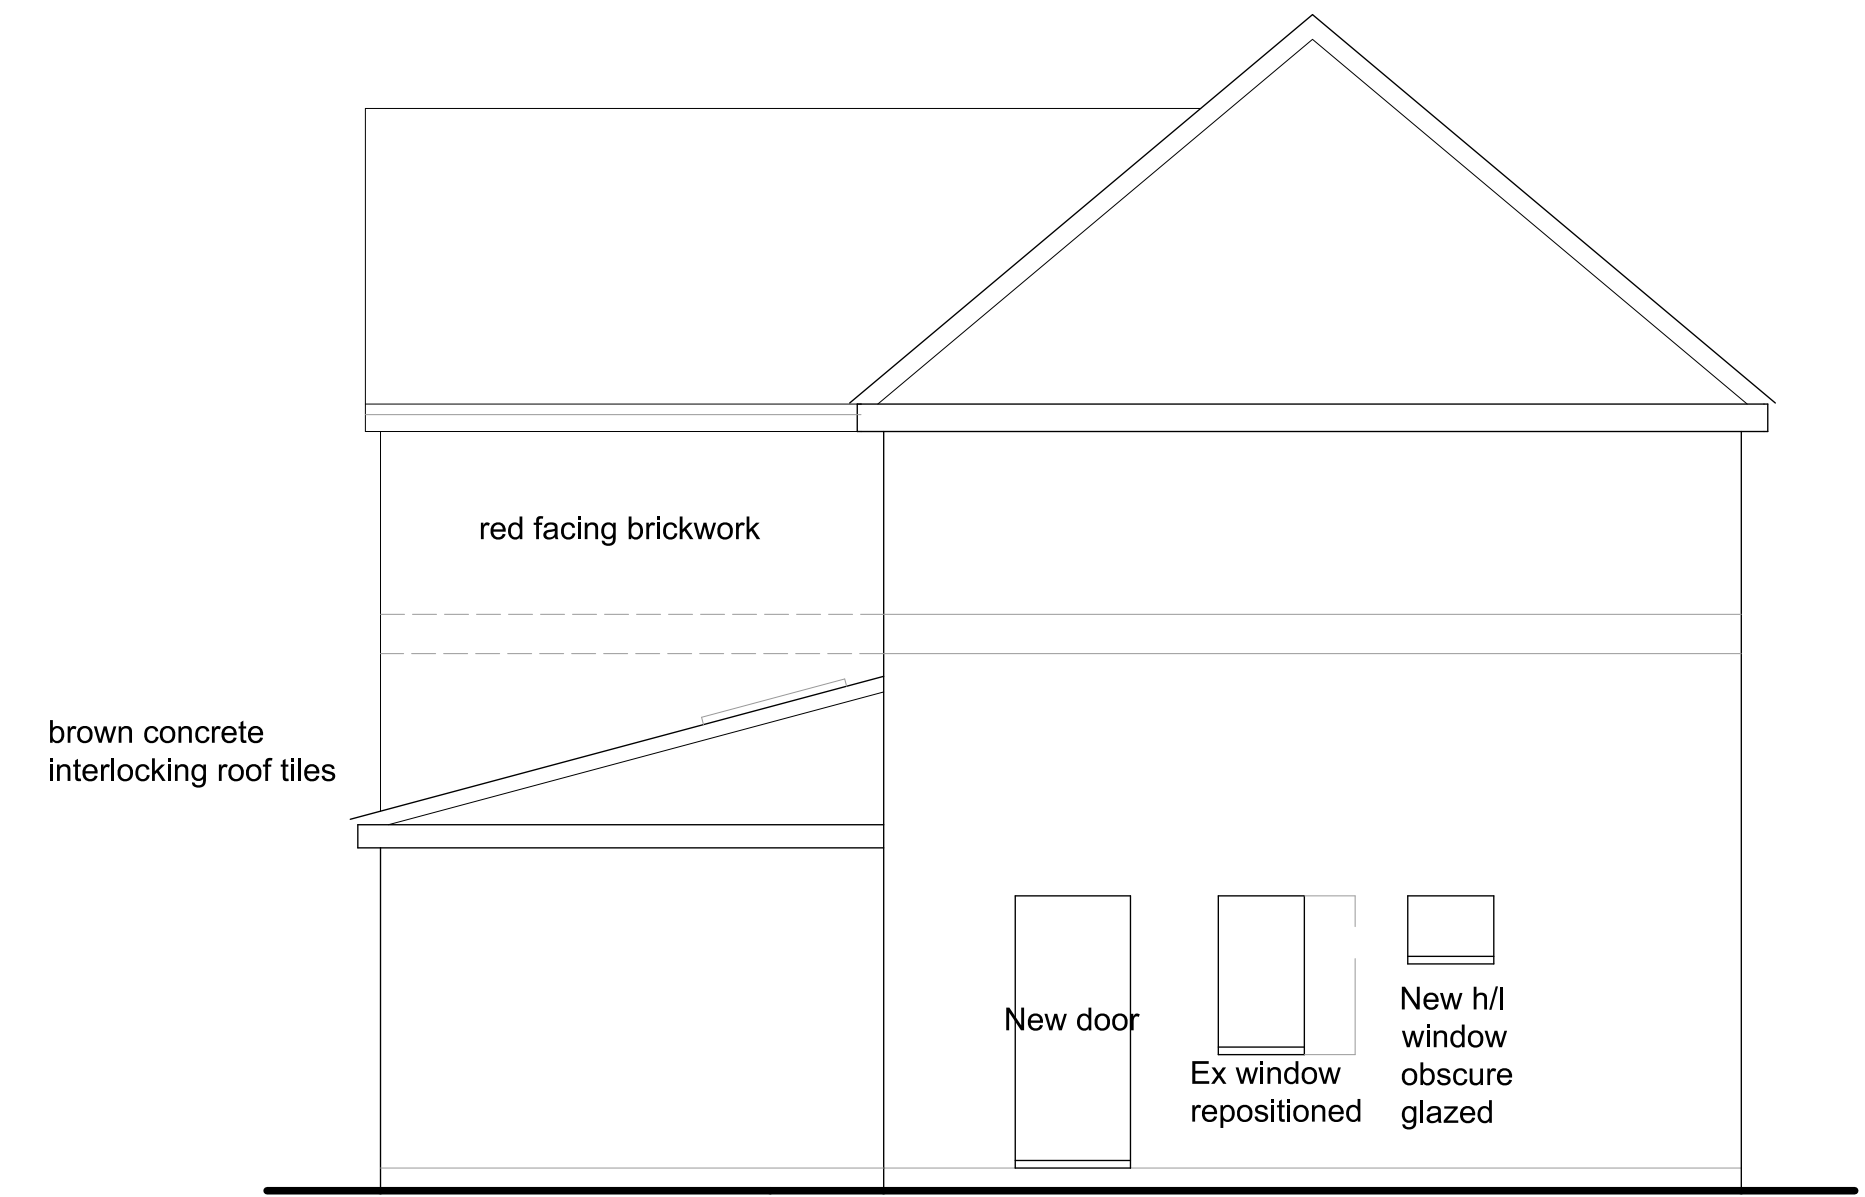

SIDE ELEVATION

Revision	Description	Date
This drawing must not be re-issued, loaned or copied without consent of M. Baldwin ©		
www.plansdesigned.co.uk Mark Baldwin (MRIC, MCIOB, MCJAT) CHARTERED SURVEYING & ARCHITECTURAL CONSULTANT Telephone : 01895 254456		
Client: Mr. & Mrs. M.H. Khan.		
Project: 26 BELMONT CLOSE, UXBRIDGE UB8 1RF.		
Description: PROPOSED PLANS & ELEVATIONS.		
Scale: 1:50 @ A1	Date: Jan 25	
Project No: MB / 3868 / 2	Rev. -	