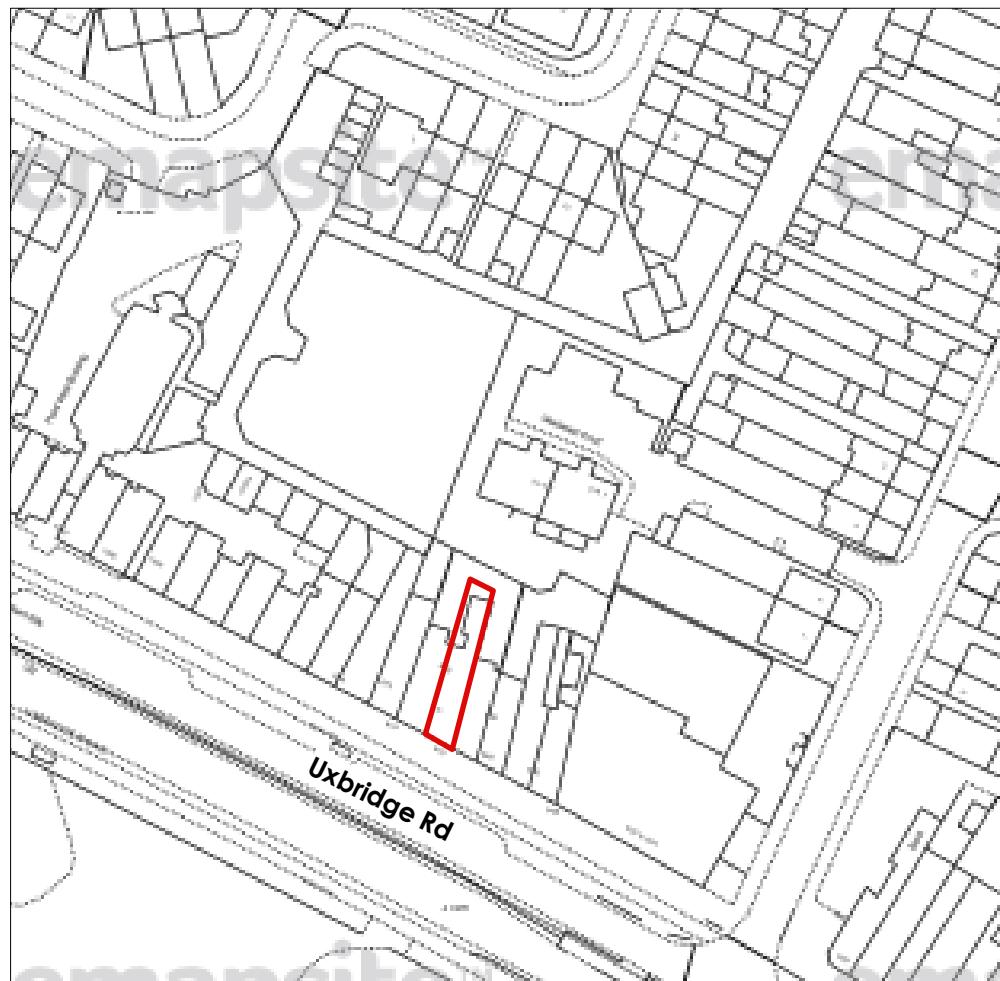


LOCATION PLAN 1:1250**Notes.**

Contractors must verify all dimensions at the site before commencing any work.

No construction work before Local Authority consent, Planning Permission, Building Control approval and structural engineer confirmation.

All structural elements inc. joists, beams and columns to be confirmed by structural engineer.

Any discrepancies to be reported to Architects.

All drawings are to be read in conjunction with all relevant drawings and specifications.

BLOCK PLAN 1:500

Revision.	Description
-----------	-------------

YOUArchitecture Ltd

A 60 Pinkwell Lane UB3 1PH
M +44 (0) 77 46 60 40 23
T +44 (0) 20 72 72 84 09
E youarchitecture@gmail.com

Project:
966 Uxbridge Rd
UB4 0RL

Title
Site Plan

Client:

Date: 29.11.2022 **Dwg no:** 0147-00-00 **Revision:** A

Scale: 1:1250, 1:500 **Drawn by:** @a3p **Checked by:** R.S.H.

Issue:**PLANNING APPLICATION**