
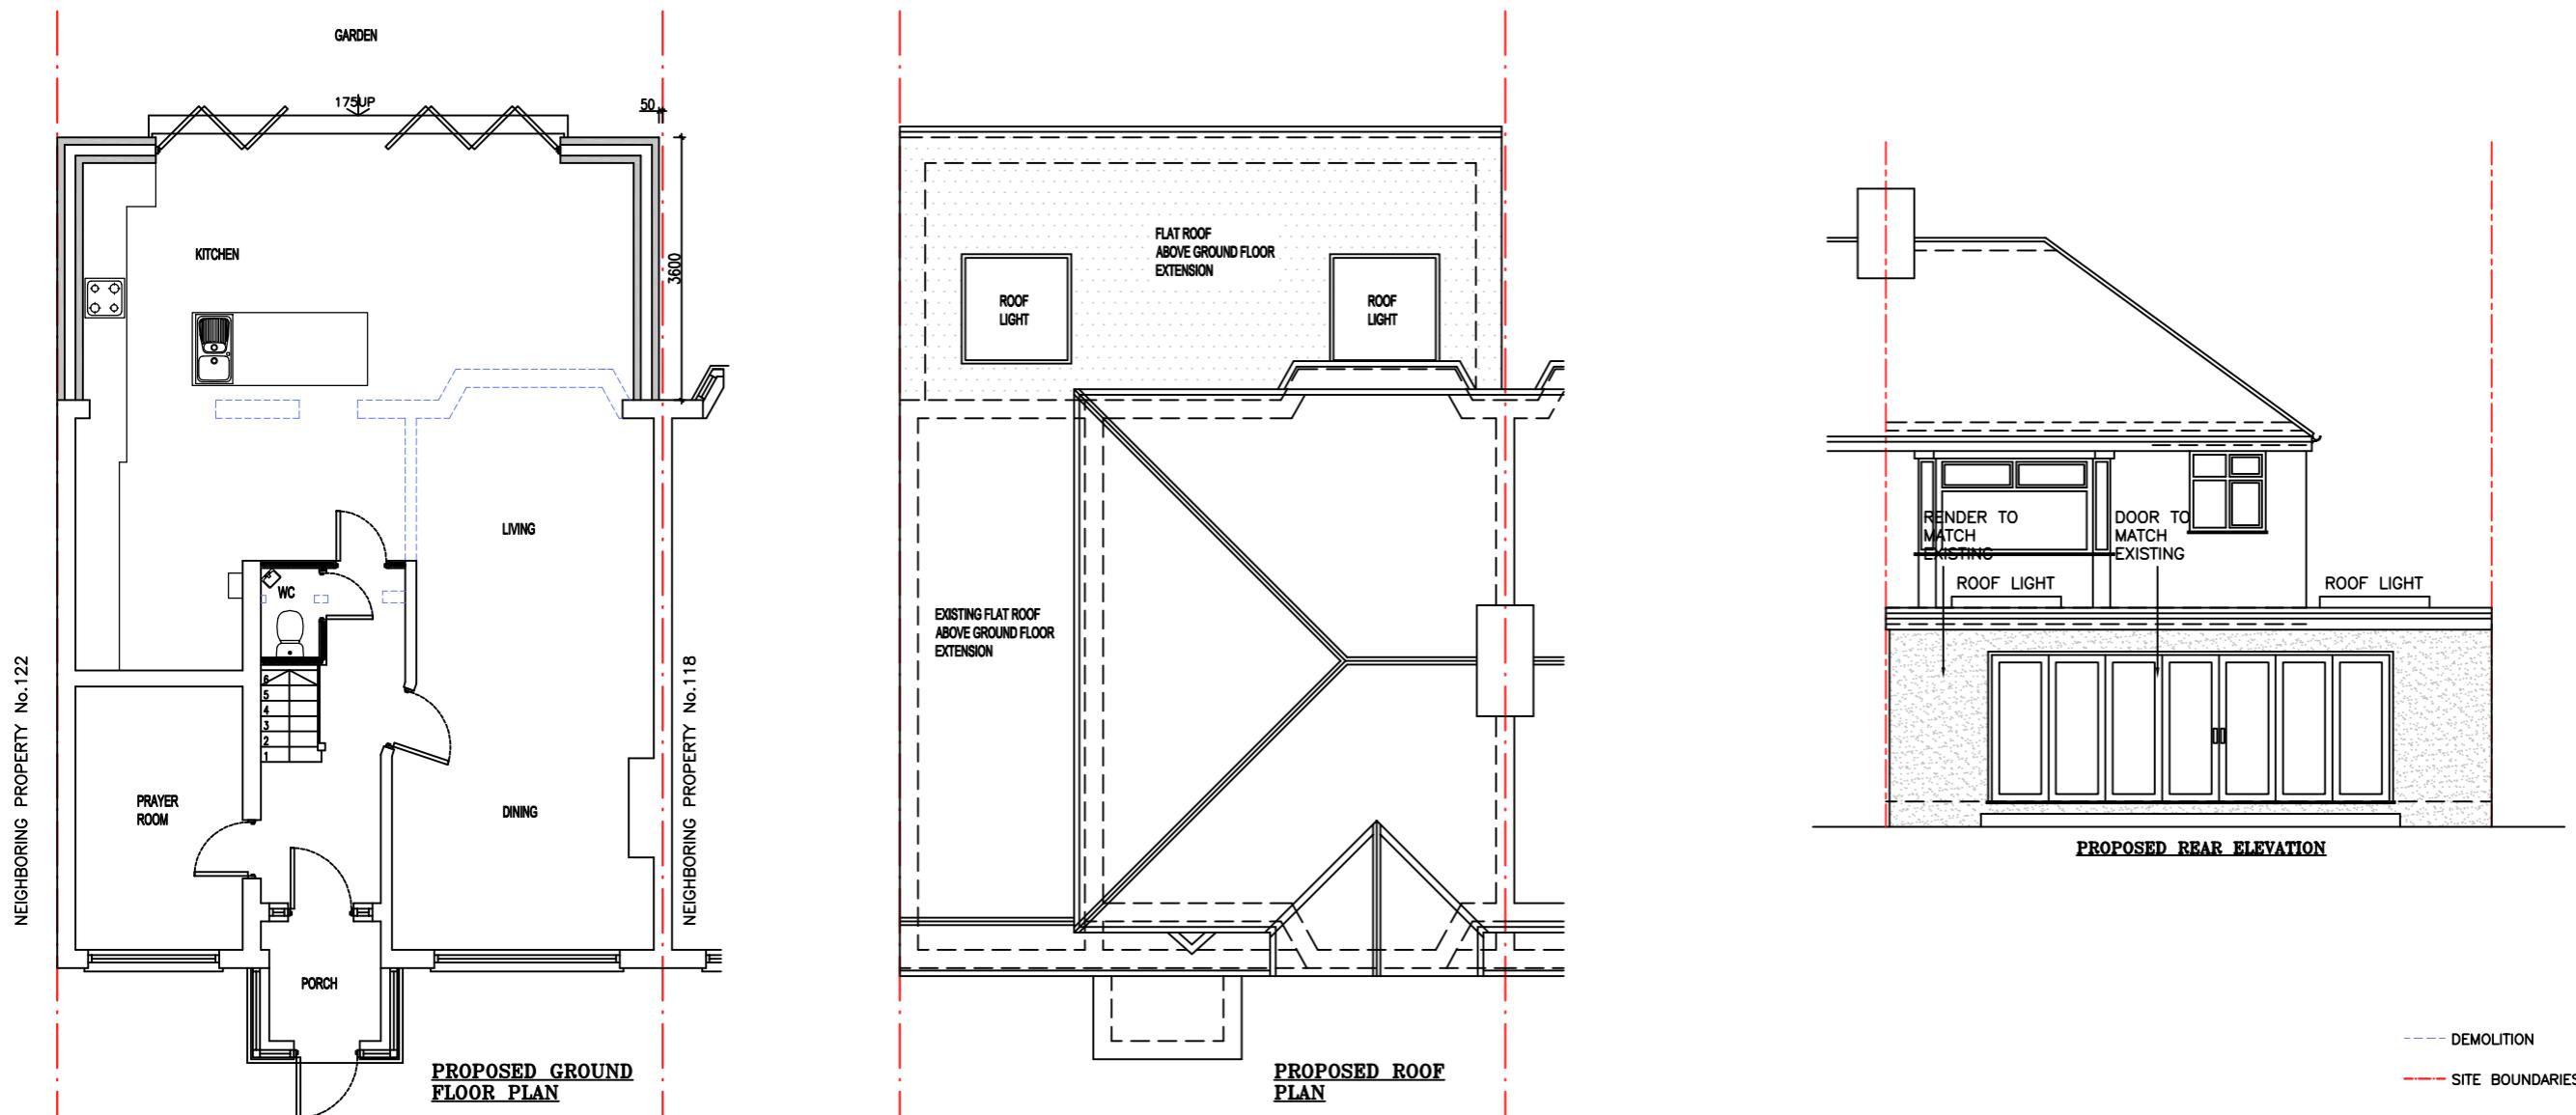
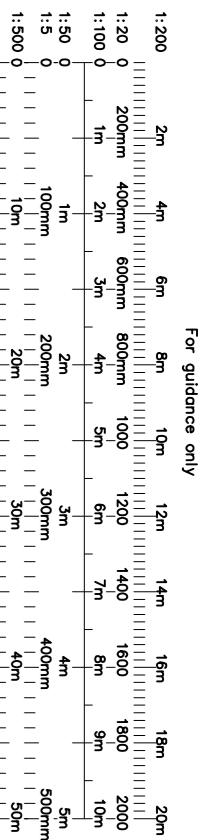


NOTES

- The Copyright of this drawing is the property of IDEAL DESIGN Ltd. and must not be copied otherwise reproduced without written consent.
- The contractor is responsible for checking dimensions, tolerances and references. Any discrepancy to be verified with the Architect before proceeding with the works.
- Figured dimensions to be worked to in all cases.

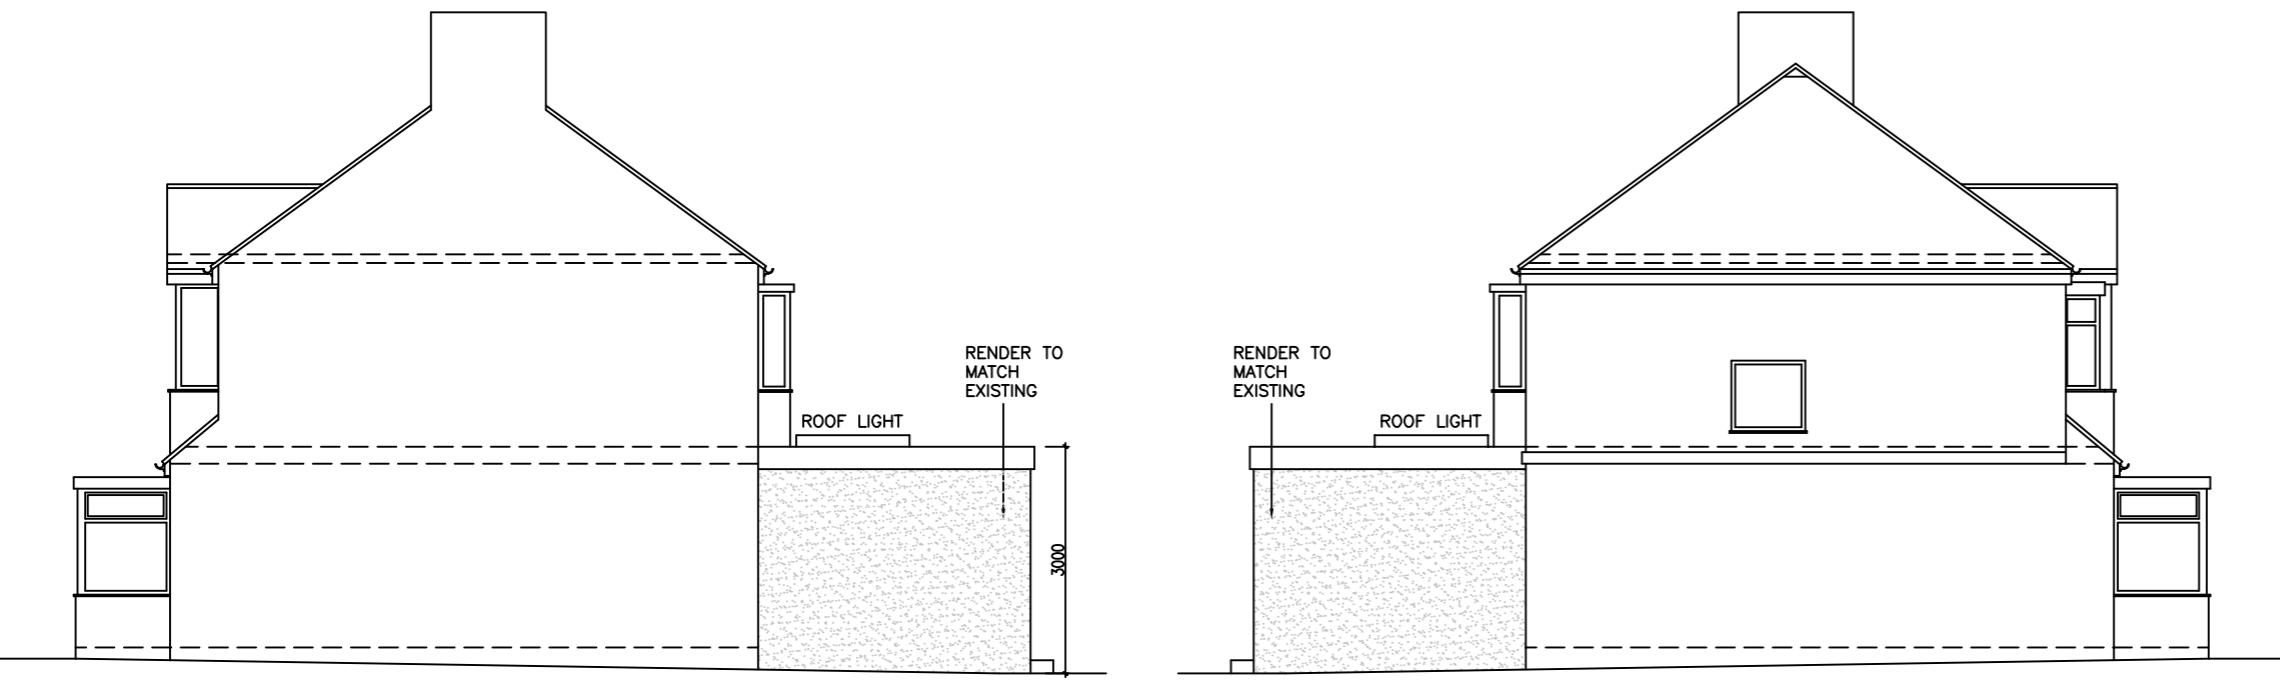

22.01.25	B	Amended as per client's email
date	rev	revision/author/checker
client		
Mr. M BHASIN		
 IDEAL DESIGN LTD.	43 Upton Lane, London E7 0PA M-07876270940 Email: hitesh@idealdesignltd.com Website: www.idealdesignltd.com	
project	120 ROYAL CRESCENT RUISLIP HA4 0PR	
drawing	PROPOSED FLOOR PLANS & ELEVATIONS	
drawing no	120RC(02)	rev B
drawn	HS	
scale @ A3	1:100	date 21-01-2025