


VISUAL SCALE 1:50 @ A3

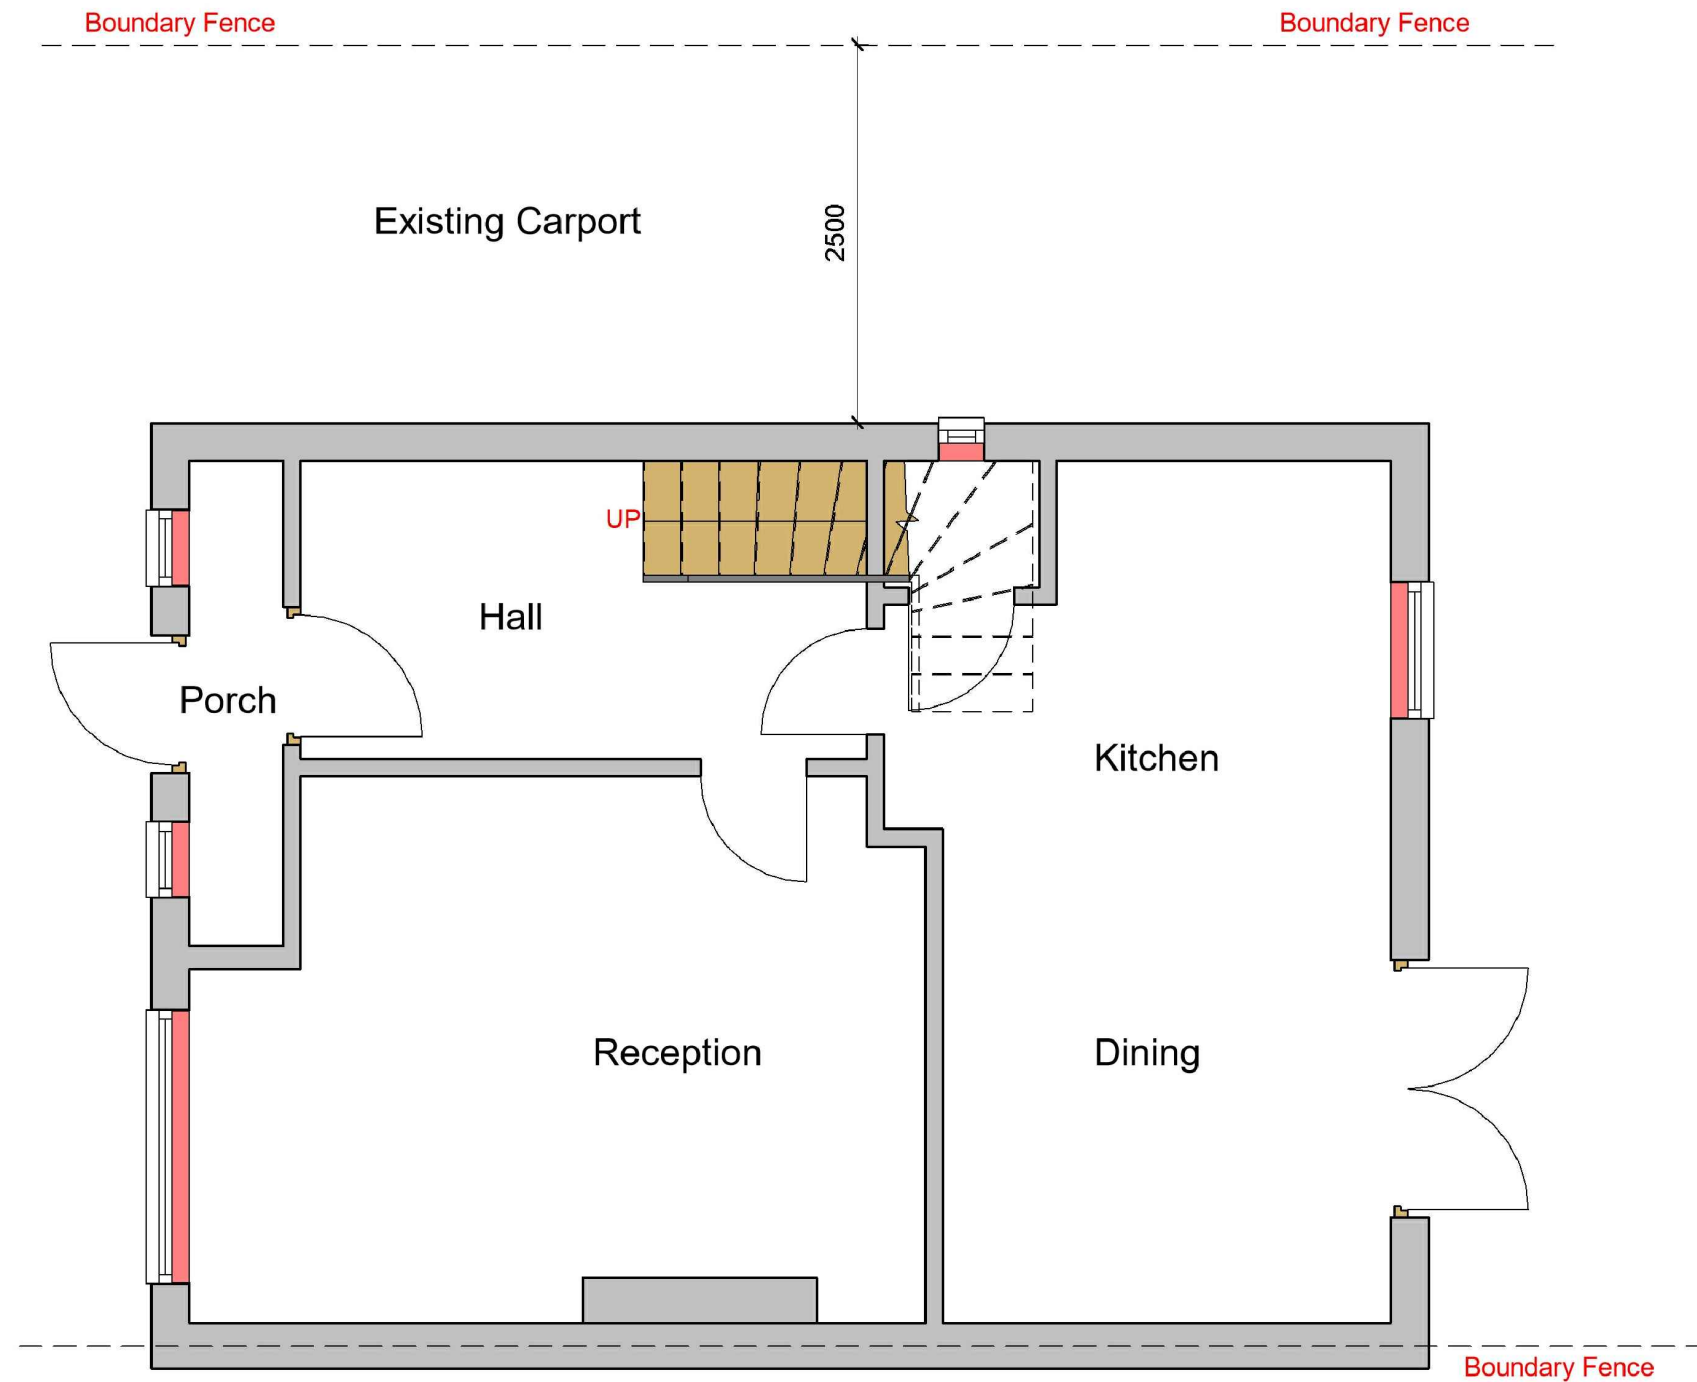

1 Existing Ground Floor
1 : 50

GENERAL NOTES:

1. DO NOT SCALE FROM THE DRAWINGS
2. ALL DIMENTIONS ARE IN MILLIMETER.
3. VERIFY ALL DIMENSIONS AND CONDITIONS BEFORE BUILDING OR STARTING CONSTRUCTION.
4. NOTIFY THE DESIGNER IMMEDIATELY OF ANY DISCREPANCY OR VARIATION.
5. ALL WORK TO COMPLY WITH CURRENT BUILDING REGULATIONS AND CODES OF PRACTICE.



NISARG@HOTMAIL.COM

+44 - 7951491310

PROJECT

44 Fairway Ave West Drayton UB7 7AN

SHEET

Existing Ground Floor Plan

CLIENT

Mr Ashutosh Pradhan

Date

Issue Date

Drawn by

Author

Checked by

Checker

Project number

Project Number

DRWAING NUMBER

A101


Scale (@ A3)

REV



A



1 Existing Rear_Elevation
1 : 100

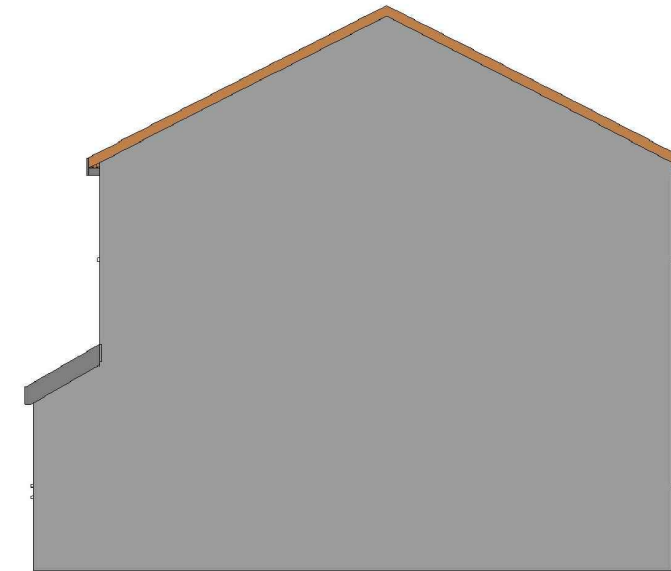

2 Existing Side 02_Elevation
1 : 100

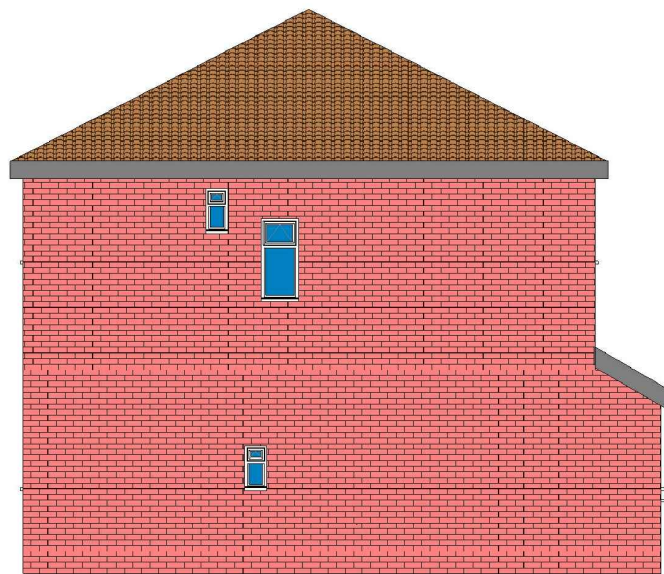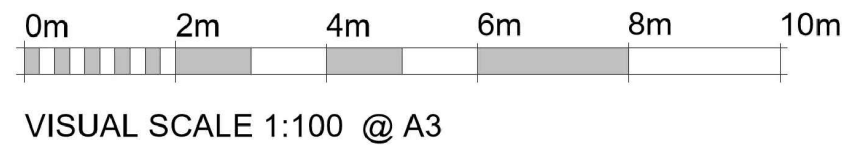

3 Existing Side 01_Elevation
1 : 100



4 Existing Front_Elevation
1 : 100

GENERAL NOTES:

- DO NOT SCALE FROM THE DRAWINGS
- ALL DIMENSIONS ARE IN MILLIMETER.
- VERIFY ALL DIMENSIONS AND CONDITIONS BEFORE BUILDING OR STARTING CONSTRUCTION.
- NOTIFY THE DESIGNER IMMEDIATELY OF ANY DISCREPANCY OR VARIATION.
- ALL WORK TO COMPLY WITH CURRENT BUILDING REGULATIONS AND CODES OF PRACTICE.



Art @ Rooshika
NISARG@HOTMAIL.COM

+44 - 7951491310


PROJECT
44 Fairway Ave West Drayton UB7 7AN

SHEET
Existing Elevations


CLIENT
Mr Ashutosh Pradhan

Date	Project number	Scale (@ A3)
Issue Date	Project Number	
Drawn by	DRWAING NUMBER	
Author		
Checked by	A102	
Checker		

REV
A

 

VISUAL SCALE 1:50 @ A3

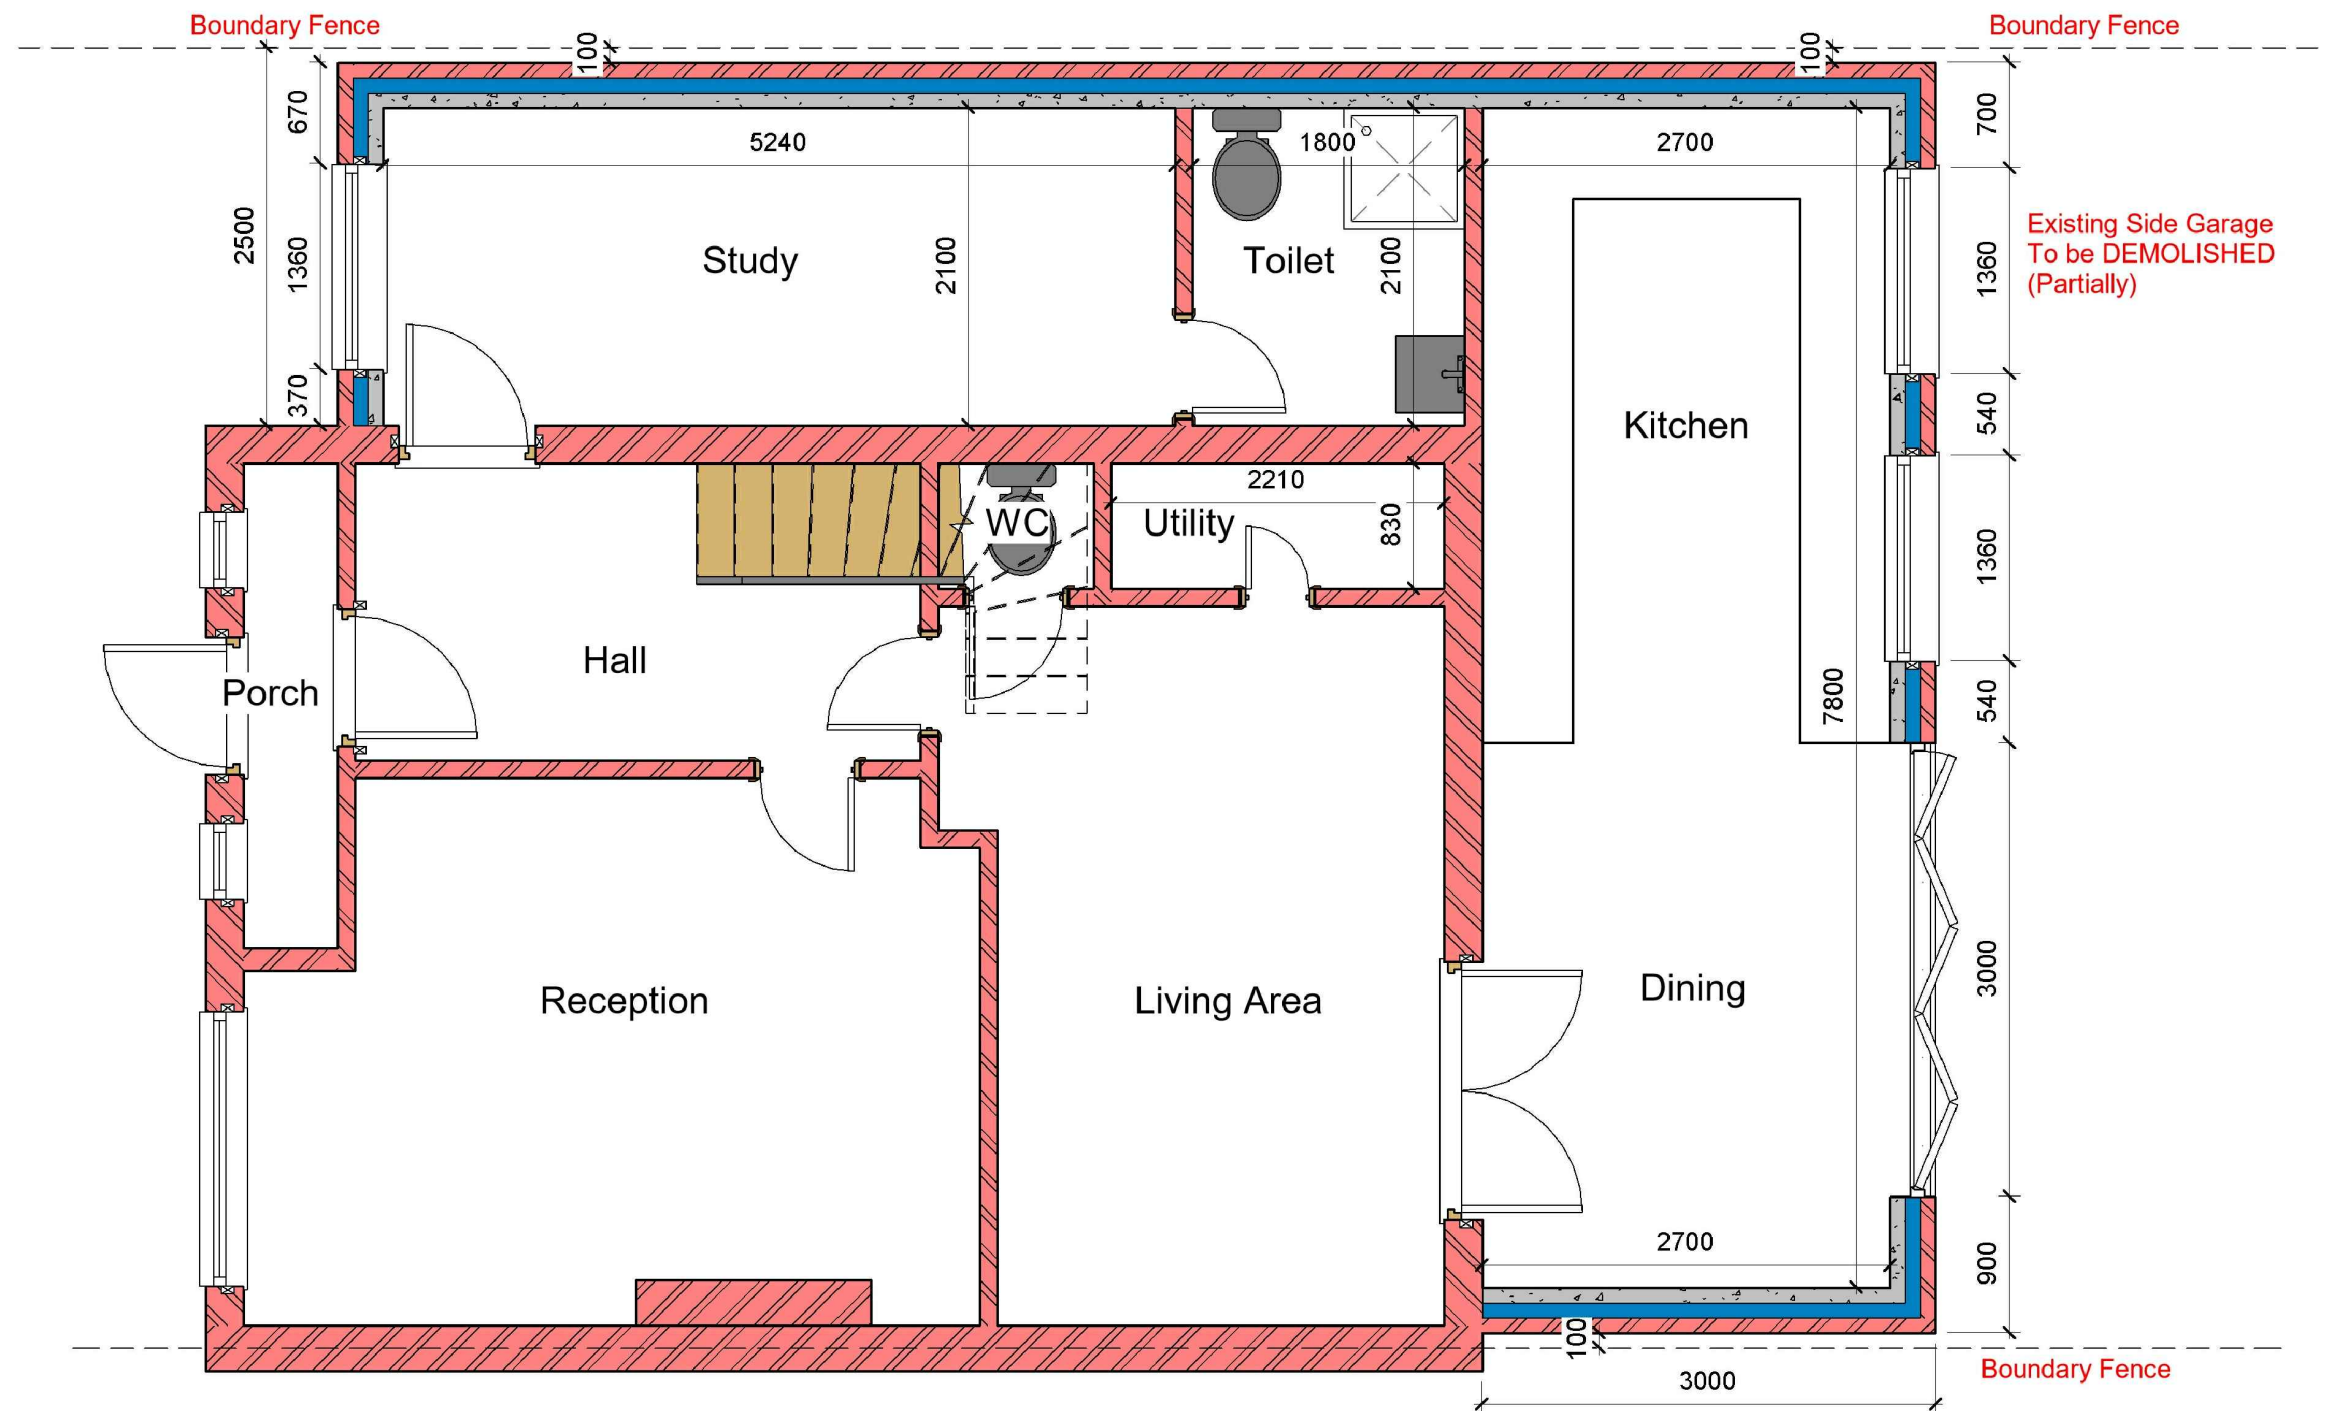

1 Proposed Ground Floor

1 : 50

GENERAL NOTES:

- DO NOT SCALE FROM THE DRAWINGS
- ALL DIMENTIONS ARE IN MILLIMETER.
- VERIFY ALL DIMENSIONS AND CONDITIONS BEFORE BUILDING OR STARTING CONSTRUCTION.
- NOTIFY THE DESIGNER IMMEDIATELY OF ANY DISCREPANCY OR VARIATION.
- ALL WORK TO COMPLY WITH CURRENT BUILDING REGULATIONS AND CODES OF PRACTICE.



NISARG@HOTMAIL.COM

+44 - 7951491310

PROJECT

44 Fairway Ave West Drayton UB7 7AN

SHEET

Proposed Ground Floor Plan

CLIENT

Mr Ashutosh Pradhan

Date

Issue Date

Drawn by

Author

Checked by

Checker

Project number

Project Number

DRWAING NUMBER

A103


Scale (@ A3)

REV

A





1 Proposed Rear_Elevation
1 : 100

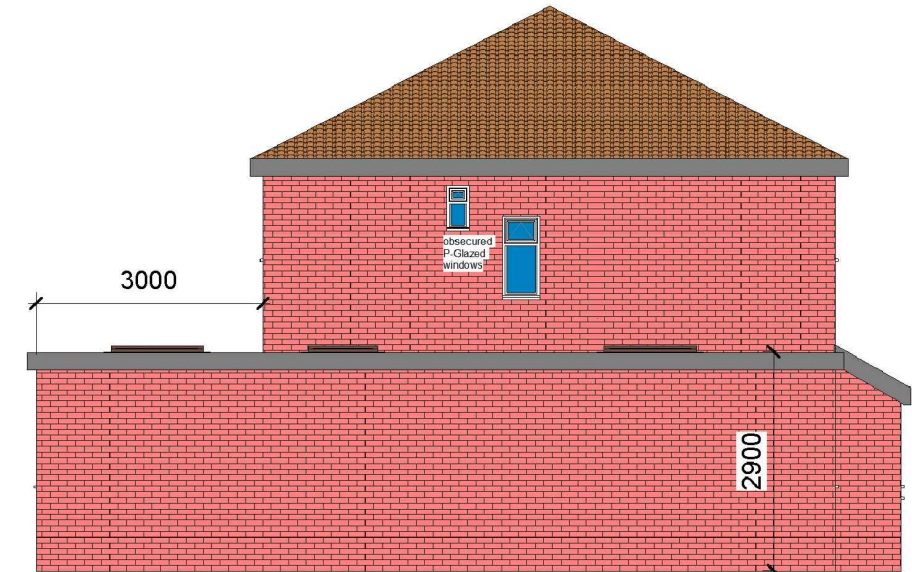

2 Proposed Side 02_Elevation
1 : 100

ALL PROPOSED MATERIALS/FINISHED TO MATCH WITH EXISTING.

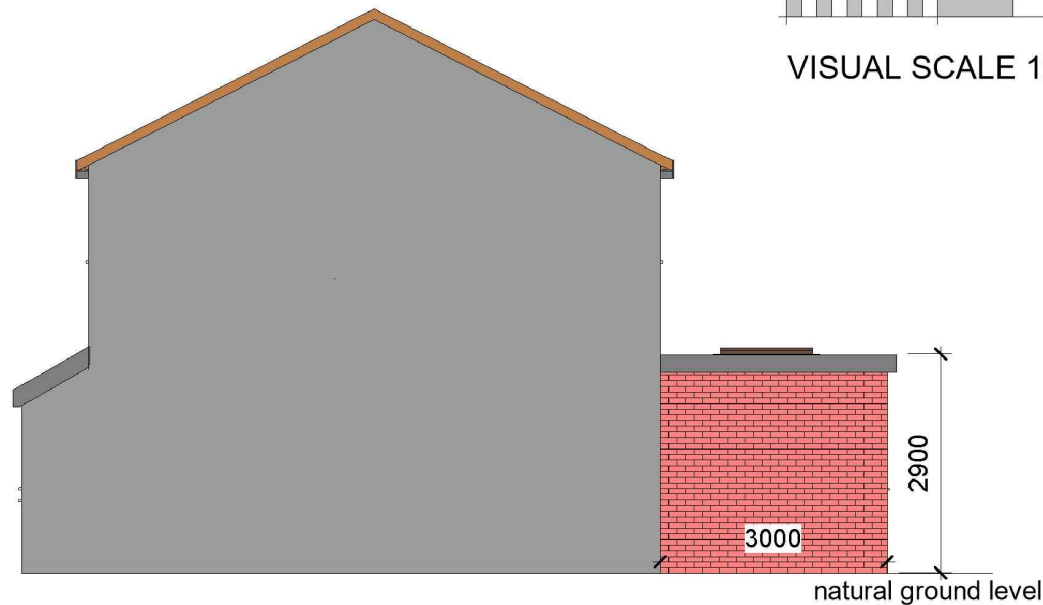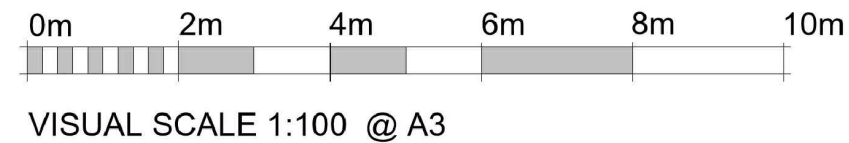

3 Proposed Side 01_Elevation
1 : 100



4 Proposed Front_Elevation
1 : 100

GENERAL NOTES:

- DO NOT SCALE FROM THE DRAWINGS
- ALL DIMENSIONS ARE IN MILLIMETER.
- VERIFY ALL DIMENSIONS AND CONDITIONS BEFORE BUILDING OR STARTING CONSTRUCTION.
- NOTIFY THE DESIGNER IMMEDIATELY OF ANY DISCREPANCY OR VARIATION.
- ALL WORK TO COMPLY WITH CURRENT BUILDING REGULATIONS AND CODES OF PRACTICE.



Art @ Rooshika

NISARG@HOTMAIL.COM

+44 - 7951491310


PROJECT
44 Fairway Ave West Drayton UB7 7AN

SHEET
Proposed Elevations

CLIENT
Mr Ashutosh Pradhan


Date	Project number	Scale (@ A3)
Issue Date	Project Number	
Drawn by	DRWAING NUMBER	
Author	A104	
Checked by		
Checker		

REV
A

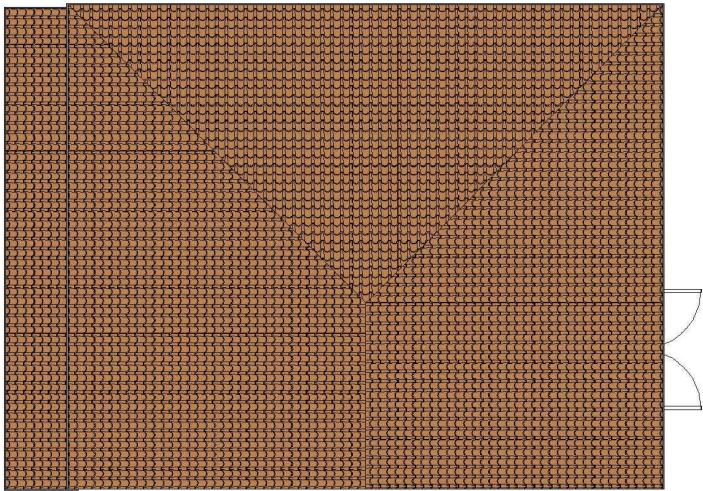


1 Existing Roof

1 : 100

 


VISUAL SCALE 1:100 @ A3

 

VISUAL SCALE 1:50 @ A3


2 Proposed Roof

1 : 50

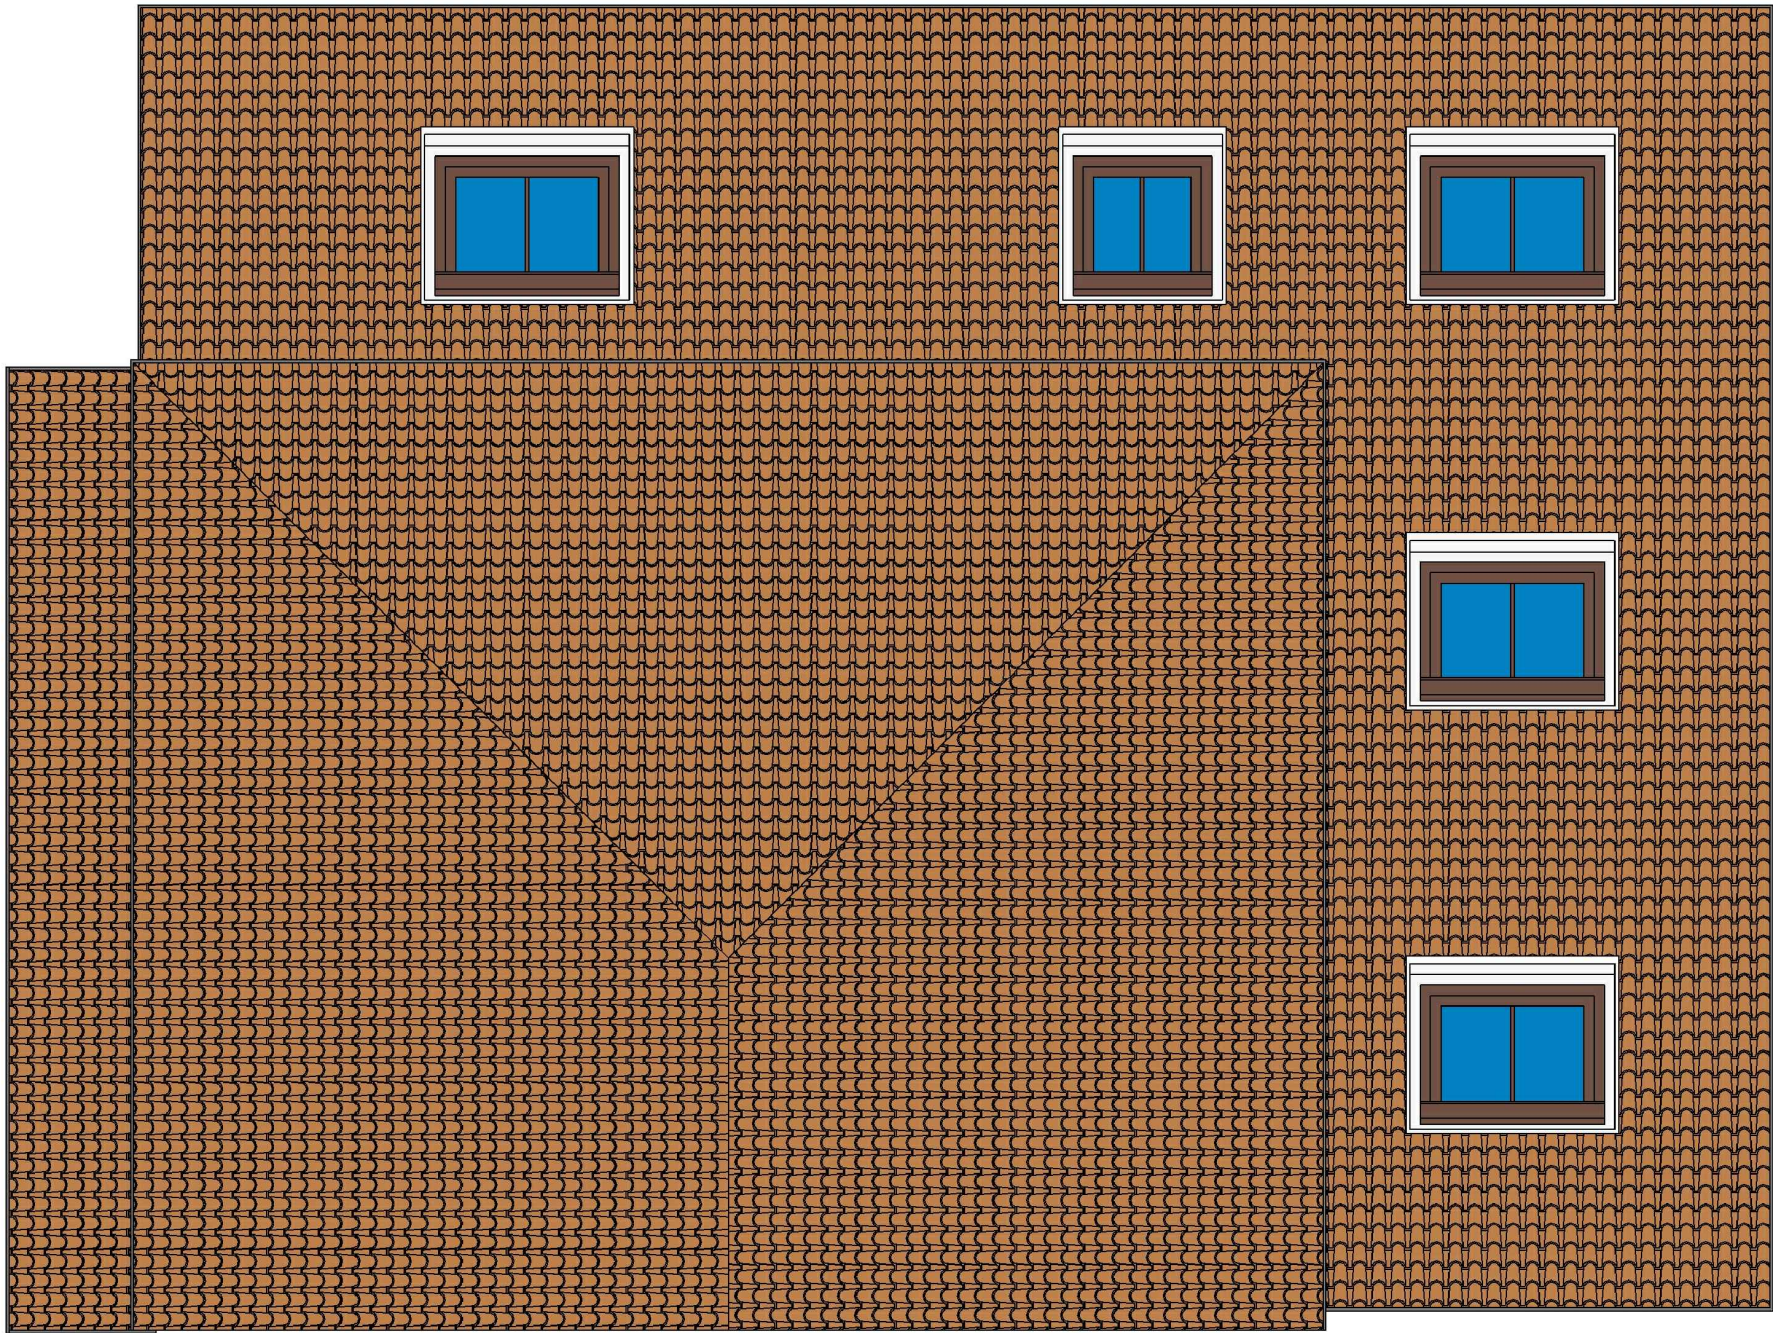

GENERAL NOTES:

- 1. DO NOT SCALE FROM THE DRAWINGS
- 2. ALL DIMENSIONS ARE IN MILLIMETER.
- 3. VERIFY ALL DIMENSIONS AND CONDITIONS BEFORE BUILDING OR STARTING CONSTRUCTION.
- 4. NOTIFY THE DESIGNER IMMEDIATELY OF ANY DISCREPANCY OR VARIATION.
- 5. ALL WORK TO COMPLY WITH CURRENT BUILDING REGULATIONS AND CODES OF PRACTICE.

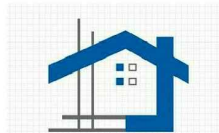

Art @ Rooshika

NISARG@HOTMAIL.COM

+44 - 7951491310

PROJECT

44 Fairway Ave West Drayton UB7 7AN

SHEET

Existing & Proposed Roof Plan

CLIENT

Mr Ashutosh Pradhan

Date

Issue Date

Drawn by

Author

Checked by

Checker

Project number

Project Number


DRWAING NUMBER

A105


Scale (@ A3)

REV


A

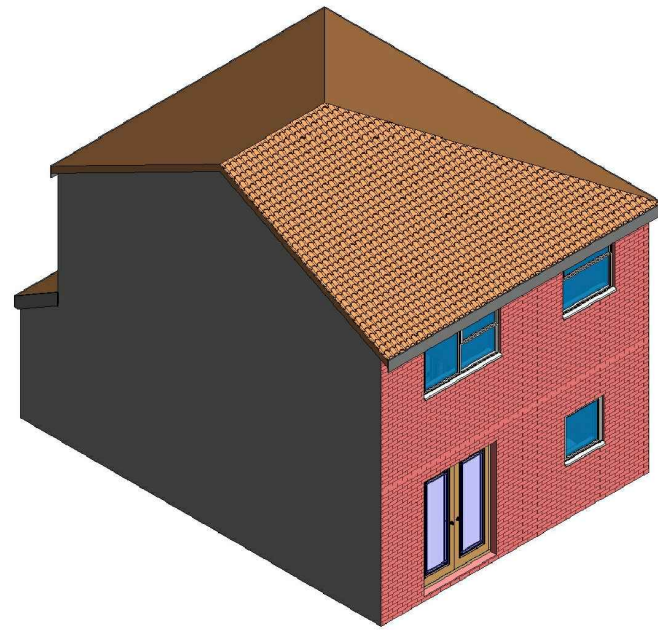


3 3D View 02 Existing

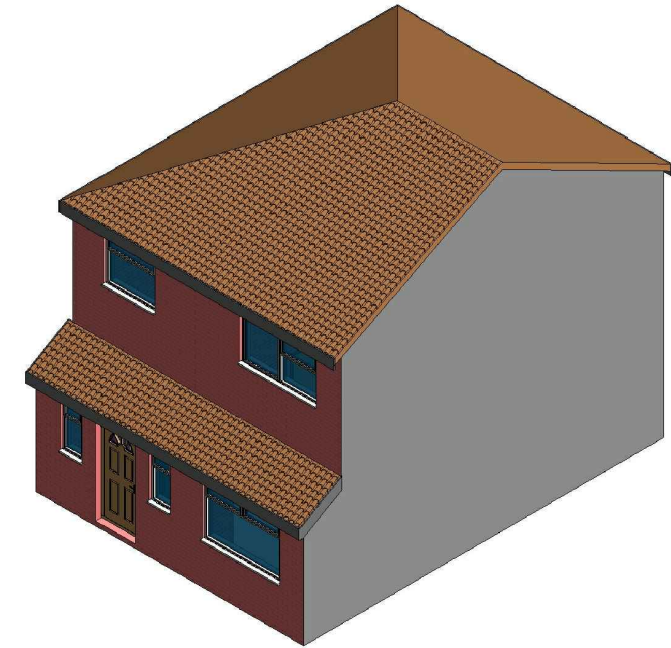

1 3D View 01 Existing

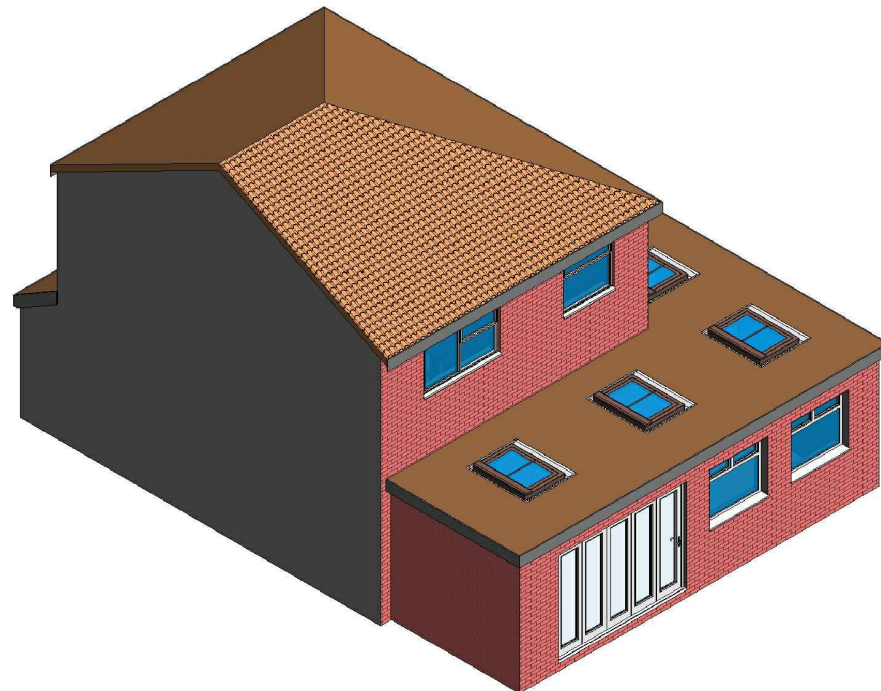

4 3D View 02 Proposed

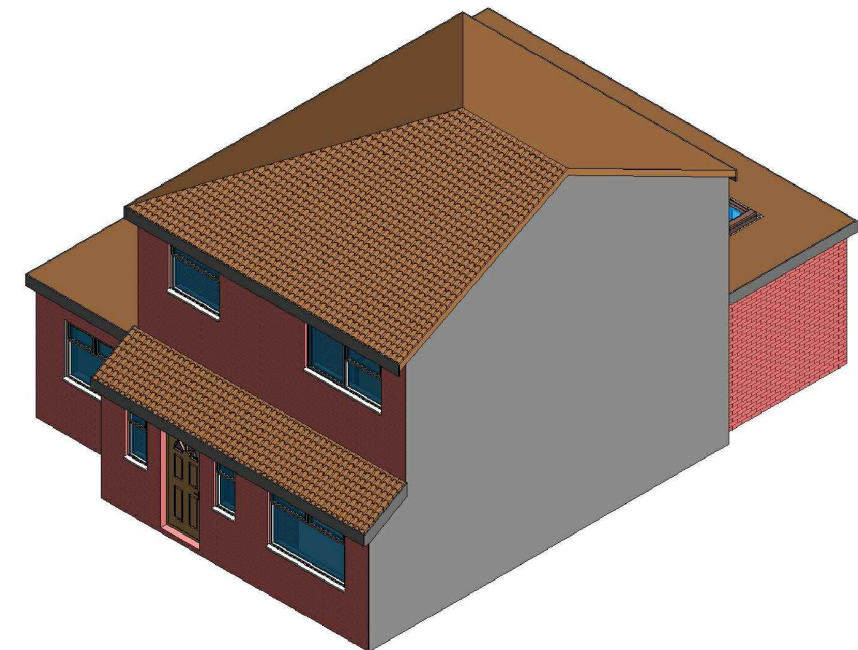

2 3D View 01 Proposed

GENERAL NOTES:

1. DO NOT SCALE FROM THE DRAWINGS
2. ALL DIMENSIONS ARE IN MILLIMETER.
3. VERIFY ALL DIMENSIONS AND CONDITIONS BEFORE BUILDING OR STARTING CONSTRUCTION.
4. NOTIFY THE DESIGNER IMMEDIATELY OF ANY DISCREPANCY OR VARIATION.
5. ALL WORK TO COMPLY WITH CURRENT BUILDING REGULATIONS AND CODES OF PRACTICE.



Art @ Rooshika

NISARG@HOTMAIL.COM

+44 - 7951491310

PROJECT

44 Fairway Ave West Drayton UB7 7AN

SHEET

3D View

CLIENT

Mr Ashutosh Pradhan

Date

Issue Date

Drawn by

Author

Checked by

Checker

Project number

Project Number

DRWAING NUMBER

A106

Scale (@ A3)

REV

A