


VISUAL SCALE 1:50 @ A3

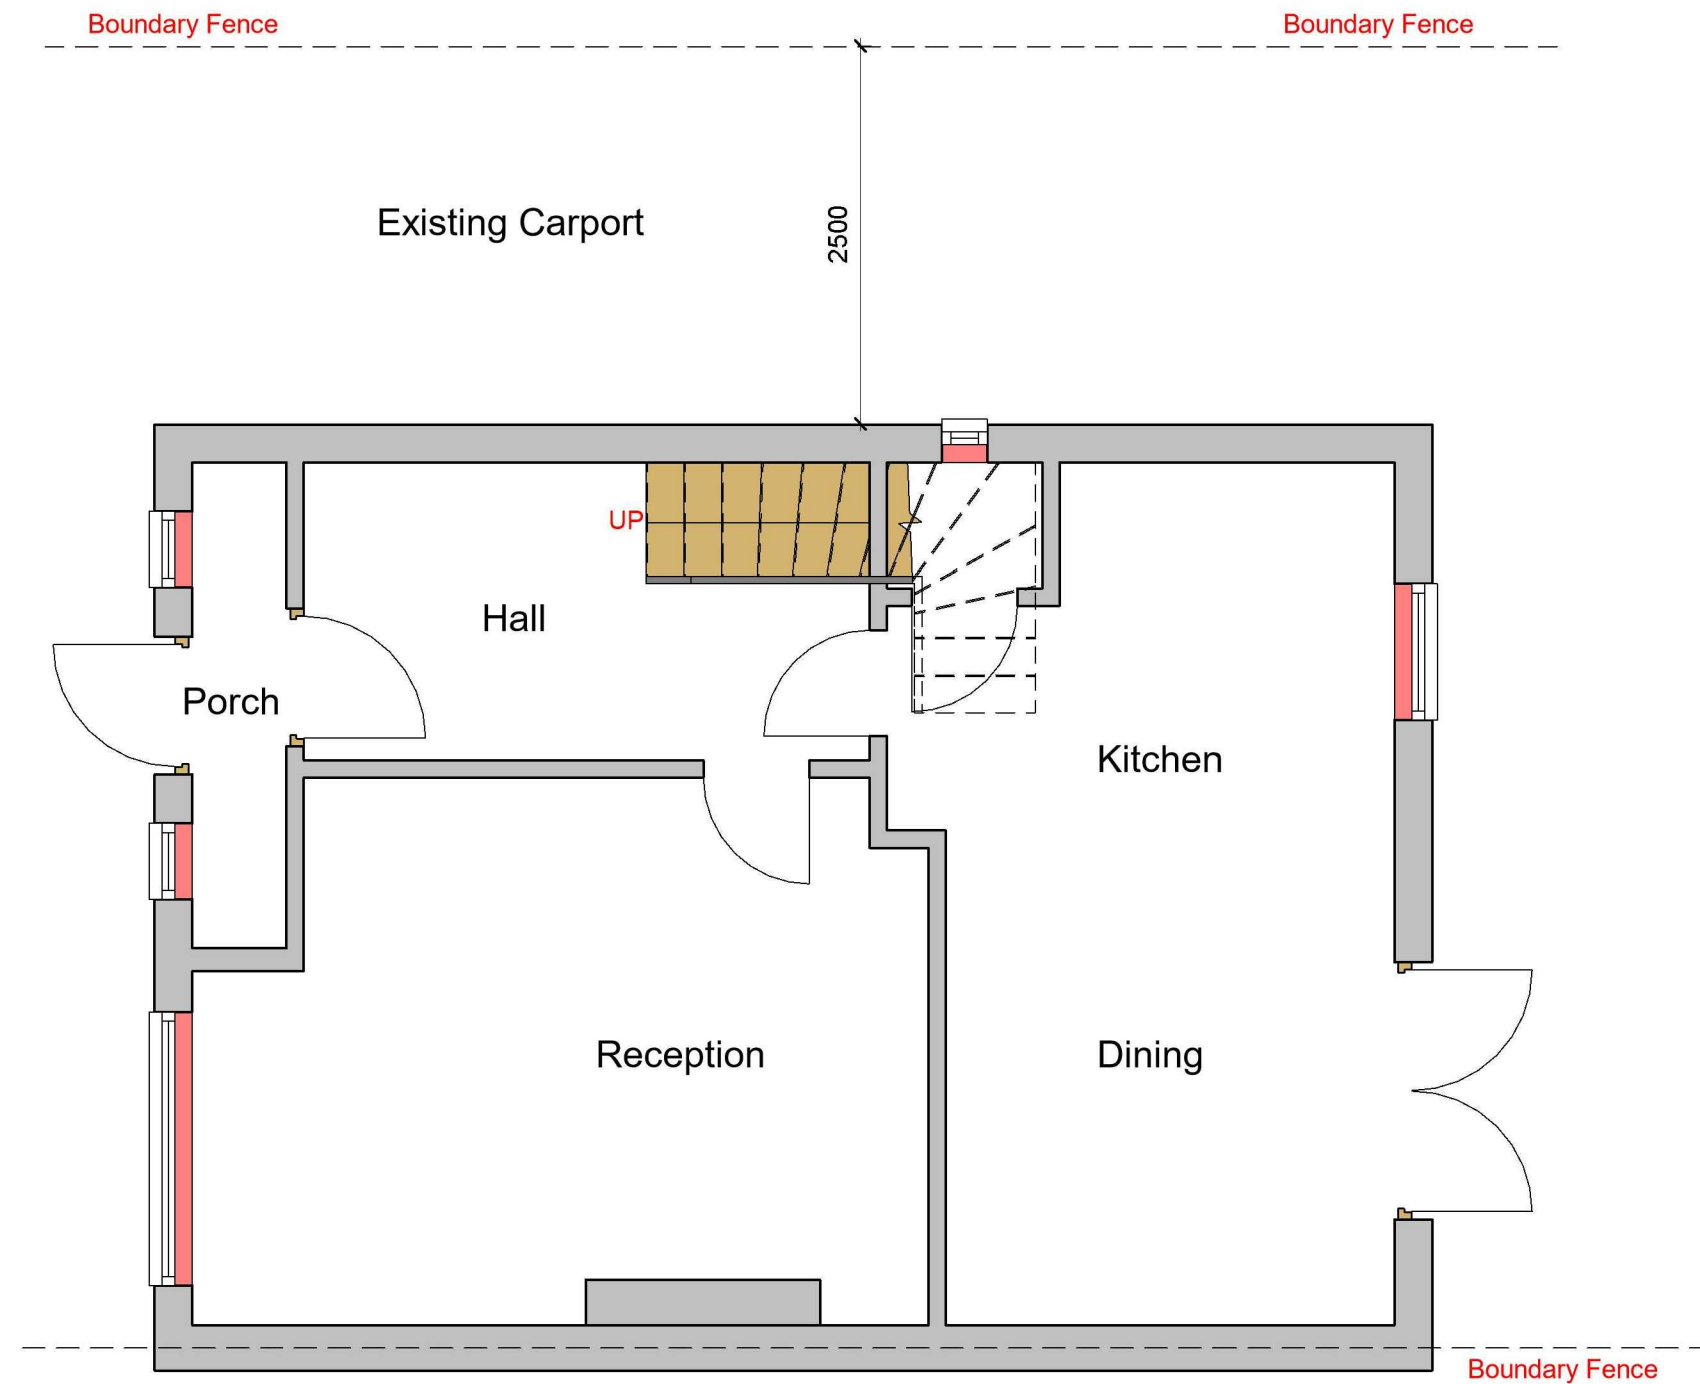

**1 Existing Ground Floor**  
1 : 50

GENERAL NOTES:

1. DO NOT SCALE FROM THE DRAWINGS
2. ALL DIMENSIONS ARE IN MILLIMETER.
3. VERIFY ALL DIMENSIONS AND CONDITIONS BEFORE BUILDING OR STARTING CONSTRUCTION.
4. NOTIFY THE DESIGNER IMMEDIATELY OF ANY DISCREPANCY OR VARIATION.
5. ALL WORK TO COMPLY WITH CURRENT BUILDING REGULATIONS AND CODES OF PRACTICE.



Art @ Rooshika

NISARG@HOTMAIL.COM

+44 - 7951491310

PROJECT

44 Fairway Ave West Drayton UB7 7AN

SHEET

Existing Ground Floor Plan

CLIENT

Mr Ashutosh Pradhan

Date

Issue Date

Drawn by

Author

Checked by

Checker

Project number

Project Number

DRWAING NUMBER


A101

Scale (@ A3)



REV



1 Existing Rear\_Elevation  
1 : 100

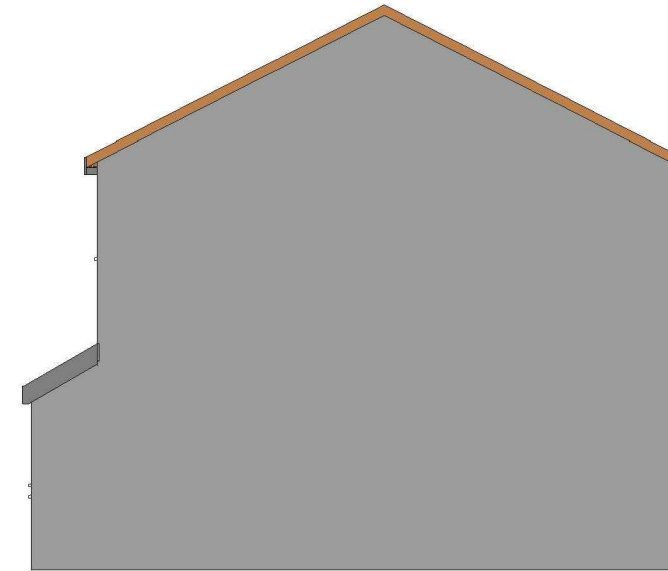

2 Existing Side 02\_Elevation  
1 : 100

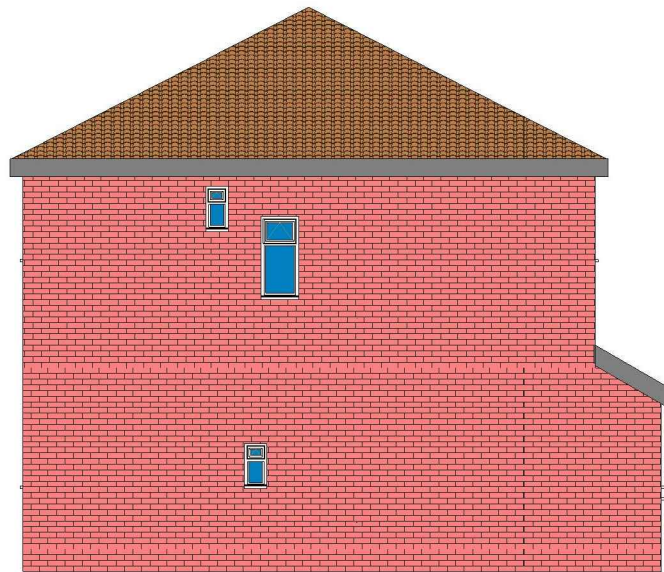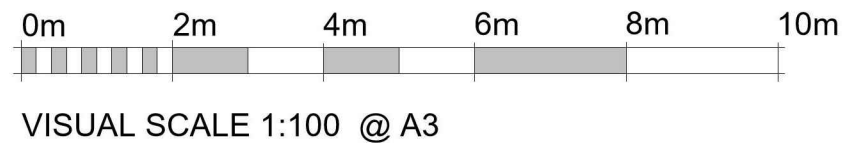

3 Existing Side 01\_Elevation  
1 : 100



4 Existing Front\_Elevation  
1 : 100

GENERAL NOTES:

1. DO NOT SCALE FROM THE DRAWINGS
2. ALL DIMENSIONS ARE IN MILLIMETER.
3. VERIFY ALL DIMENSIONS AND CONDITIONS BEFORE BUILDING OR STARTING CONSTRUCTION.
4. NOTIFY THE DESIGNER IMMEDIATELY OF ANY DISCREPANCY OR VARIATION.
5. ALL WORK TO COMPLY WITH CURRENT BUILDING REGULATIONS AND CODES OF PRACTICE.



Art @ Rooshika  
NISARG@HOTMAIL.COM

+44 - 7951491310

PROJECT

44 Fairway Ave West Drayton UB7 7AN

SHEET

Existing Elevations

CLIENT

Mr Ashutosh Pradhan

Date

Issue Date

Drawn by

Author

Checked by

Checker

Project number


Project Number

DRWAING NUMBER


A102

Scale (@ A3)

REV

 

VISUAL SCALE 1:50 @ A3

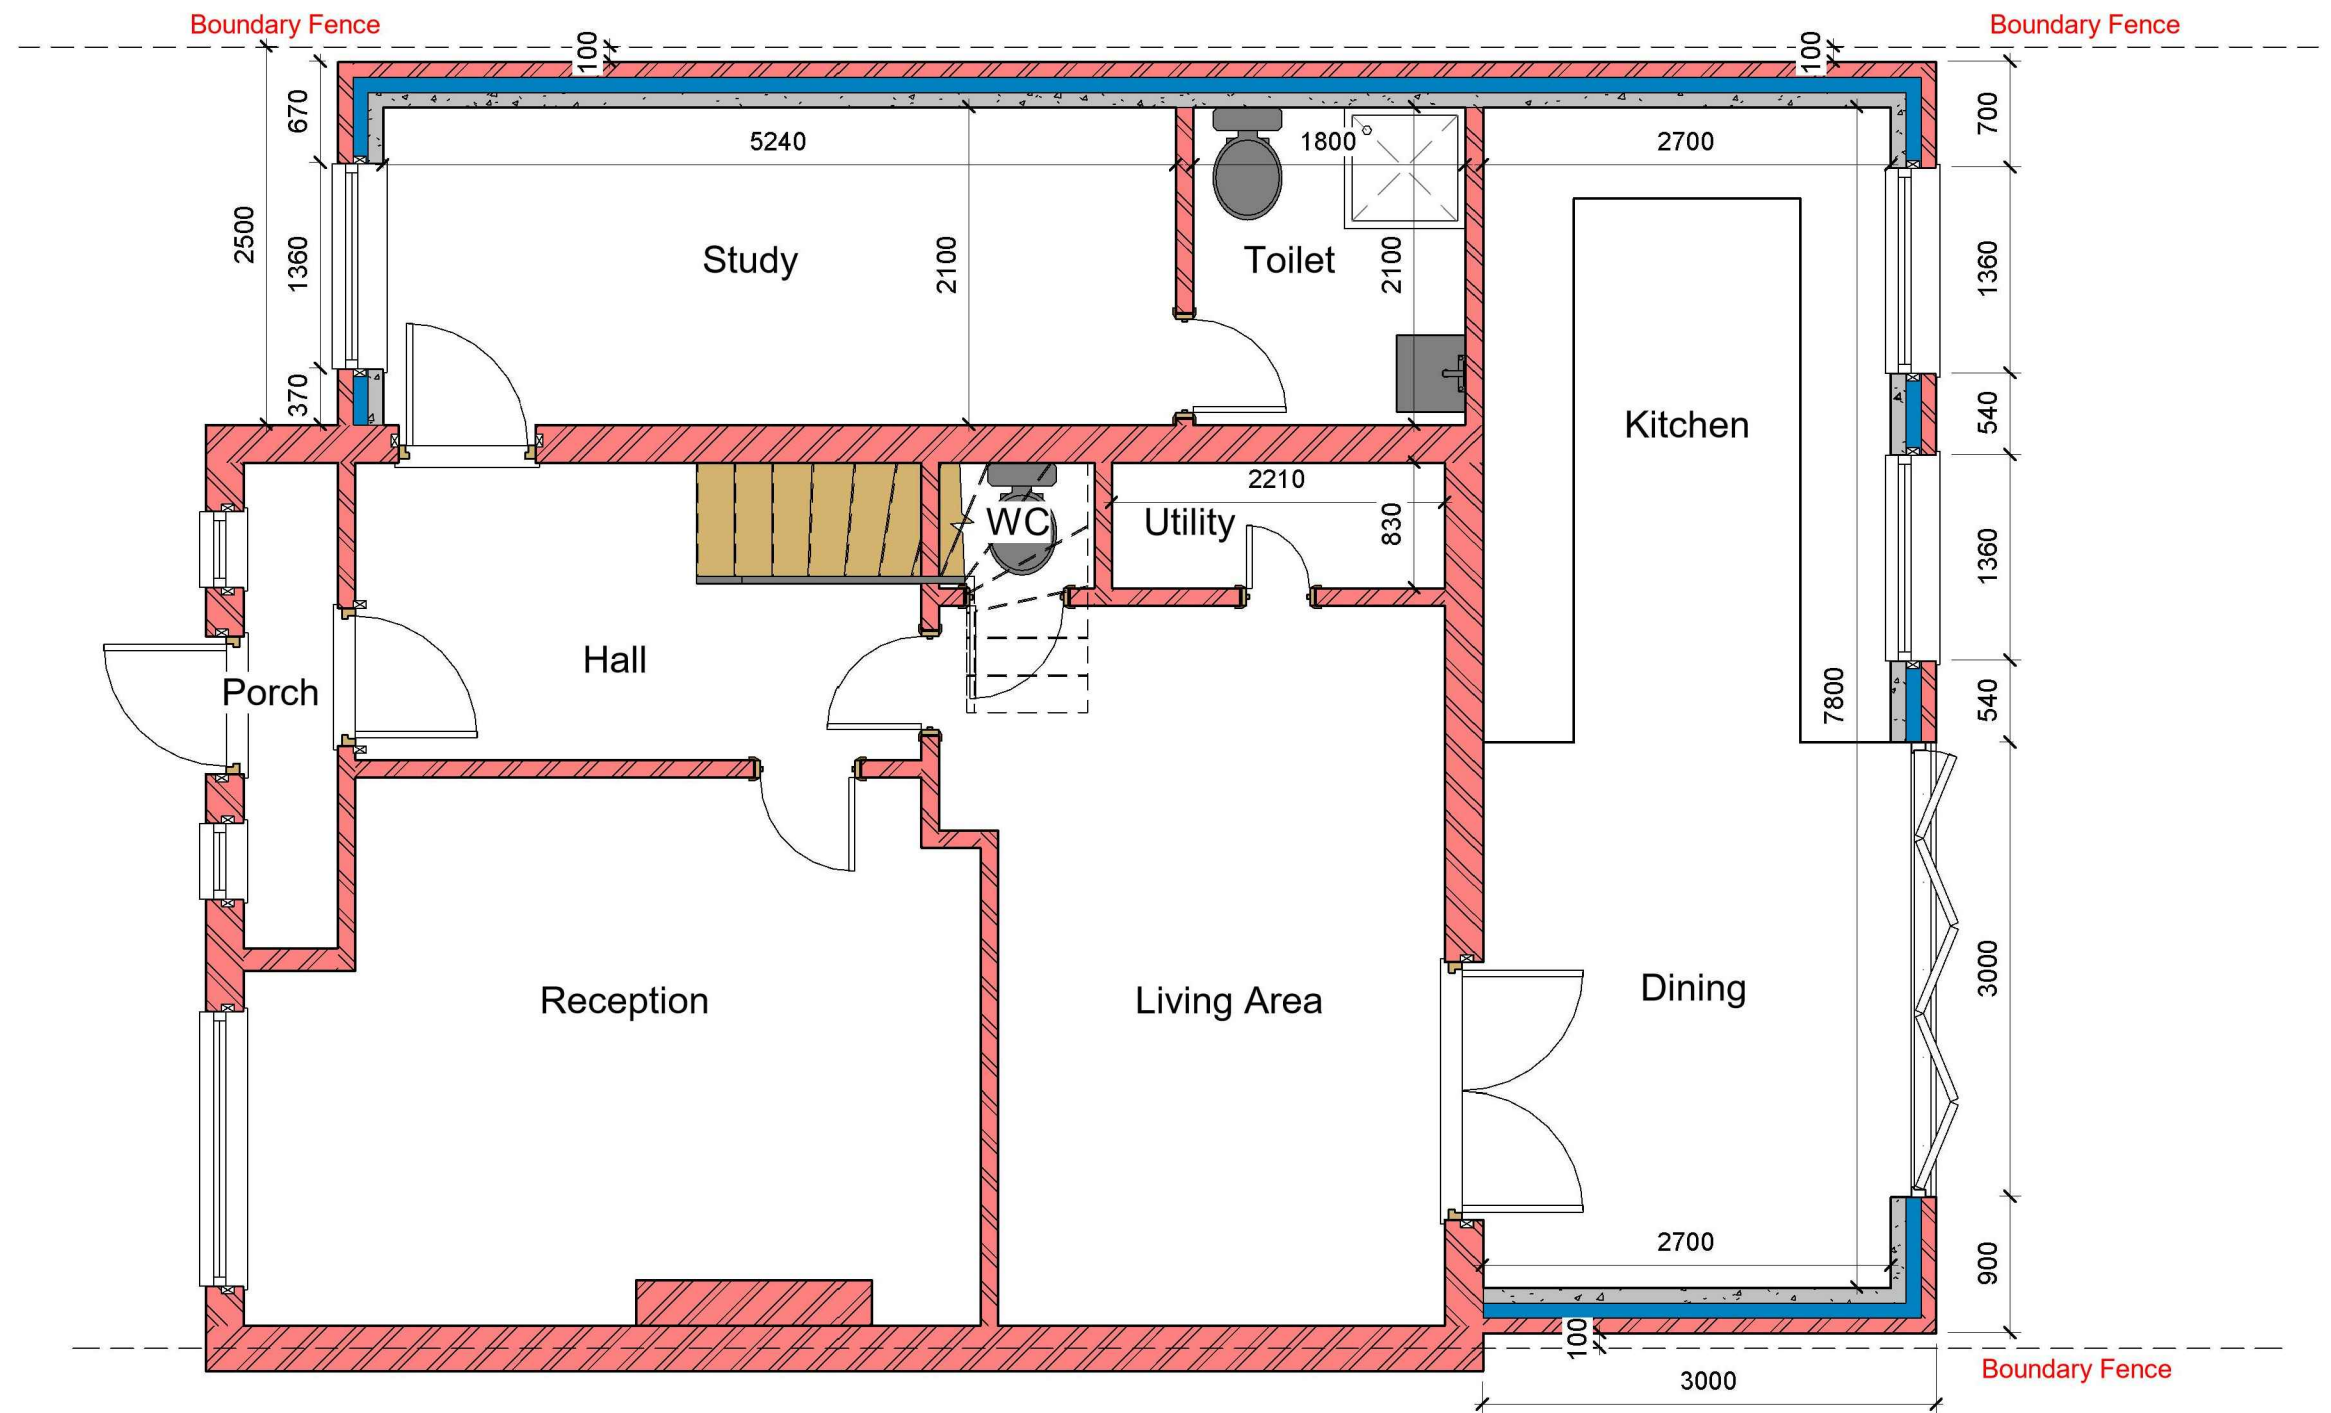

# 1 Proposed Ground Floor

1 : 50

## GENERAL NOTES:

1. DO NOT SCALE FROM THE DRAWINGS
2. ALL DIMENSIONS ARE IN MILLIMETER.
3. VERIFY ALL DIMENSIONS AND CONDITIONS BEFORE BUILDING OR STARTING CONSTRUCTION.
4. NOTIFY THE DESIGNER IMMEDIATELY OF ANY DISCREPANCY OR VARIATION.
5. ALL WORK TO COMPLY WITH CURRENT BUILDING REGULATIONS AND CODES OF PRACTICE.



Art @ Rooshika

NISARG@HOTMAIL.COM

+44 - 7951491310

## PROJECT

44 Fairway Ave West Drayton UB7 7AN

## SHEET

Proposed Ground Floor Plan

## CLIENT

Mr Ashutosh Pradhan

Date

Issue Date

Drawn by

Author

Checked by

Checker

Project number

Project Number

DRWAING NUMBER

A103


Scale (@ A3)

REV







**1 Proposed Rear\_Elevation**  
1 : 100

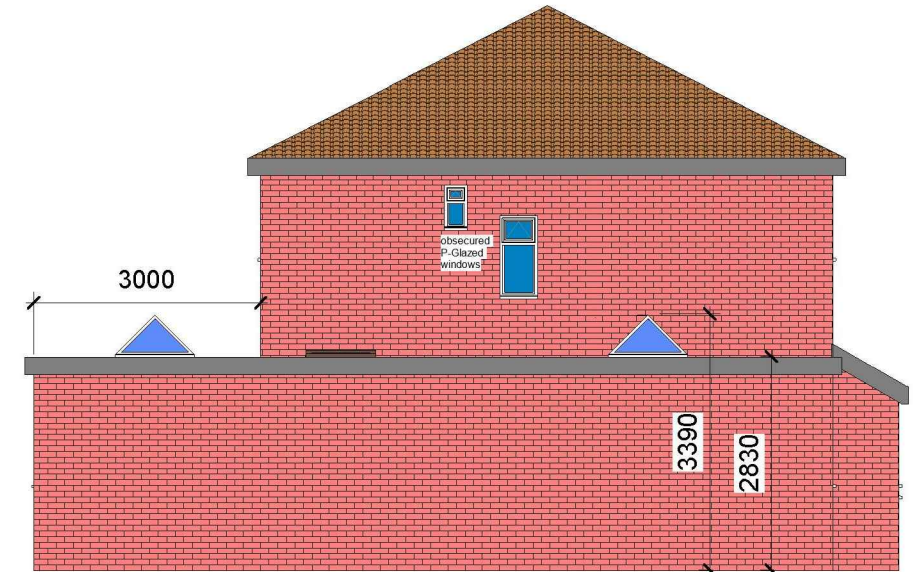

**2 Proposed Side 02\_Elevation**  
1 : 100

ALL PROPOSED MATERIALS/FINISHED TO MATCH WITH EXISTING.

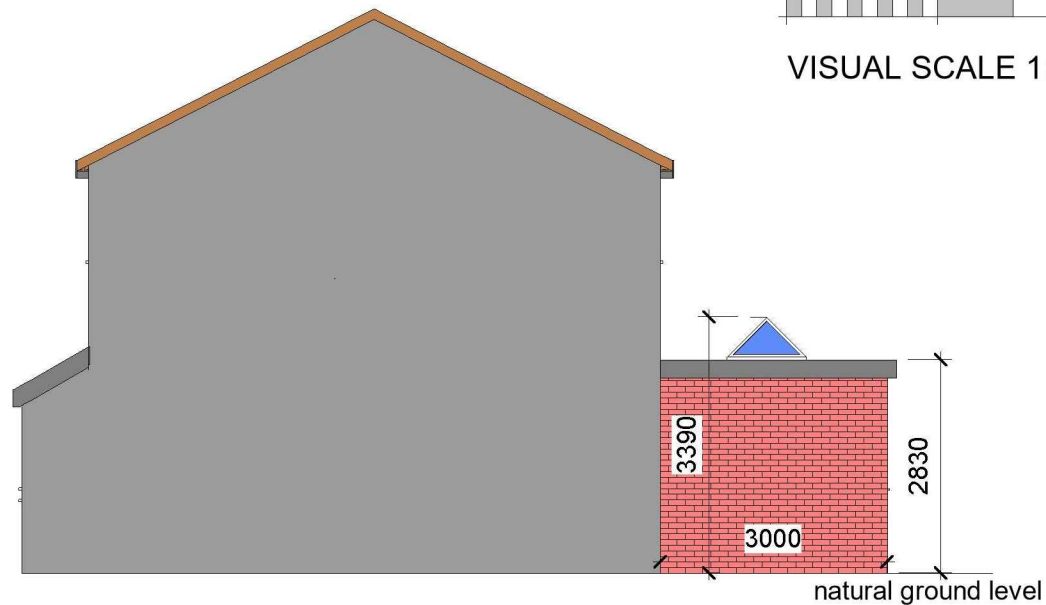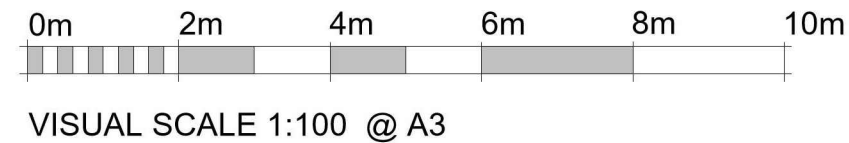

**3 Proposed Side 01\_Elevation**  
1 : 100



**4 Proposed Front\_Elevation**  
1 : 100

**GENERAL NOTES:**

- DO NOT SCALE FROM THE DRAWINGS
- ALL DIMENSIONS ARE IN MILLIMETER.
- VERIFY ALL DIMENSIONS AND CONDITIONS BEFORE BUILDING OR STARTING CONSTRUCTION.
- NOTIFY THE DESIGNER IMMEDIATELY OF ANY DISCREPANCY OR VARIATION.
- ALL WORK TO COMPLY WITH CURRENT BUILDING REGULATIONS AND CODES OF PRACTICE.




Art @ Rooshika

NISARG@HOTMAIL.COM


+44 - 7951491310

PROJECT		CLIENT		
44 Fairway Ave West Drayton UB7 7AN		Mr Ashutosh Pradhan		
SHEET	Proposed Elevations	Date	Project number	Scale (@ A3)
		Issue Date	Project Number	
		Drawn by	DRWAING NUMBER	
		Author	A104	
Checked by				
		Checker		REV




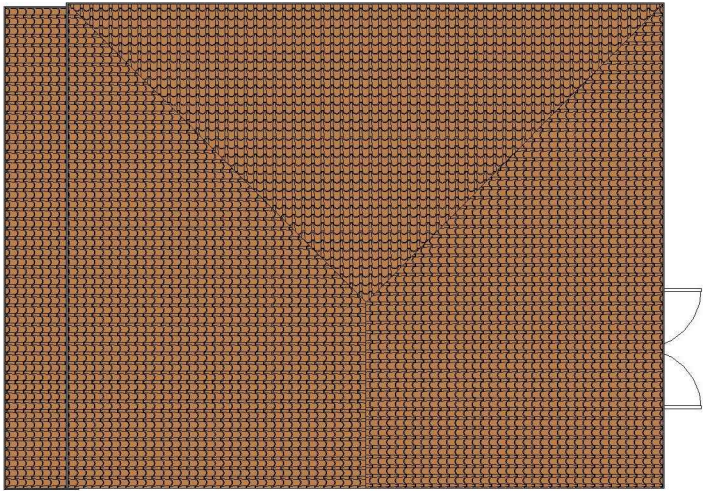

1 Existing Roof  
1 : 100

 


VISUAL SCALE 1:100 @ A3

 

VISUAL SCALE 1:50 @ A3

2 Proposed Roof  
1 : 50

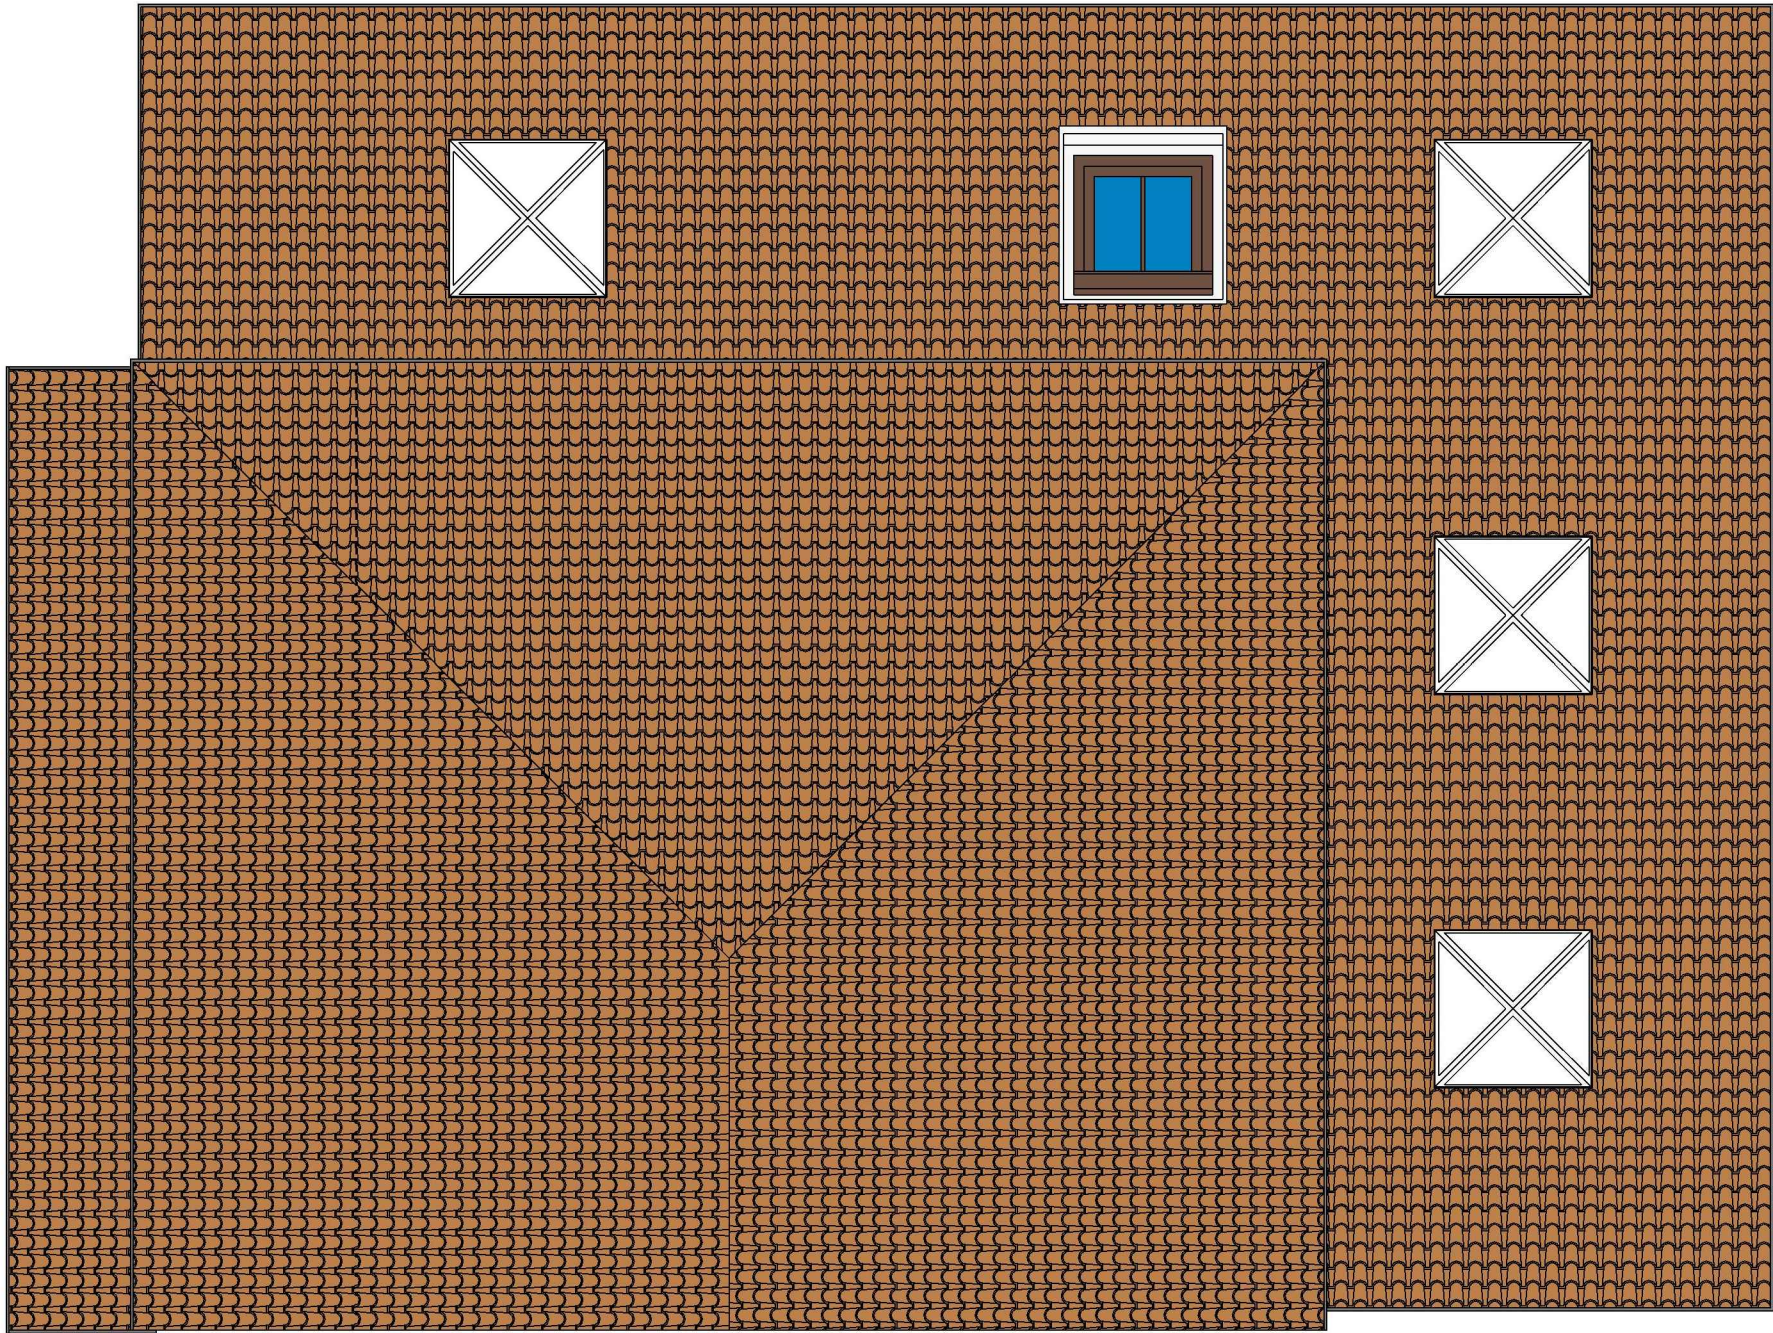

GENERAL NOTES:

1. DO NOT SCALE FROM THE DRAWINGS
2. ALL DIMENSIONS ARE IN MILLIMETER.
3. VERIFY ALL DIMENSIONS AND CONDITIONS BEFORE BUILDING OR STARTING CONSTRUCTION.
4. NOTIFY THE DESIGNER IMMEDIATELY OF ANY DISCREPANCY OR VARIATION.
5. ALL WORK TO COMPLY WITH CURRENT BUILDING REGULATIONS AND CODES OF PRACTICE.



Art @ Rooshika

NISARG@HOTMAIL.COM

+44 - 7951491310

PROJECT

44 Fairway Ave West Drayton UB7 7AN

SHEET

Existing & Proposed Roof Plan

CLIENT

Mr Ashutosh Pradhan

Date

Issue Date

Drawn by

Author

Checked by

Checker

Project number

Project Number


DRWAING NUMBER

A105


Scale (@ A3)

REV




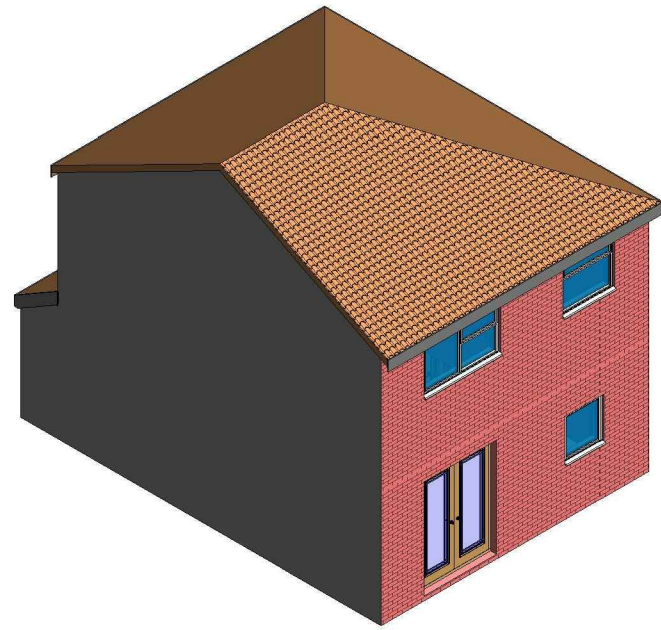


3 3D View 02 Existing

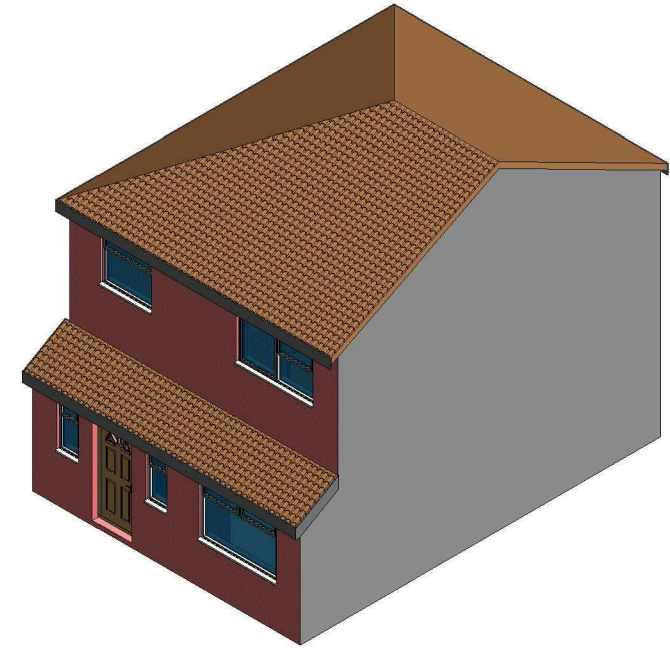

1 3D View 01 Existing

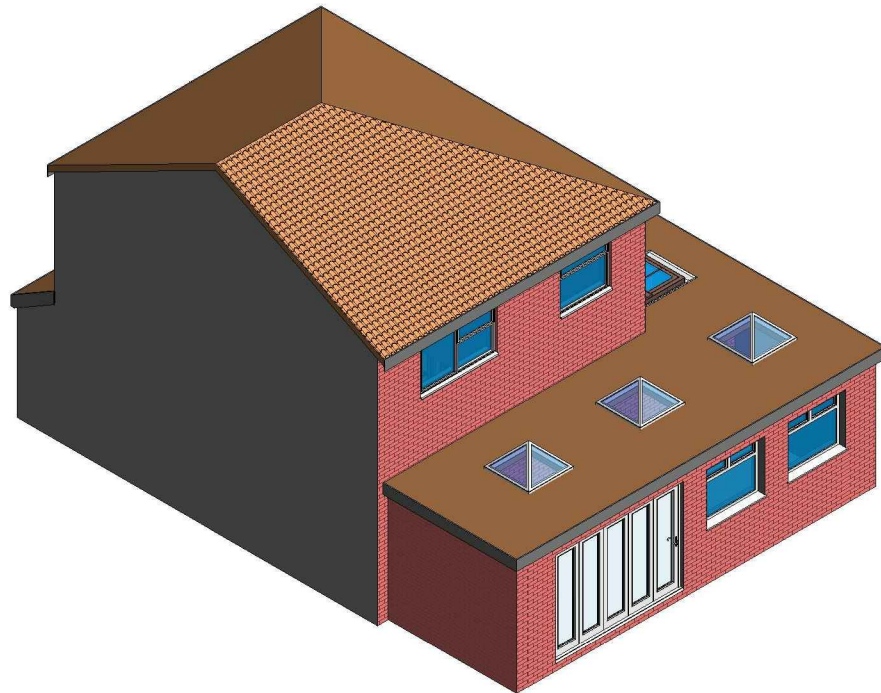

4 3D View 02 Proposed

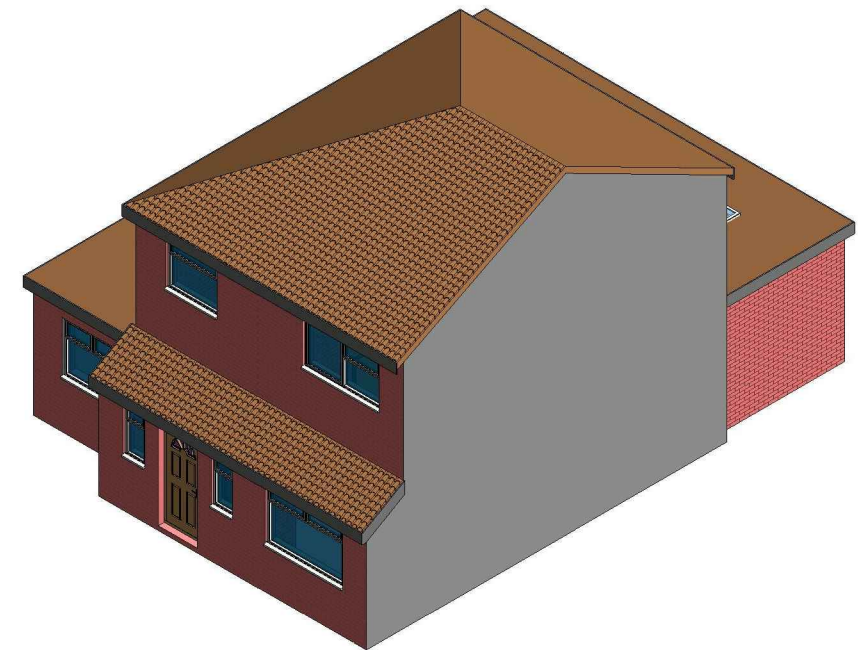

2 3D View 01 Proposed

GENERAL NOTES:

1. DO NOT SCALE FROM THE DRAWINGS
2. ALL DIMENSIONS ARE IN MILLIMETER.
3. VERIFY ALL DIMENSIONS AND CONDITIONS BEFORE BUILDING OR STARTING CONSTRUCTION.
4. NOTIFY THE DESIGNER IMMEDIATELY OF ANY DISCREPANCY OR VARIATION.
5. ALL WORK TO COMPLY WITH CURRENT BUILDING REGULATIONS AND CODES OF PRACTICE.



Art @ Rooshika

NISARG@HOTMAIL.COM

+44 - 7951491310

PROJECT		CLIENT			
44 Fairway Ave West Drayton UB7 7AN		Mr Ashutosh Pradhan			
SHEET	3D View	Date	Project number	Scale (@ A3)	
		Issue Date	Project Number		
		Drawn by	DRWAING NUMBER		REV
		Author	A106		
Checked by					
		Checker			