


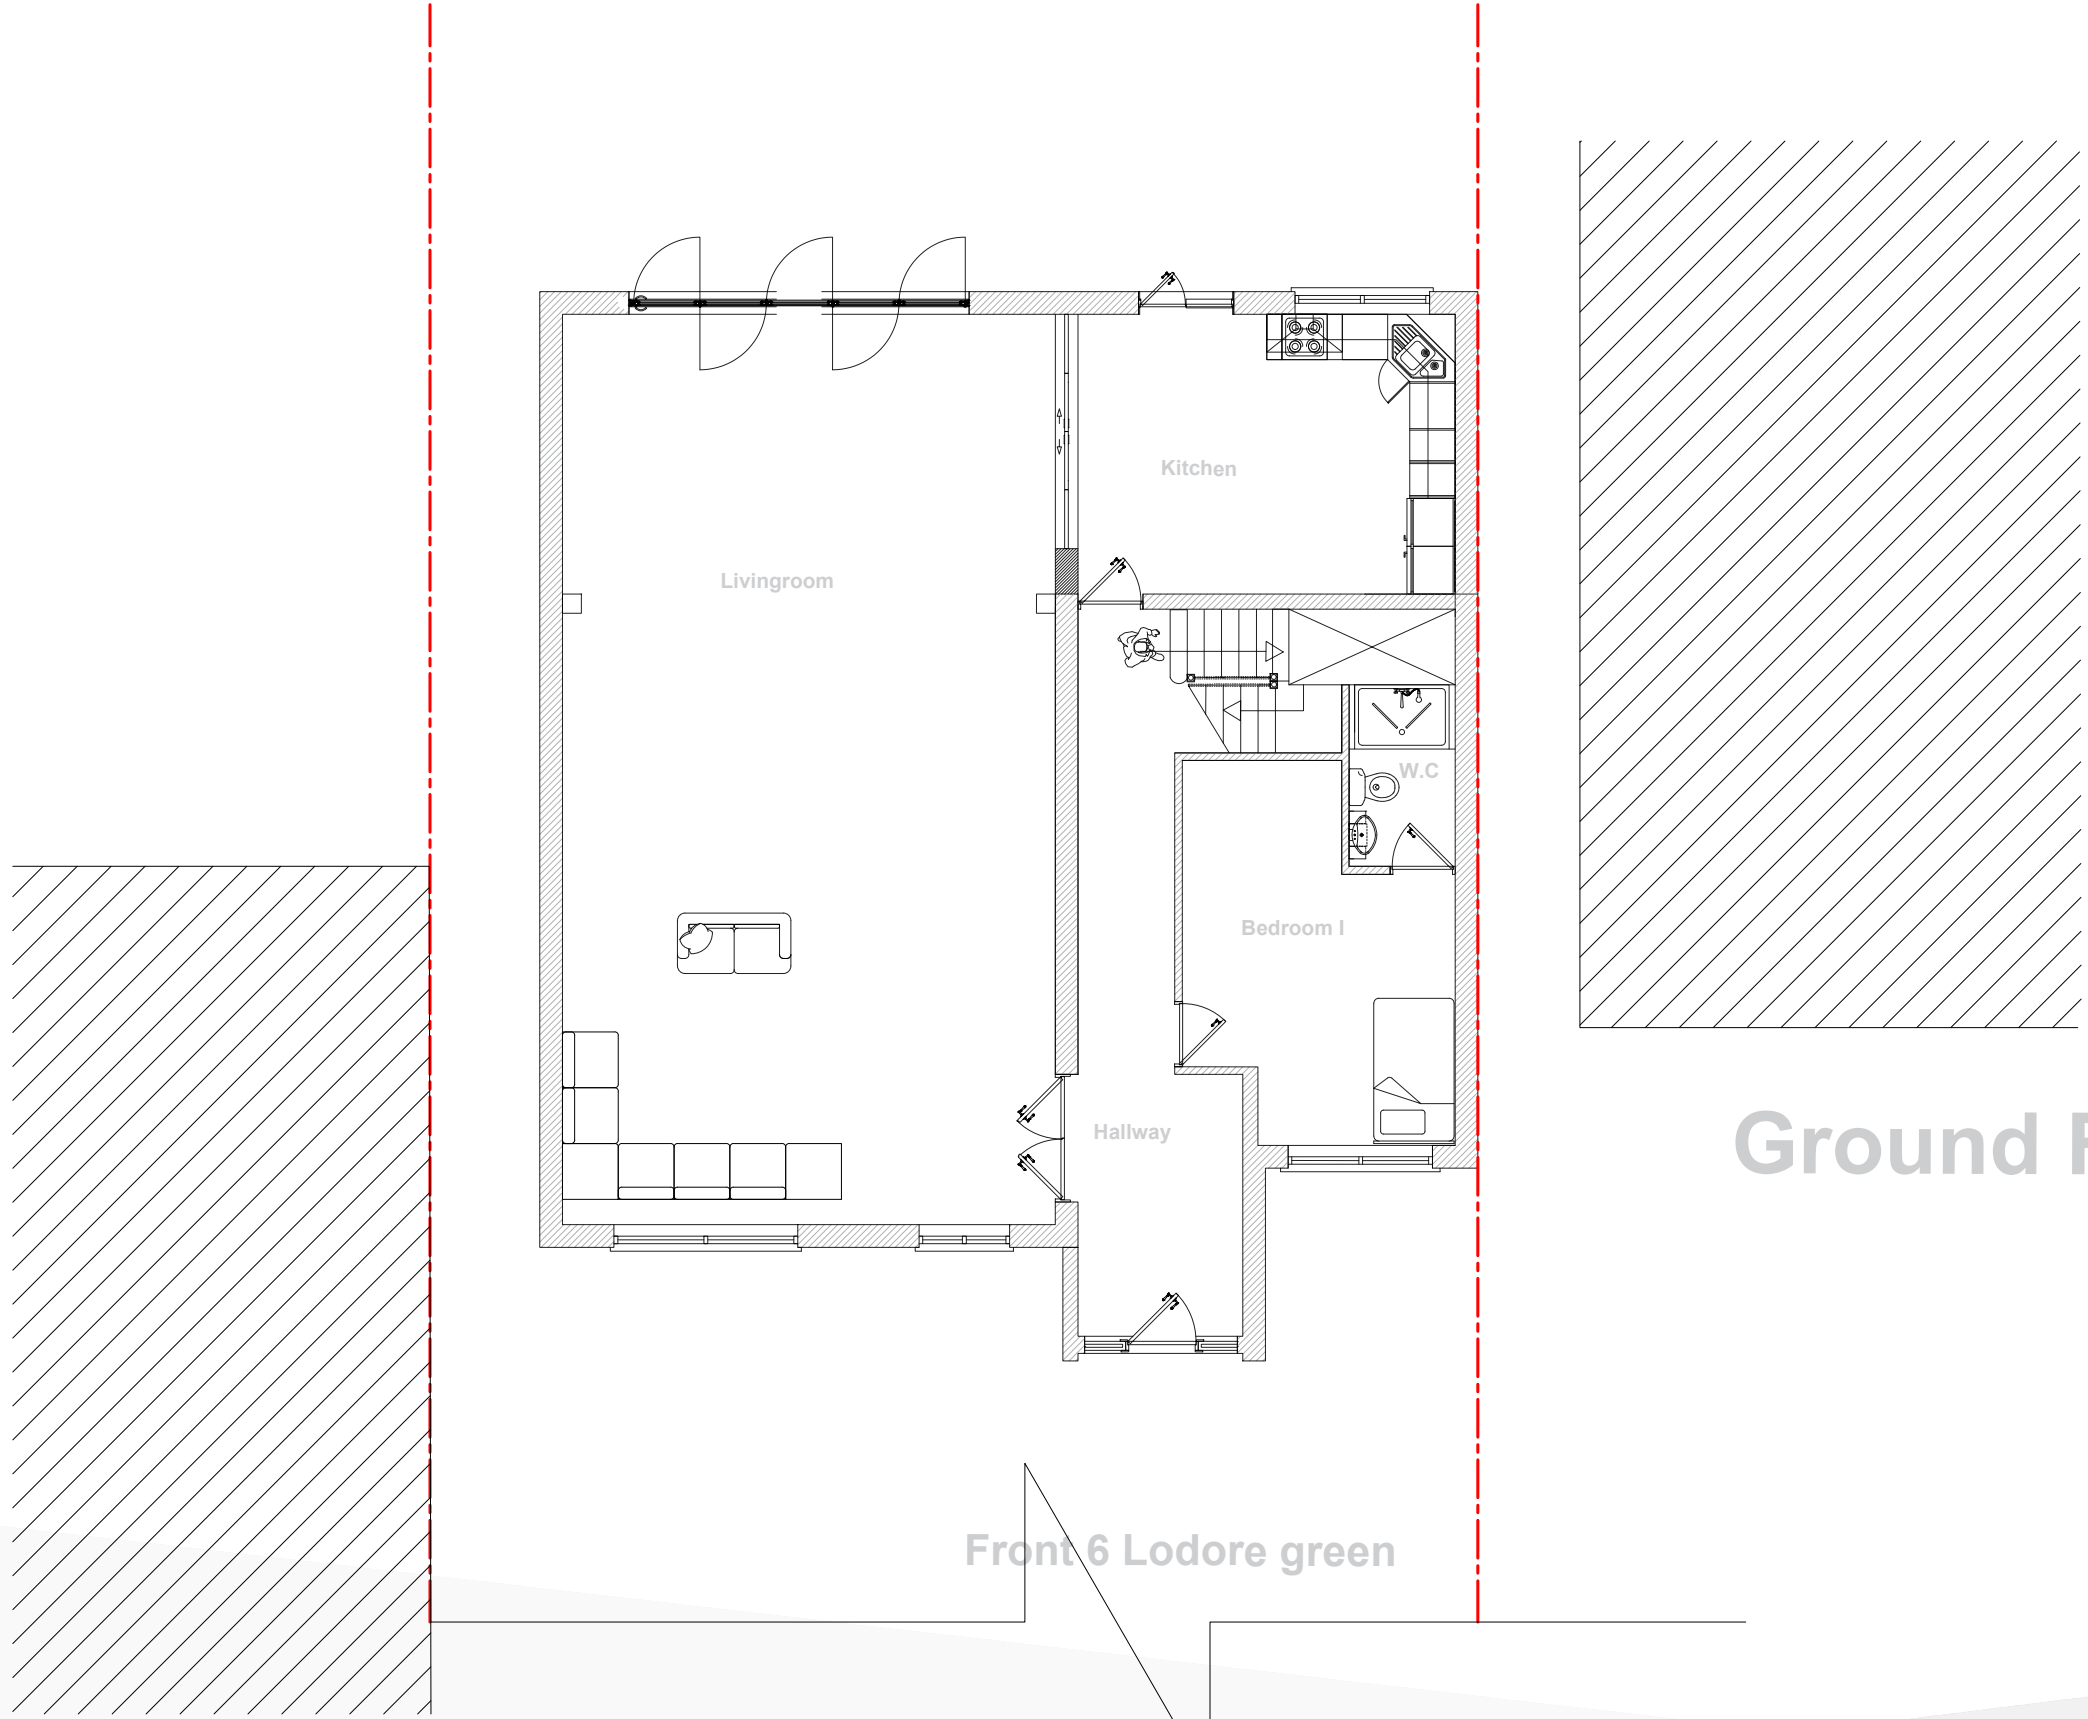

Ground Floor

CLIENT

Fereshta & Jamil Nawid

PROJECT LOCATION

6 Lodore Grnickenham,
Uxbridge UB10 8BQ

DRAWING TITLE

Existing ground floor

SCALE

1:100 / A3

DRAWING NO. REV.

01ELF-GF

DATE

March - 2023

DRAWN

TAHER



Floor plan it


Planning applications & Planning approvals

Floor plan it Ltd,
124 City Road , Londn EC1
Email: Info@floorplanit.co.uk
WWW.FLOORPLANIT.CO.UK
TEL: 07383458926



NOTE: ALL PROPOSED
MATERIALS TO MATCH
EXISTING



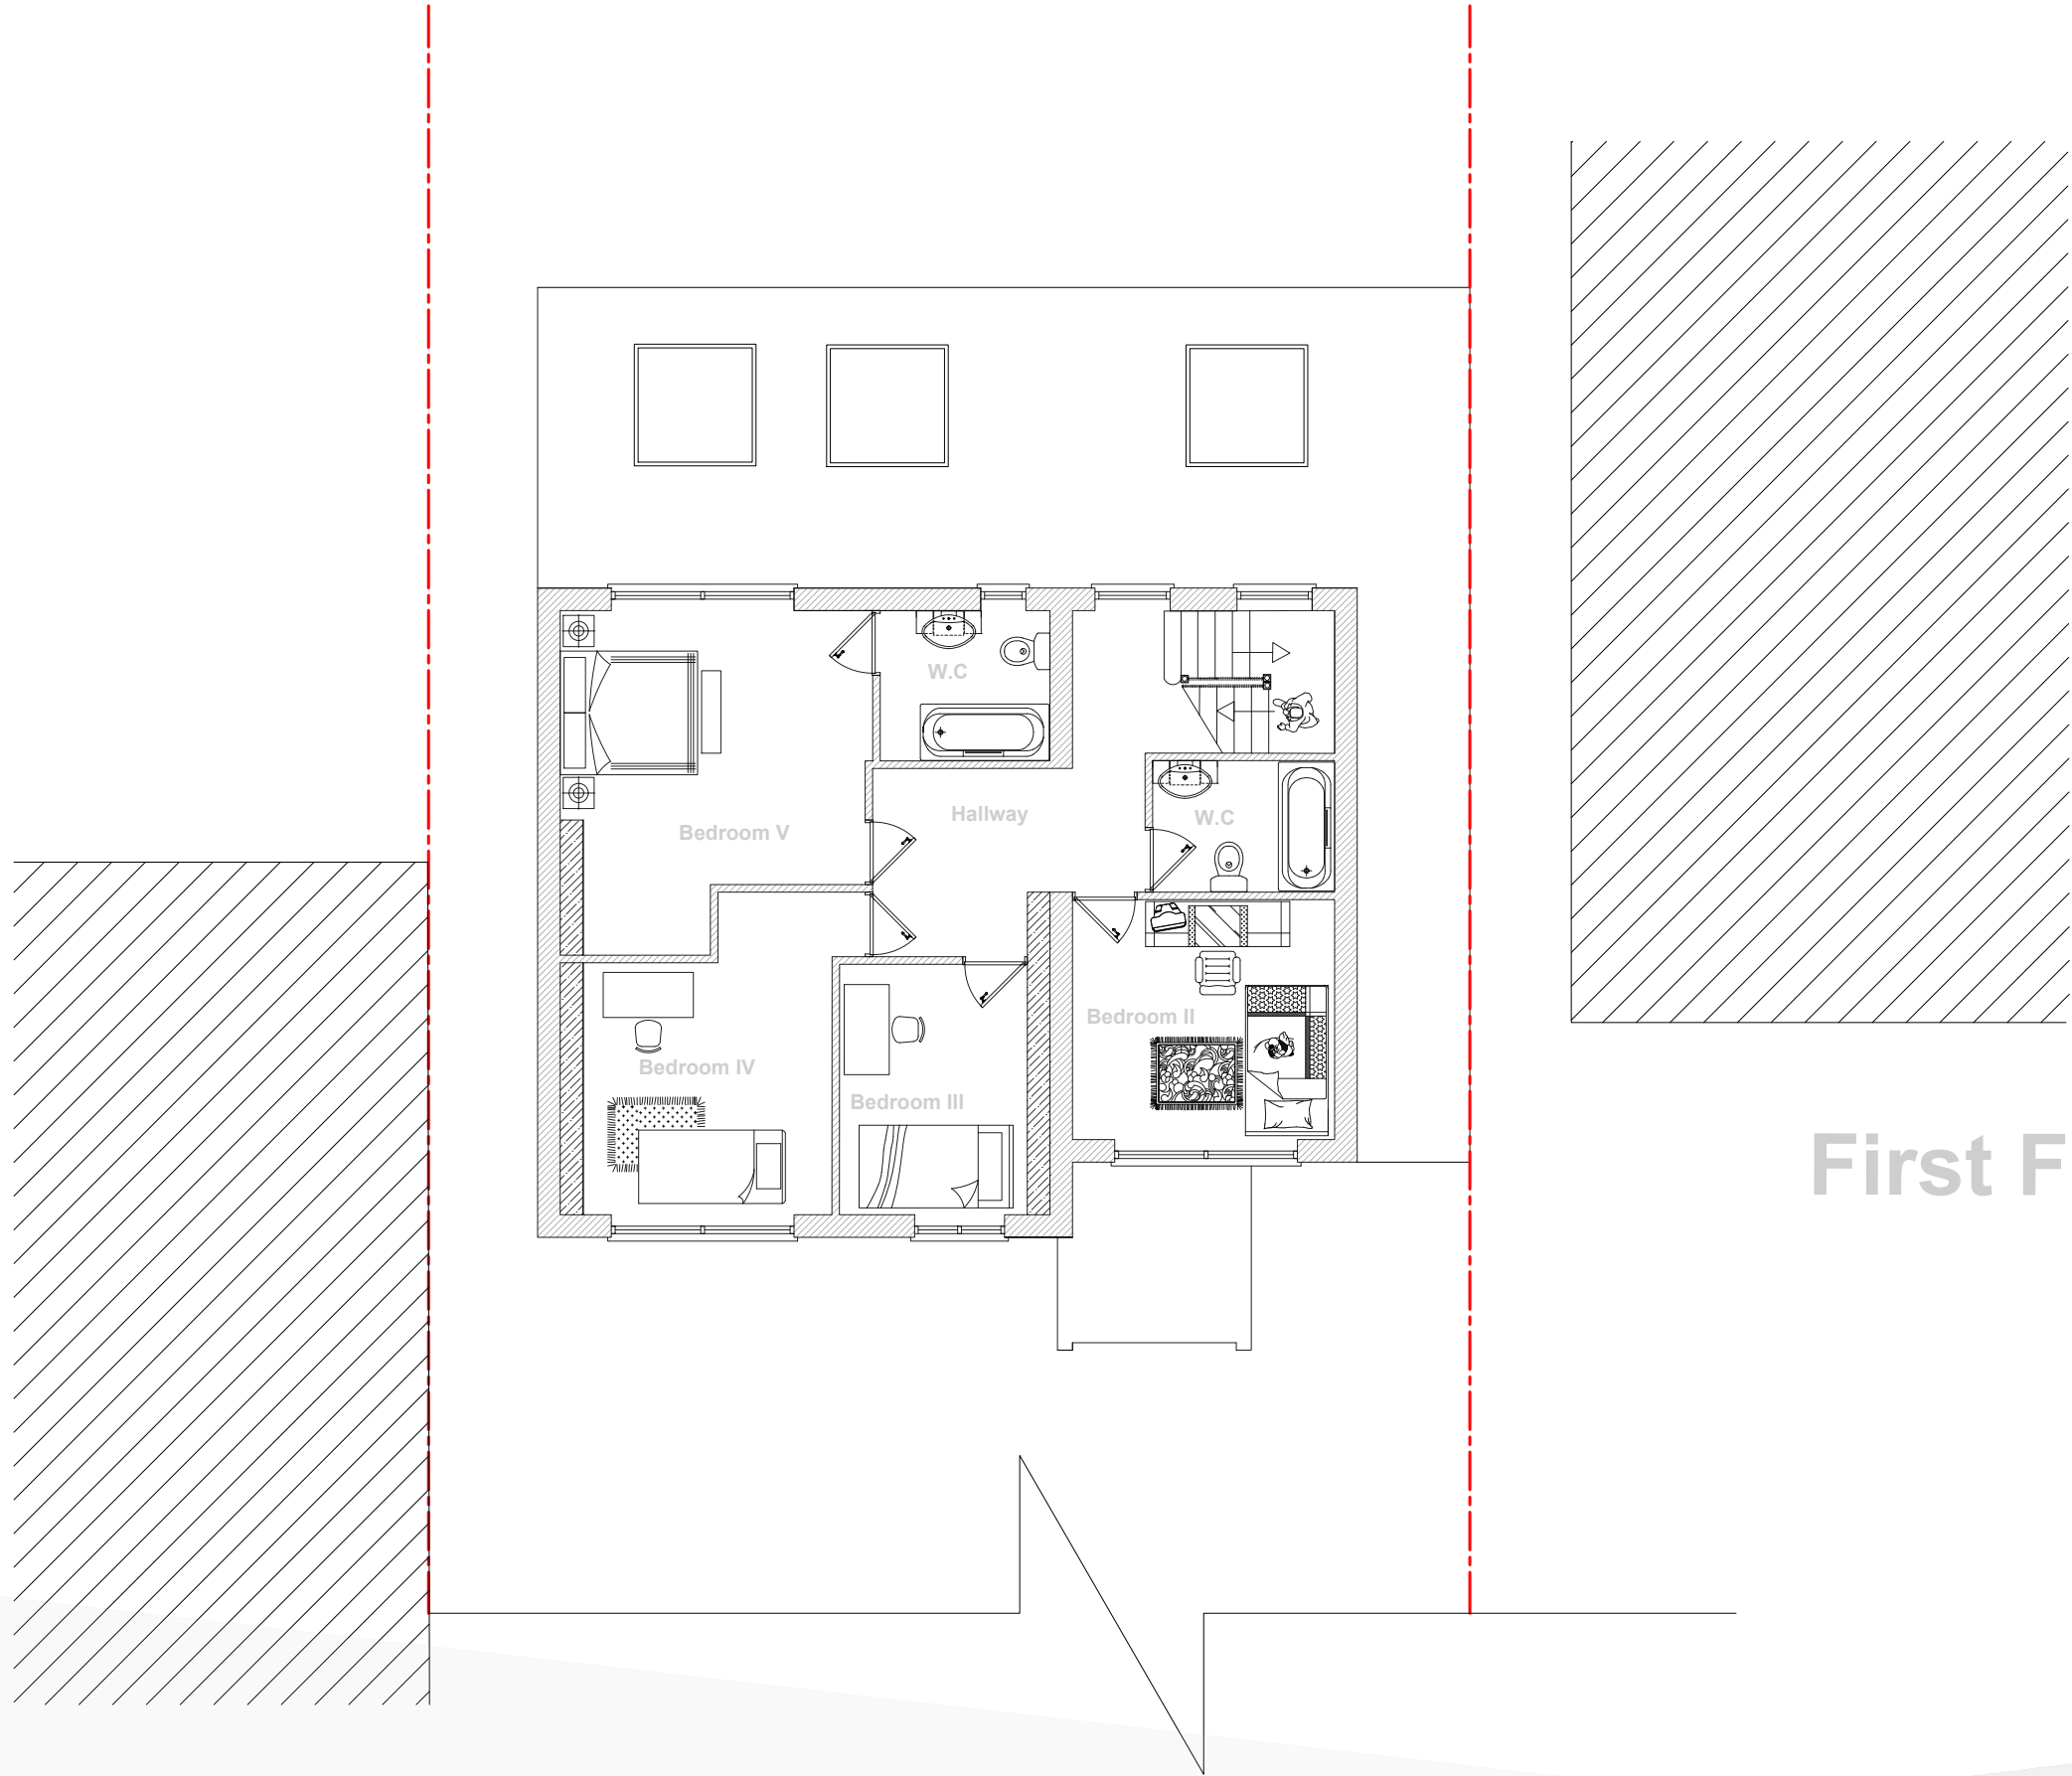

First Floor

CLIENT

Fereshta & Jamil Nawid

PROJECT LOCATION

6 Lodore Grnlckenham,
Uxbridge UB10 8BQ

SCALE

1:100 / A3

DRAWING NO. REV.

01ELF-FF

DATE

March - 2023

DRAWN

TAHER

DRAWING TITLE

Existing first floor




NOTE: ALL PROPOSED
MATERIALS TO MATCH
EXISTING



Floor plan it

Planning applications & Planning approvals

Floor plan it Ltd,
124 City Road , Londn EC1
Email: Info@floorplanit.co.uk
WWW.FLOORPLANIT.CO.UK
TEL: 07383458926

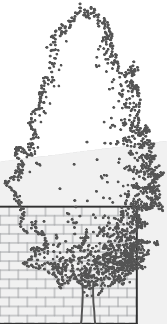



FRONT ELEVATION



REAR ELEVATION

CLIENT

Fereshta & Jamil Nawid

PROJECT LOCATION

6 Lodore Grnlckenham,
Uxbridge UB10 8BQ

SCALE

1:100 / A3

DRAWING NO. REV.

01ELF-FRE

DATE

March - 2023

DRAWN

TAHER

DRAWING TITLE

Existing front & rear elevation




NOTE: ALL PROPOSED
MATERIALS TO MATCH
EXISTING




Floor plan it

Planning applications & Planning approvals

Floor plan it Ltd,
124 City Road , Londn EC1
Email: Info@floorplanit.co.uk
WWW.FLOORPLANIT.CO.UK
TEL: 07383458926

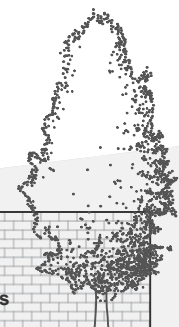

SIDE ELEVATION

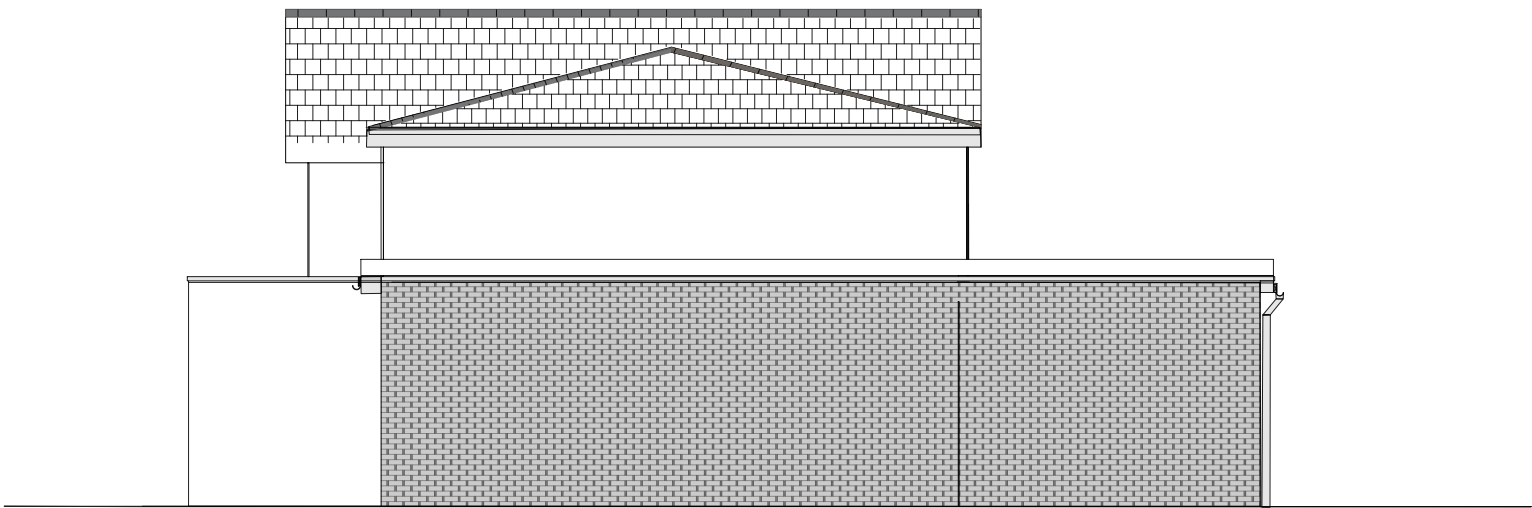

CLIENT

Fereshta & Jamil Nawid

PROJECT LOCATION

6 Lodore Grnlckenham,
Uxbridge UB10 8BQ

SCALE

1:100 / A3

DRAWING NO. REV.

01ELF-SE

DATE

March - 2023

DRAWN

TAHER

DRAWING TITLE

Existing side elevation




NOTE: ALL PROPOSED
MATERIALS TO MATCH
EXISTING




Floor plan it

Planning applications & Planning approvals

Floor plan it Ltd,
124 City Road , Londn EC1
Email: Info@floorplanit.co.uk
WWW.FLOORPLANIT.CO.UK
TEL: 07383458926

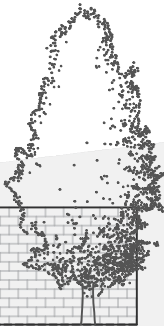

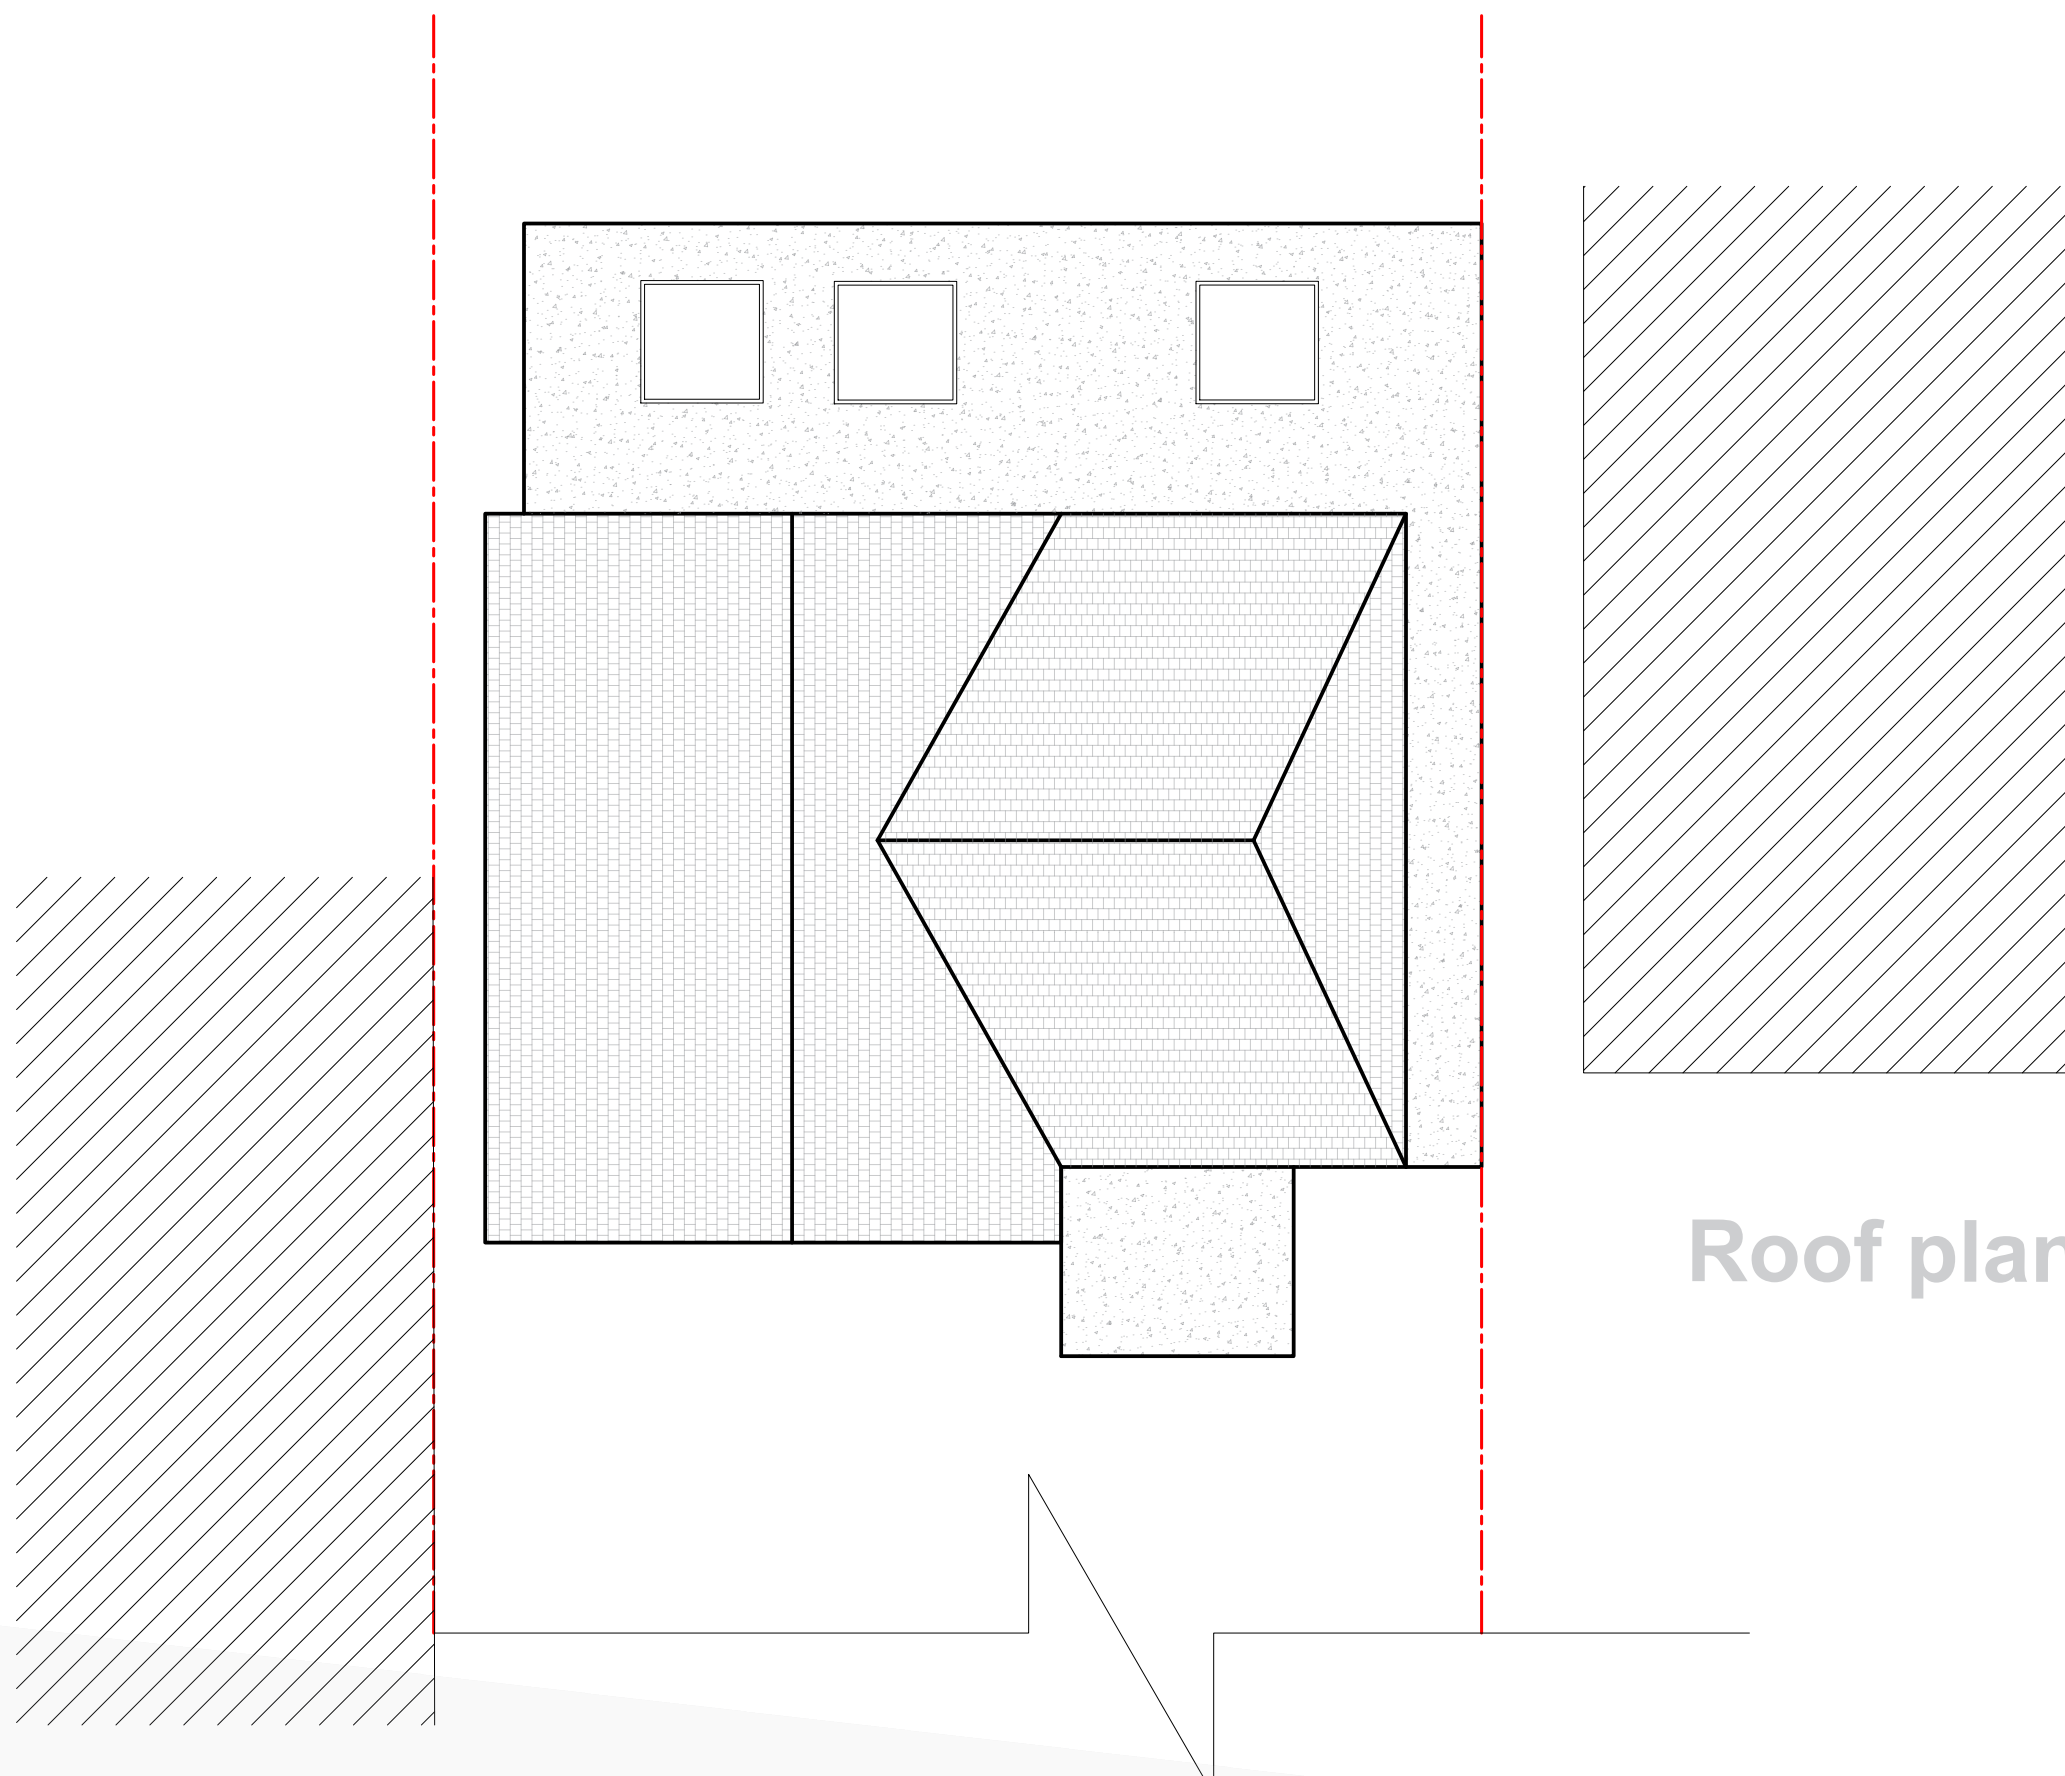

Roof plan

CLIENT

Fereshta & Jamil Nawid

PROJECT LOCATION

6 Lodore Gmckenham,
Uxbridge UB10 8BQ

SCALE

1:100 / A3

DRAWING NO. REV.
01ELF-R

DATE

March - 2023

DRAWN

TAHER

DRAWING TITLE

Existing roof plan




NOTE: ALL PROPOSED
MATERIALS TO MATCH
EXISTING





Floor plan it

Planning applications & Planning approvals

Floor plan it Ltd,
124 City Road , Londn EC1
Email: Info@floorplanit.co.uk
WWW.FLOORPLANIT.CO.UK
TEL: 07383458926

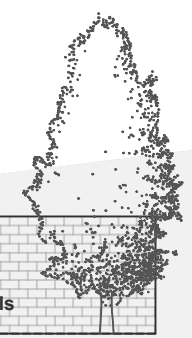

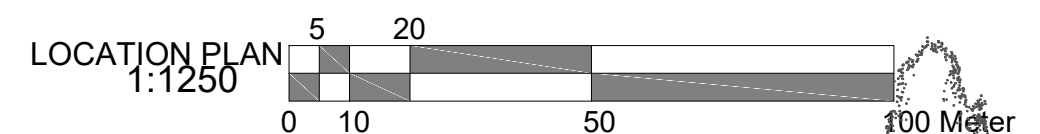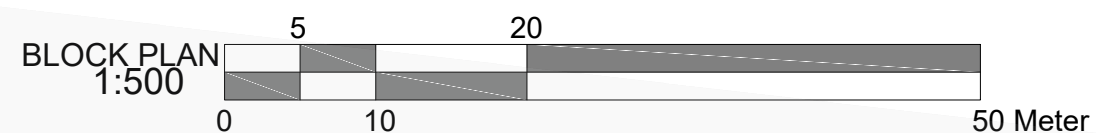

CLIENT

Fereshta & Jamil Nawid

PROJECT LOCATION

6 Lodore Gmickenham,
Uxbridge UB10 8BQ

DRAWING TITLE

Location & Block plan Existing



NOTE: ALL PROPOSED
MATERIALS TO MATCH
EXISTING

SCALE

1:100 / A3

DATE

March - 2023

DRAWING NO. REV.

01ELF-B&L

DRAWN

TAHER



Floor plan it

Planning applications & Planning approvals

Floor plan it Ltd,
124 City Road , Londn EC1
Email: Info@floorplanit.co.uk
WWW.FLOORPLANIT.CO.UK
TEL: 07383458926