


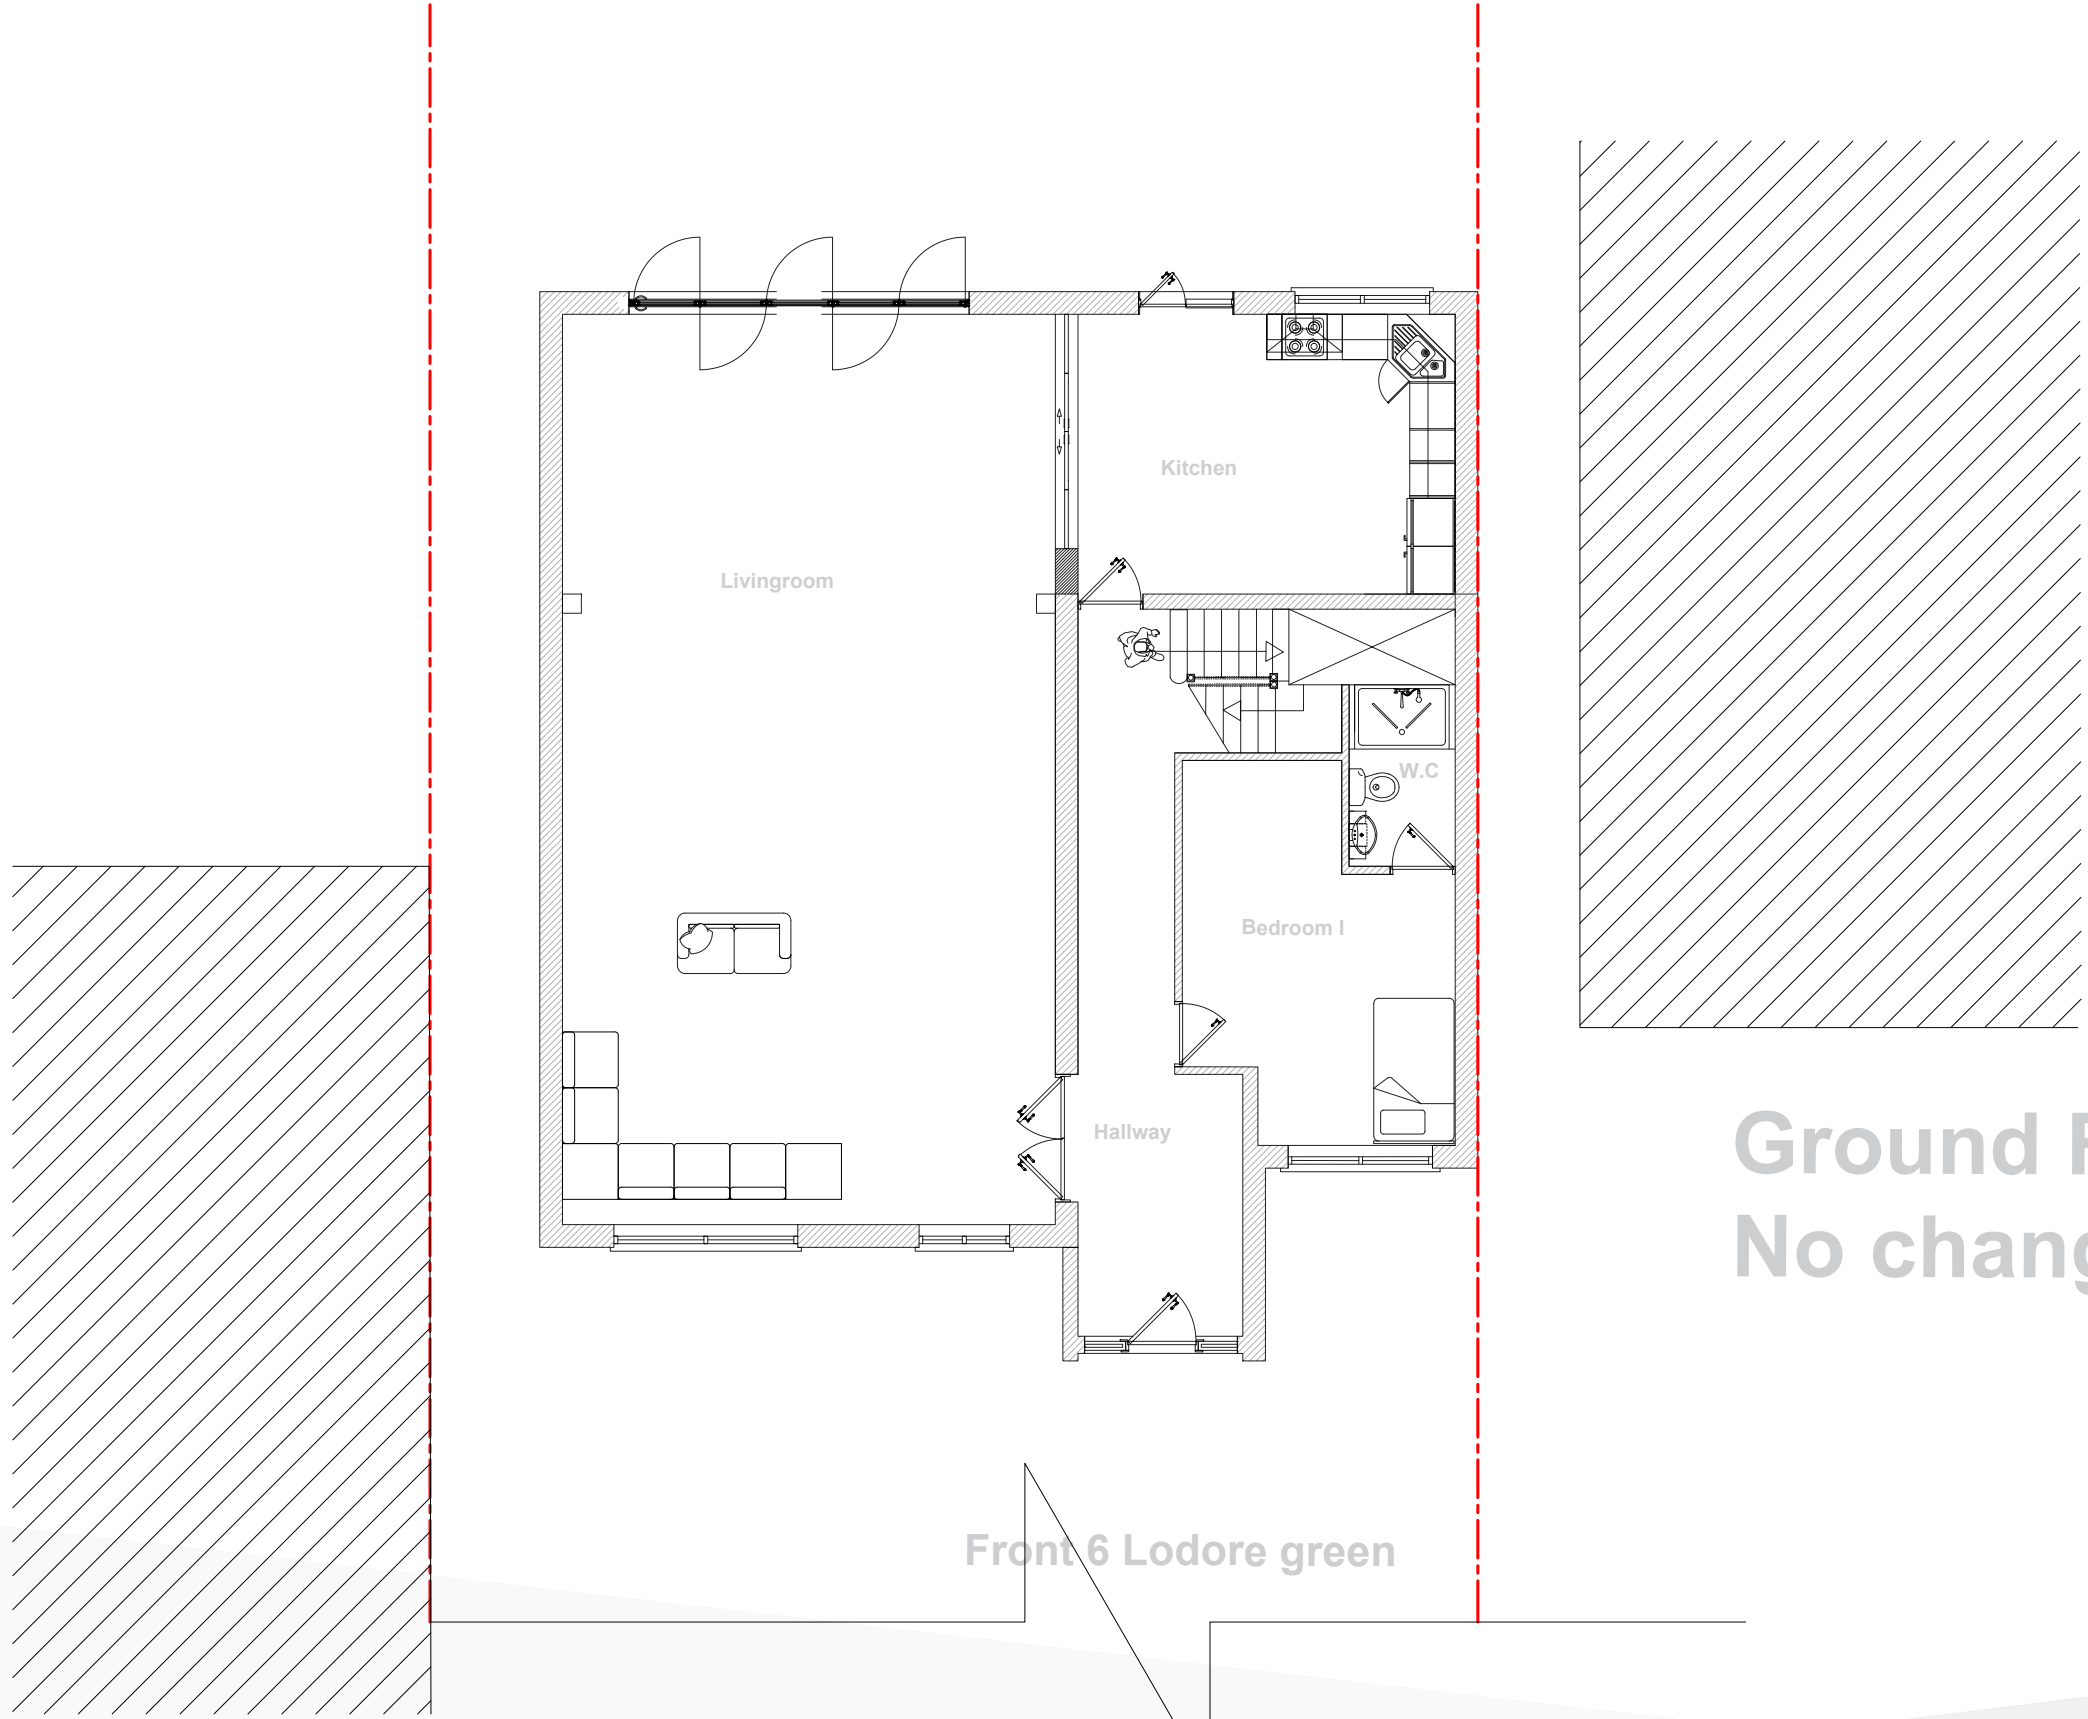

Ground Floor
No changes

CLIENT

Fereshta & Jamil Nawid

PROJECT LOCATION

6 Lodore Grnickenham,
Uxbridge UB10 8BQ

DRAWING TITLE

Proposed ground floor

SCALE

1:100 / A3

DATE

March - 2023

DRAWING NO. REV.

01ELF-GF

DRAWN

TAHER



Floor plan it


Planning applications & Planning approvals

Floor plan it Ltd,
124 City Road , Londn EC1
Email: Info@floorplanit.co.uk
WWW.FLOORPLANIT.CO.UK
TEL: 07383458926



NOTE: ALL PROPOSED
MATERIALS TO MATCH
EXISTING



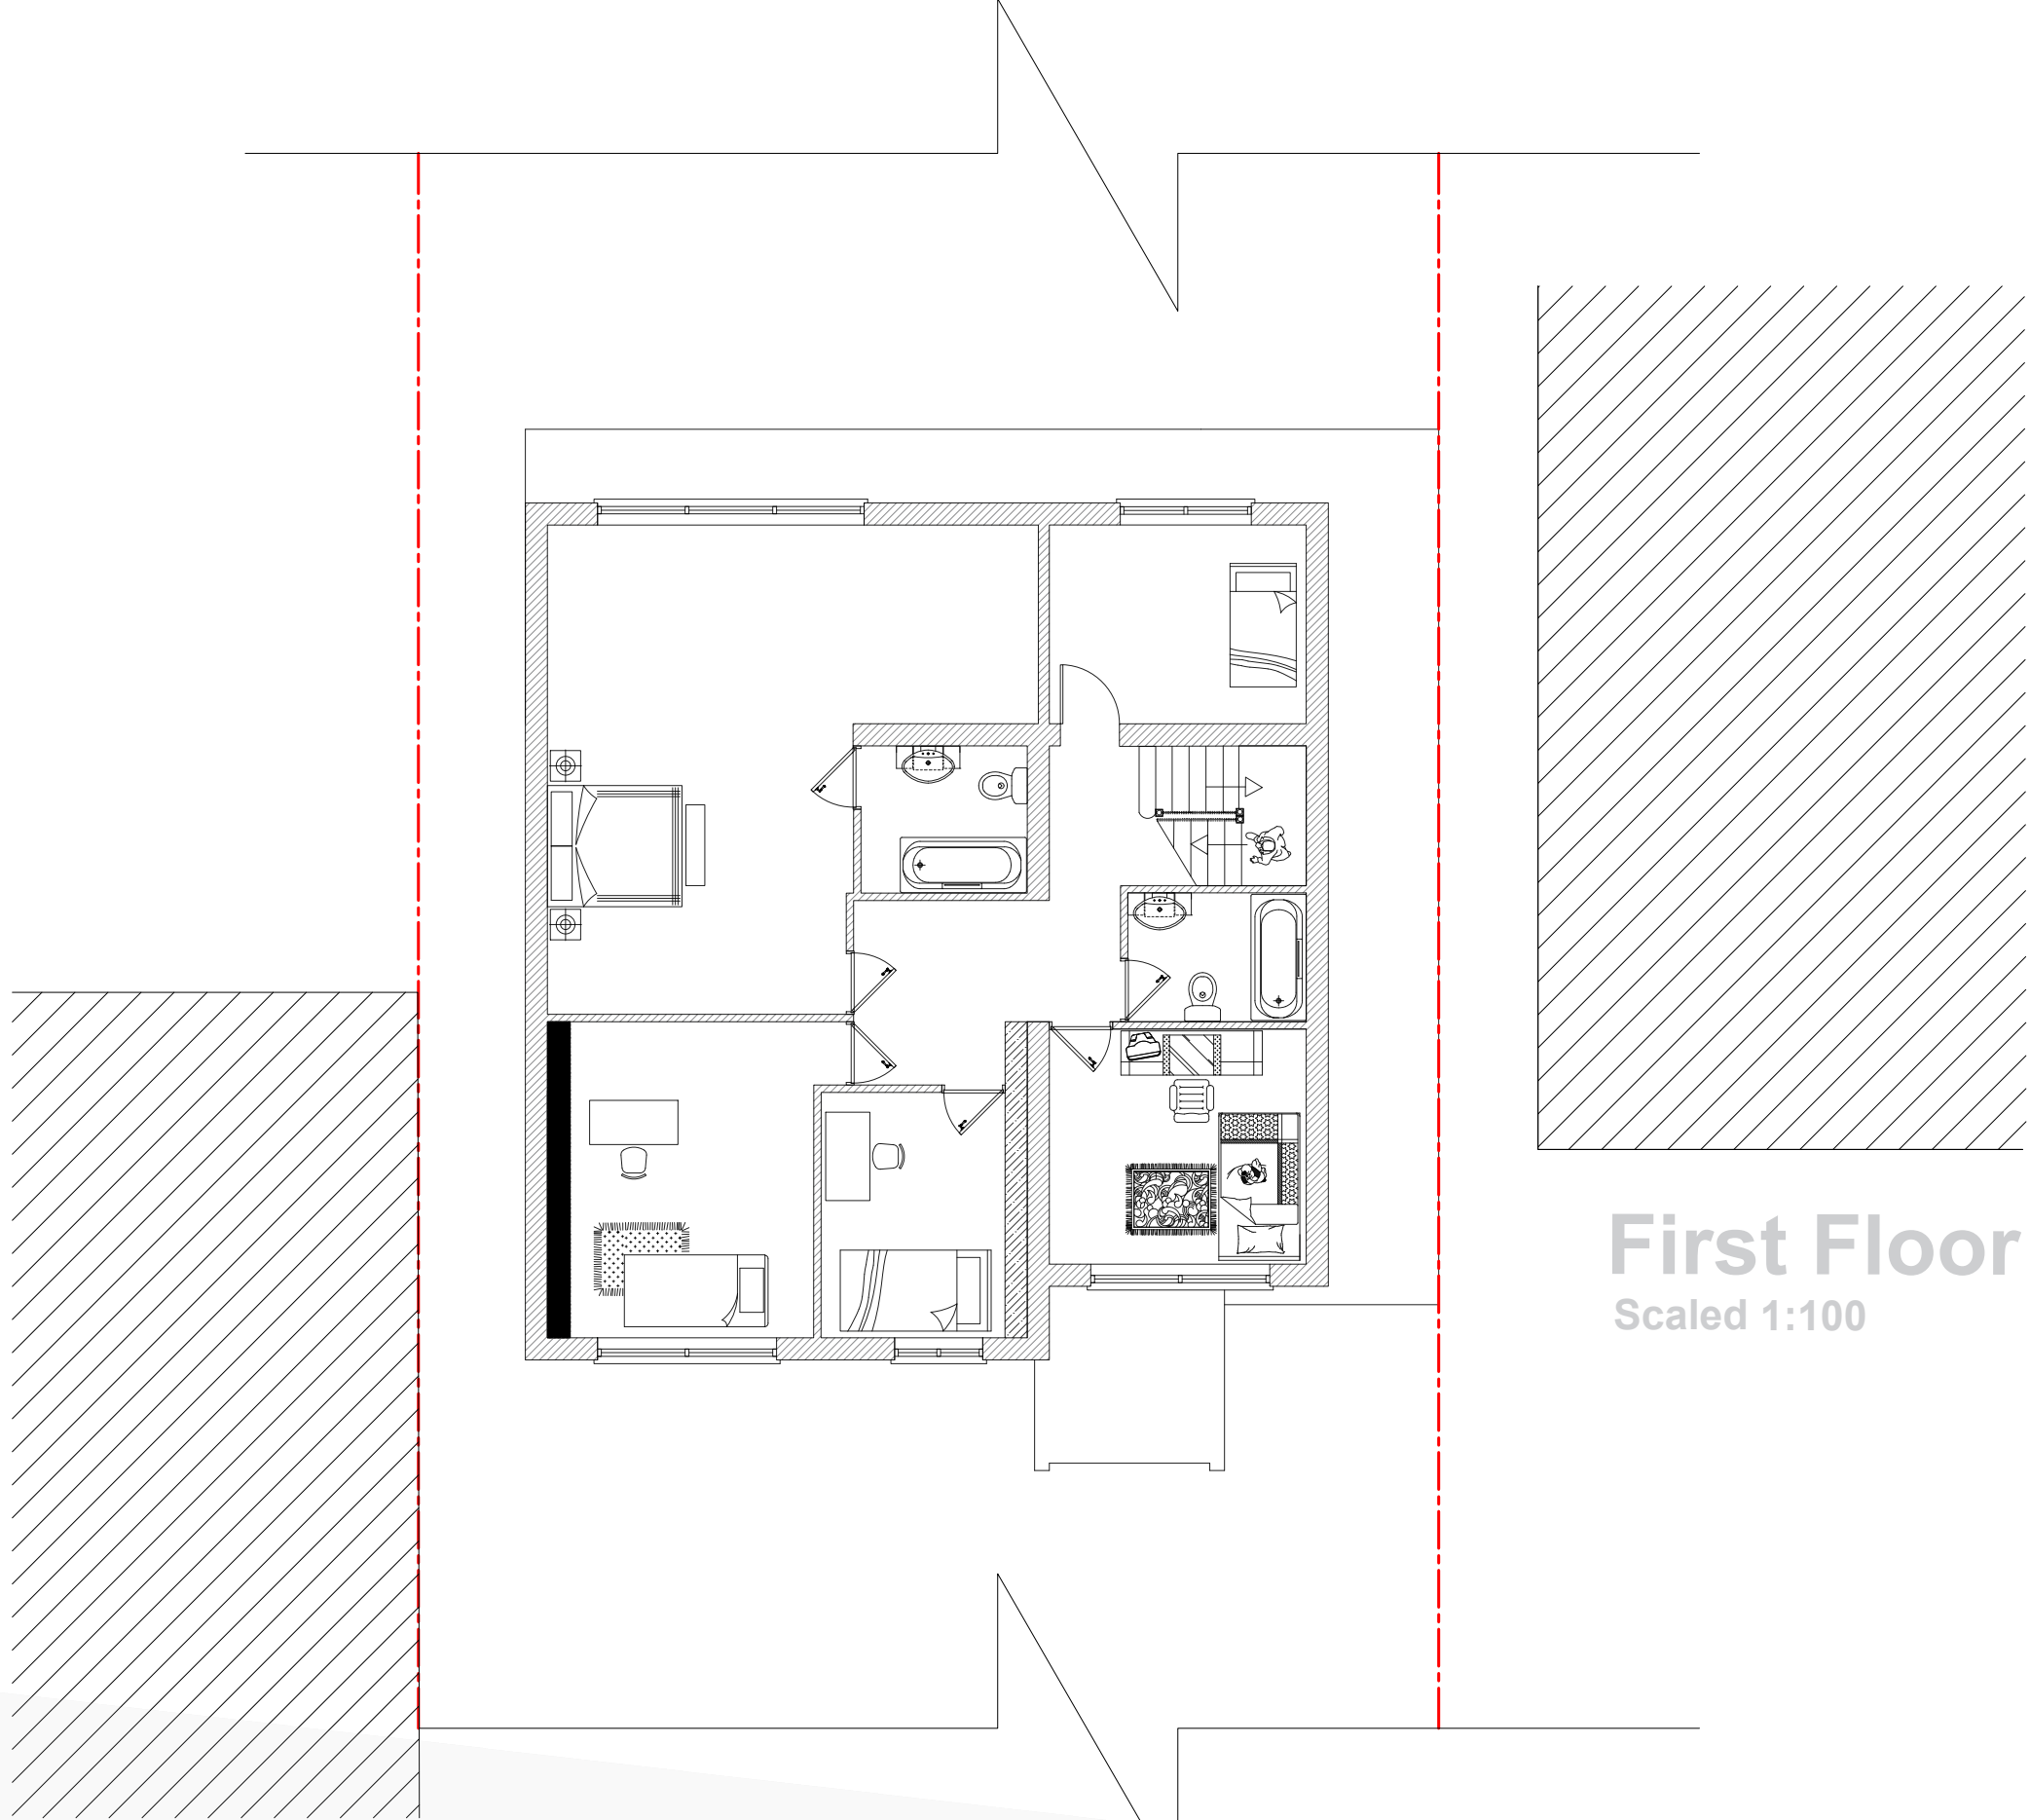

First Floor
Scaled 1:100

CLIENT

Fereshta & Jamil Nawid

PROJECT LOCATION

**6 Lodore Grnlckenham,
Uxbridge UB10 8BQ**

SCALE

1:100 / A3

DRAWING NO. REV.

01ELF-FF

DATE

March - 2023

DRAWN

TAHER

DRAWING TITLE

Proposed first floor




NOTE: ALL PROPOSED
MATERIALS TO MATCH
EXISTING



Floor plan it

Planning applications & Planning approvals

Floor plan it Ltd,
124 City Road , Londn EC1
Email: Info@floorplanit.co.uk
WWW.FLOORPLANIT.CO.UK
TEL: 07383458926

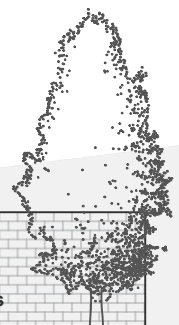

FRONT ELEVATION
Scaled 1:100



REAR ELEVATION
Scaled 1:100



CLIENT

Fereshta & Jamil Nawid

PROJECT LOCATION

6 Lodore Grnlckenham,
Uxbridge UB10 8BQ

SCALE

1:100 / A3

DRAWING NO. REV.

01ELF-FRE

DATE

March - 2023

DRAWN

TAHER

DRAWING TITLE

Proposed front & rear elevation



NOTE: ALL PROPOSED
MATERIALS TO MATCH
EXISTING




Floor plan it

Planning applications & Planning approvals

Floor plan it Ltd,
124 City Road , Londn EC1
Email: Info@floorplanit.co.uk
WWW.FLOORPLANIT.CO.UK
TEL: 07383458926



SIDE ELEVATION
Scaled 1:100

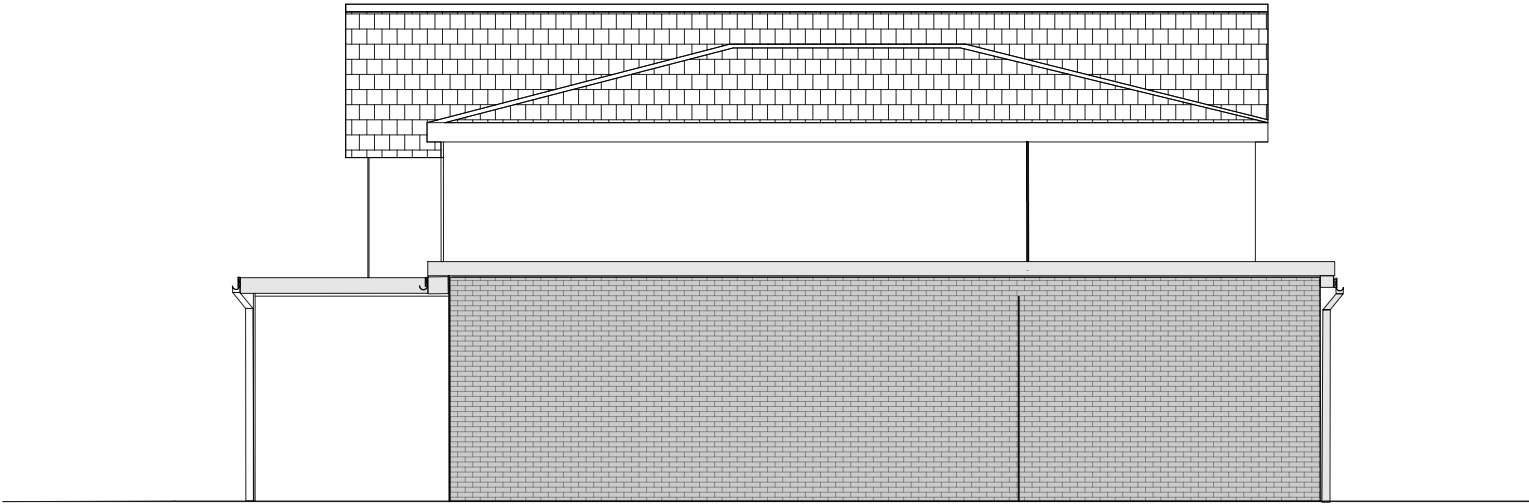

CLIENT

Fereshta & Jamil Nawid

PROJECT LOCATION

6 Lodore Grnlckenham,
Uxbridge UB10 8BQ

SCALE

1:100 / A3

DRAWING NO. REV.

01ELF-SE

DATE

March - 2023

DRAWN

TAHER

DRAWING TITLE

Proposed side elevation




NOTE: ALL PROPOSED
MATERIALS TO MATCH
EXISTING




Floor plan it

Planning applications & Planning approvals

Floor plan it Ltd,
124 City Road , Londn EC1
Email: Info@floorplanit.co.uk
WWW.FLOORPLANIT.CO.UK
TEL: 07383458926

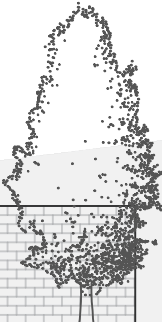

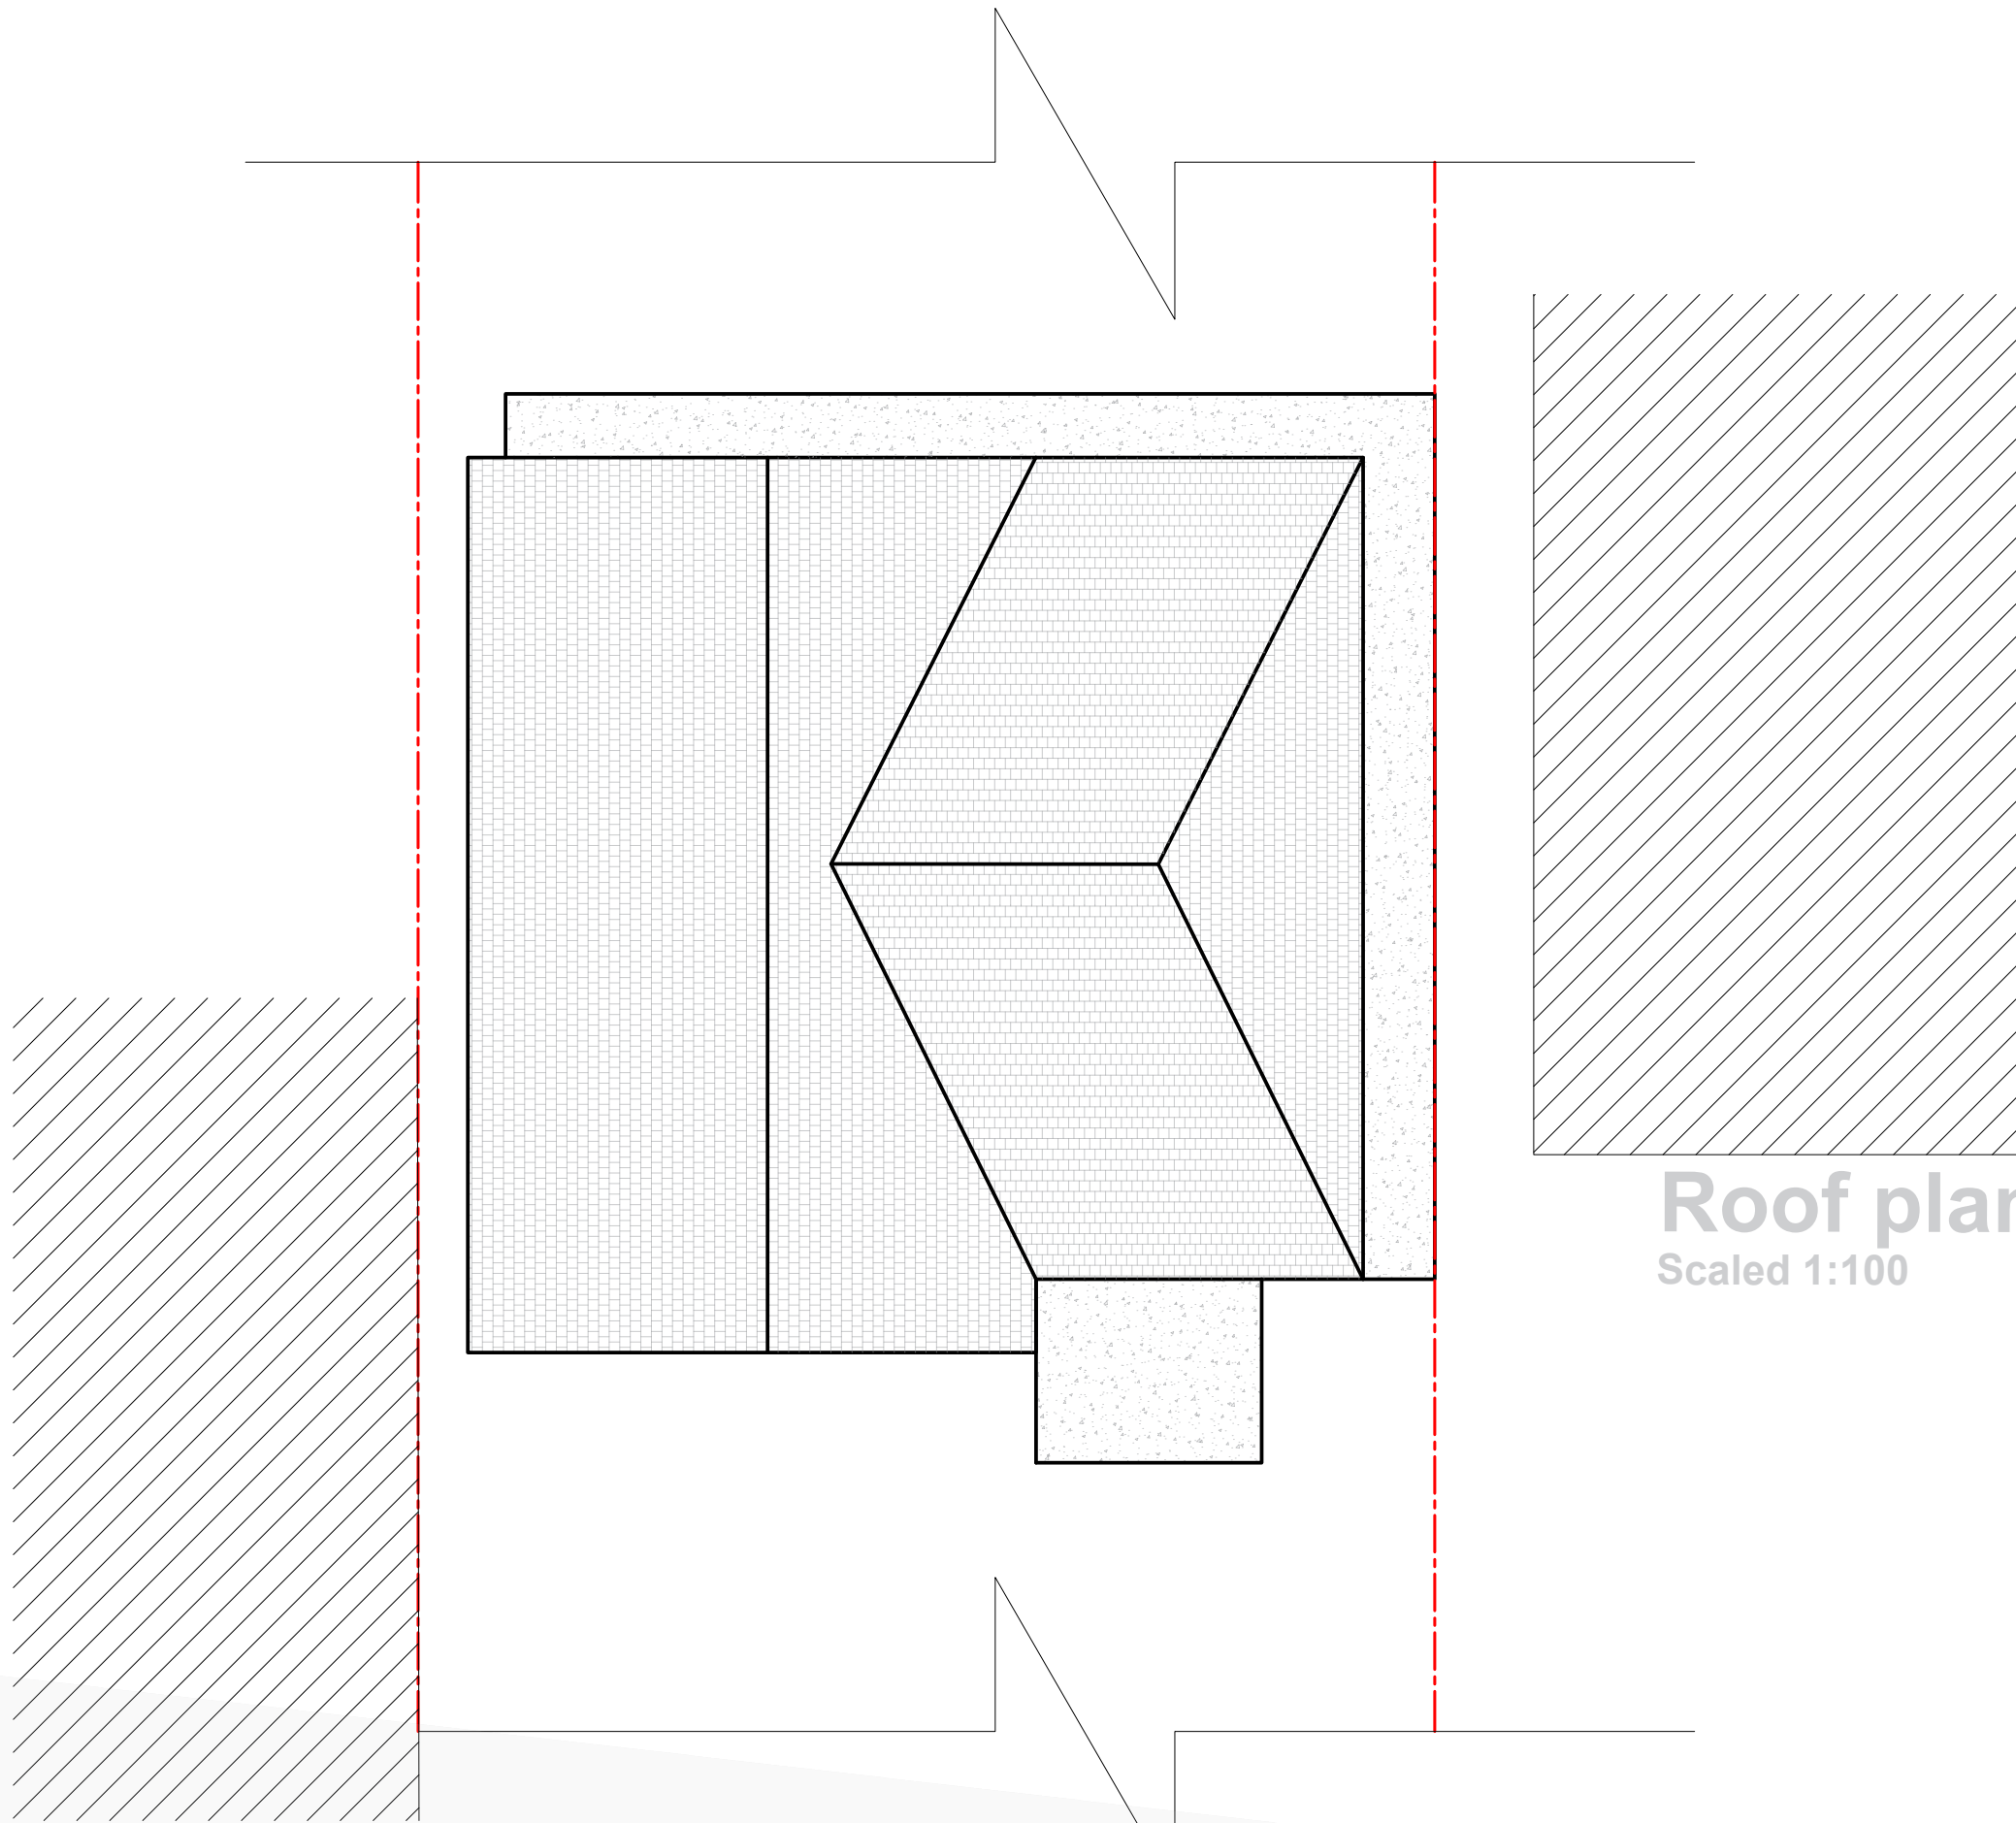

Roof plan
Scaled 1:100

CLIENT

Fereshta & Jamil Nawid



NOTE: ALL PROPOSED
MATERIALS TO MATCH
EXISTING

PROJECT LOCATION

**6 Lodore Grnlckenham,
Uxbridge UB10 8BQ**

DRAWING TITLE

Proposed roof plan

SCALE

1:100 / A3

DATE

March - 2023

DRAWING NO. REV.

01ELF-R

DRAWN


TAHER





Floor plan it

Planning applications & Planning approvals

Floor plan it Ltd,
124 City Road , Londn EC1
Email: Info@floorplanit.co.uk
WWW.FLOORPLANIT.CO.UK
TEL: 07383458926

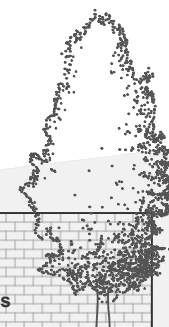

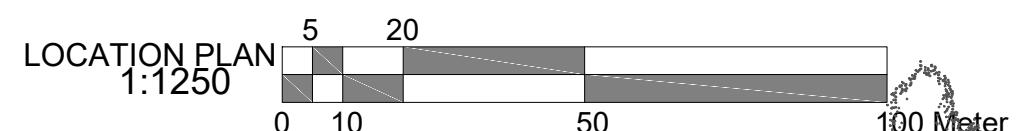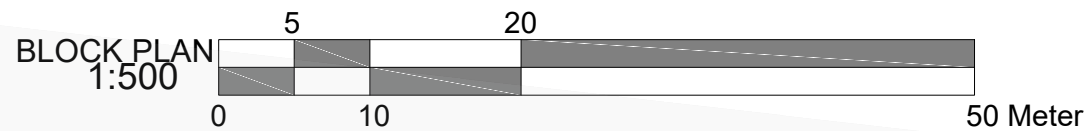

CLIENT

Fereshta & Jamil Nawid

PROJECT LOCATION

6 Lodore Grnickenham,
Uxbridge UB10 8BQ

DRAWING TITLE

Location & Block plan Proposed

SCALE

1:100 / A3

DATE

March - 2023

DRAWING NO. REV.

01ELF-B&L

DRAWN

TAHER



Floor plan it

Planning applications & Planning approvals

Floor plan it Ltd,
124 City Road , Londn EC1
Email: Info@floorplanit.co.uk
WWW.FLOORPLANIT.CO.UK
TEL: 07383458926



NOTE: ALL PROPOSED
MATERIALS TO MATCH
EXISTING

