




- NOTES
- Dimensions are not to be scaled from this drawing by contractors. The contractor is requested to check all dimensions before the work started.
 - Report any discrepancies to the client or architect before undertaking the work described in the drawings.
 - Dimensions are approximate site dimensions and are to be verified by the contractor on site before any fabrication/site works i.e foundations etc occur
 - Contractor is responsible for all temporary propping to existing structure

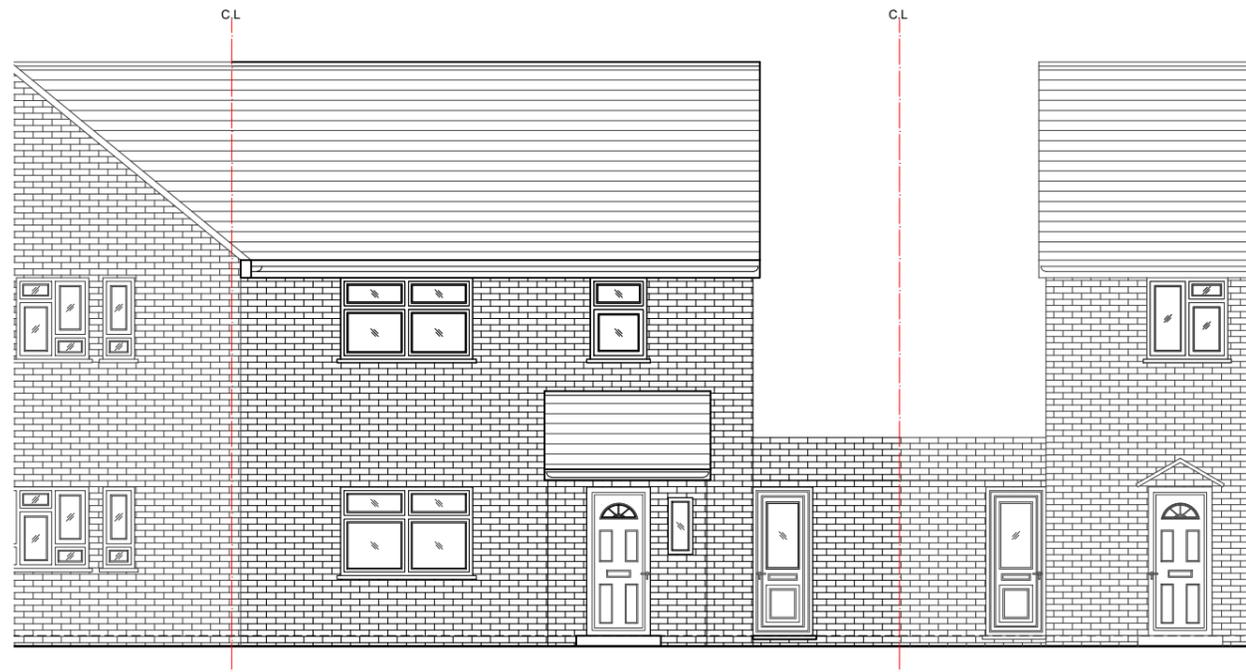


01 - FRONT ELEVATION

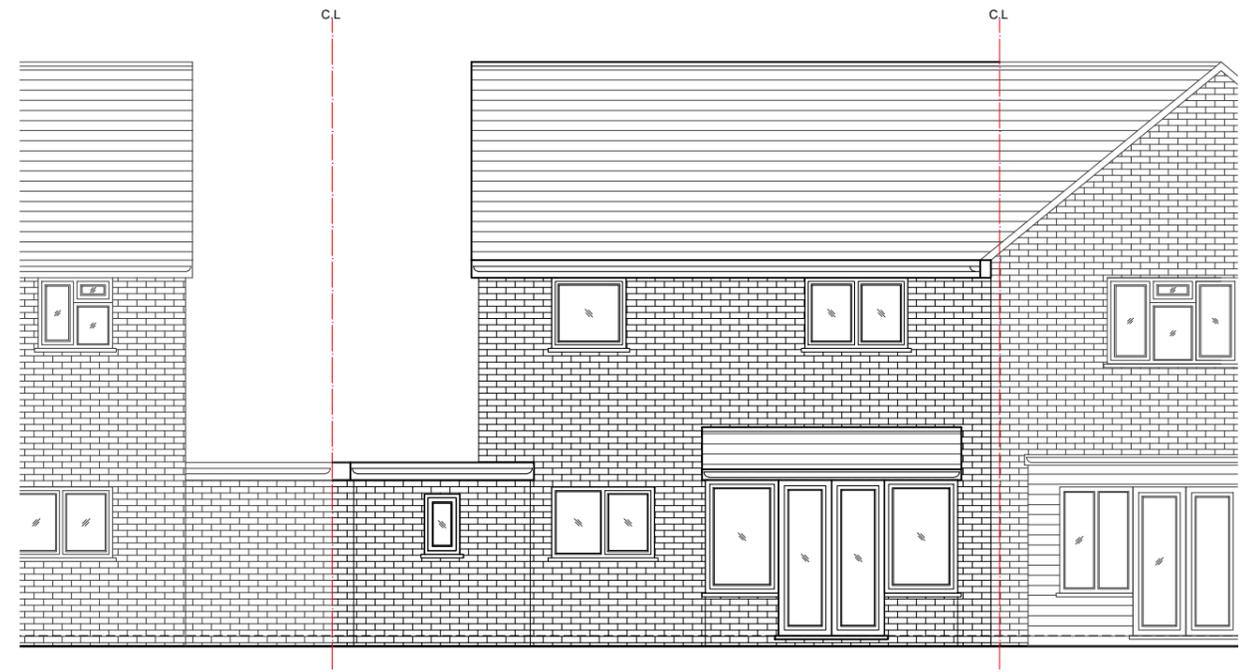

02 - REAR ELEVATION

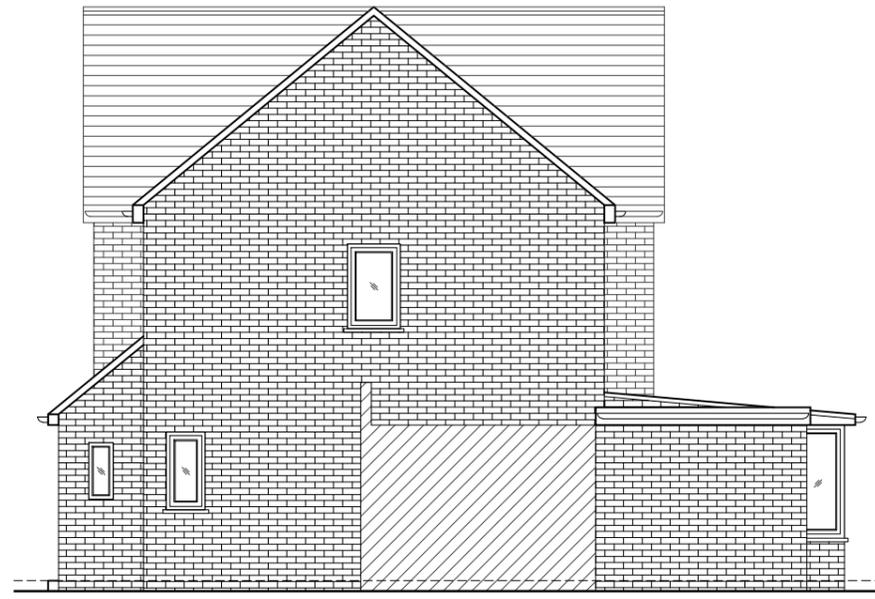

03 - SIDE ELEVATION

 

| REVISIONS | | | |
|-----------|-------------|------|----|
| NO. | DESCRIPTION | DATE | BY |
| | | | |
| | | | |
| | | | |

**HOUSE HOLDER
APPLICATION**

DESIGN ENDEAVOURS LTD
M: 07869580774, 07824773079
E: design.endeavour@gmail.com

Project: 08 ASH GROVE HAREFIELD
LONDON, UB9 6EX

Title: EXISTING ELEVATIONS

| | | | |
|--------------------|------------------------|-----------|--------------|
| Scale: 1:100@A3 | Drawn: MZ | Approved: | Date: DEC-25 |
| Job No: DE-1320/25 | Drawing No: PH-08AG-03 | Rev: | |