




Proposed Ground Floor Layout @ Scale 1:50

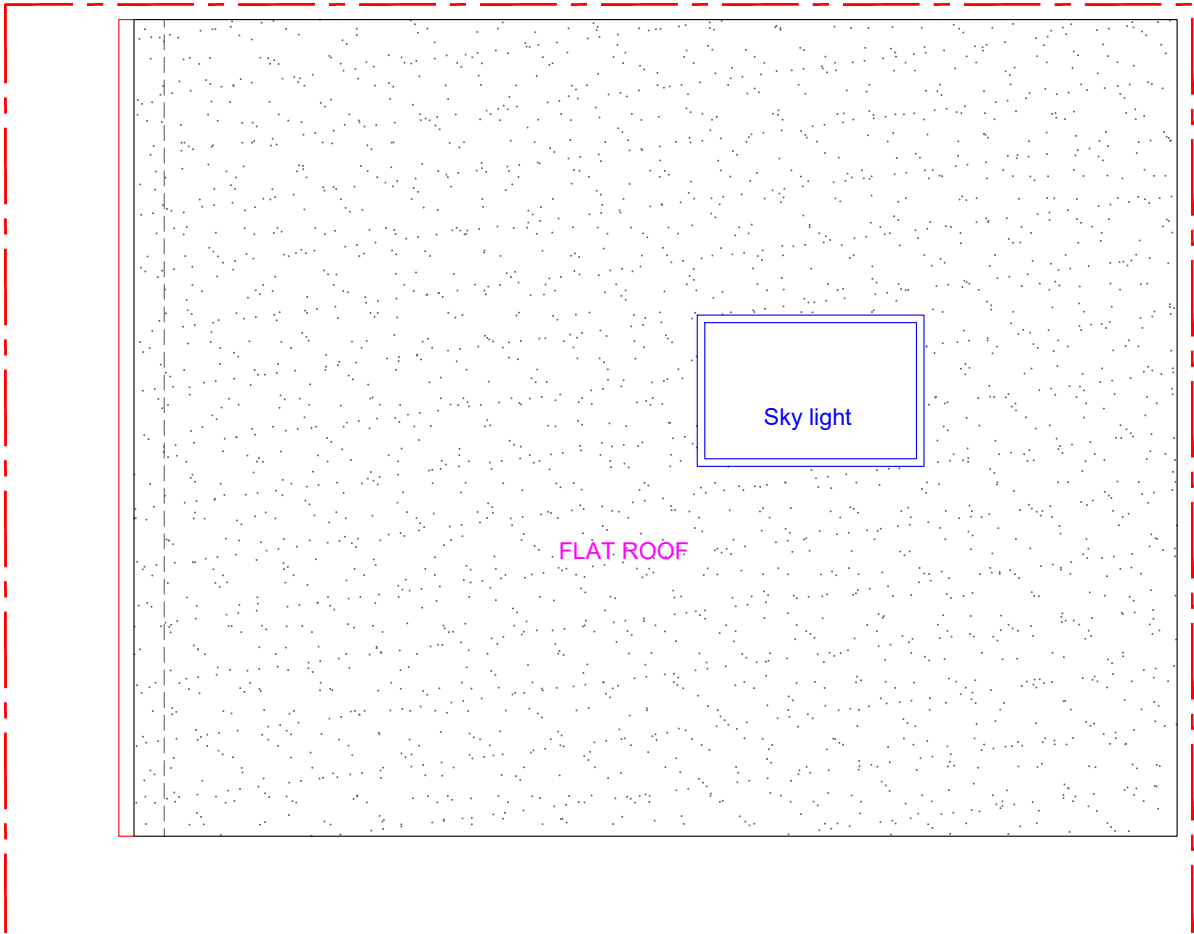


Proposed Roof Layout @ Scale 1:50

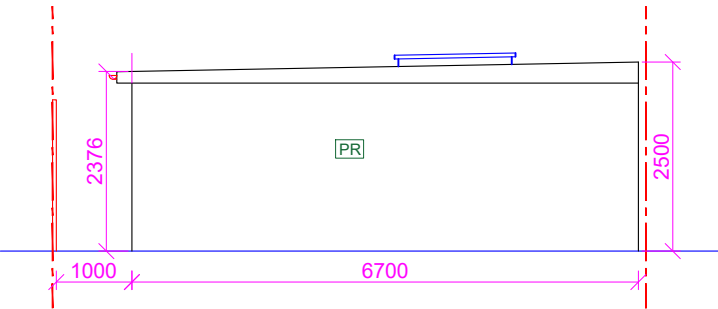


Existing Front Elevation

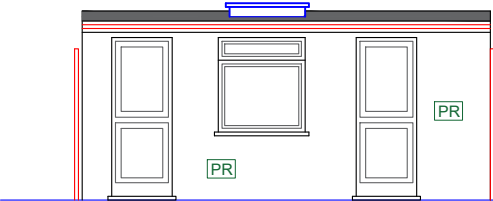

Existing Side Elevation (LHS)

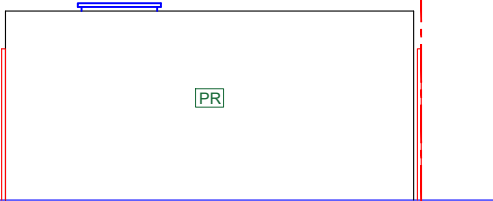

Existing Side Elevation (RHS)

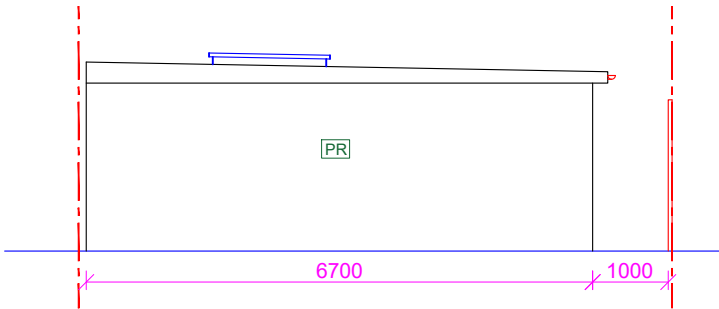

Existing Rear Elevation

PR: Painted Render

Proposed Development:
OUTBUILDING

Site Address:
17A Romney Road
Hayes
UB4 8PU


Revisions:

Rev	Date	Description
A	02/07/2025	

Drawing Description:
Proposed Floor Layout & Elevations

Drawing No:
ART/2025/OB17ARR/PLPE

Scale: 1:50,100
Paper Size: A3
Sheet No: 1 of 3

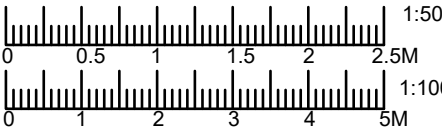

ART CONSULTANTS (UK) LTD
113 LONG LANE
STANWELL
TW19 7AL
M:07960071377
E: ARTCONSULTANTSUK@GMAIL.COM