

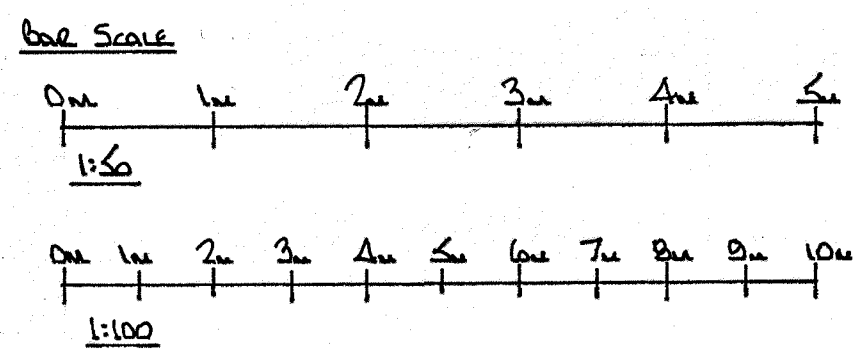



THIS DRAWING TO BE READ
IN CONJUNCTION WITH DRG
Nos 4346 /02 & 03

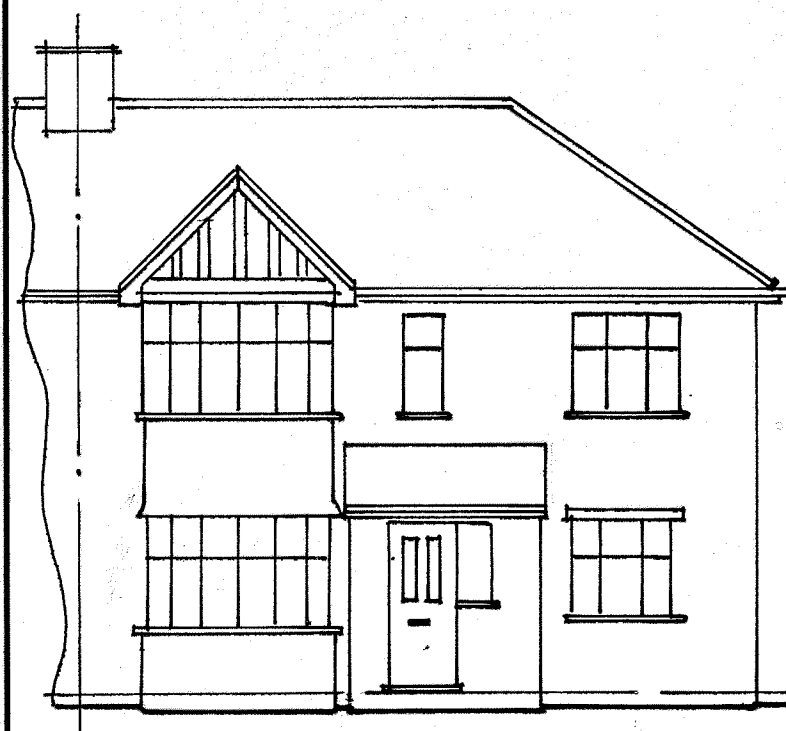


GROUND FLOOR PLAN

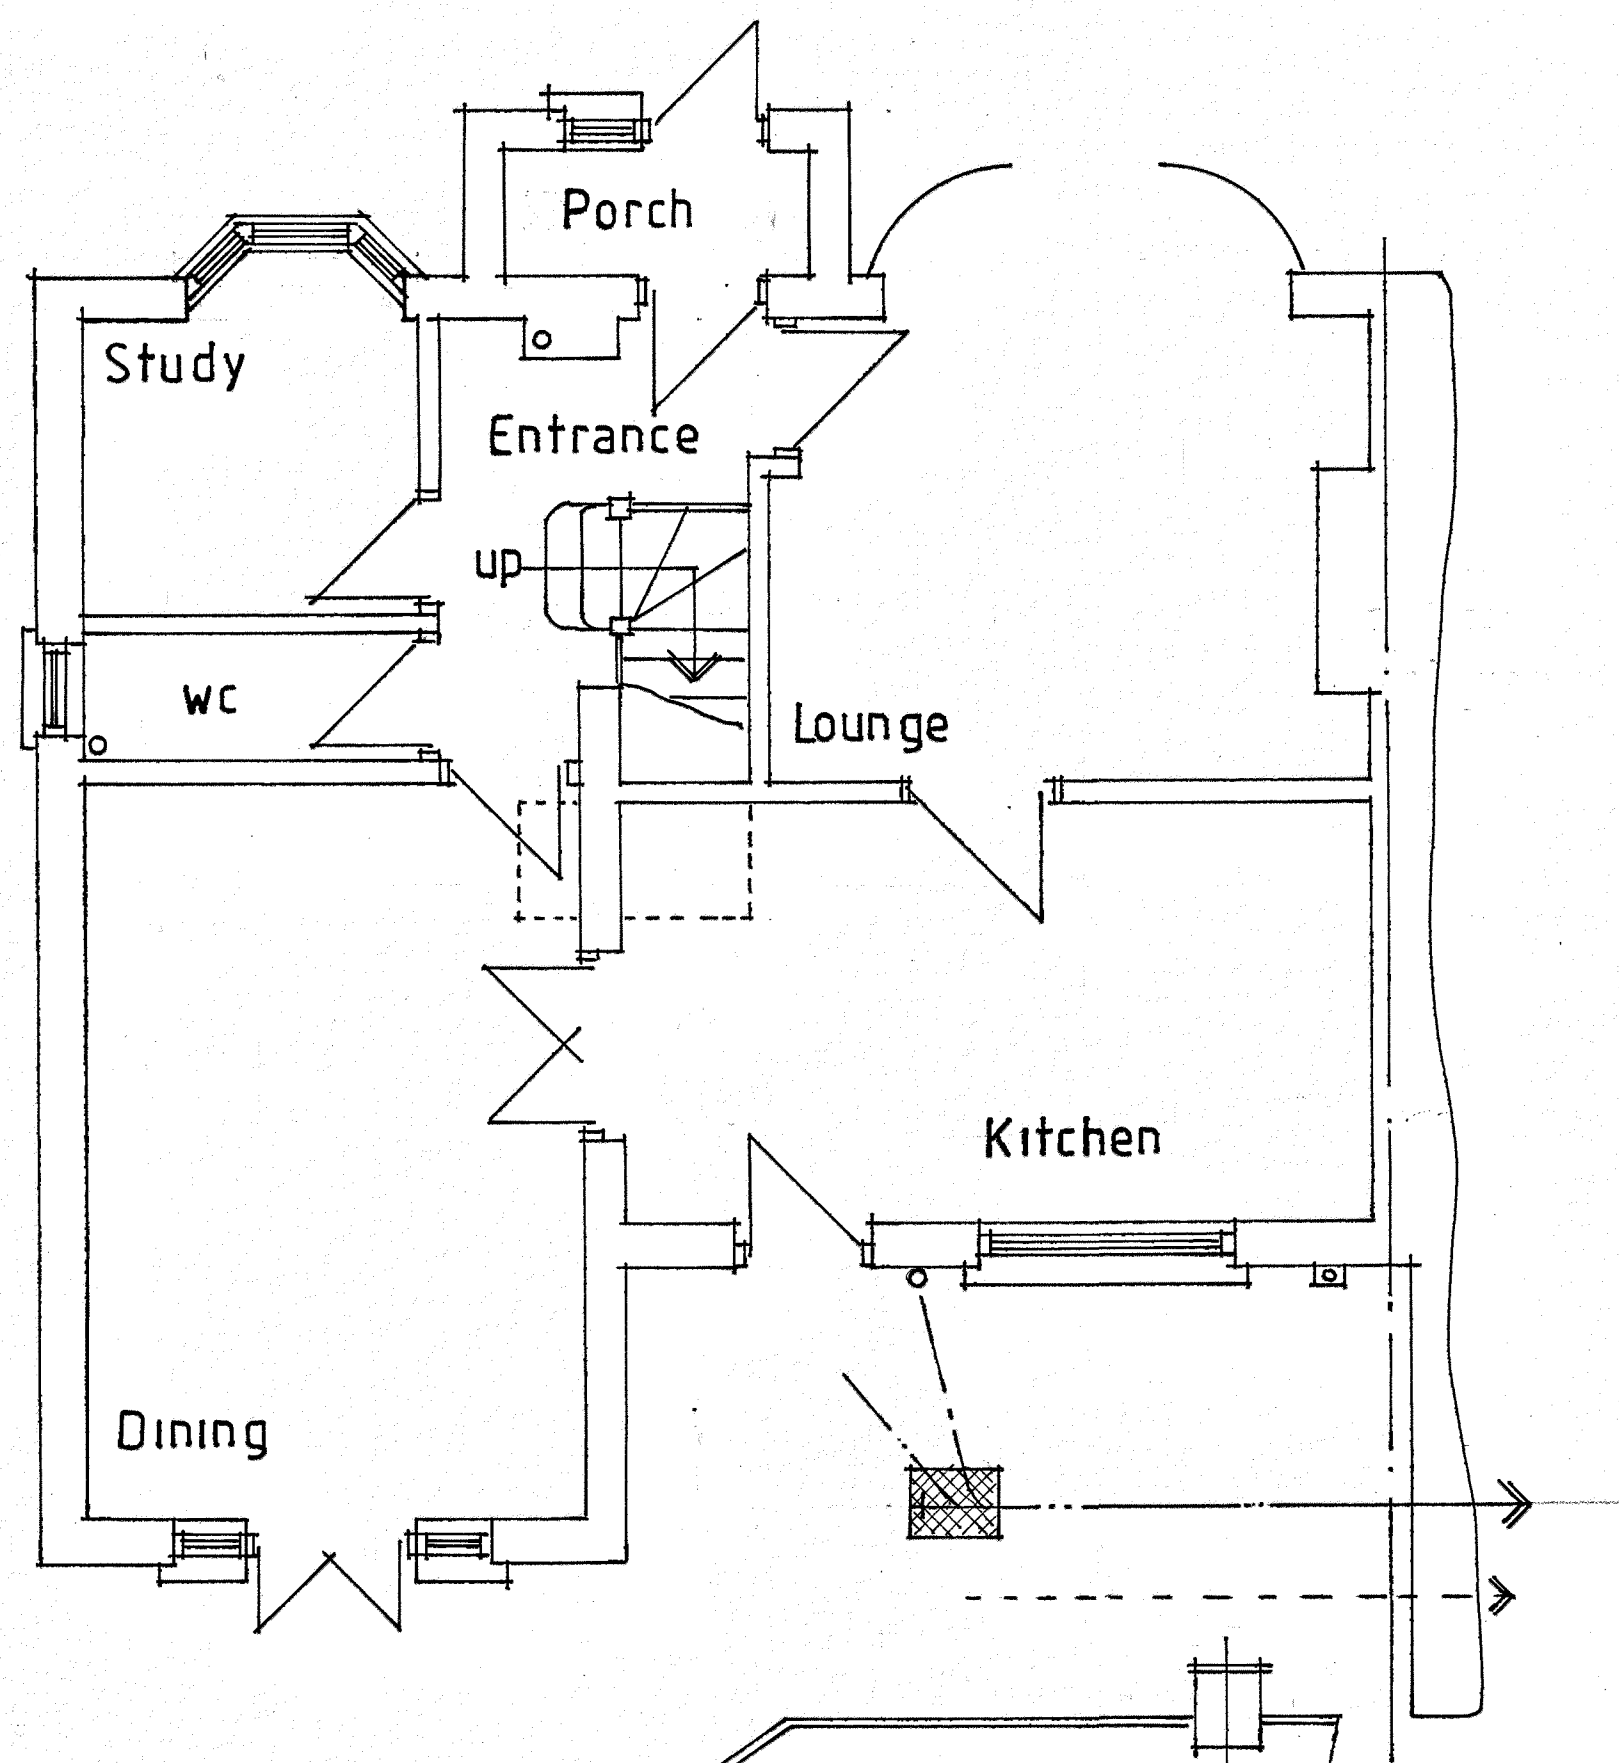

FRONT ELEVATION

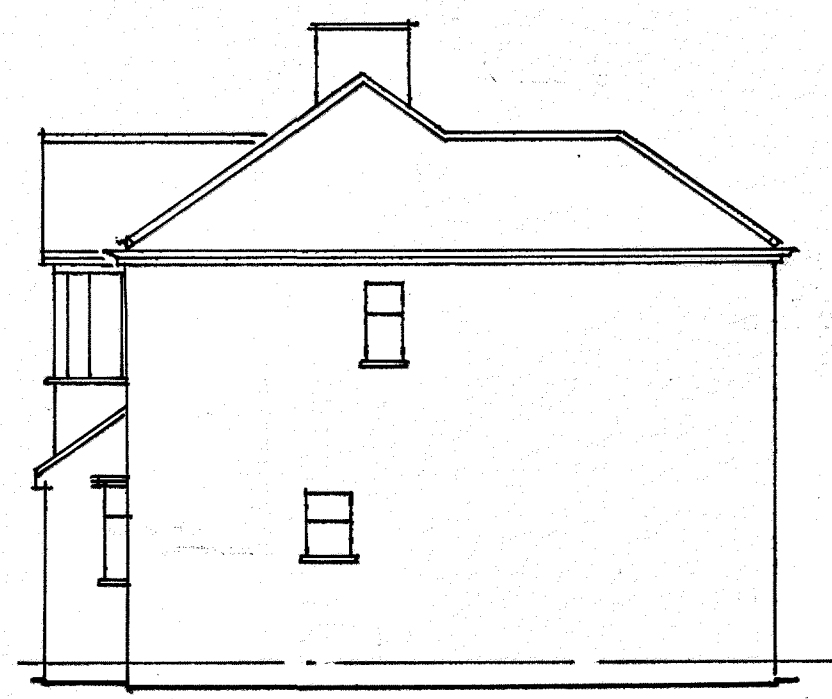

SIDE ELEVATION

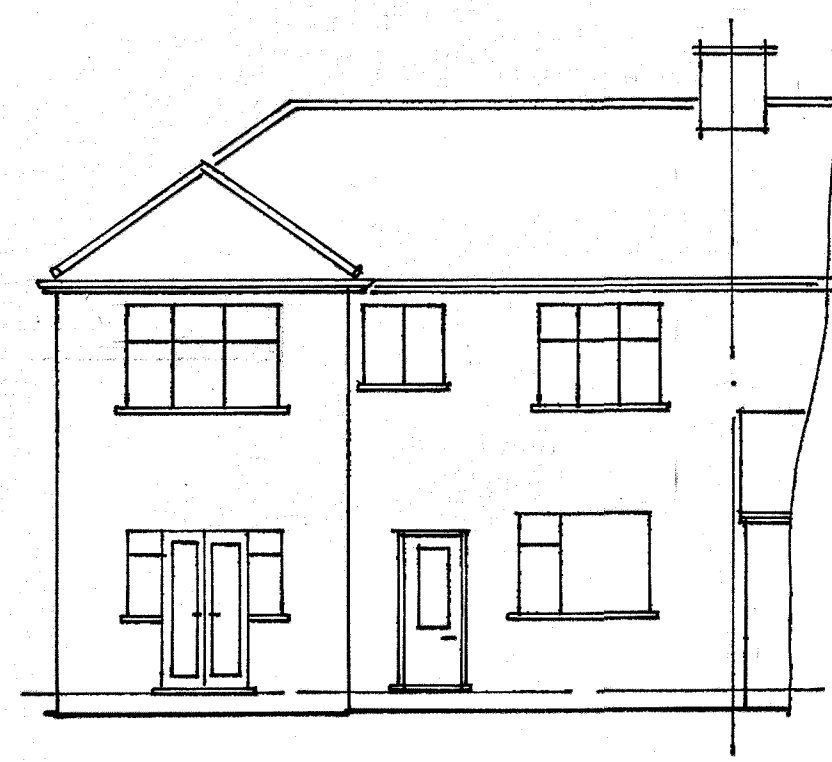

REAR ELEVATION

NOTES:
All dimensions must be checked on site and not
scaled from this drawing.

A		
	Date	Revisions

©copyright

Pottle & Co Ltd
Planning & Building Consultants

Suite A, 128 Manor Way
Ruislip, Middlesex, HA4 8HR

Tel: 01895 622800
www.pottle.uk.com

Client
MR MRS WADDINGHAM

Job Title
**2 KINGSWEAR ROAD
RUISLIP
MIDDX**

Drawing Title
**EXISTING GROUND
FLOOR PLAN AND
ELEVATIONS**

Scale 1:50, 100.

Date January 2020 Drawn by Del.

Drg No.	4346 /01	Rev.
---------	----------	------