


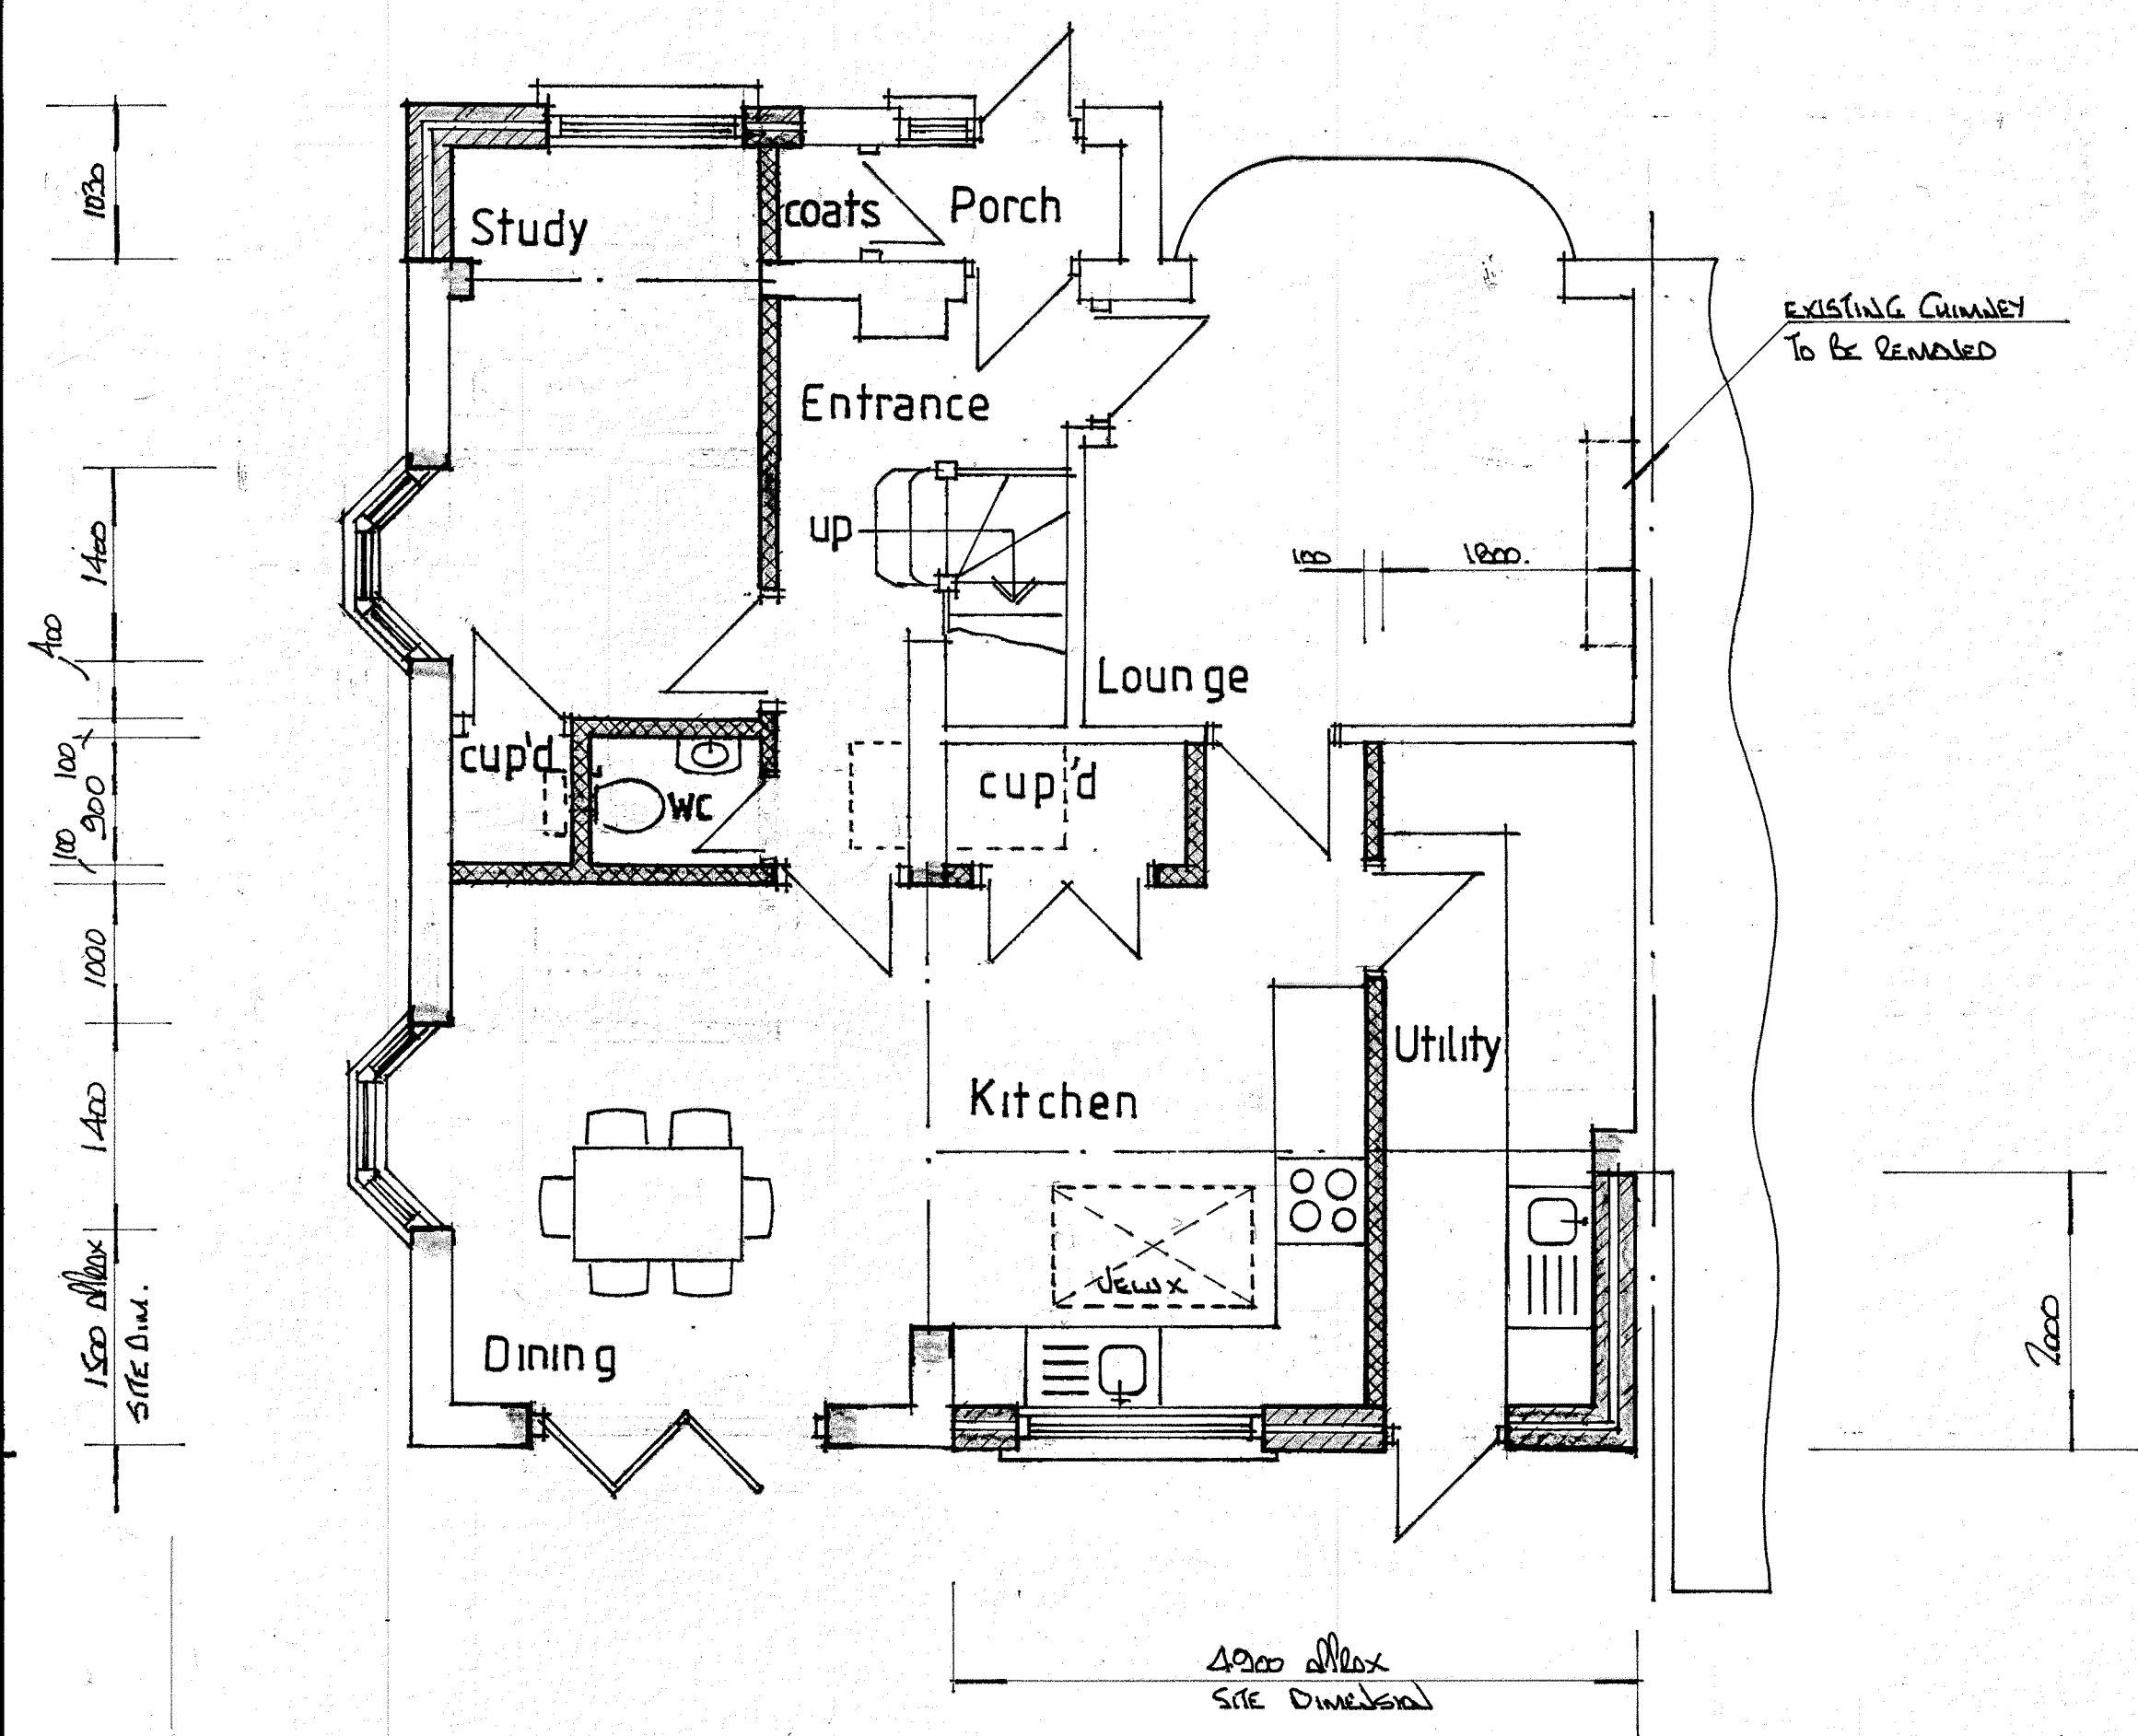


PROPOSED GROUND FLOOR PLAN

ALL MATERIALS TO MATCH EXISTING




FRONT ELEVATION

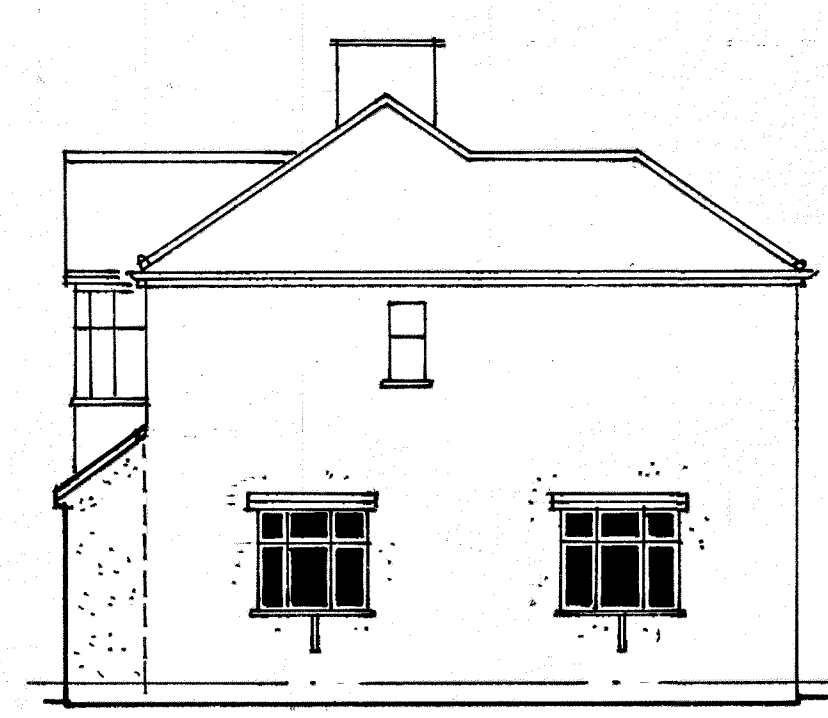


SIDE ELEVATION



REAR ELEVATION

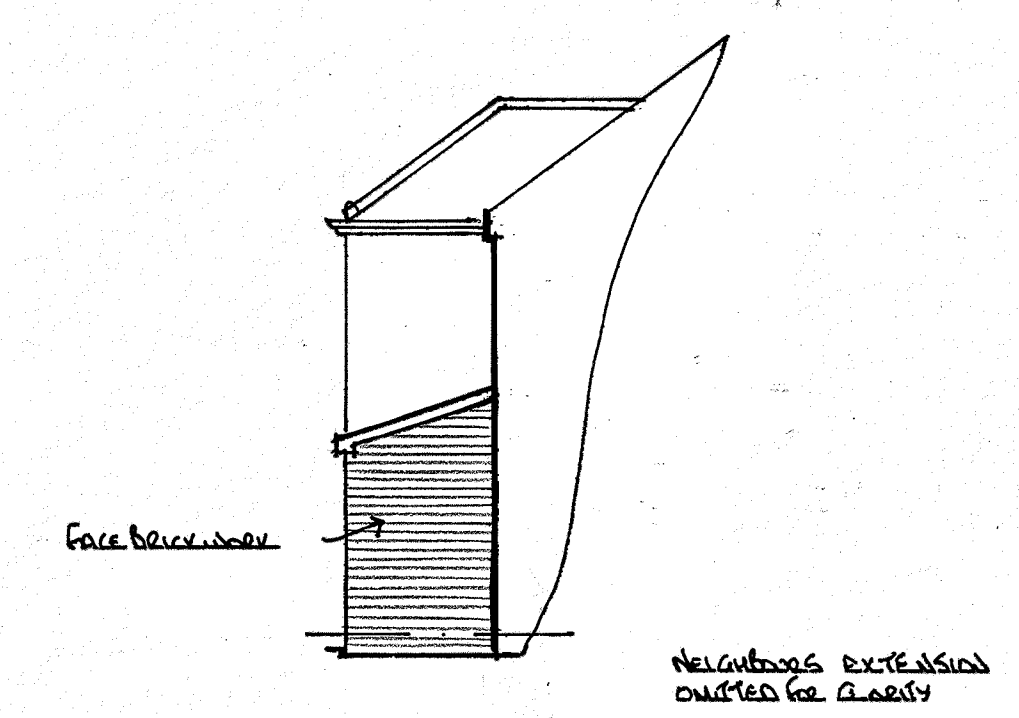

SIDE ELEVATION

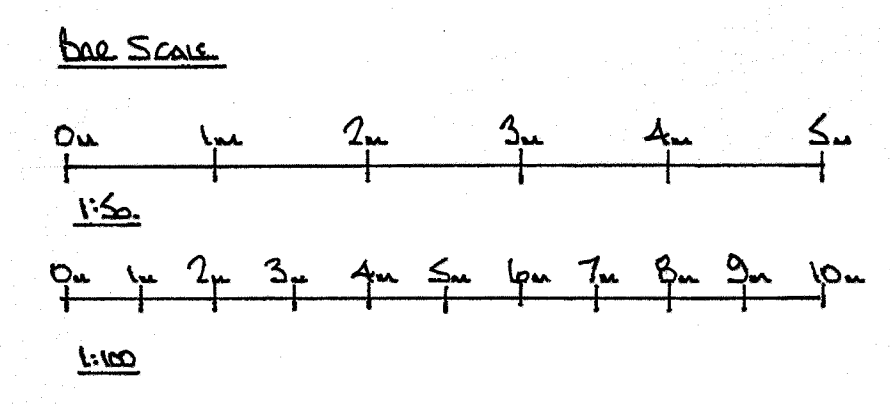

THIS DRAWING TO BE READ
IN CONJUNCTION WITH DRG
Nos 4346/01 & 03

NOTES:
All dimensions must be checked on site and not
scaled from this drawing.

A	Date	Revisions

©copyright

Pottle & Co Ltd
Planning & Building Consultants

Suite A, 128 Manor Way
Ruislip, Middlesex, HA4 8HR

Tel: 01895 622800
www.pottle.uk.com

Client
MR MRS WADDINGHAM

Job Title
**2 KINGSWEAR ROAD
RUISLIP
MIDDXX**

Drawing Title
**PROPOSED SINGLE STOREY
FRONT & REAR EXTENSION,
INTERNAL ALTERATIONS**

Scale 1:50, 100.

Date January 2020 Drawn by GEL

Drg No. 4346/02 Rev.