


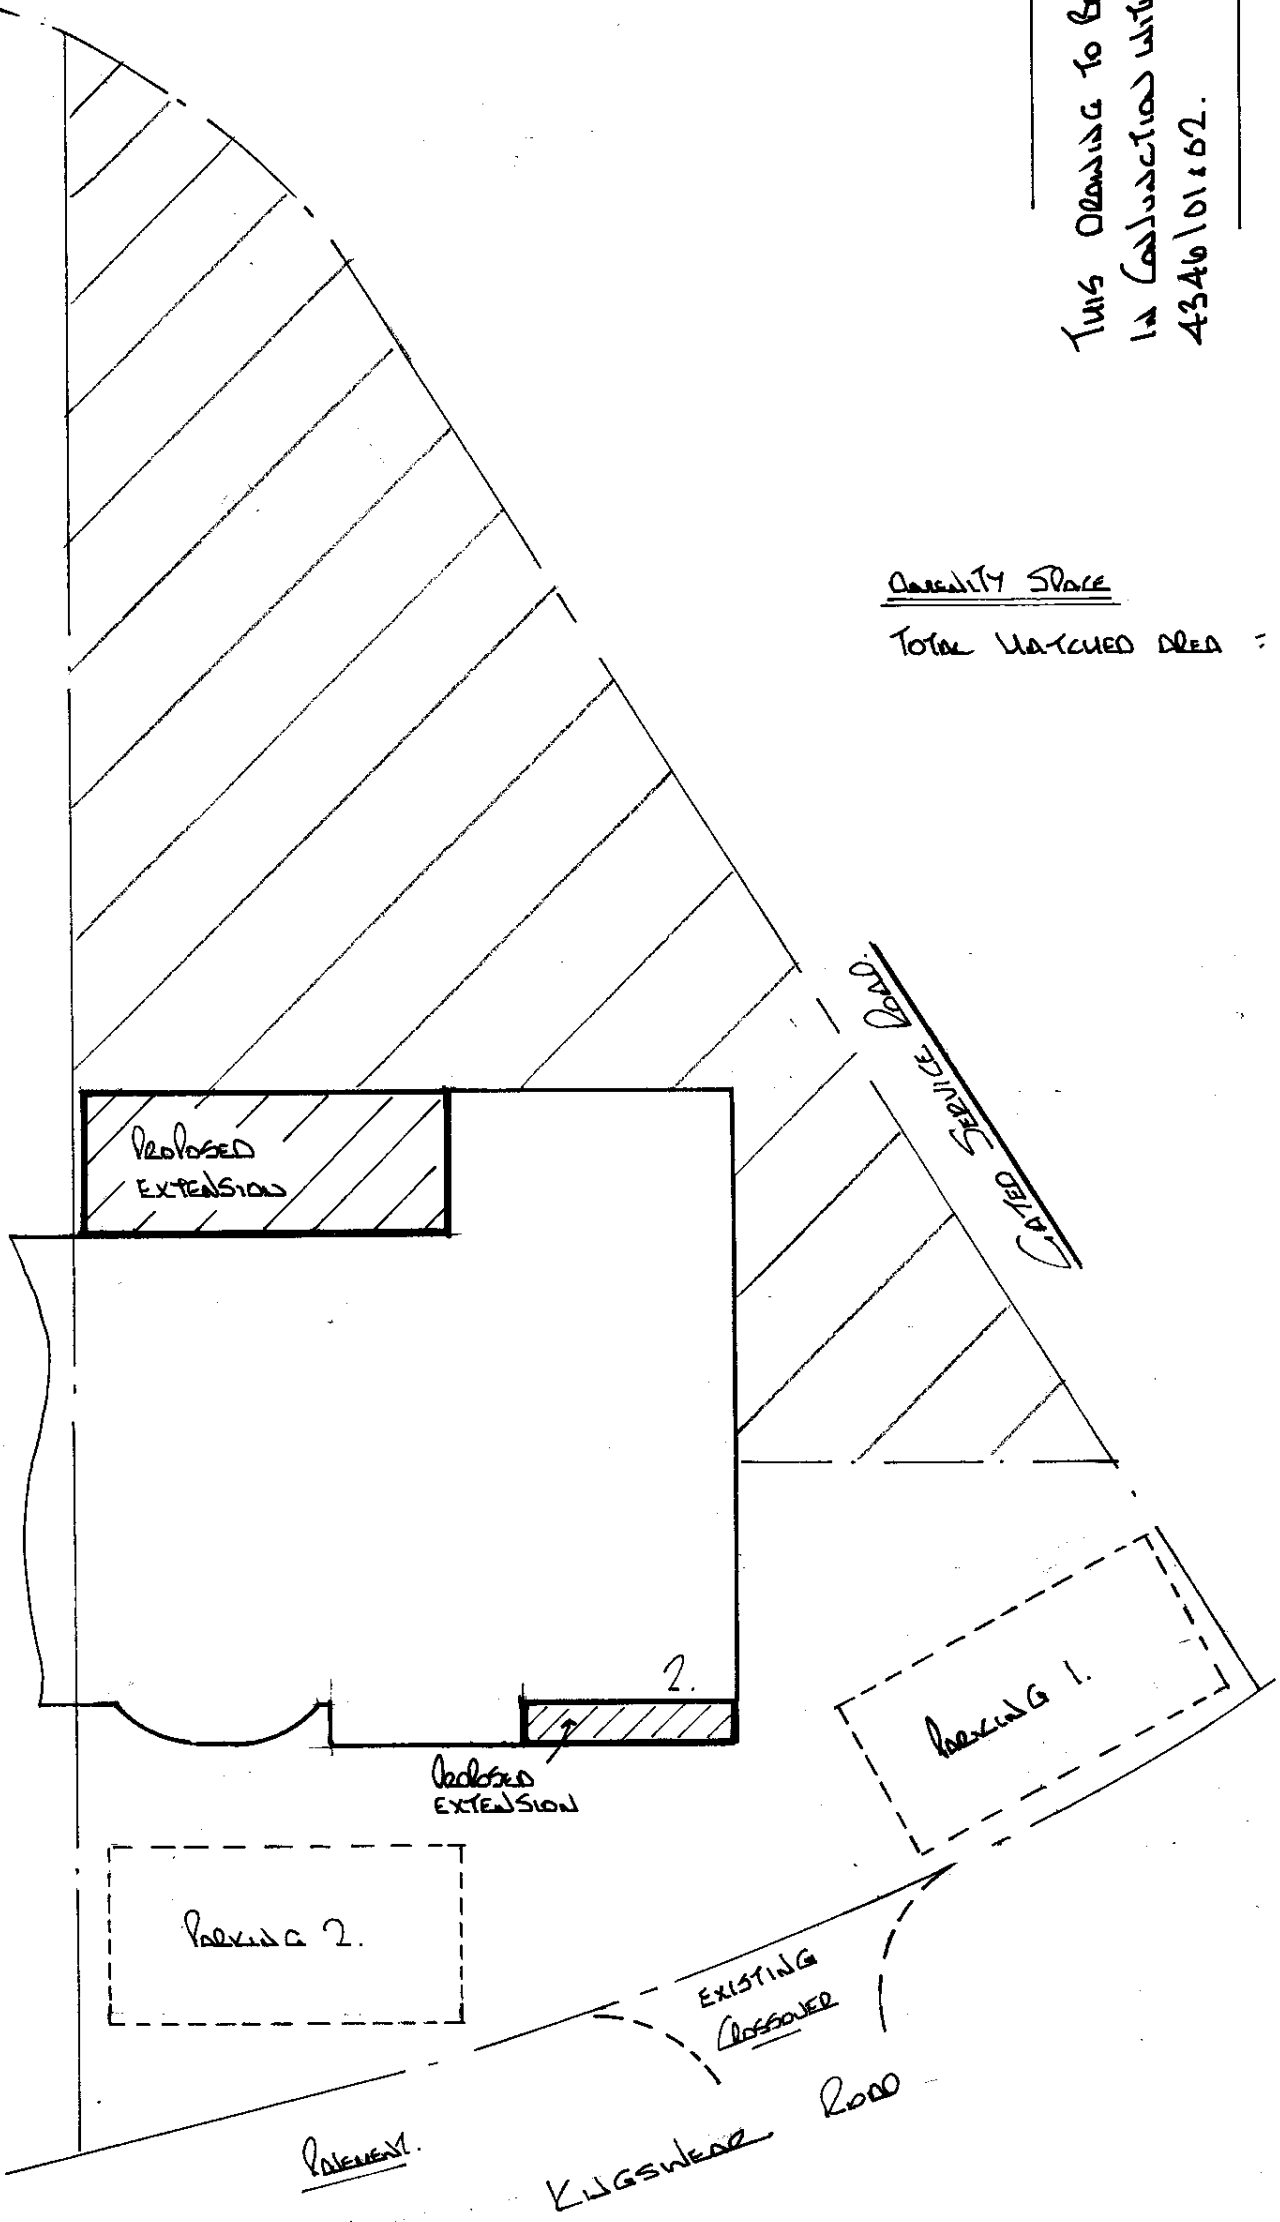

Caravans Space
Total Hatched Area = 105.7m²

This drawing to be used
in construction with sec nos
4346101 & 62.

Notes: All dimensions must be checked on site and not scaled from this drawing.	Client MR NICK WOODINGHAM Job Title 2 KINGSLAND ROAD BOSLIP	Scale 1:100 Drawn by GEP Date Feb 2020	Drawing Title SITE PLAN.	Rev A346103.