
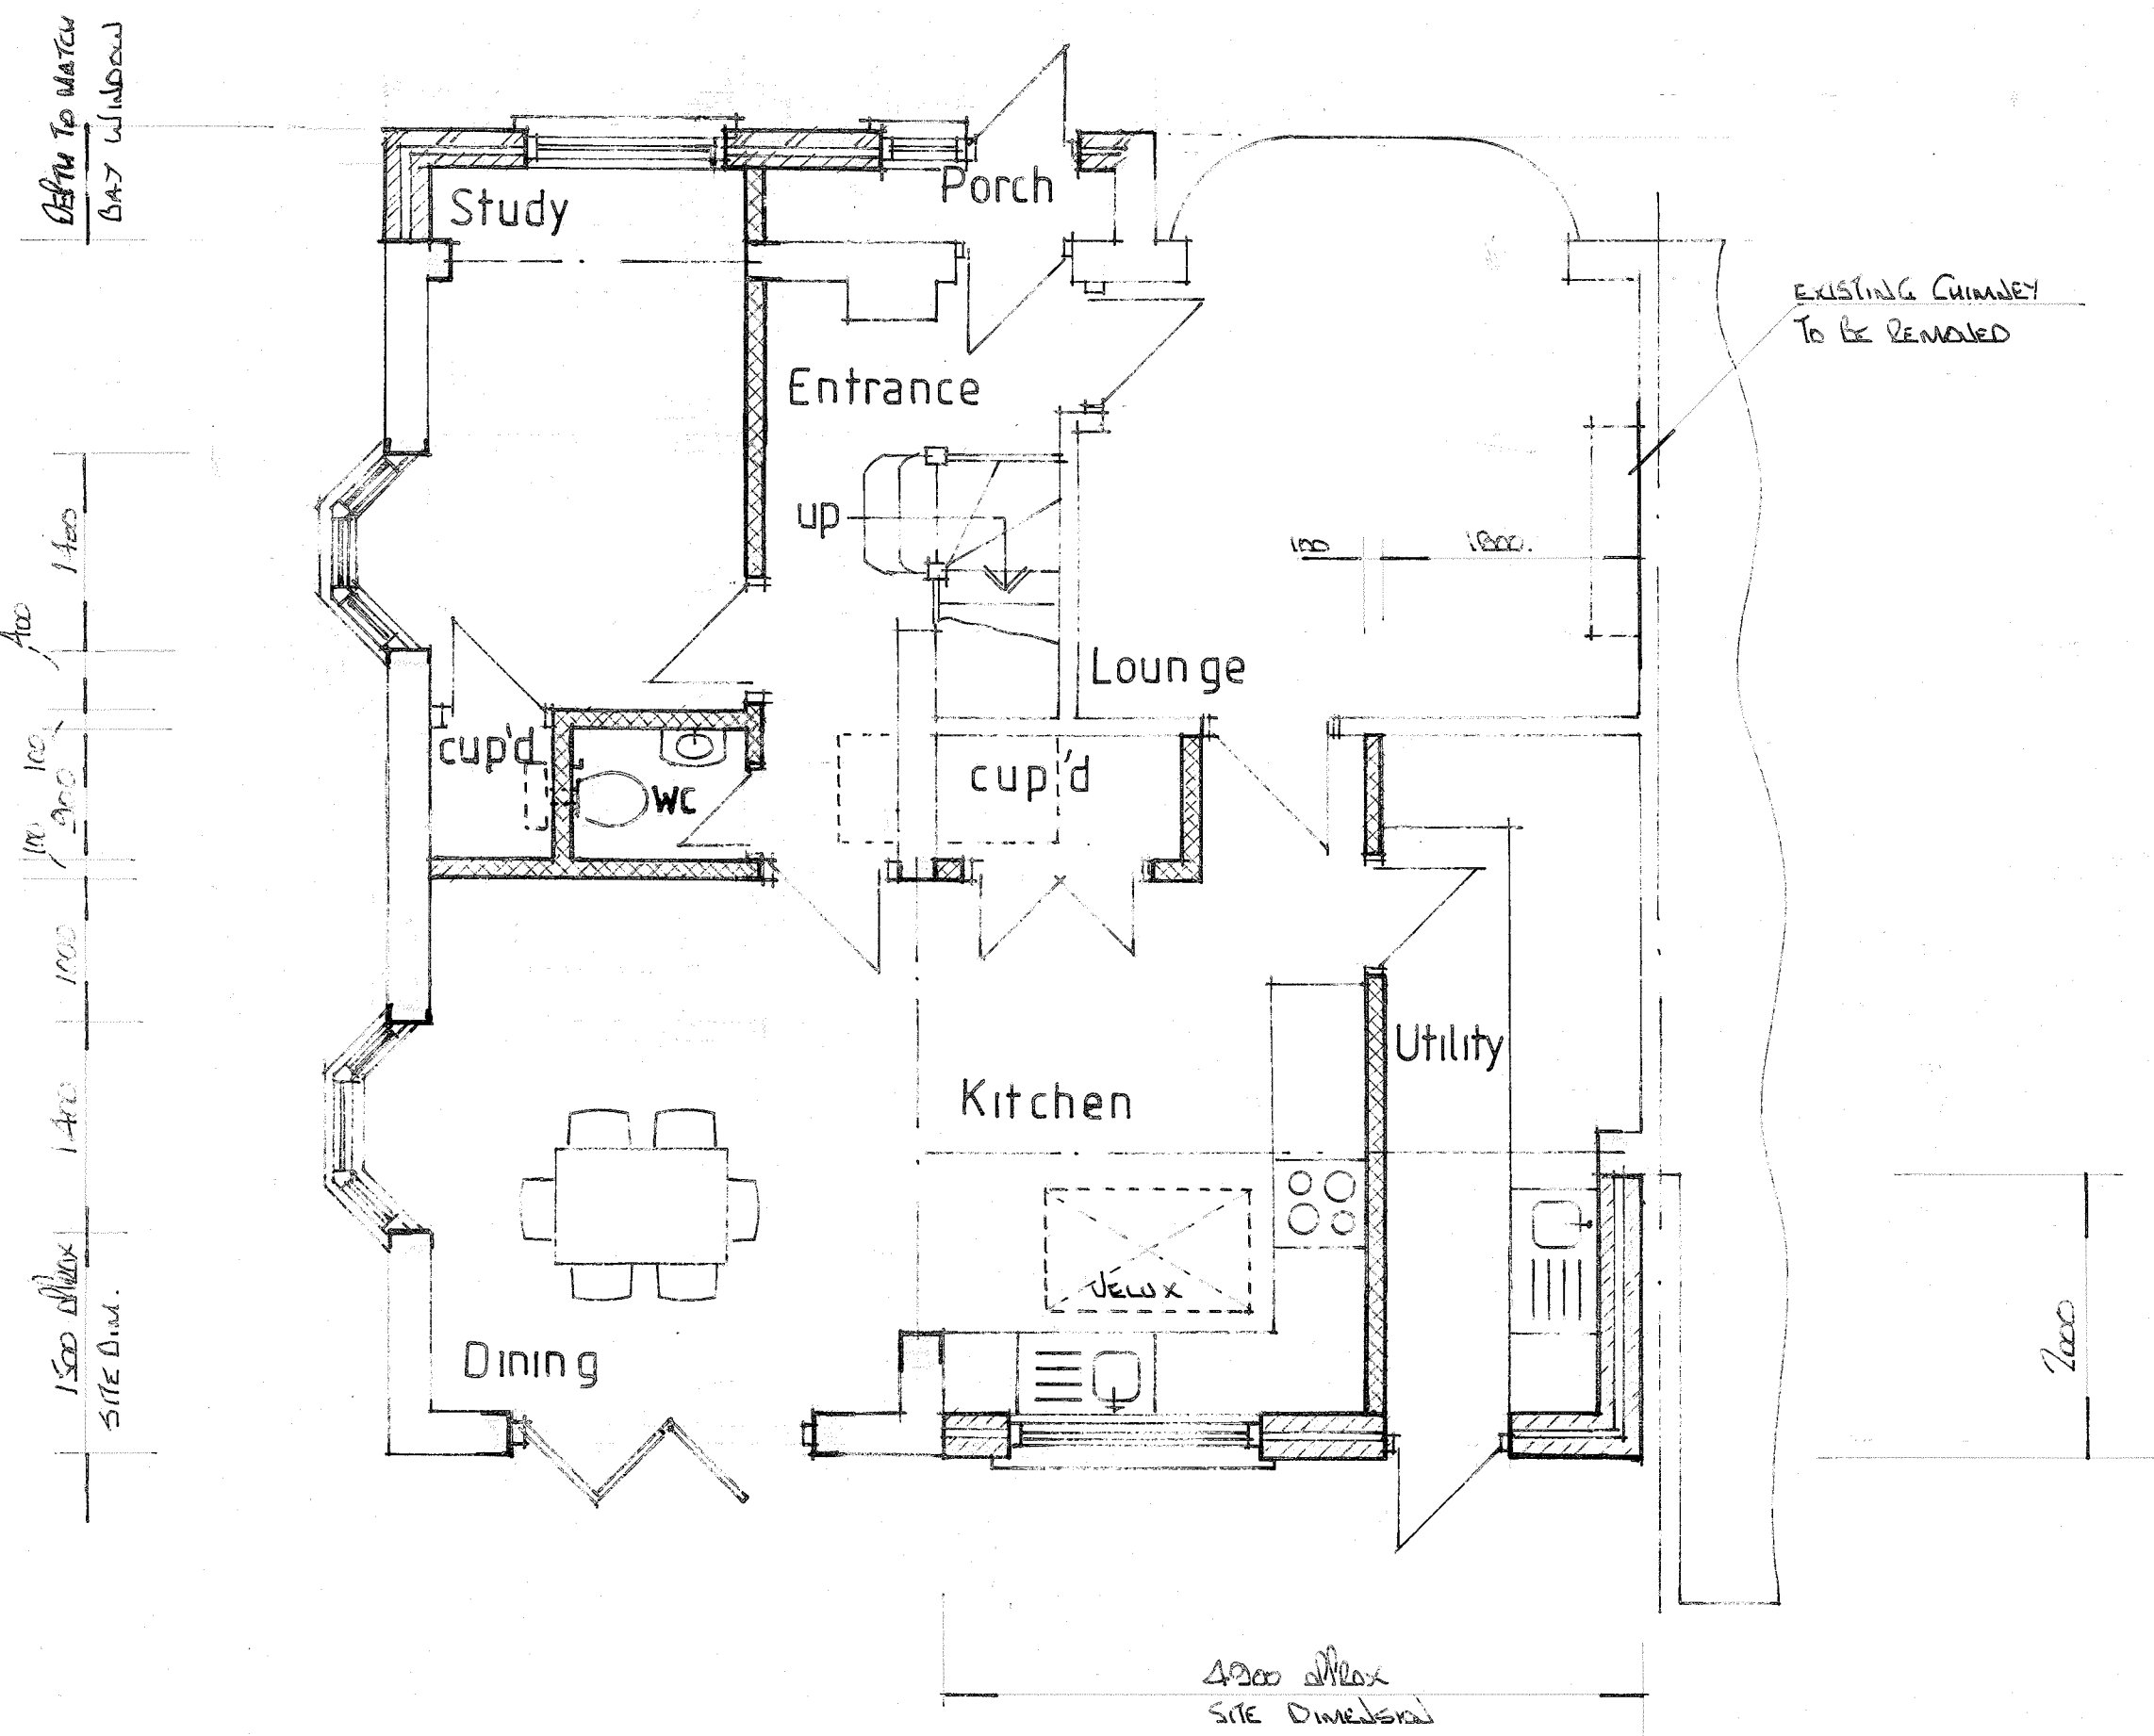


NOTES:
All dimensions must be checked on site and not scaled from this drawing.


Base Scale

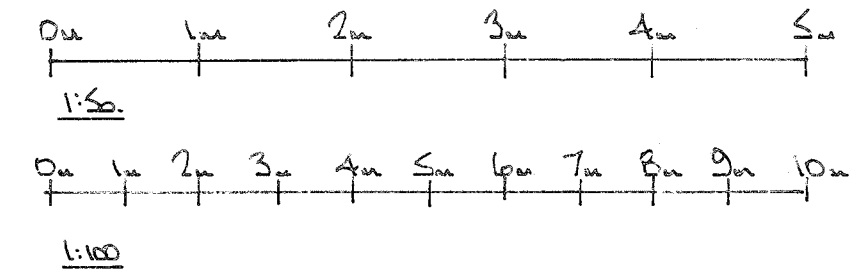


THIS DRAWING TO BE READ
IN CONJUNCTION WITH DRG
Nos 4346/01 & 03

PROPOSED GROUND FLOOR PLAN

ALL MATERIALS TO MATCH EXISTING

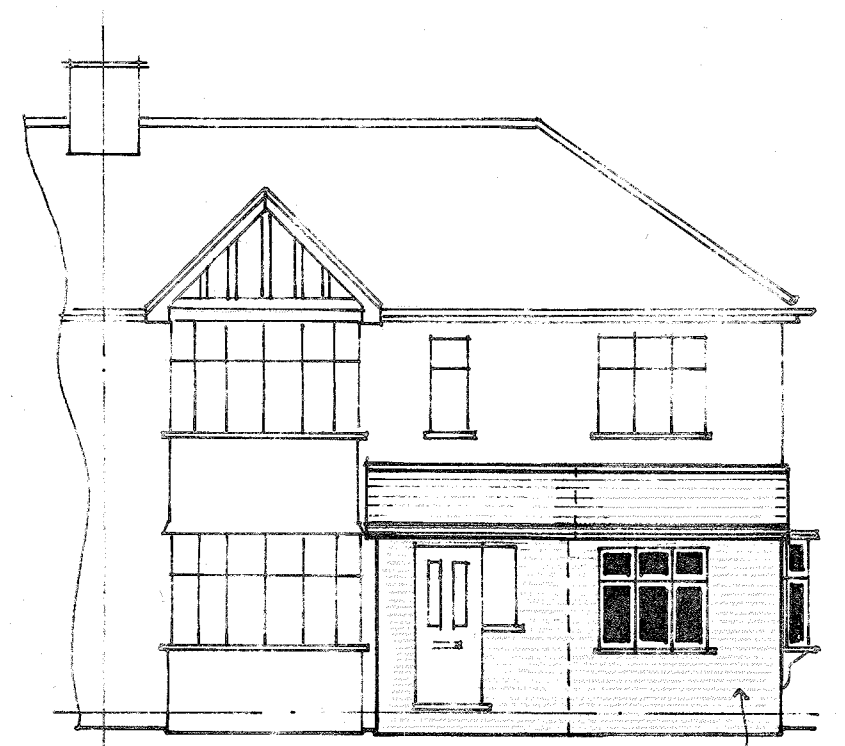


FRONT ELEVATION

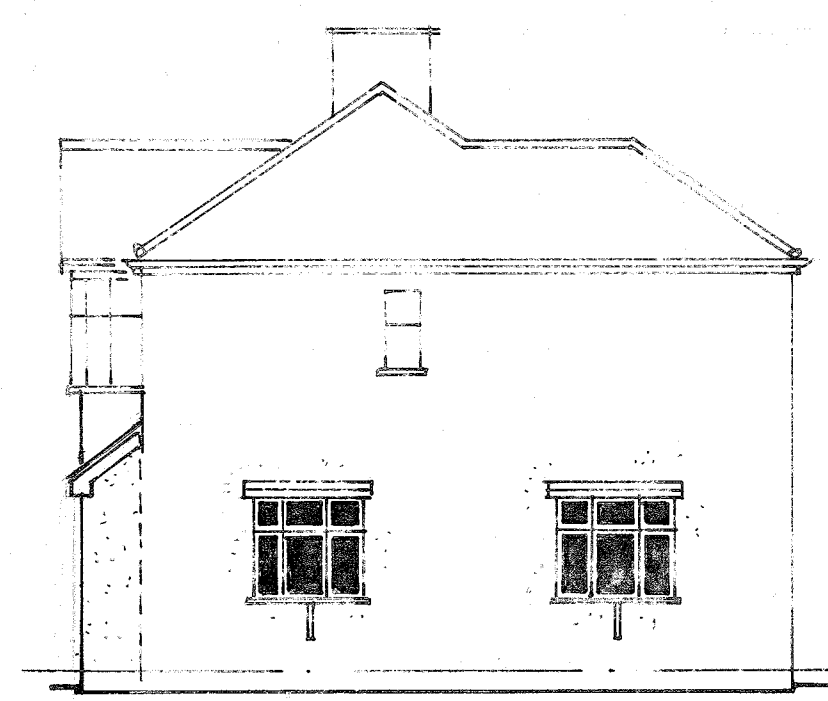

SIDE ELEVATION



REAR ELEVATION

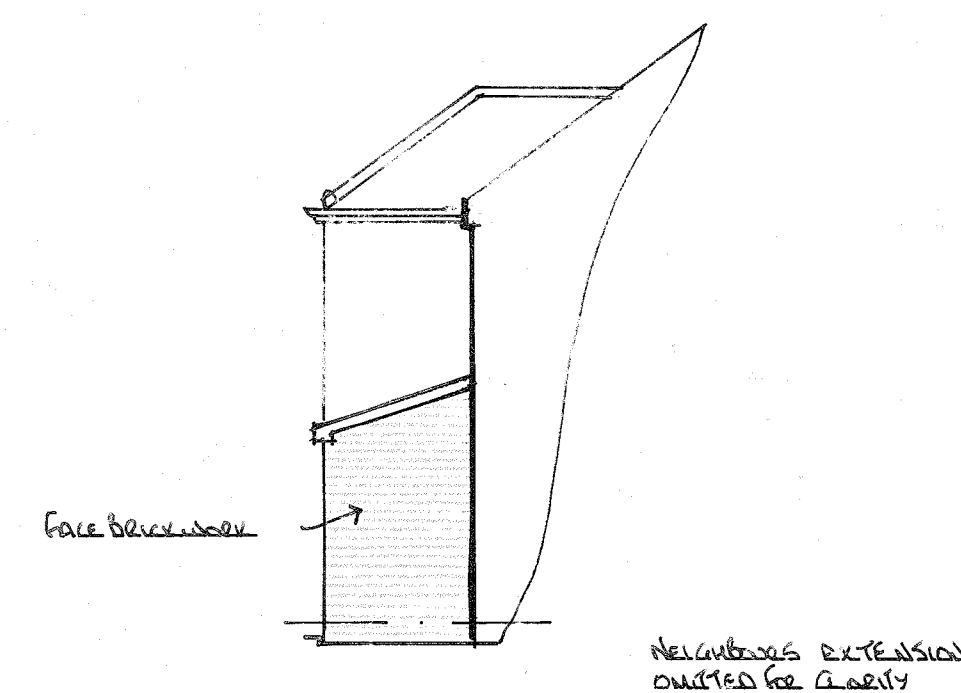

SIDE ELEVATION

Client
MR MRS WADDINGHAM

Job Title
2 KINGSWEAR ROAD
RUISLIP
MIDDY

Drawing Title
PROPOSED SINGLE STOREY
FRONT & REAR EXTENSION,
INTERNAL ALTERATIONS

Scale
1:50, 1:100

Date
January 2020

Drawn by
Ged

Drg No.
4346/02

Rev.
0.