

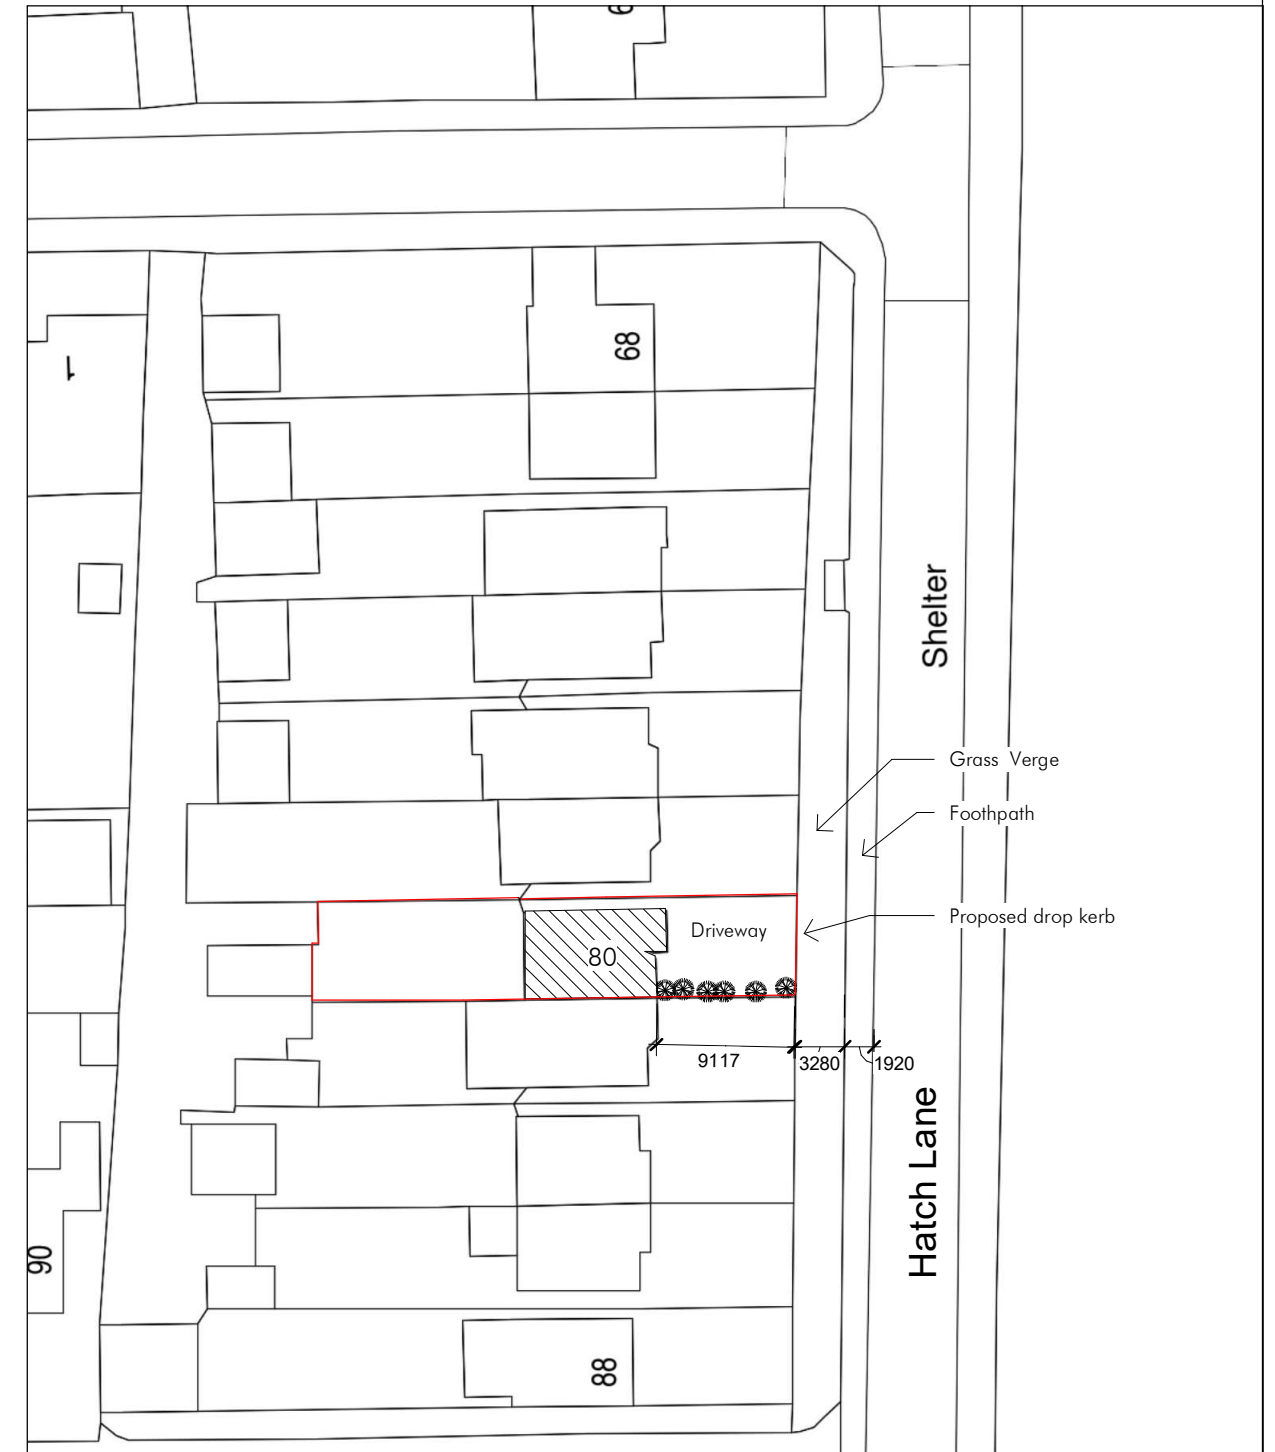


This is not a construction drawing and must be used for planning approval only, this drawings must be read in conjunction with Building control approval drawings, structural engineer's details and all relevant statutory approval drawings. This drawing must not be used as a sole basis for preparing structural calculations. All dimensions wall thicknesses and structural conditions must be verified on site prior preparing structural details. Contractor to check all dimensions and conditions on site. Any omissions and discrepancies must be notified to the supervising officer prior to producing material and commencing construction

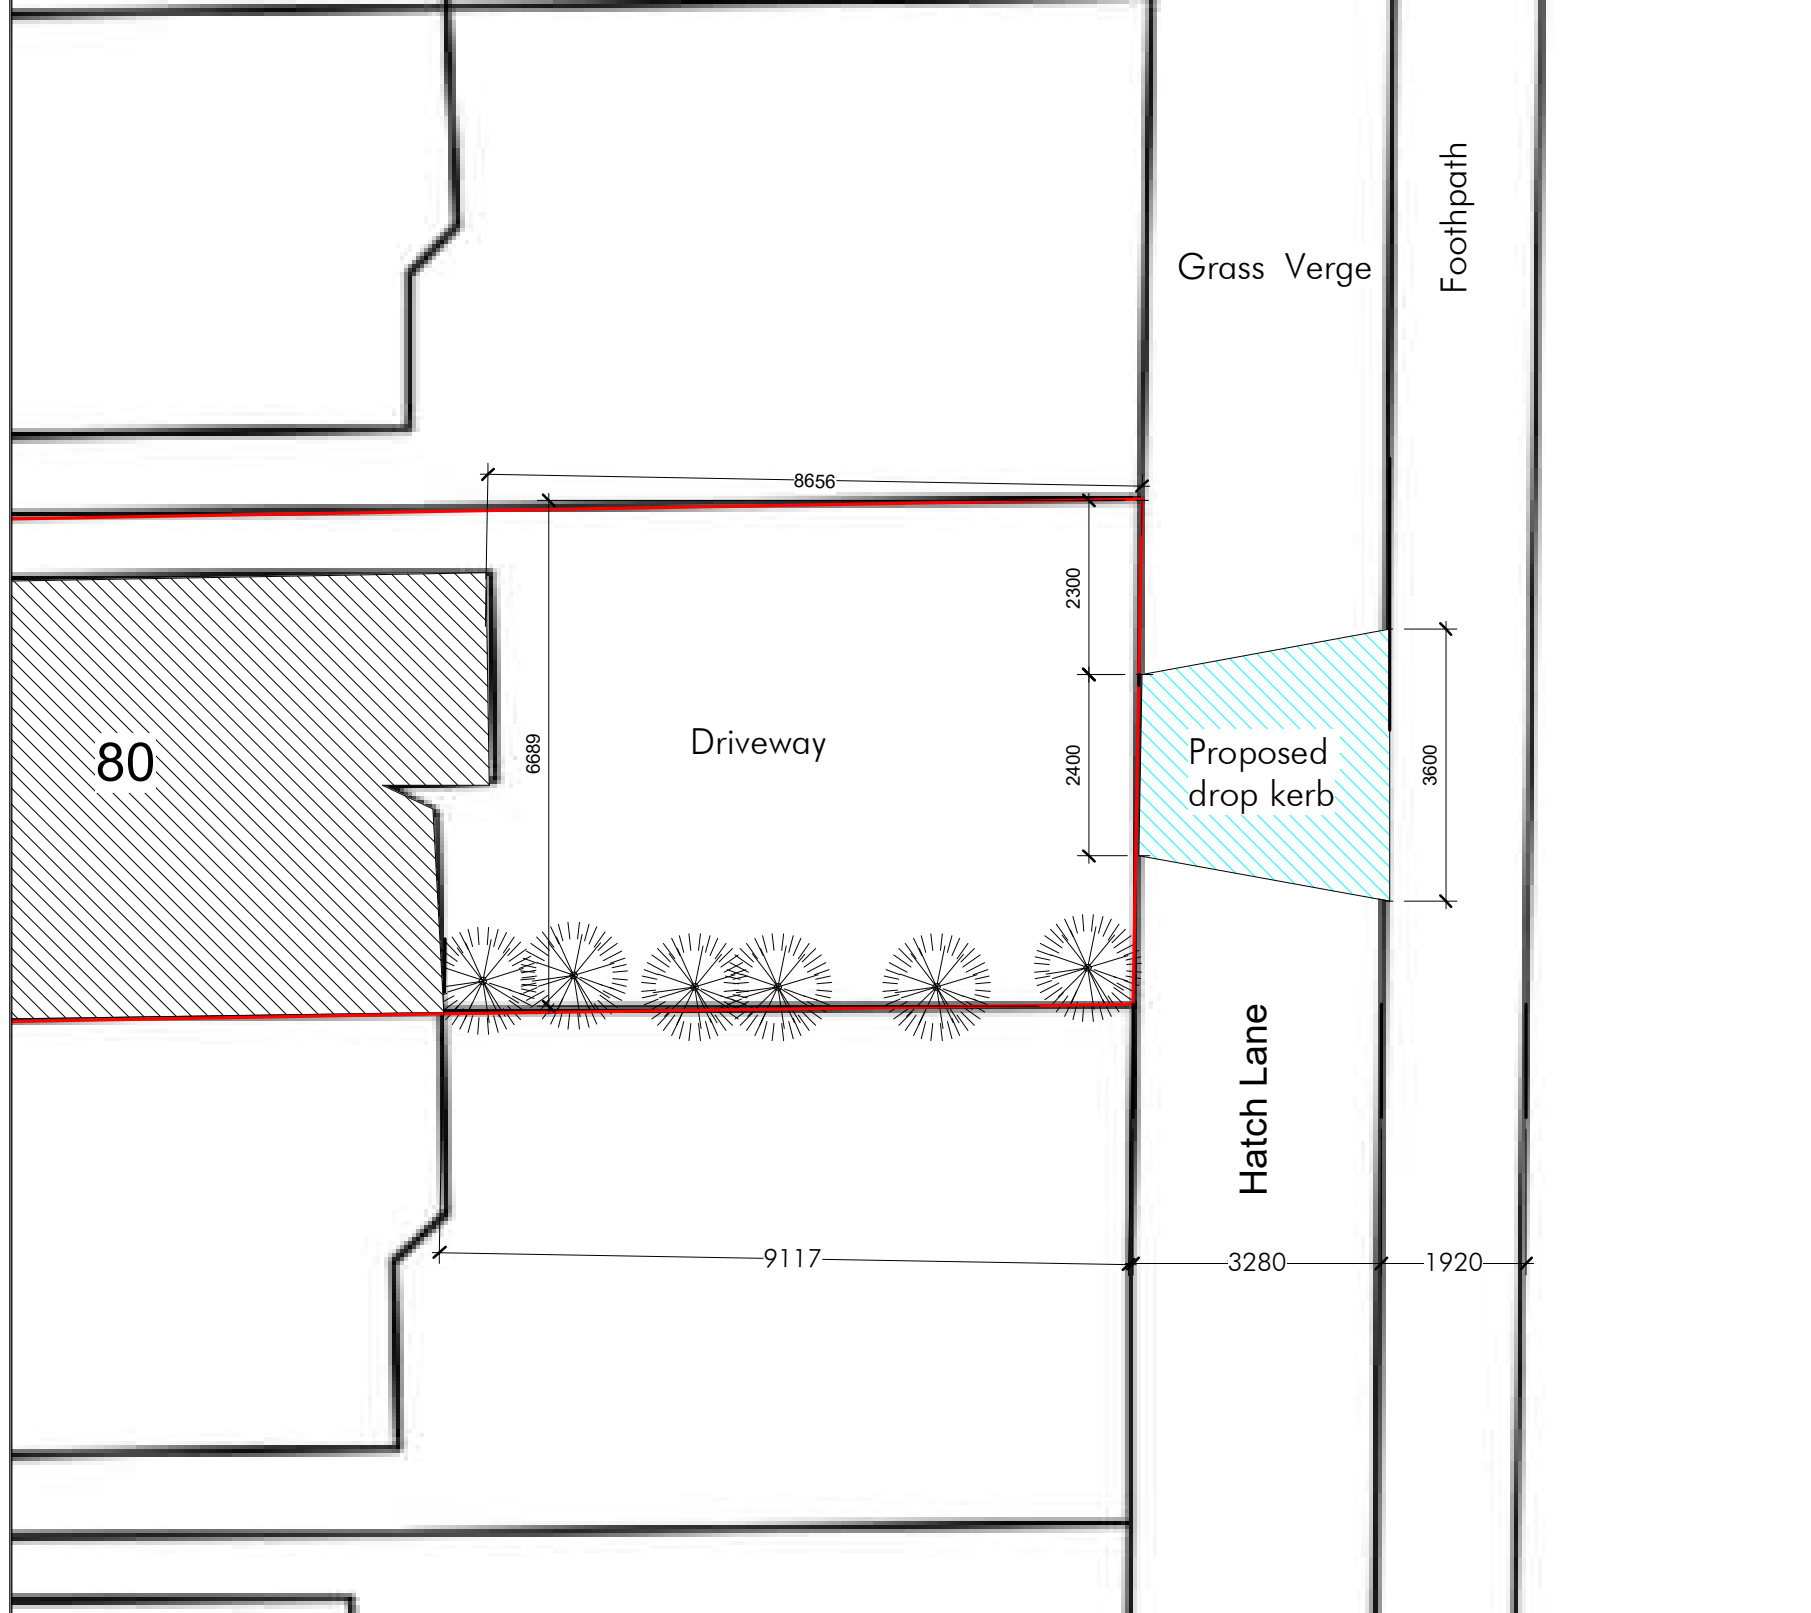

Plan - Proposed

1 : 100

 

GRAPHIC SCALE: 1:100

Site Plan - Proposed

1 : 500



GRAPHIC SCALE 1:500



Re-Draw.
ARCHITECTURAL DESIGN & PLANS

Project

80 Hatch Ln, Harmondsworth, West Drayton, UB7 0BA

Title

Proposed Drop Kerb

CLIENT

Mr Jhony Singh

Date	18-09-2024
Drawn by	HS
Checked by	MS

DRAWING NUMBER

A205HS-V3-2

Scale (@ A3)

As indicated

Rev 3



Scale as indicated on plans

