


CANDOVER CLOSE

 

Site Plan - Existing

1 : 500


Re-Draw.
 ARCHITECTURAL DESIGN & PLANS

Project

80 Hatch Ln, Harmondsworth, West Drayton, UB7 0BA

Title

Proposed Drop Kerb

This is not a construction drawing and must be used for planning approval only, this drawing must be read in conjunction with Building control approval drawings, structural engineer's details and all relevant statutory approval drawings. This drawing must not use as a sole basis for preparing structural calculations. All dimensions wall thicknesses and structural conditions must be verified on site prior to preparing structural details. Contractor to check all dimensions and conditions on site. Any omissions and discrepancies must be notified to the supervising officer prior to producing material and commencing construction

80, Hatch Lane, West Drayton, Hillingdon, UB7 0BA



Location Plan shows area bounded by: 505799.65, 177352.03 505941.07, 177493.45 (at a scale of 1:1250), OSGridRef: TQ 5877742. The representation of a road, track or path is no evidence of a right of way. The representation of features as lines is no evidence of a property boundary.

Produced on 16th Sep 2024 from the Ordnance Survey National Geographic Database and incorporating surveyed revision available at this date. Reproduction in whole or part is prohibited without the prior permission of Ordnance Survey. © Crown copyright 2024. Supplied by www.buyaplan.co.uk a licensed Ordnance Survey partner (100053143). Unique plan reference: #00926970-04E37C.



Ordnance Survey and the OS Symbol are registered trademarks of Ordnance Survey, the national mapping agency of Great Britain. Buy A Plan® logo, pdf design and the www.buyaplan.co.uk website are Copyright © Passinc Ltd 2024.

Location Plan

1 : 1250

Project		CLIENT		Scale (@ A3) As indicated Rev 4	
80 Hatch Ln, Harmondsworth, West Drayton, UB7 0BA		Mr Jhony Singh			
Date 12-11-2024		DRAWING NUMBER			
Drawn by HS		A205HS-V4-1			
Checked by MS		Scale as indicated on plans			



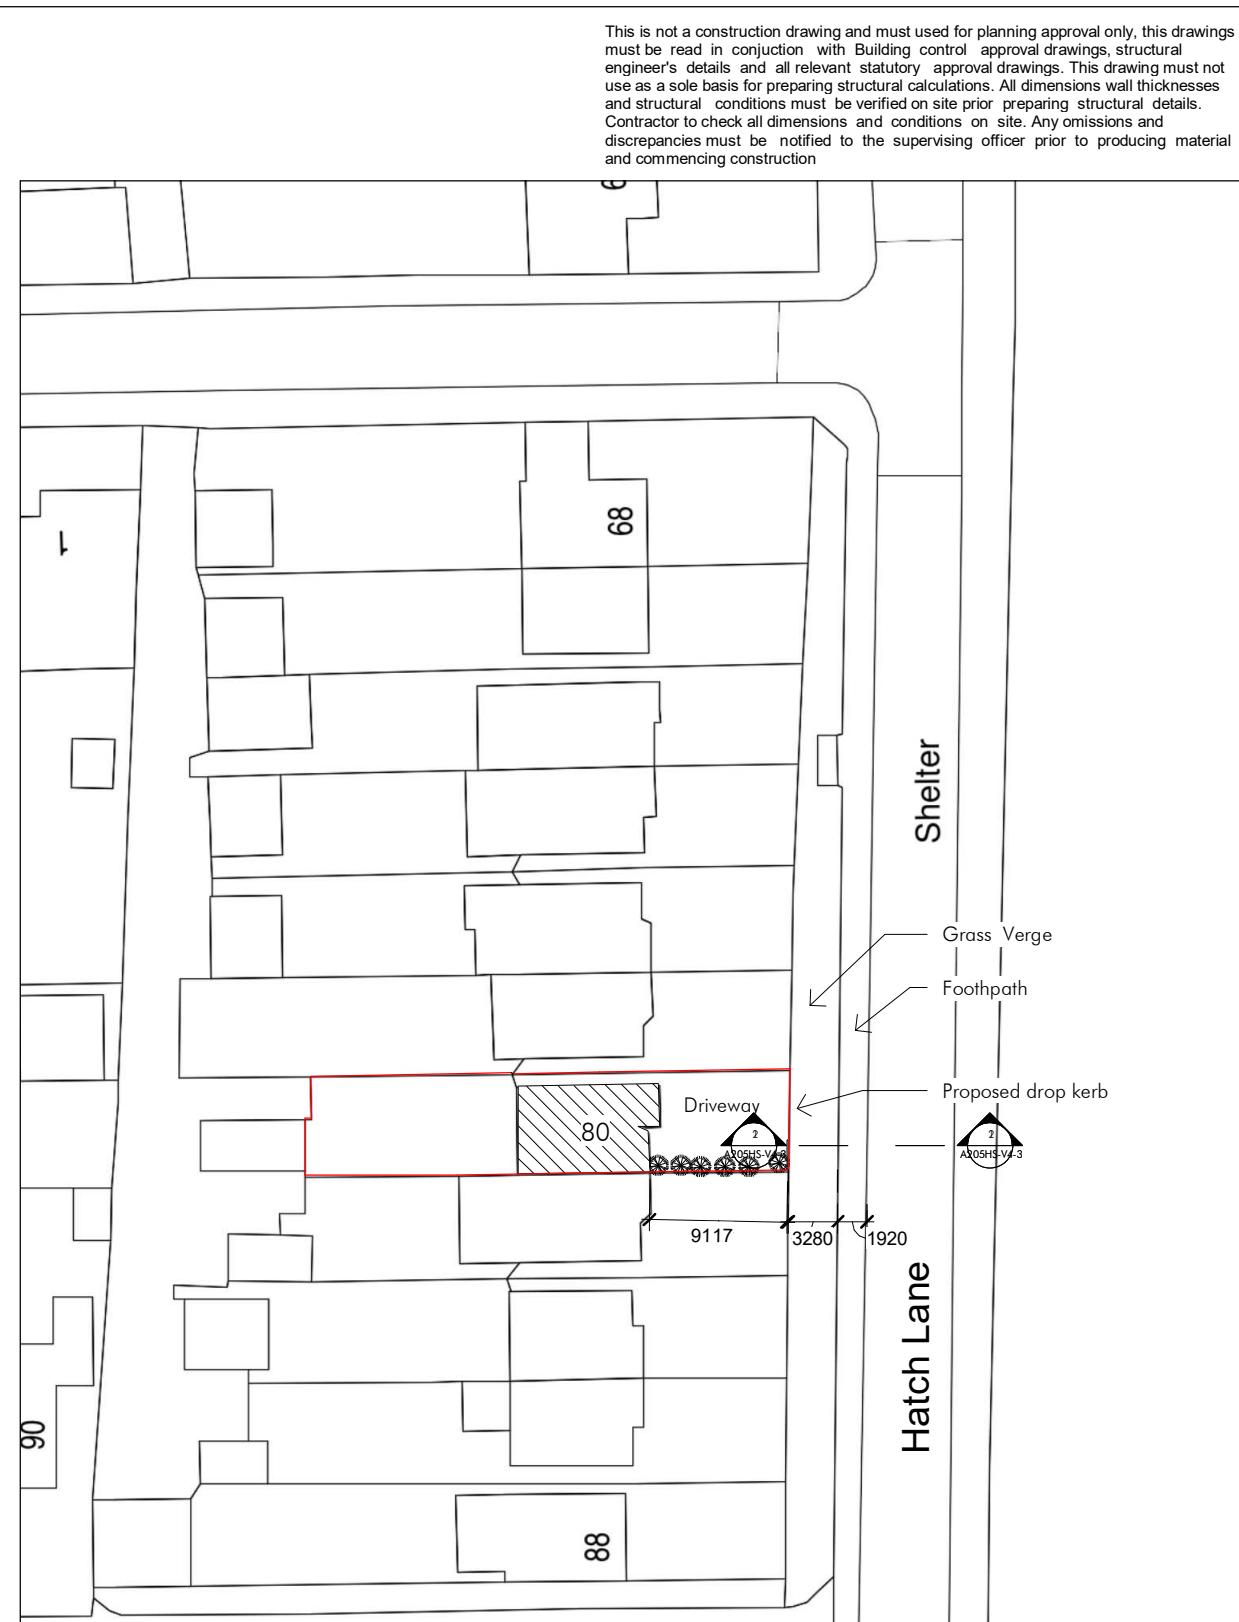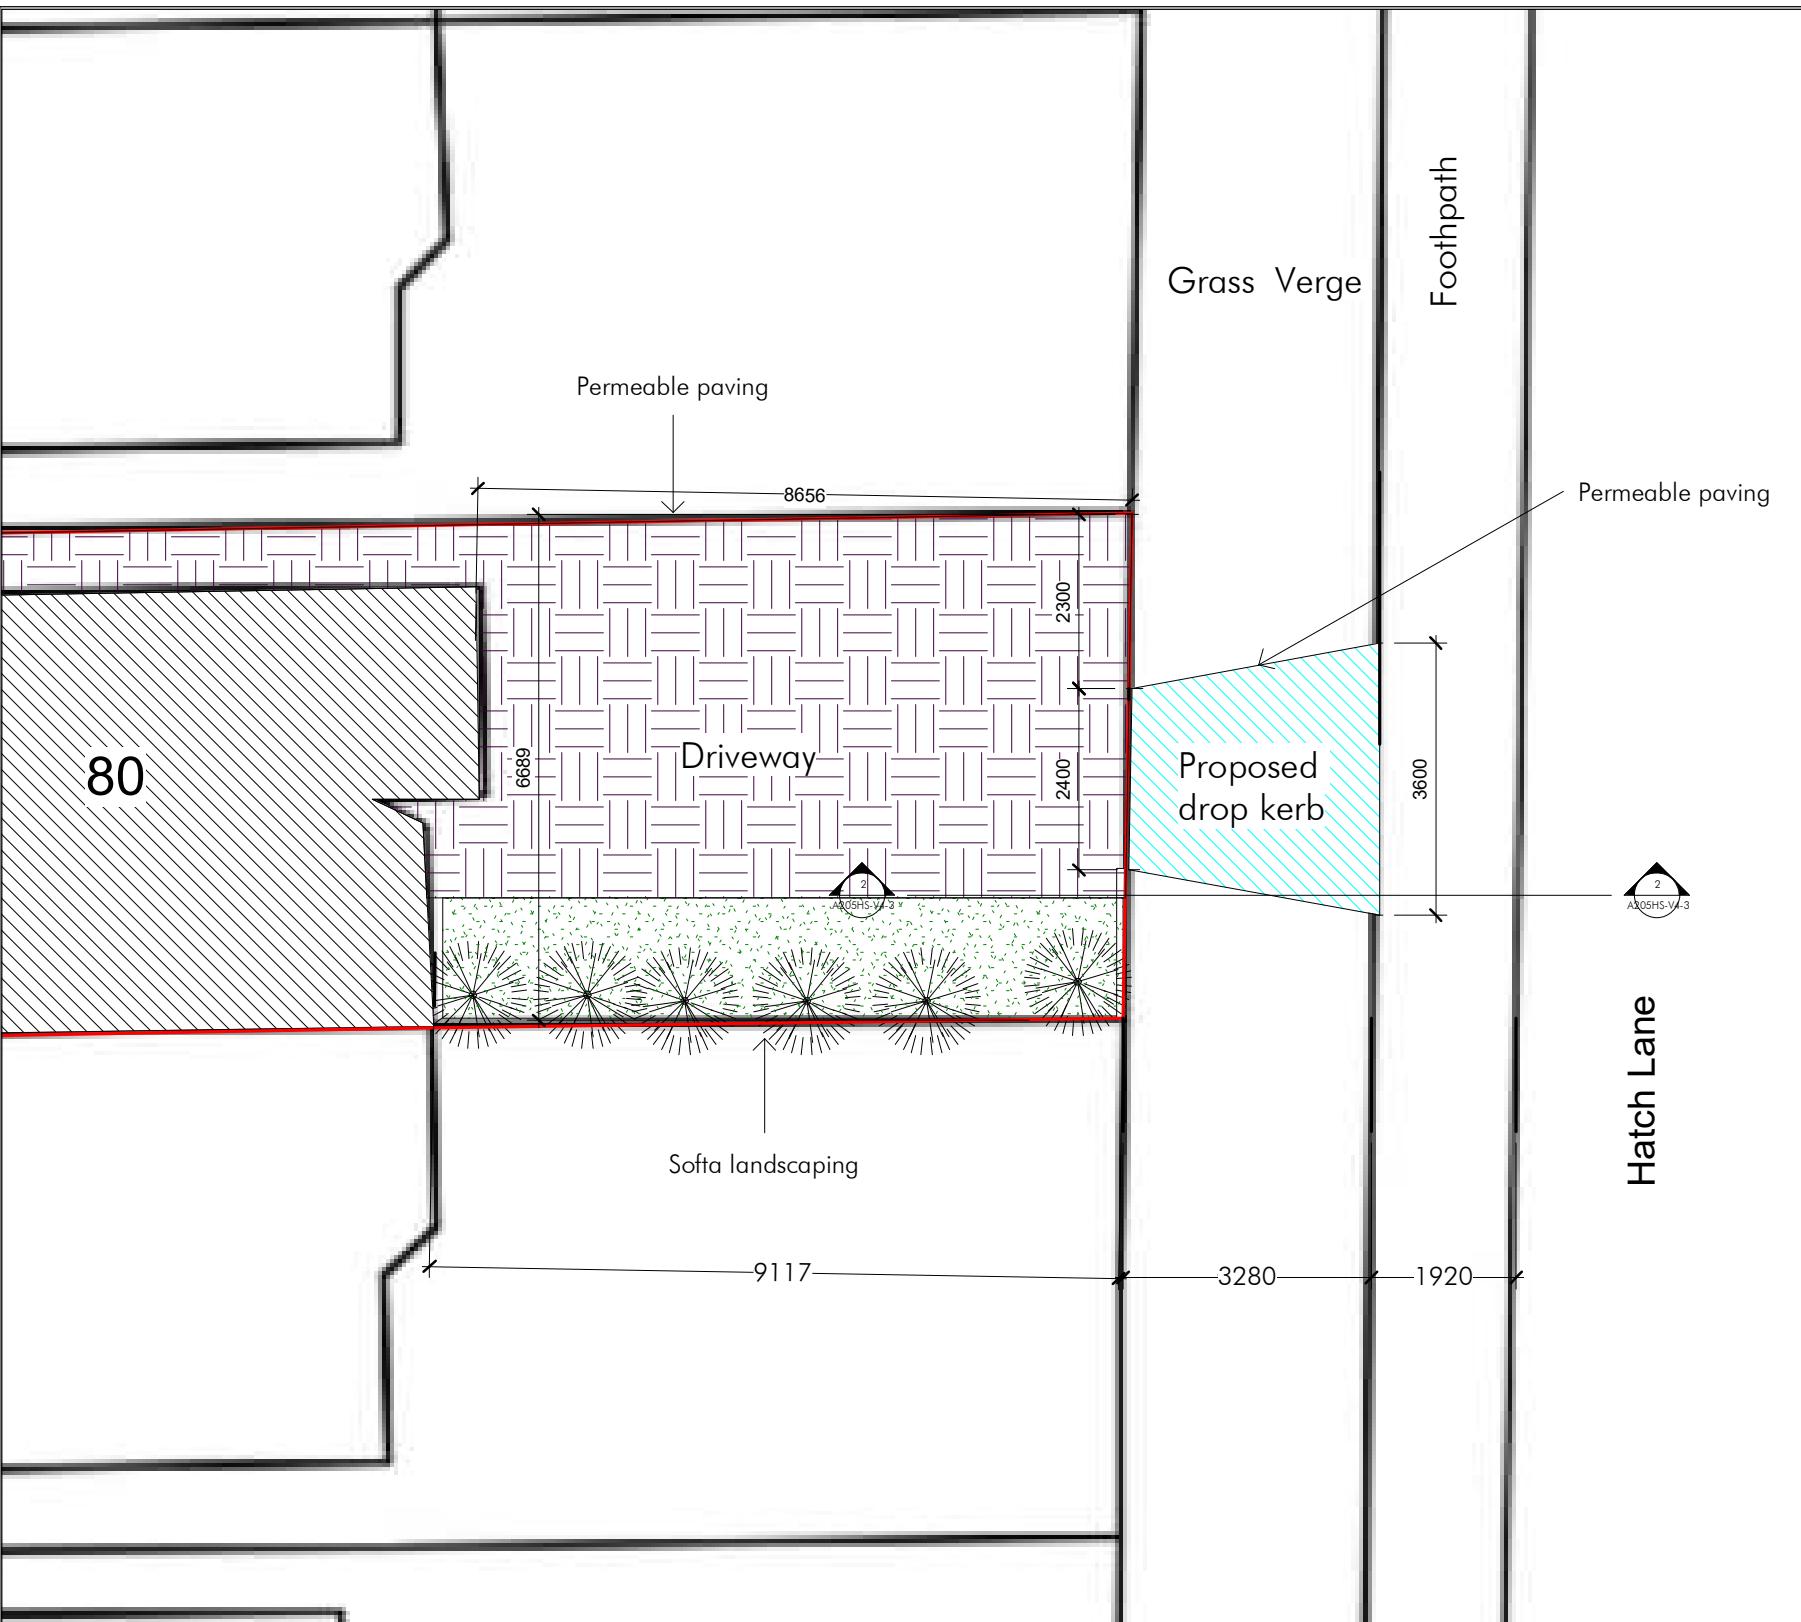


Plan - Proposed

1 : 100
 0 1 2 3 4 5 10
 GRAPHIC SCALE: 1:100

Site Plan - Proposed

1 : 500
 0 5 10 20 30 40 50
 GRAPHIC SCALE 1:500

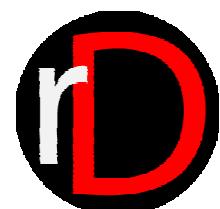

Re-Draw.
ARCHITECTURAL DESIGN & PLANS

Project
80 Hatch Ln, Harmondsworth, West Drayton, UB7 0BA
Title
Proposed Drop Kerb

CLIENT

Date
12-11-2024
Drawn by
HS
Checked by
MS

Mr Jhony Singh


DRWAING NUMBER
A205HS-V4-2

Scale (@ A3)
As indicated
Rev 4




Scale as indicated on plans

This is not a construction drawing and must be used for planning approval only, this drawings must be read in conjunction with Building control approval drawings, structural engineer's details and all relevant statutory approval drawings. This drawing must not use as a sole basis for preparing structural calculations. All dimensions wall thicknesses and structural conditions must be verified on site prior preparing structural details. Contractor to check all dimensions and conditions on site. Any omissions and discrepancies must be notified to the supervising officer prior to producing material and commencing construction

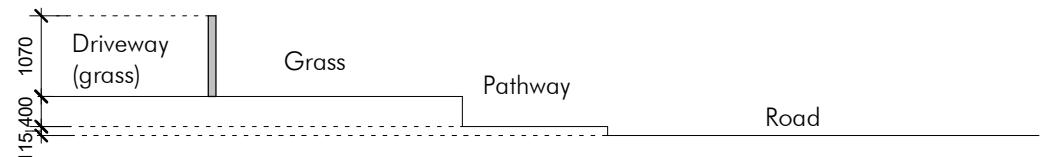

Section - Existing

1 : 100

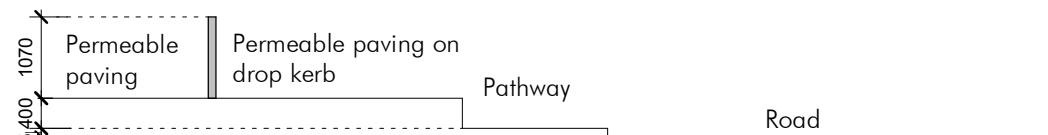

Section - Proposed

1 : 100

 Re-Draw. ARCHITECTURAL DESIGN & PLANS	Project	Mr Jhony Singh		Scale (@ A3) 1 : 100 Rev 4
	Title	80 Hatch Ln, Harmondsworth, West Drayton, UB7 0BA	DRWAING NUMBER	
	Proposed Drop Kerb	Date 12-11-2024	A205HS-V4-3	Drawn by HS Checked by MS
		0 1 2 3 4 5	10	GRAPHIC SCALE: 1:100
				 CIAT CHARTERED PRACTICE